



EXISTING GROUND FLOOR PLAN

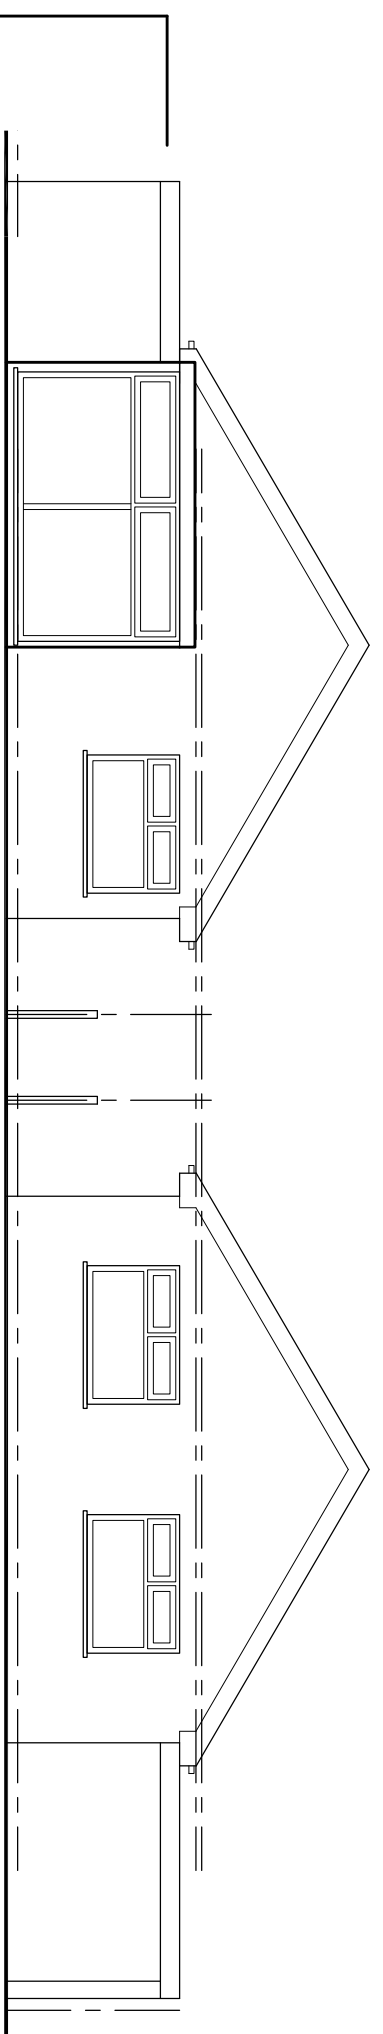


EXISTING REAR ELEVATION

EXISTING FRONT ELEVATION

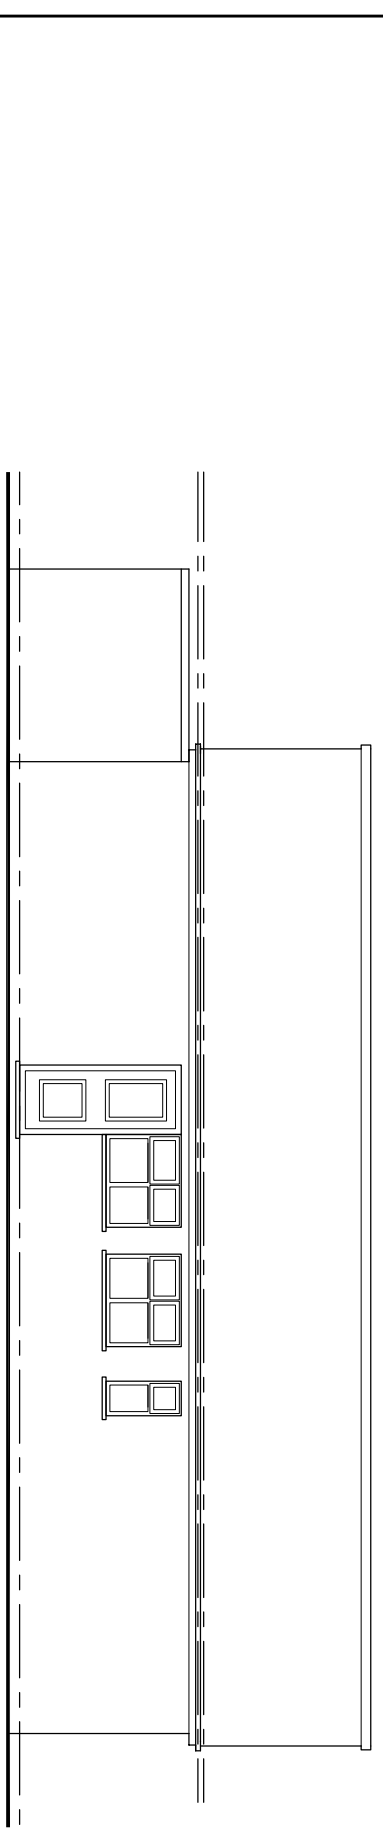

EXISTING SIDE ELEVATION

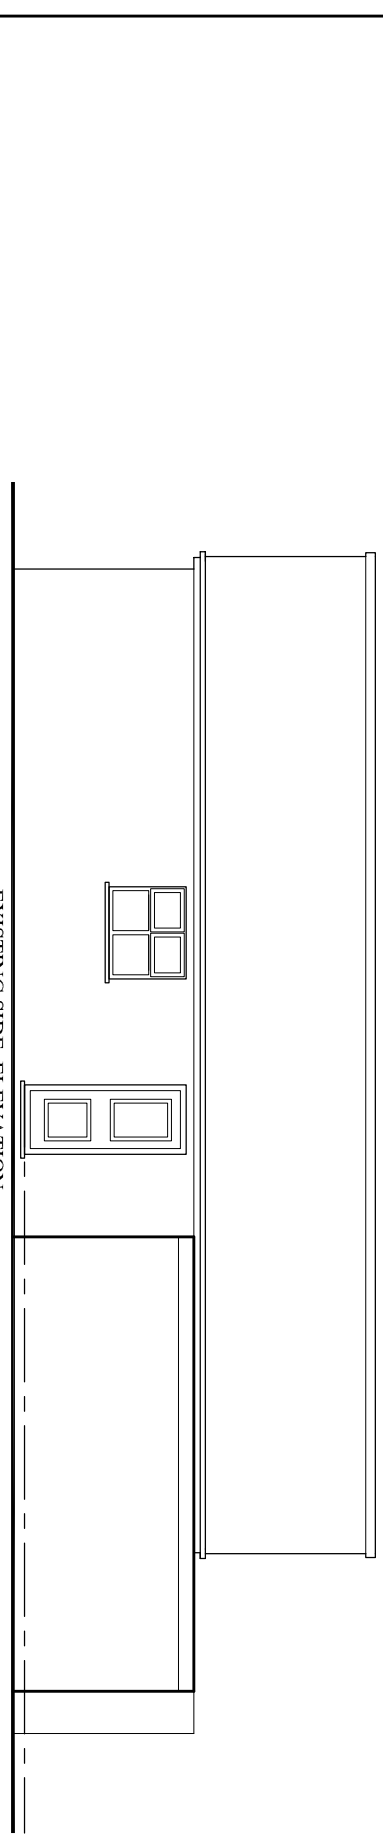

EXISTING SIDE ELEVATION

PROJECT
10 Emmerdale Drive,
Heald Green
CLIENT
Mr. Ram Pal
DRAWING TITLE
Existing Plan
JOB No
DRAWING No
NA-P01

SCALE DATE REVISION
1:100@A3 Mar. 2024
t: 0782 895 3405
e: namat@hotmail.co.uk