



Fourth Floor Plan - Non material - plant
 Scale: 1:100



South East Elevation
 Scale: 1:100

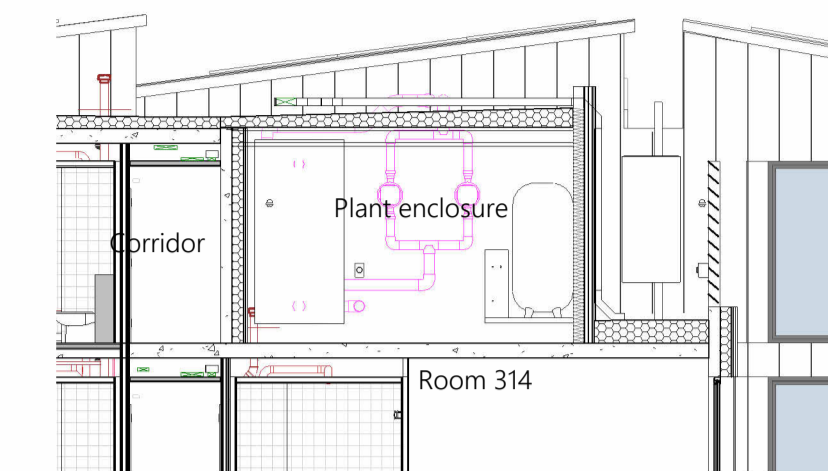

Plant enclosure section
 Scale: 1:100

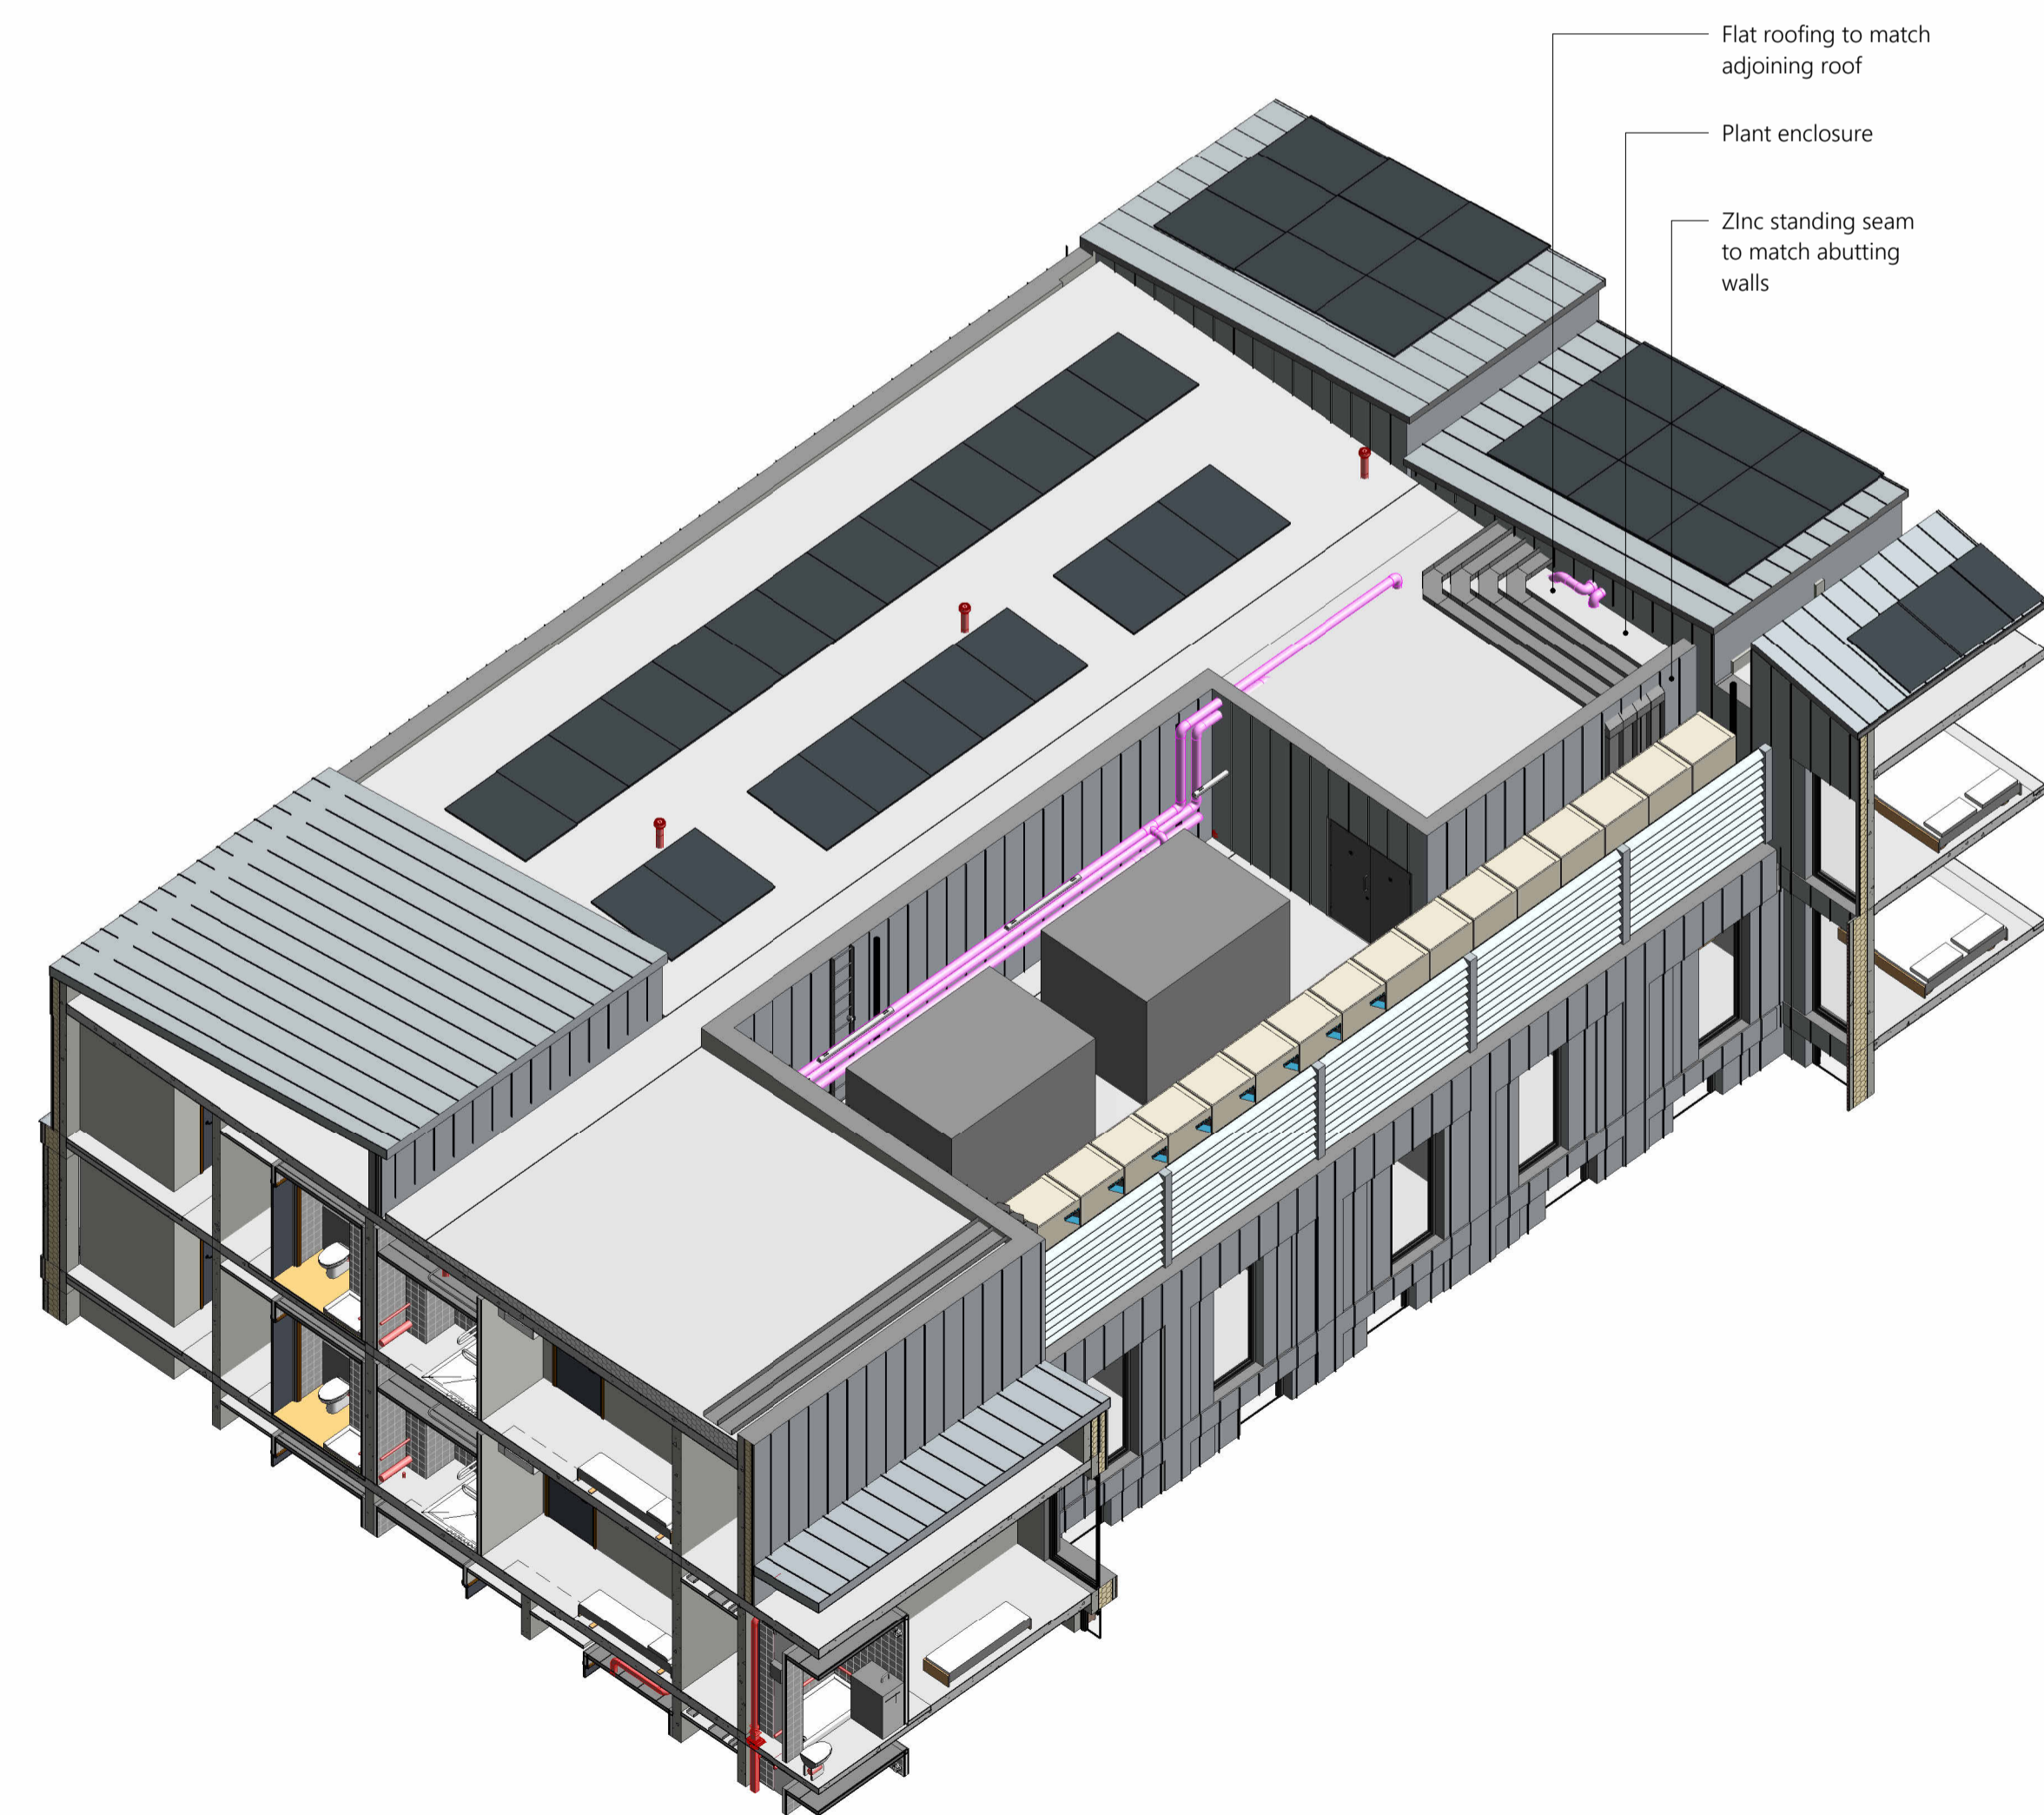

Plant area
 Scale:

© COPYRIGHT OF CUMMING AND CO (ABERDEEN) LTD

This drawing cannot be reproduced or used in anyway without the express written permission of the aforementioned. All design intent and content is copyright of the aforementioned.

Date	No.	Description

cummingandcoarchitects
 alison house, 6 castlehill, aberdeen, ab11 5g
 telephone 01224 335600
 info@cummingandco.com
 www.cummingandco.com

CLIENT: Axcel Hospitality (York) Ltd

PROJECT: Banana Warehouse, York

CONTENT: Roof top plant enclosure

Drawing Status:
 SCALE: 1:100 @ A1 DATE: 02/26/24
 JOB REFERENCE: DRAWING: REV
 21-039 NMA-00-01
 DRAWN BY: CHECKED BY:
 MJ