




01 EXISTING FRONT ELEVATION  
Scale 1:100



02 EXISTING SIDE ELEVATION  
Scale 1:100



03 EXISTING REAR ELEVATION  
Scale 1:100

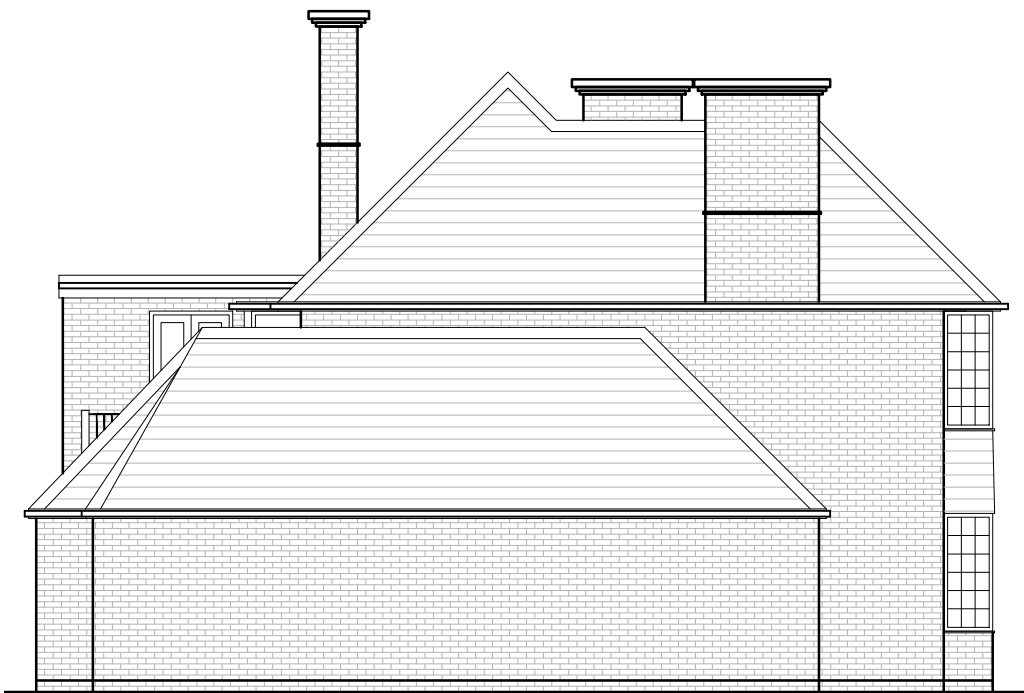


04 EXISTING SIDE ELEVATION  
Scale 1:100



Revision Table:

Rev. No.	Date	By	Description of revision
#	#	#	#

Drawing Notes:



**fluid.**  
Architectural  
Design Consultants

[www.fluidesignassociates.com](http://www.fluidesignassociates.com)  
Studio: 01904 310 257  
E-mail: [info@fluid.uk.com](mailto:info@fluid.uk.com)  
Ground Floor, 4 Fox Oak Park, Common Road,  
Dunnington, York, YO19 5RZ

Client:  
Glyn and Laura

Project:  
16 The Horseshoe, York

Drawing Title: Existing Elevations	Drawing Status: PLANNING
---------------------------------------	-----------------------------

Job No: GL002	Rev No: -	Drawing Number DE(0)050
------------------	--------------	----------------------------

Date: JAN 24	Scale: 1:100 @ A3	Drawn By: AG	Checked By: AWJ
-----------------	----------------------	-----------------	--------------------

THIS DRAWING & ALL INFORMATION CONTAINED WITHIN IS THE COPYRIGHT OWNERSHIP OF FLUID ASSOCIATES LLP AND CANNOT BE USED BY ANY OTHER PARTY UNLESS AGREED WITHOUT PRIOR PERMISSION IN WRITING FROM FLUID ASSOCIATES LLP. ALL DIMENSIONS ARE SUBJECT TO A SITE SURVEY - DO NOT SCALE FROM THIS DRAWING - FLUID ASSOCIATES LLP CAN NOT GUARANTEE THE SCALE OF ANY DRAWINGS WHICH ARE CONVERTED TO PDF - ALL DIMENSIONS ARE IN MILLIMETRES UNLESS STATED OTHERWISE - THIS DRAWING SHOULD BE READ IN CONJUNCTION WITH ALL OTHER RELEVANT DRAWINGS AND SPECIFICATIONS - NO PART OF THIS DRAWING IS TO BE REPRODUCED, STORED IN A RETRIEVAL SYSTEM OR TRANSMITTED IN ANY FORM OR BY ANY MEANS WITHOUT PRIOR PERMISSION IN WRITING. COMPANY NUMBER: 06427718 VAT REGISTRATION NUMBER: 891 2054 33 FLUID DESIGN IS A TRADE MARK OF FLUID ASSOCIATES LLP