


02 EXISTING FIRST FLOOR PLAN
Scale 1:100

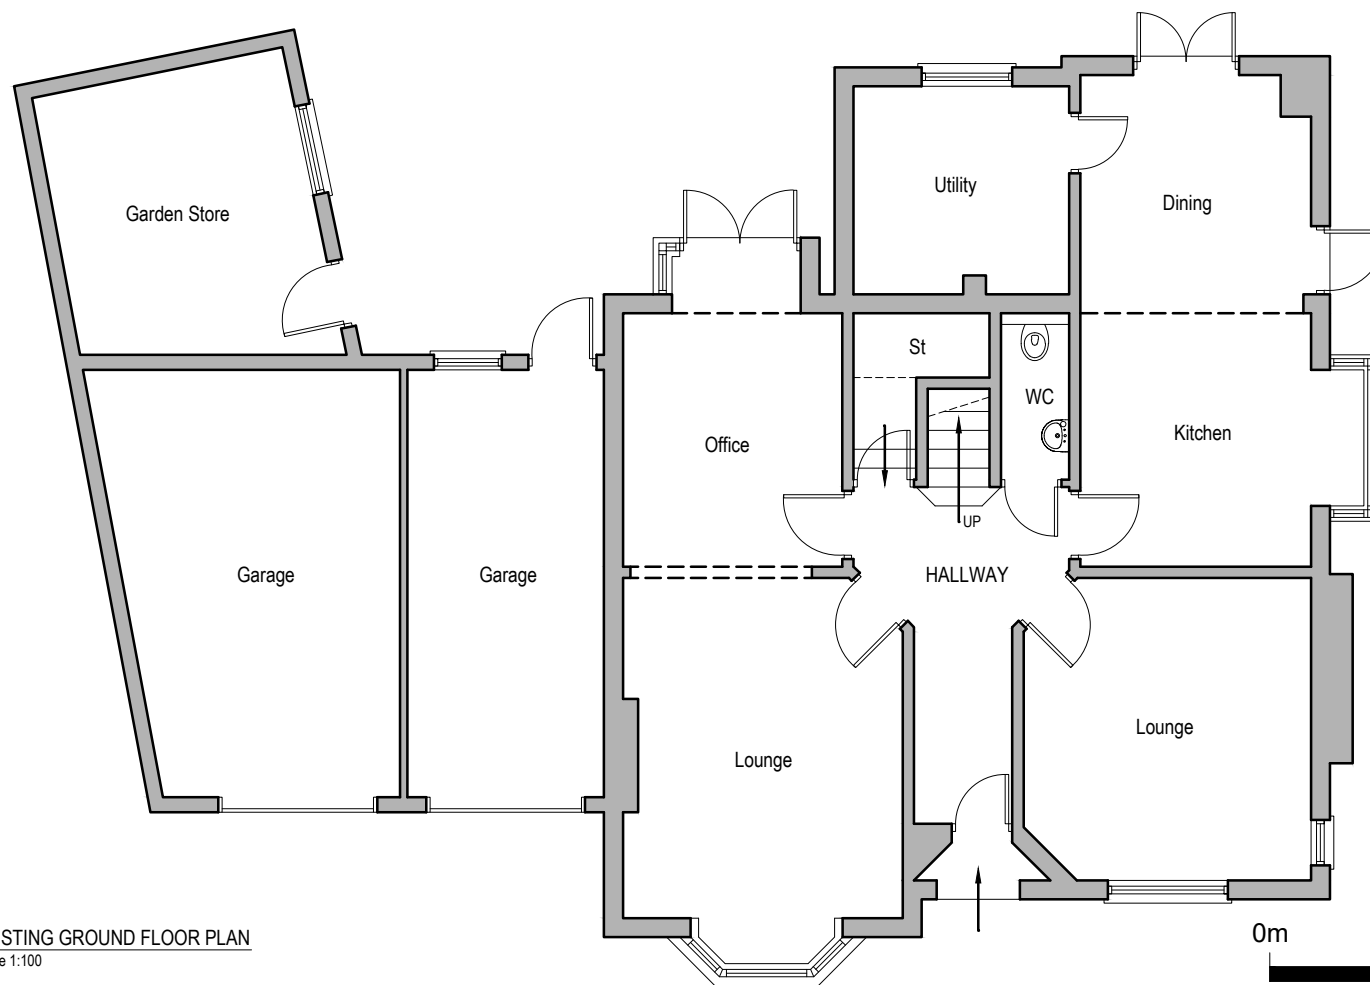

01 EXISTING GROUND FLOOR PLAN
Scale 1:100

Revision Table:

Rev. No.	Date	By	Description of revision
#	#	#	#

Drawing Notes:

fluid.
Architectural
Design Consultants

www.fluiddesignassociates.com
Studio: 01904 310 257
E-mail: info@fluid.uk.com
Ground Floor, 4 Fox Oak Park, Common Road,
Dunnington, York, YO19 5RZ

Client:
Glyn and Laura

Project:
16 The Horseshoe, York

Drawing Title:
Existing Floor Plans

Drawing Status:
PLANNING

Job No:
GL002

Rev No:
-

Drawing Number:
DE(0)001

Date:
JAN 24

Scale:
1:100 @ A3

Drawn By:
AG

Checked By:
AWJ

THIS DRAWING & ALL INFORMATION CONTAINED WITHIN IS THE COPYRIGHT OWNERSHIP OF FLUID ASSOCIATES LLP AND CANNOT BE USED BY ANY OTHER PARTY UNLESS AGREED WITHOUT PRIOR PERMISSION IN WRITING FROM FLUID ASSOCIATES LLP. ALL DIMENSIONS ARE SUBJECT TO A SITE SURVEY. DO NOT SCALE FROM THIS DRAWING. FLUID ASSOCIATES LLP CAN NOT GUARANTEE THE SCALE OF ANY DRAWINGS WHICH ARE CONVERTED TO PDF. ALL DIMENSIONS ARE IN MILLIMETRES UNLESS STATED OTHERWISE. THIS DRAWING SHOULD BE READ IN CONJUNCTION WITH ALL OTHER RELEVANT DRAWINGS AND SPECIFICATIONS. NO PART OF THIS DRAWING IS TO BE REPRODUCED, STORED IN A RETRIEVAL SYSTEM OR TRANSMITTED IN ANY FORM OR BY ANY MEANS WITHOUT PRIOR PERMISSION IN WRITING. COMPANY NUMBER: 06427748 VAT REGISTRATION NUMBER: 891 2054 33 FLUID DESIGN IS A TRADE MARK OF FLUID ASSOCIATES LLP