



1 Ground Floor Plan
Scale: 1:50

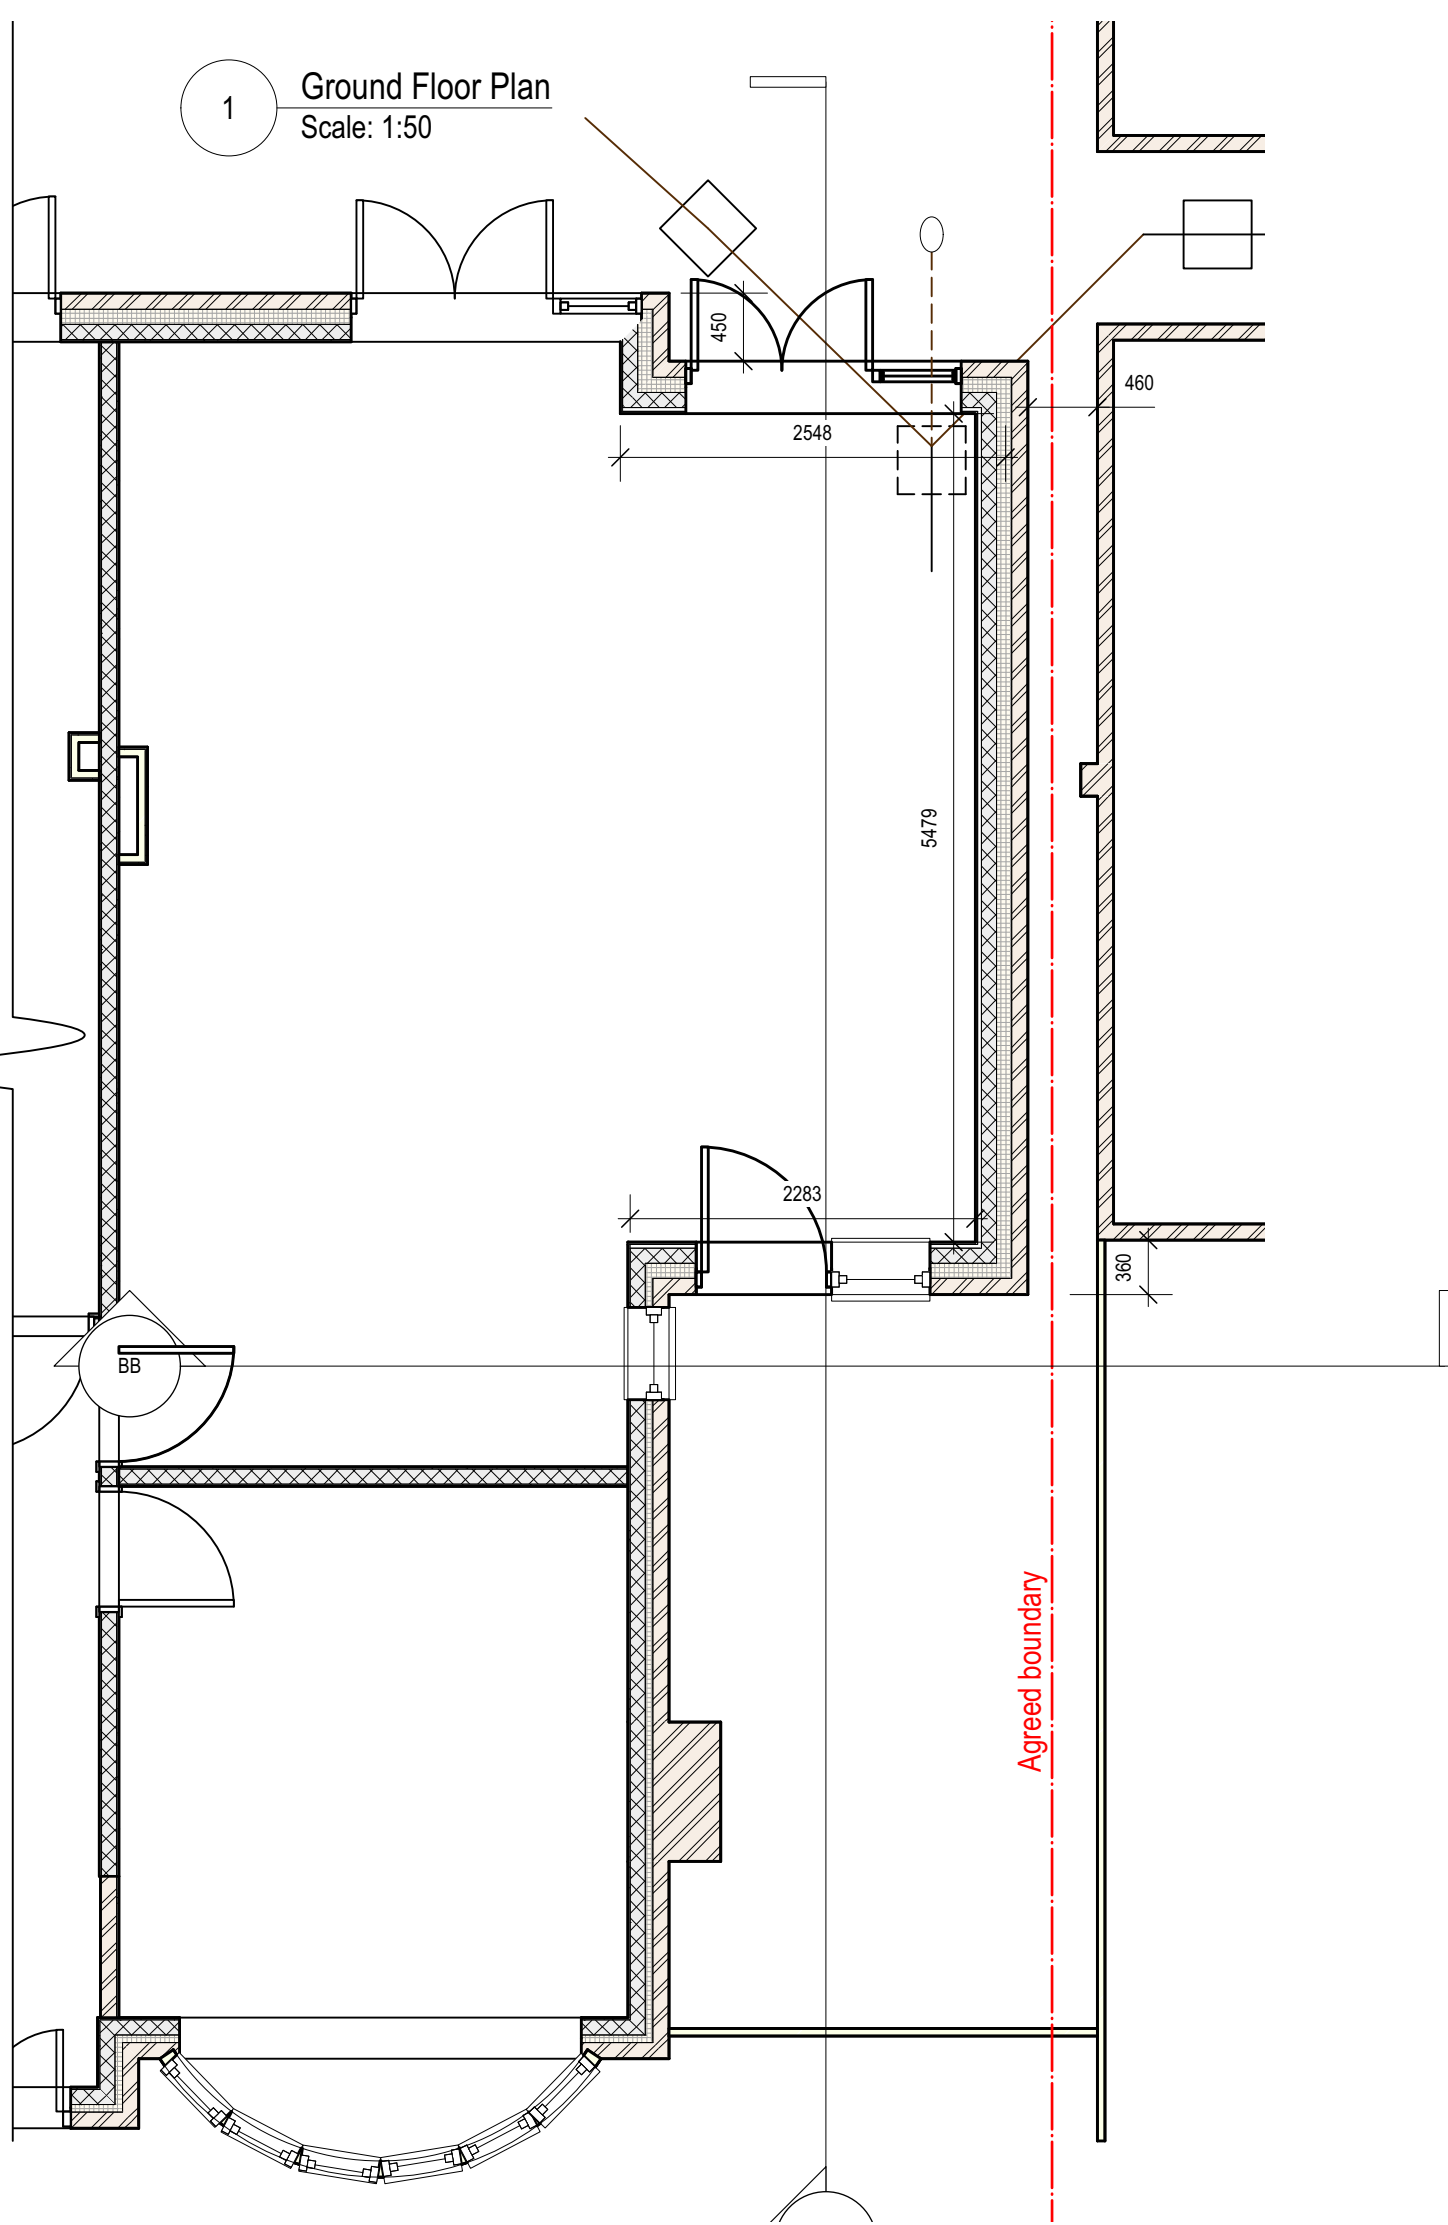

2 First Floor Plan
Scale: 1:50

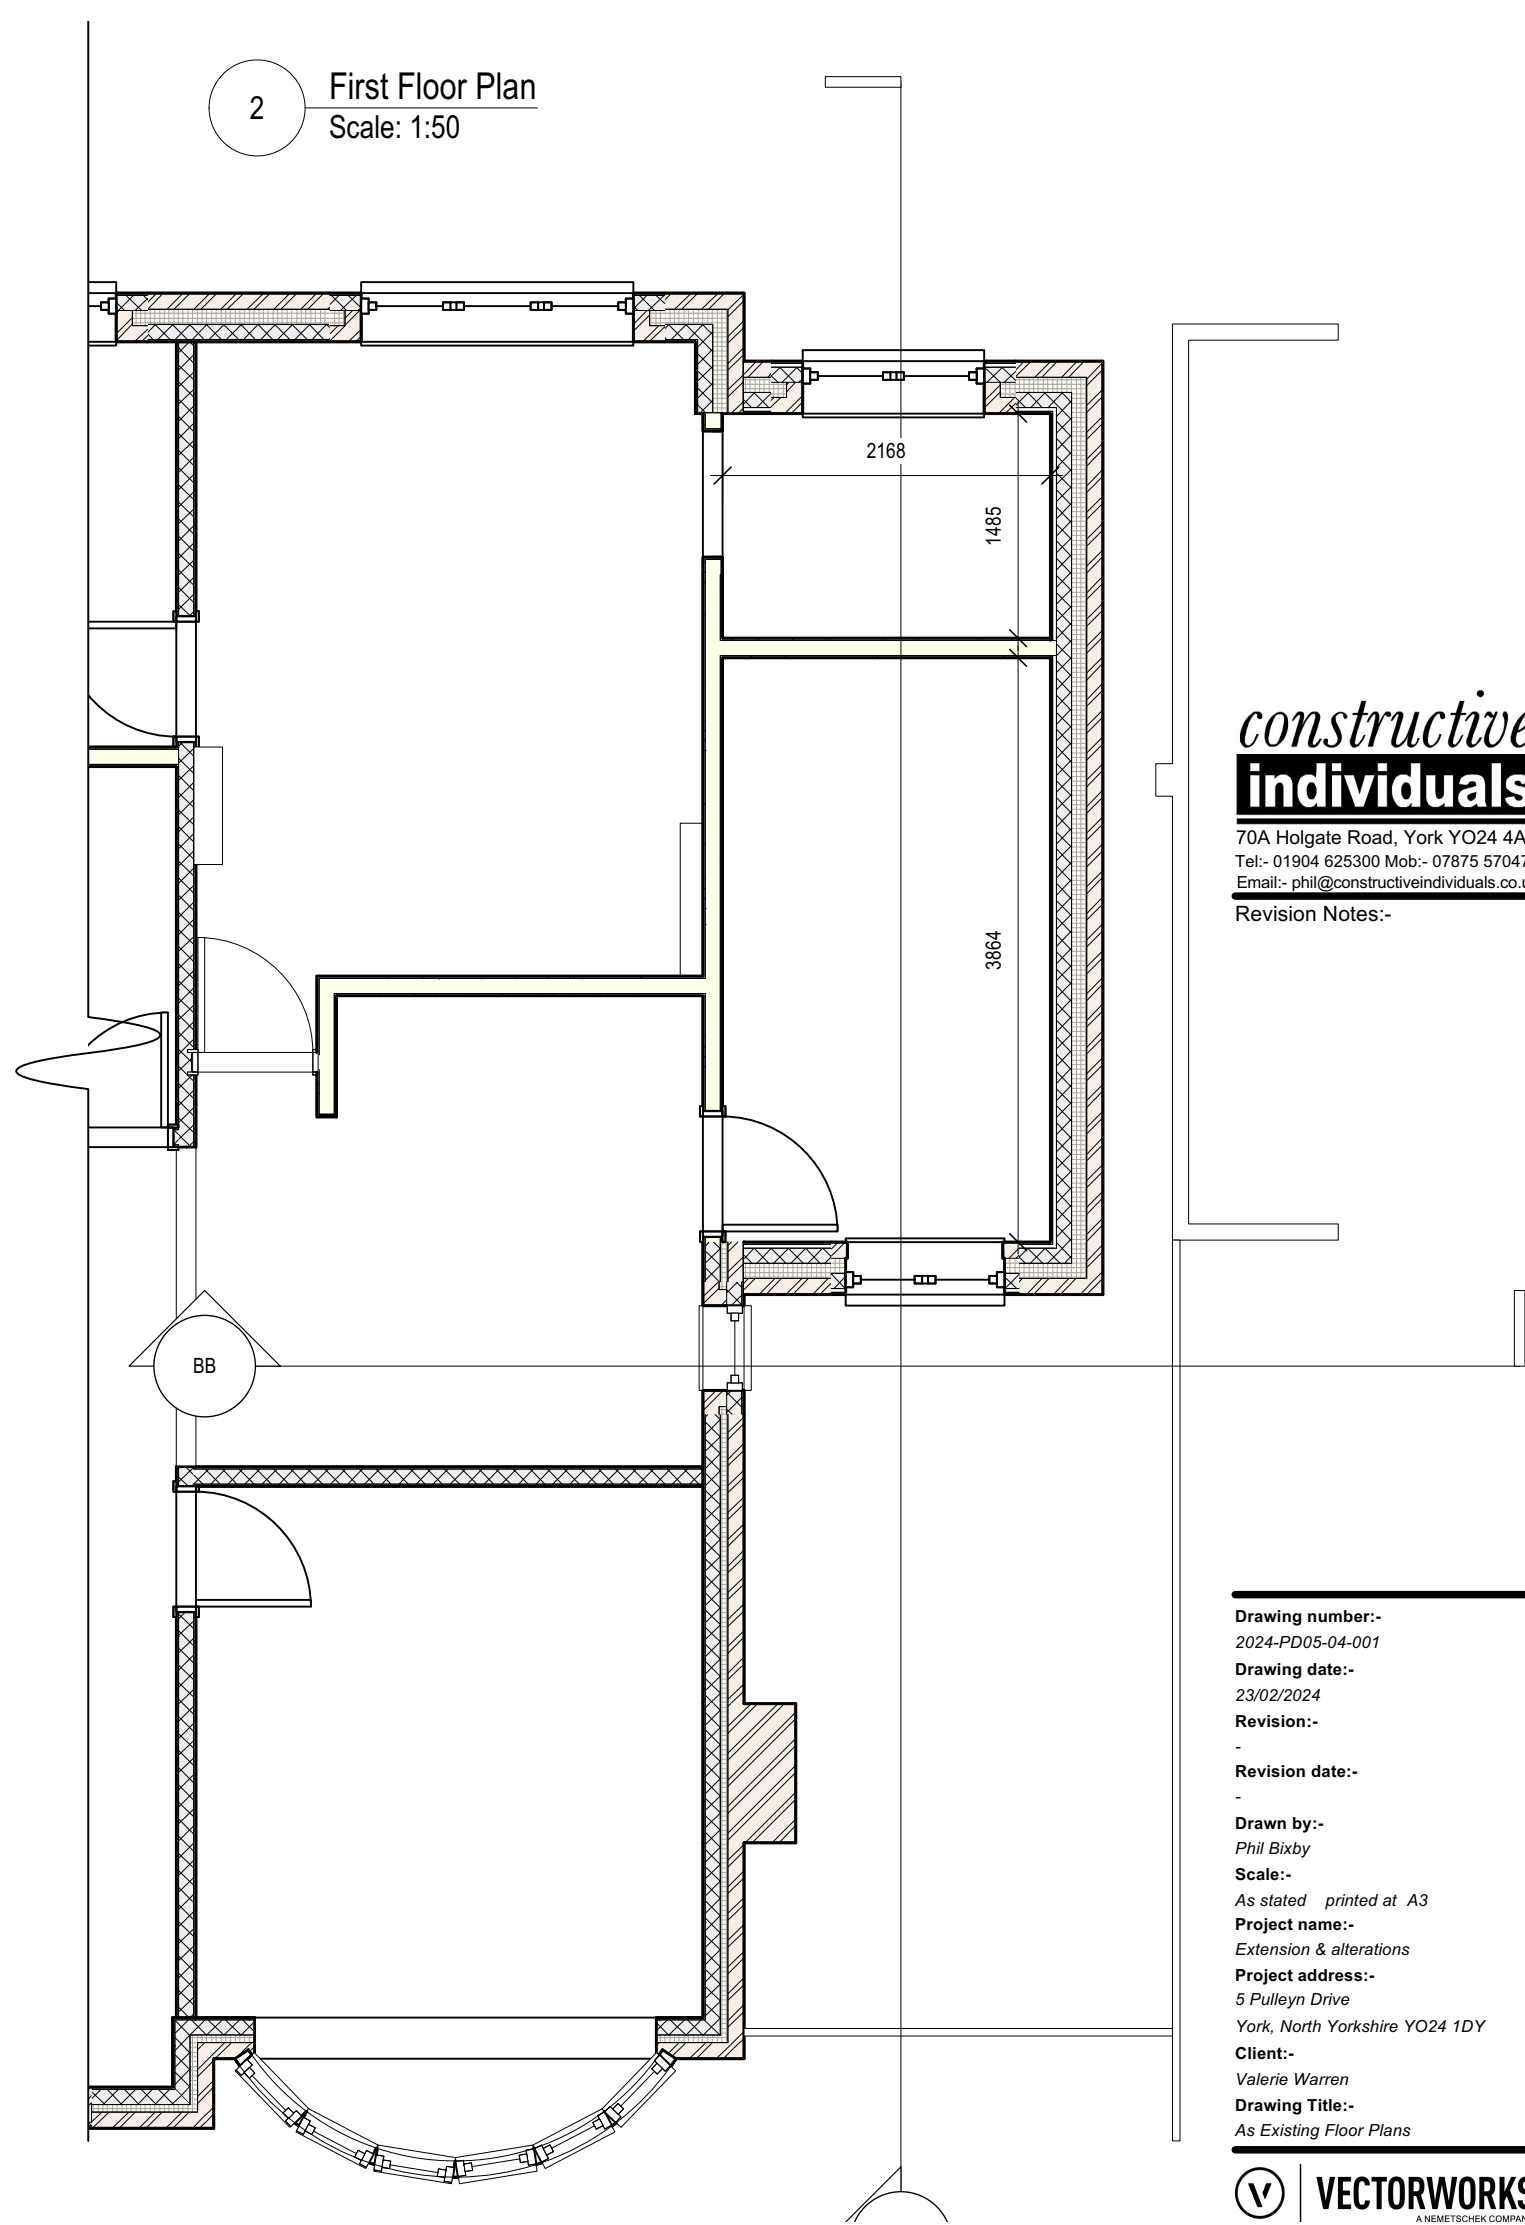

constructive
individuals

70A Holgate Road, York YO24 4AB
Tel:- 01904 625300 Mob:- 07875 570476
Email:- phil@constructiveindividuals.co.uk
Revision Notes:-

Drawing number:-

2024-PD05-04-001

Drawing date:-

23/02/2024

Revision:-

-

Revision date:-

-

Drawn by:-

Phil Bixby

Scale:-

As stated printed at A3

Project name:-

Extension & alterations

Project address:-

5 Pulleyn Drive

York, North Yorkshire YO24 1DY

Client:-

Valerie Warren

Drawing Title:-

As Existing Floor Plans