


○ Front elevation  
Scale: 1:100




○ East flank elevation  
Scale: 1:100

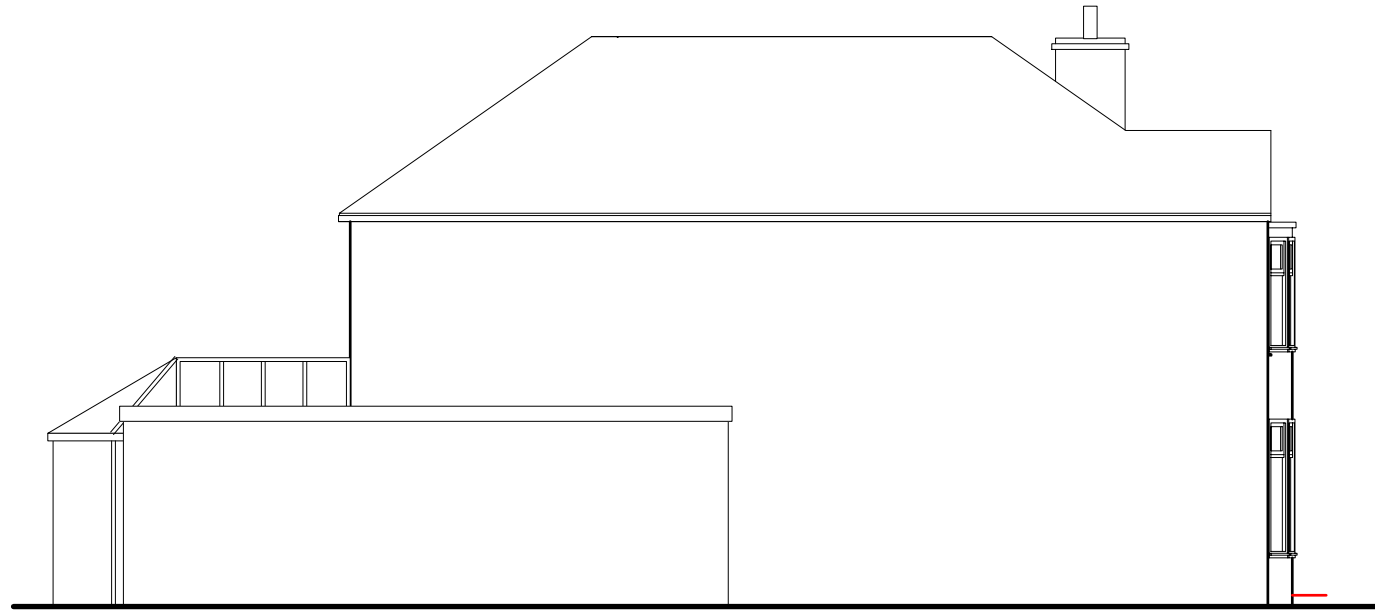

*constructive*  
**individuals**

70A Holgate Road, York YO24 4AB  
Tel:- 01904 625300 Mob:- 07875 570476  
Email:- phil@constructiveindividuals.co.uk  
Revision Notes:-

○ West flank elevation  
Scale: 1:100

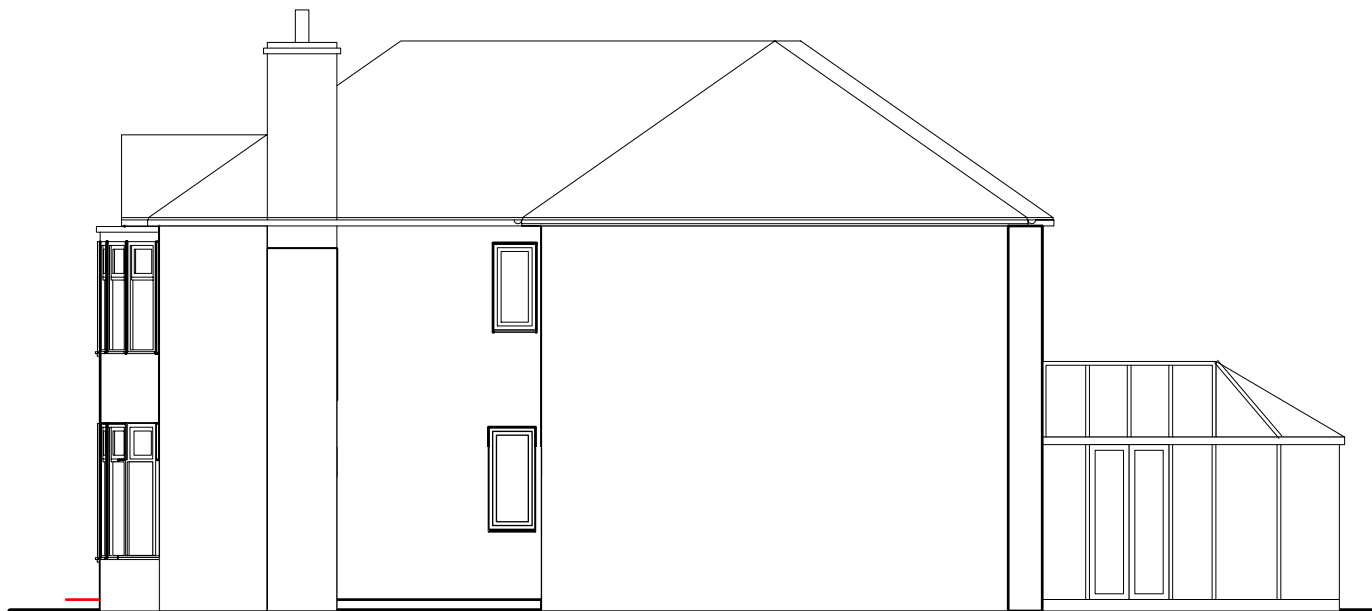

○ Rear elevation  
Scale: 1:100



Drawing number:-

2024-PD05-04-003

Drawing date:-

23/02/2024

Revision:-

-

Revision date:-

-

Drawn by:-

Phil Bixby

Scale:-

As stated printed at A3

Project name:-

Extension & alterations

Project address:-

5 Pulleyn Drive

York, North Yorkshire YO24 1DY

Client:-

Valerie Warren

Drawing Title:-

As Existing Elevations



**VECTORWORKS**  
A NEMETSCH COMPANY