


1 Site Layout
Scale: 1:200

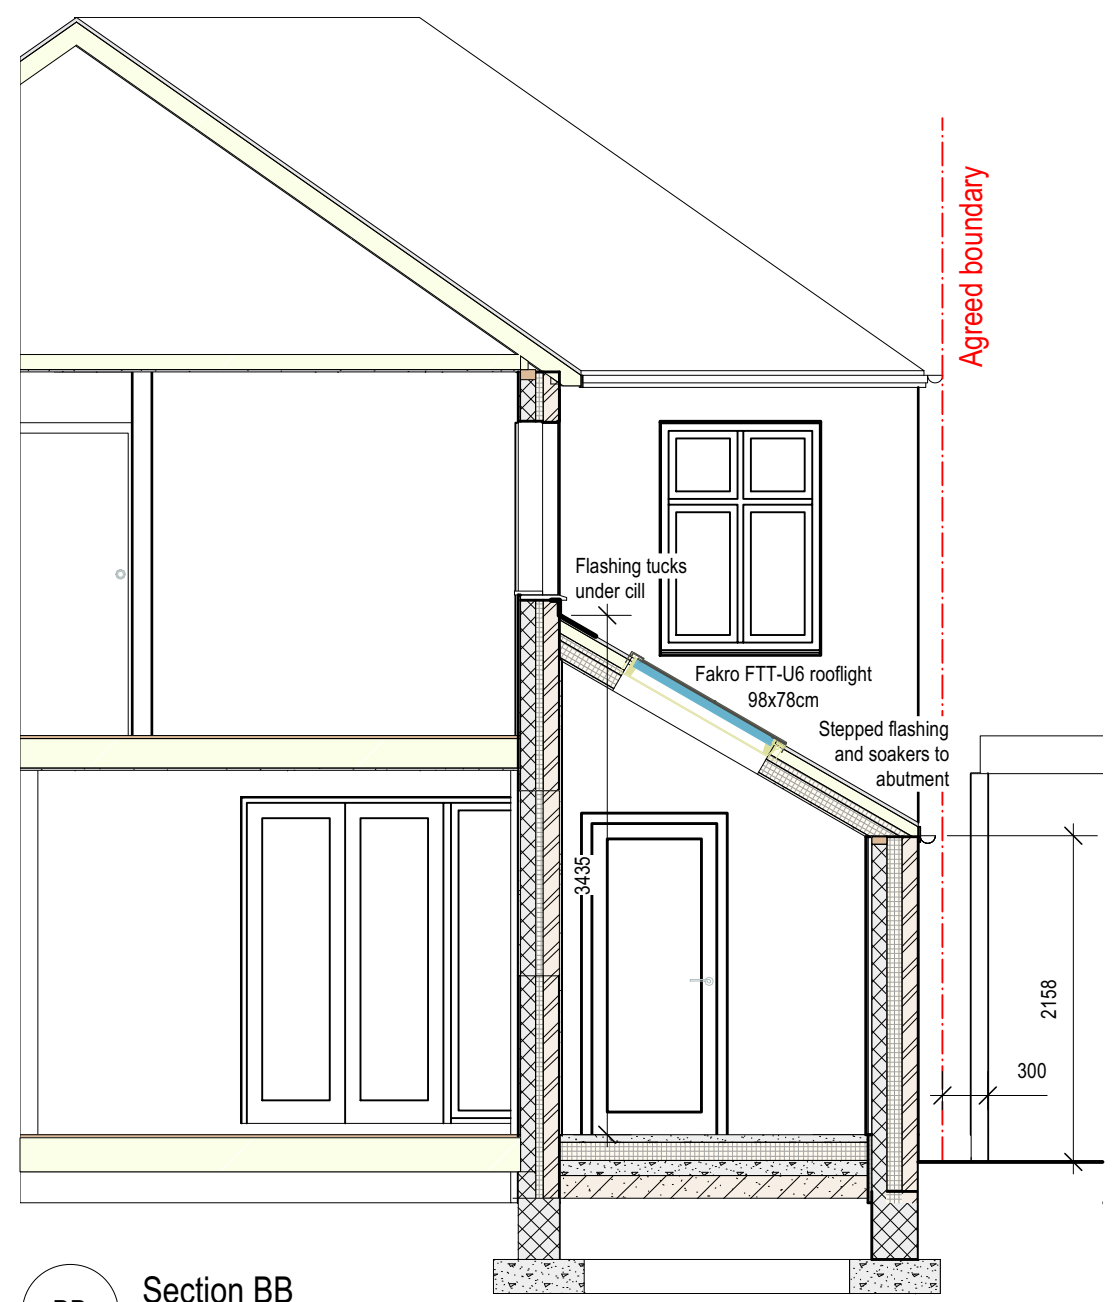

BB Section BB
Scale: 1:50

Foundations to front wall to span existing 225mm sewer with prestressed beams

constructive individuals
 70A Holgate Road, York YO24 4AB
 Tel:- 01904 625300 Mob:- 07875 570476
 Email:- phil@constructiveindividuals.co.uk
 Revision Notes:-

Drawing number:-
2024-PD05-04-012
Drawing date:-
24/02-2024
Revision:-
-
Revision date:-
-
Drawn by:-
Phil Bixby
Scale:-
As stated printed at A3
Project name:-
Extension & alterations
Project address:-
5 Pulley Drive
York, North Yorkshire YO24 1DY
Client:-
Valerie Warren
Drawing Title:-
As Proposed Site Plan & Section

