



1 Ground Floor Plan  
Scale: 1:50

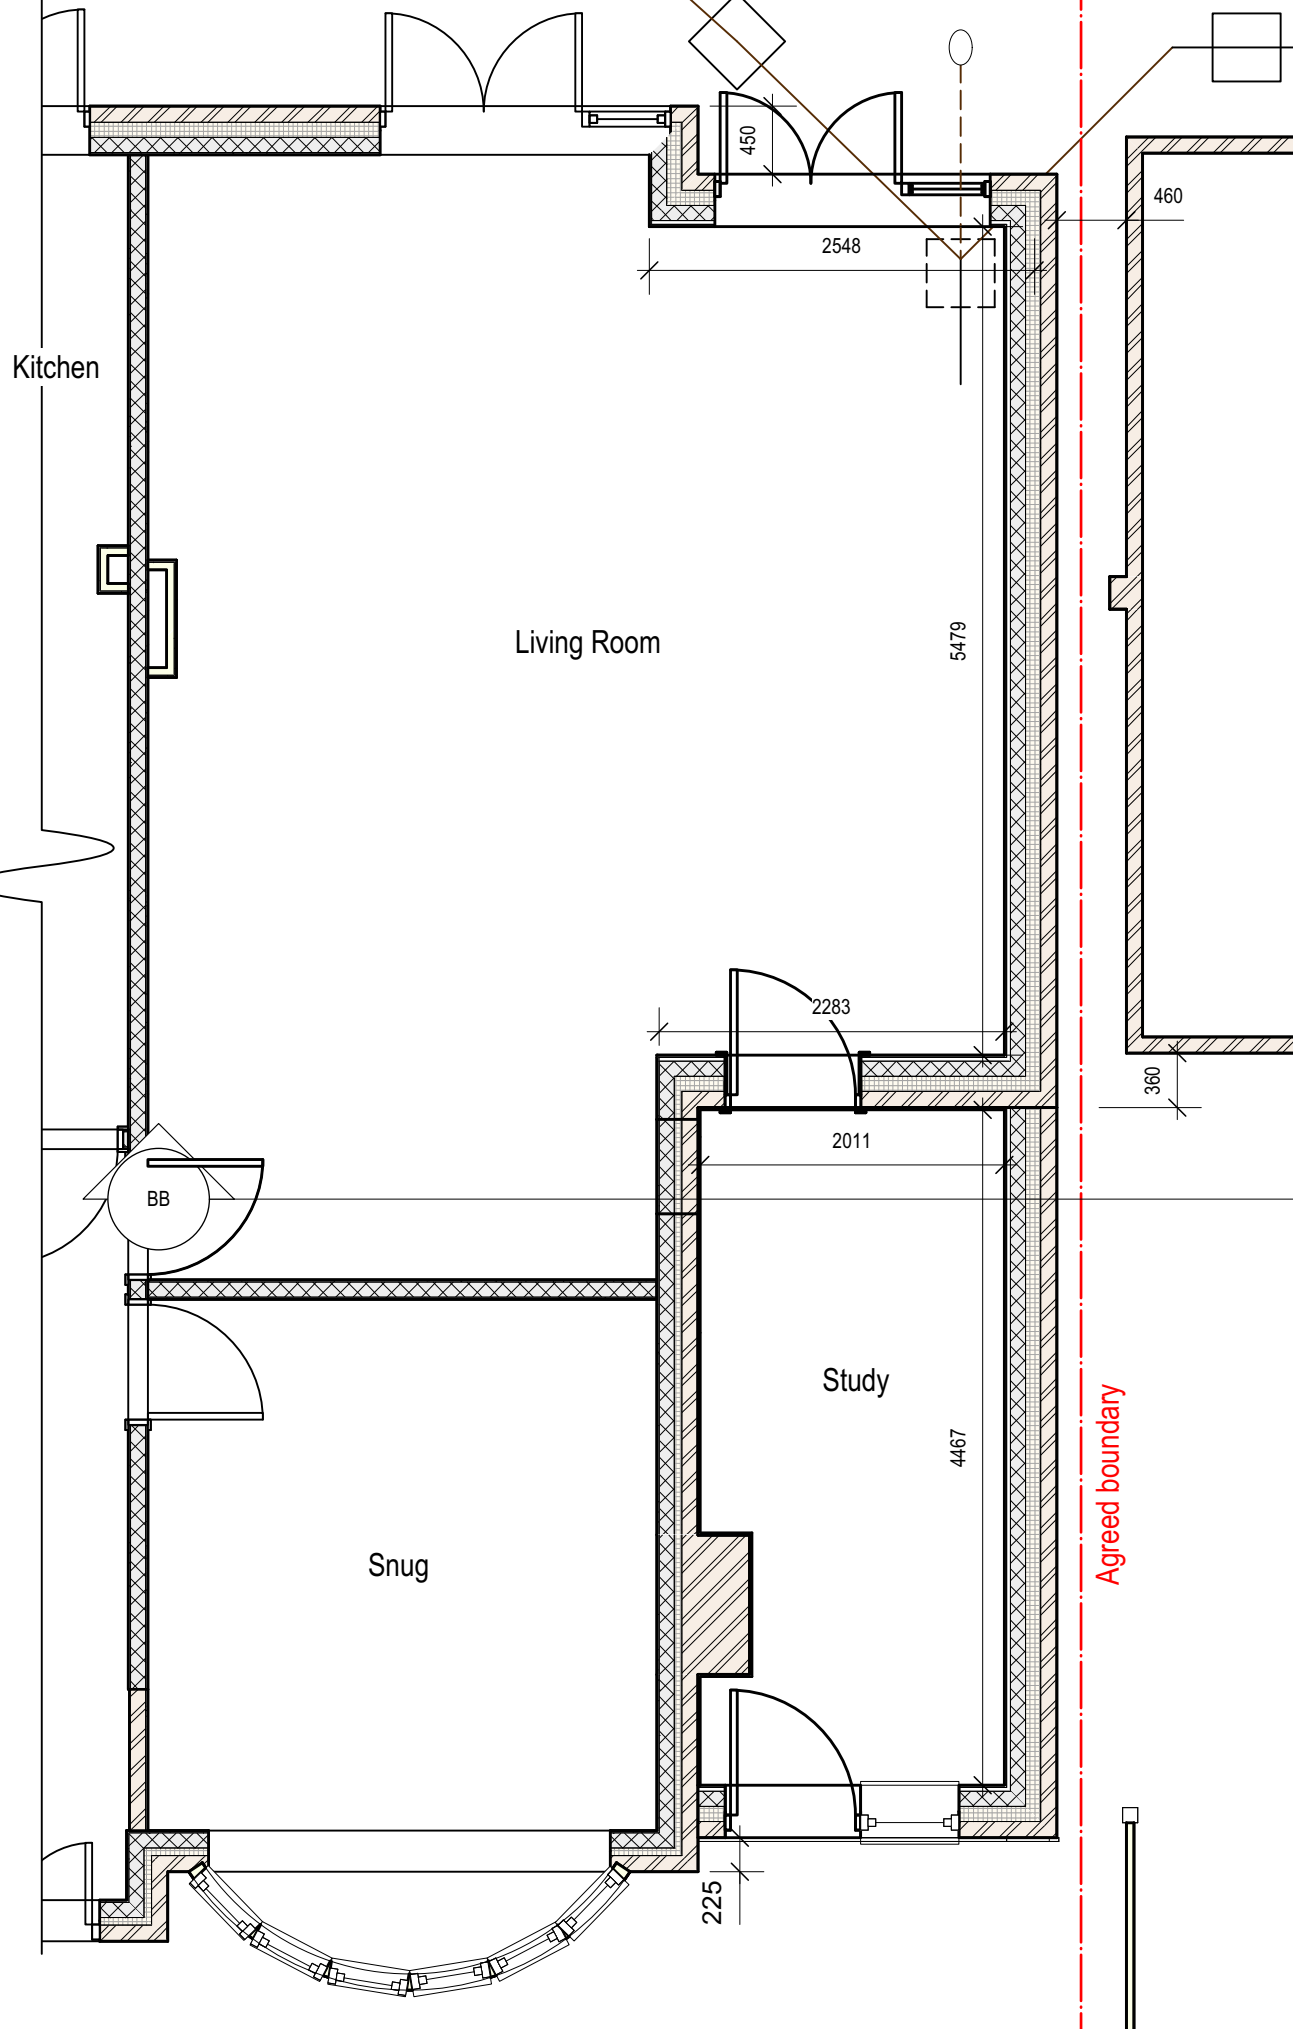

2 First Floor Plan  
Scale: 1:50

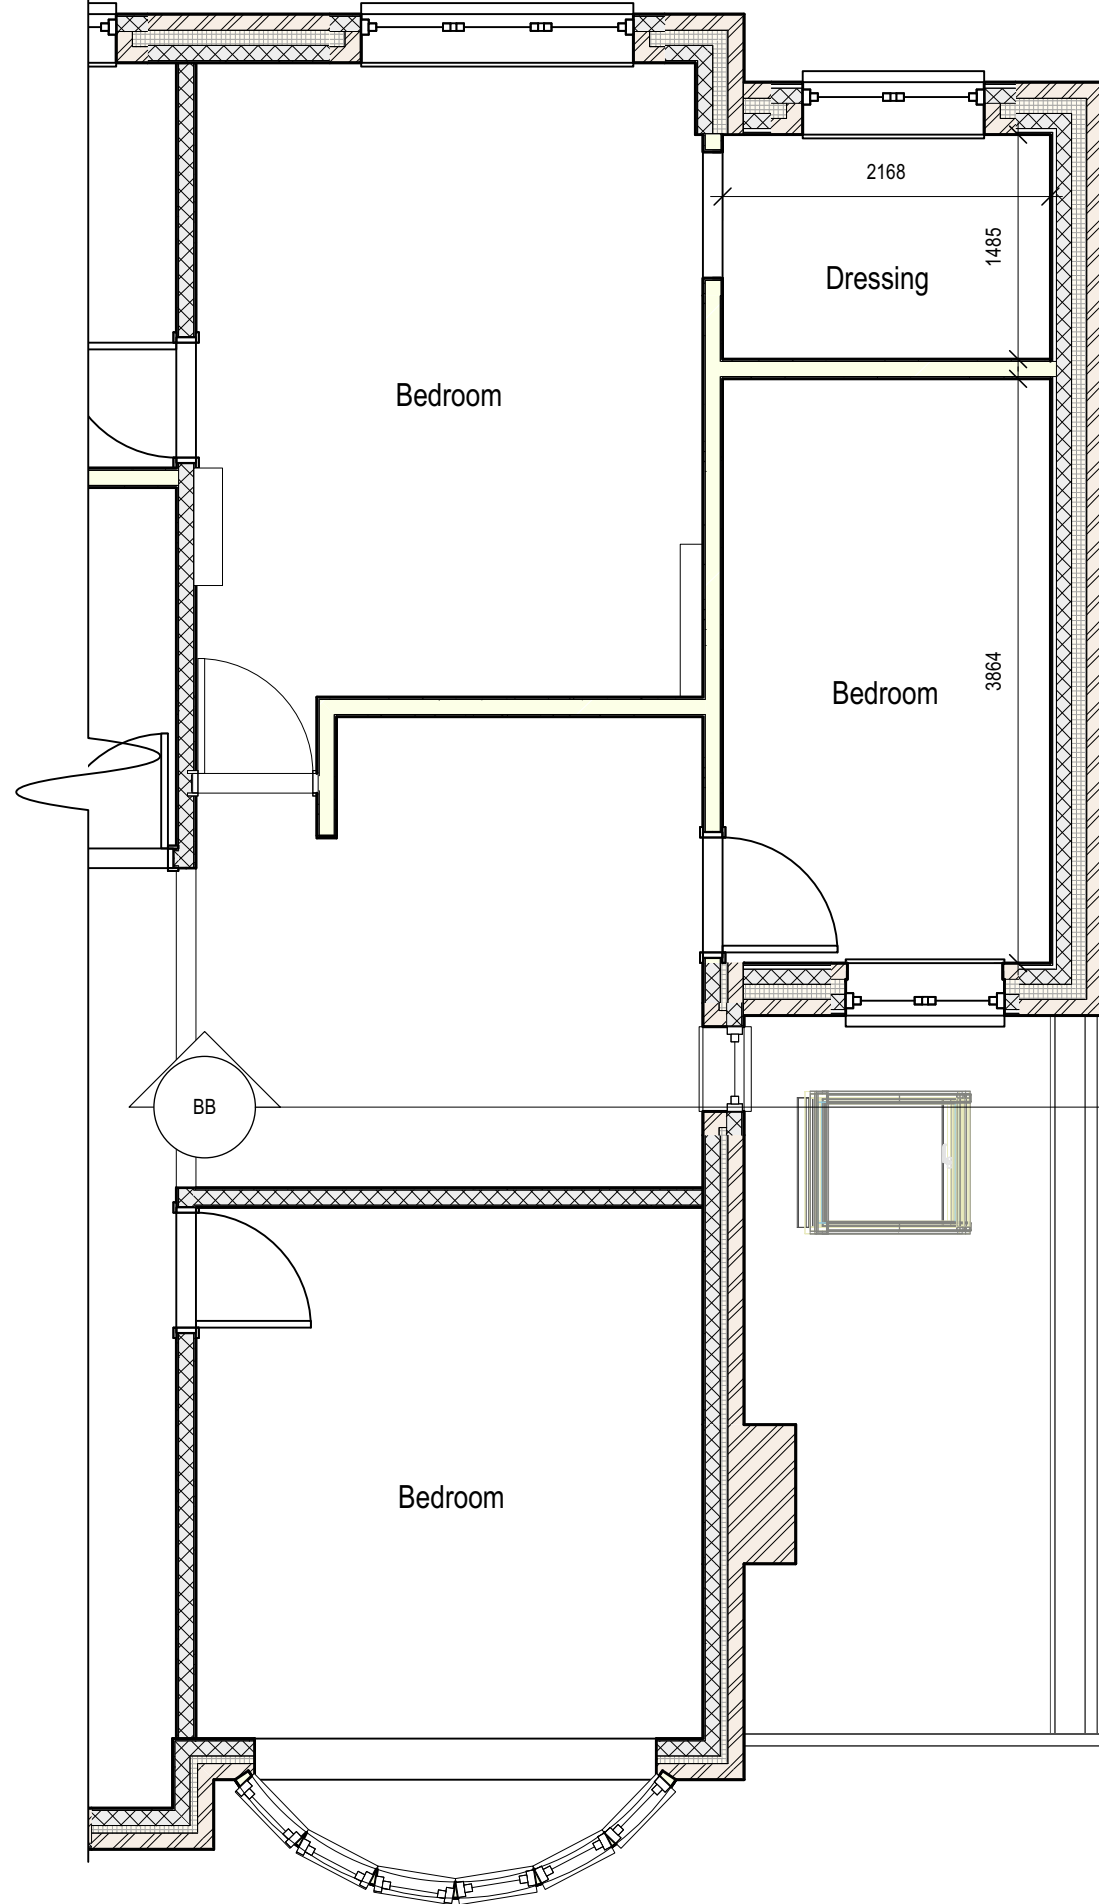

**constructive  
individuals**

70A Holgate Road, York YO24 4AB  
Tel:- 01904 625300 Mob:- 07875 570476  
Email:- phil@constructiveindividuals.co.uk  
Revision Notes:-

Drawing number:-

2024-PD05-04-011

Drawing date:-

24/02/2024

Revision:-

-

Revision date:-

-

Drawn by:-

Phil Bixby

Scale:-

As stated printed at A3

Project name:-

Extension & alterations

Project address:-

5 Pulleyn Drive

York, North Yorkshire YO24 1DY

Client:-

Valerie Warren

Drawing Title:-

As Proposed Floor Plans



**VECTORWORKS**  
A NEMETSCHek COMPANY