


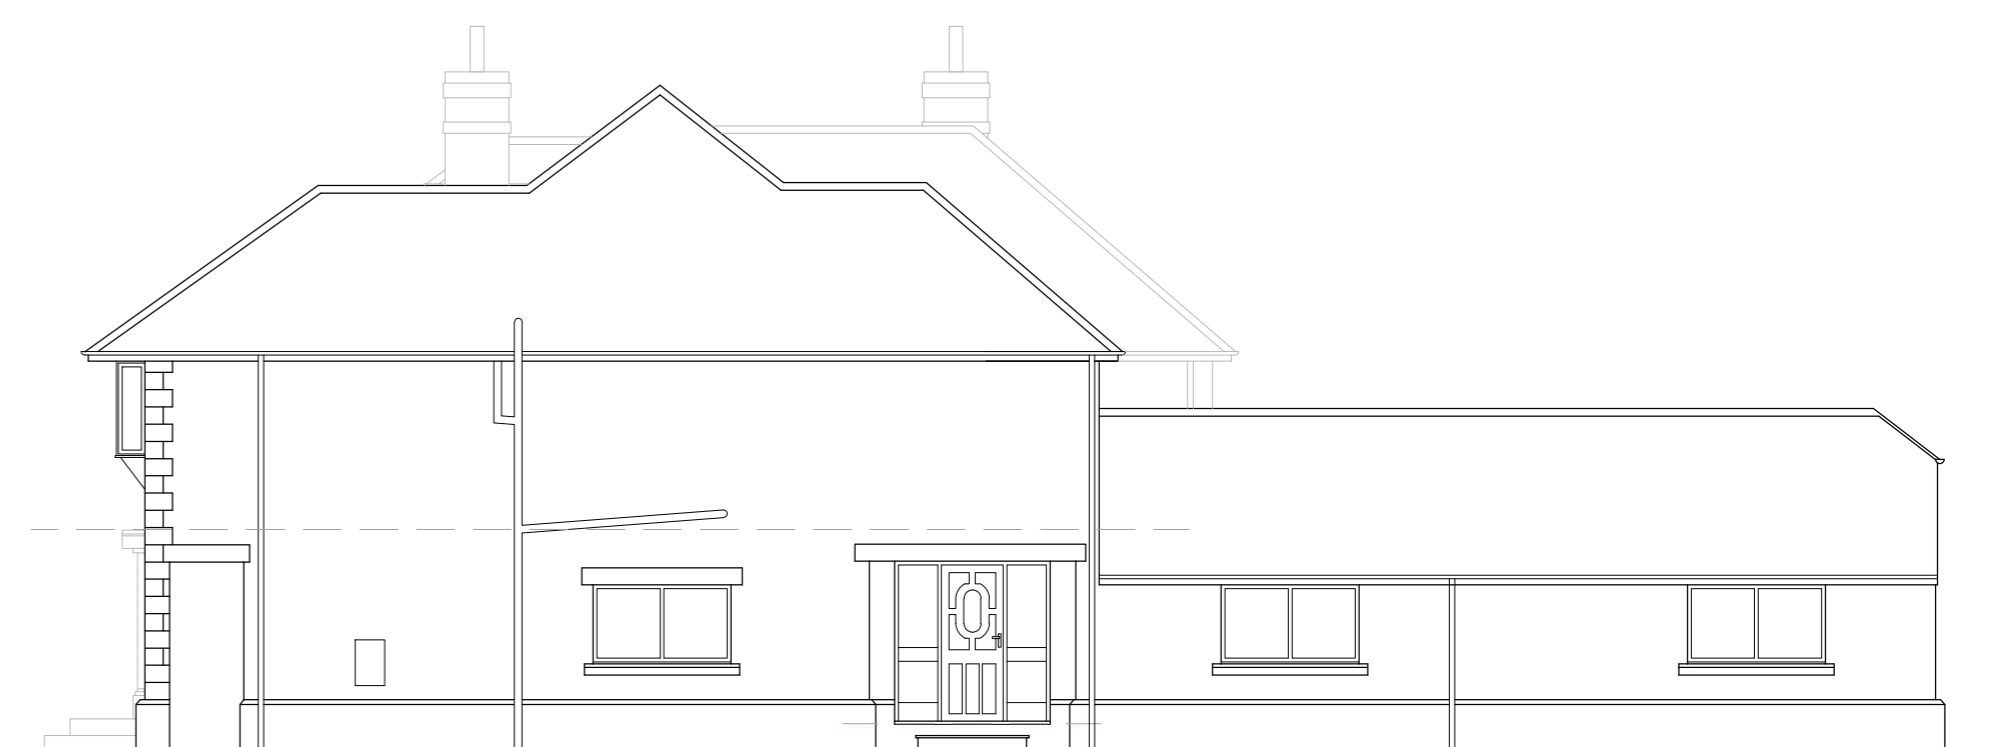

NORTH ELEVATION




WEST ELEVATION



SOUTH ELEVATION



EAST ELEVATION

 

CLIENT

MR B GODFREY
 SANDY LODGE, SANDY LANE,

PROJECT

SINGLE/TWO STOREY REAR
 EXTENSION GARAGE CONVERSION
 TO HABITABLE, NEW REAR
 DORMERS AND FRONT PORCH

TITLE

EXISTING ELEVATIONS

STATUS

PLANNING APPROVAL

DATE SCALE

FEB 2024 1:100

DRAWING NUMBER

2024 30 06

CAD DETAILS

REF: Ucode Size A3

Do NOT scale this drawing. Figured dimensions only are to be used.
 Any discrepancies between this drawing and other information shall be reported to the Architect.
 MODIFICATIONS to be made solely on ORIGINAL MAGNETIC MEDIA.