




PROPOSED SIDE ELEVATION

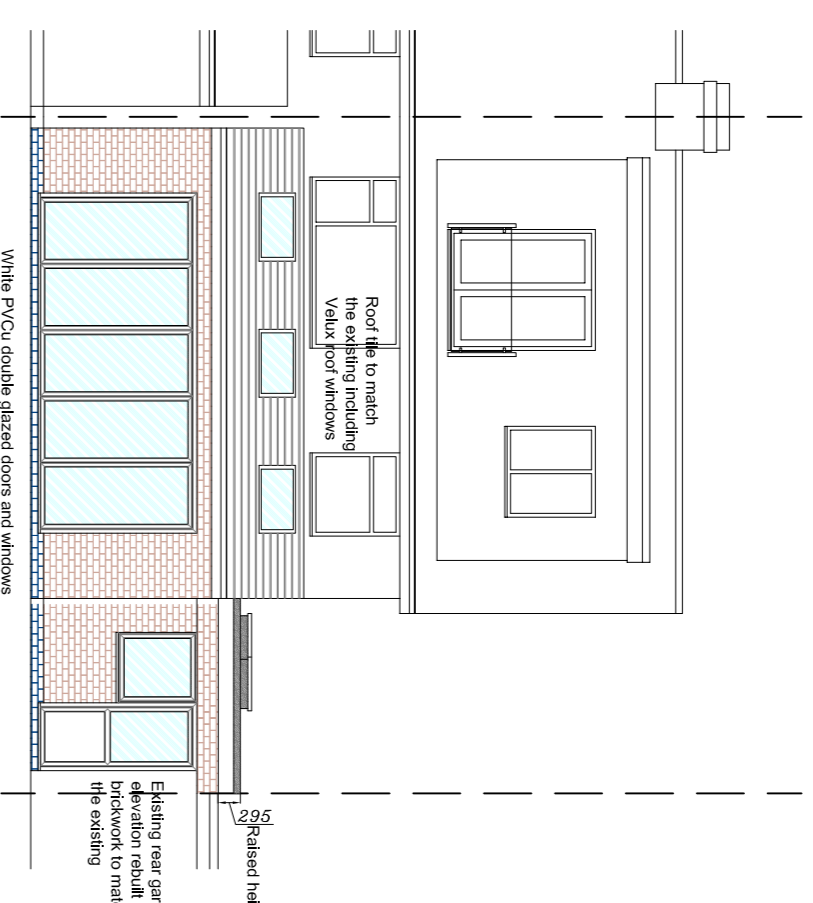


PROPOSED REAR ELEVATION

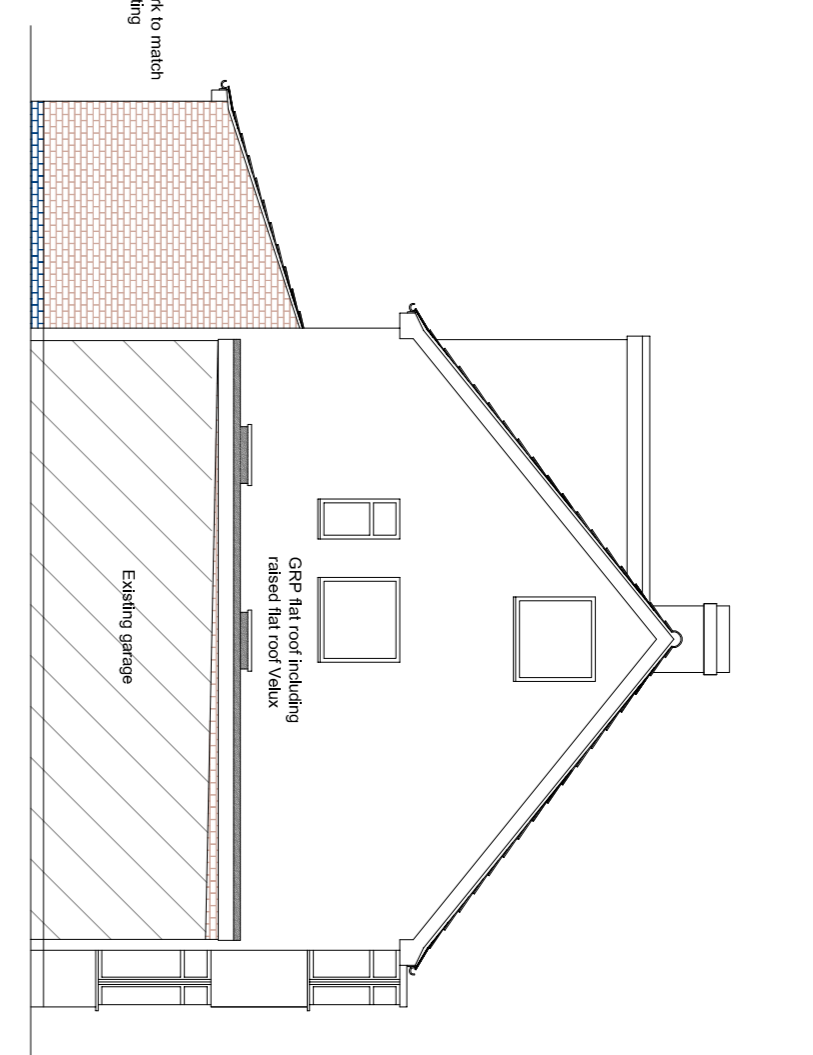

PROPOSED SIDE ELEVATION

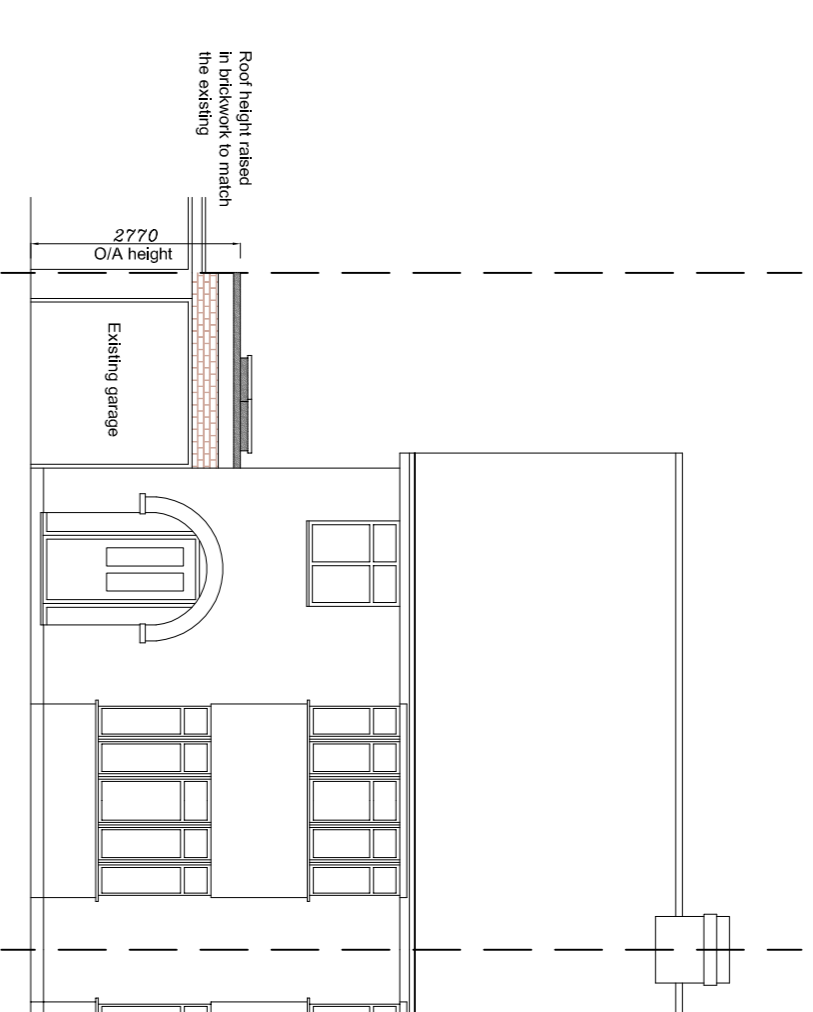

PROPOSED FRONT ELEVATION

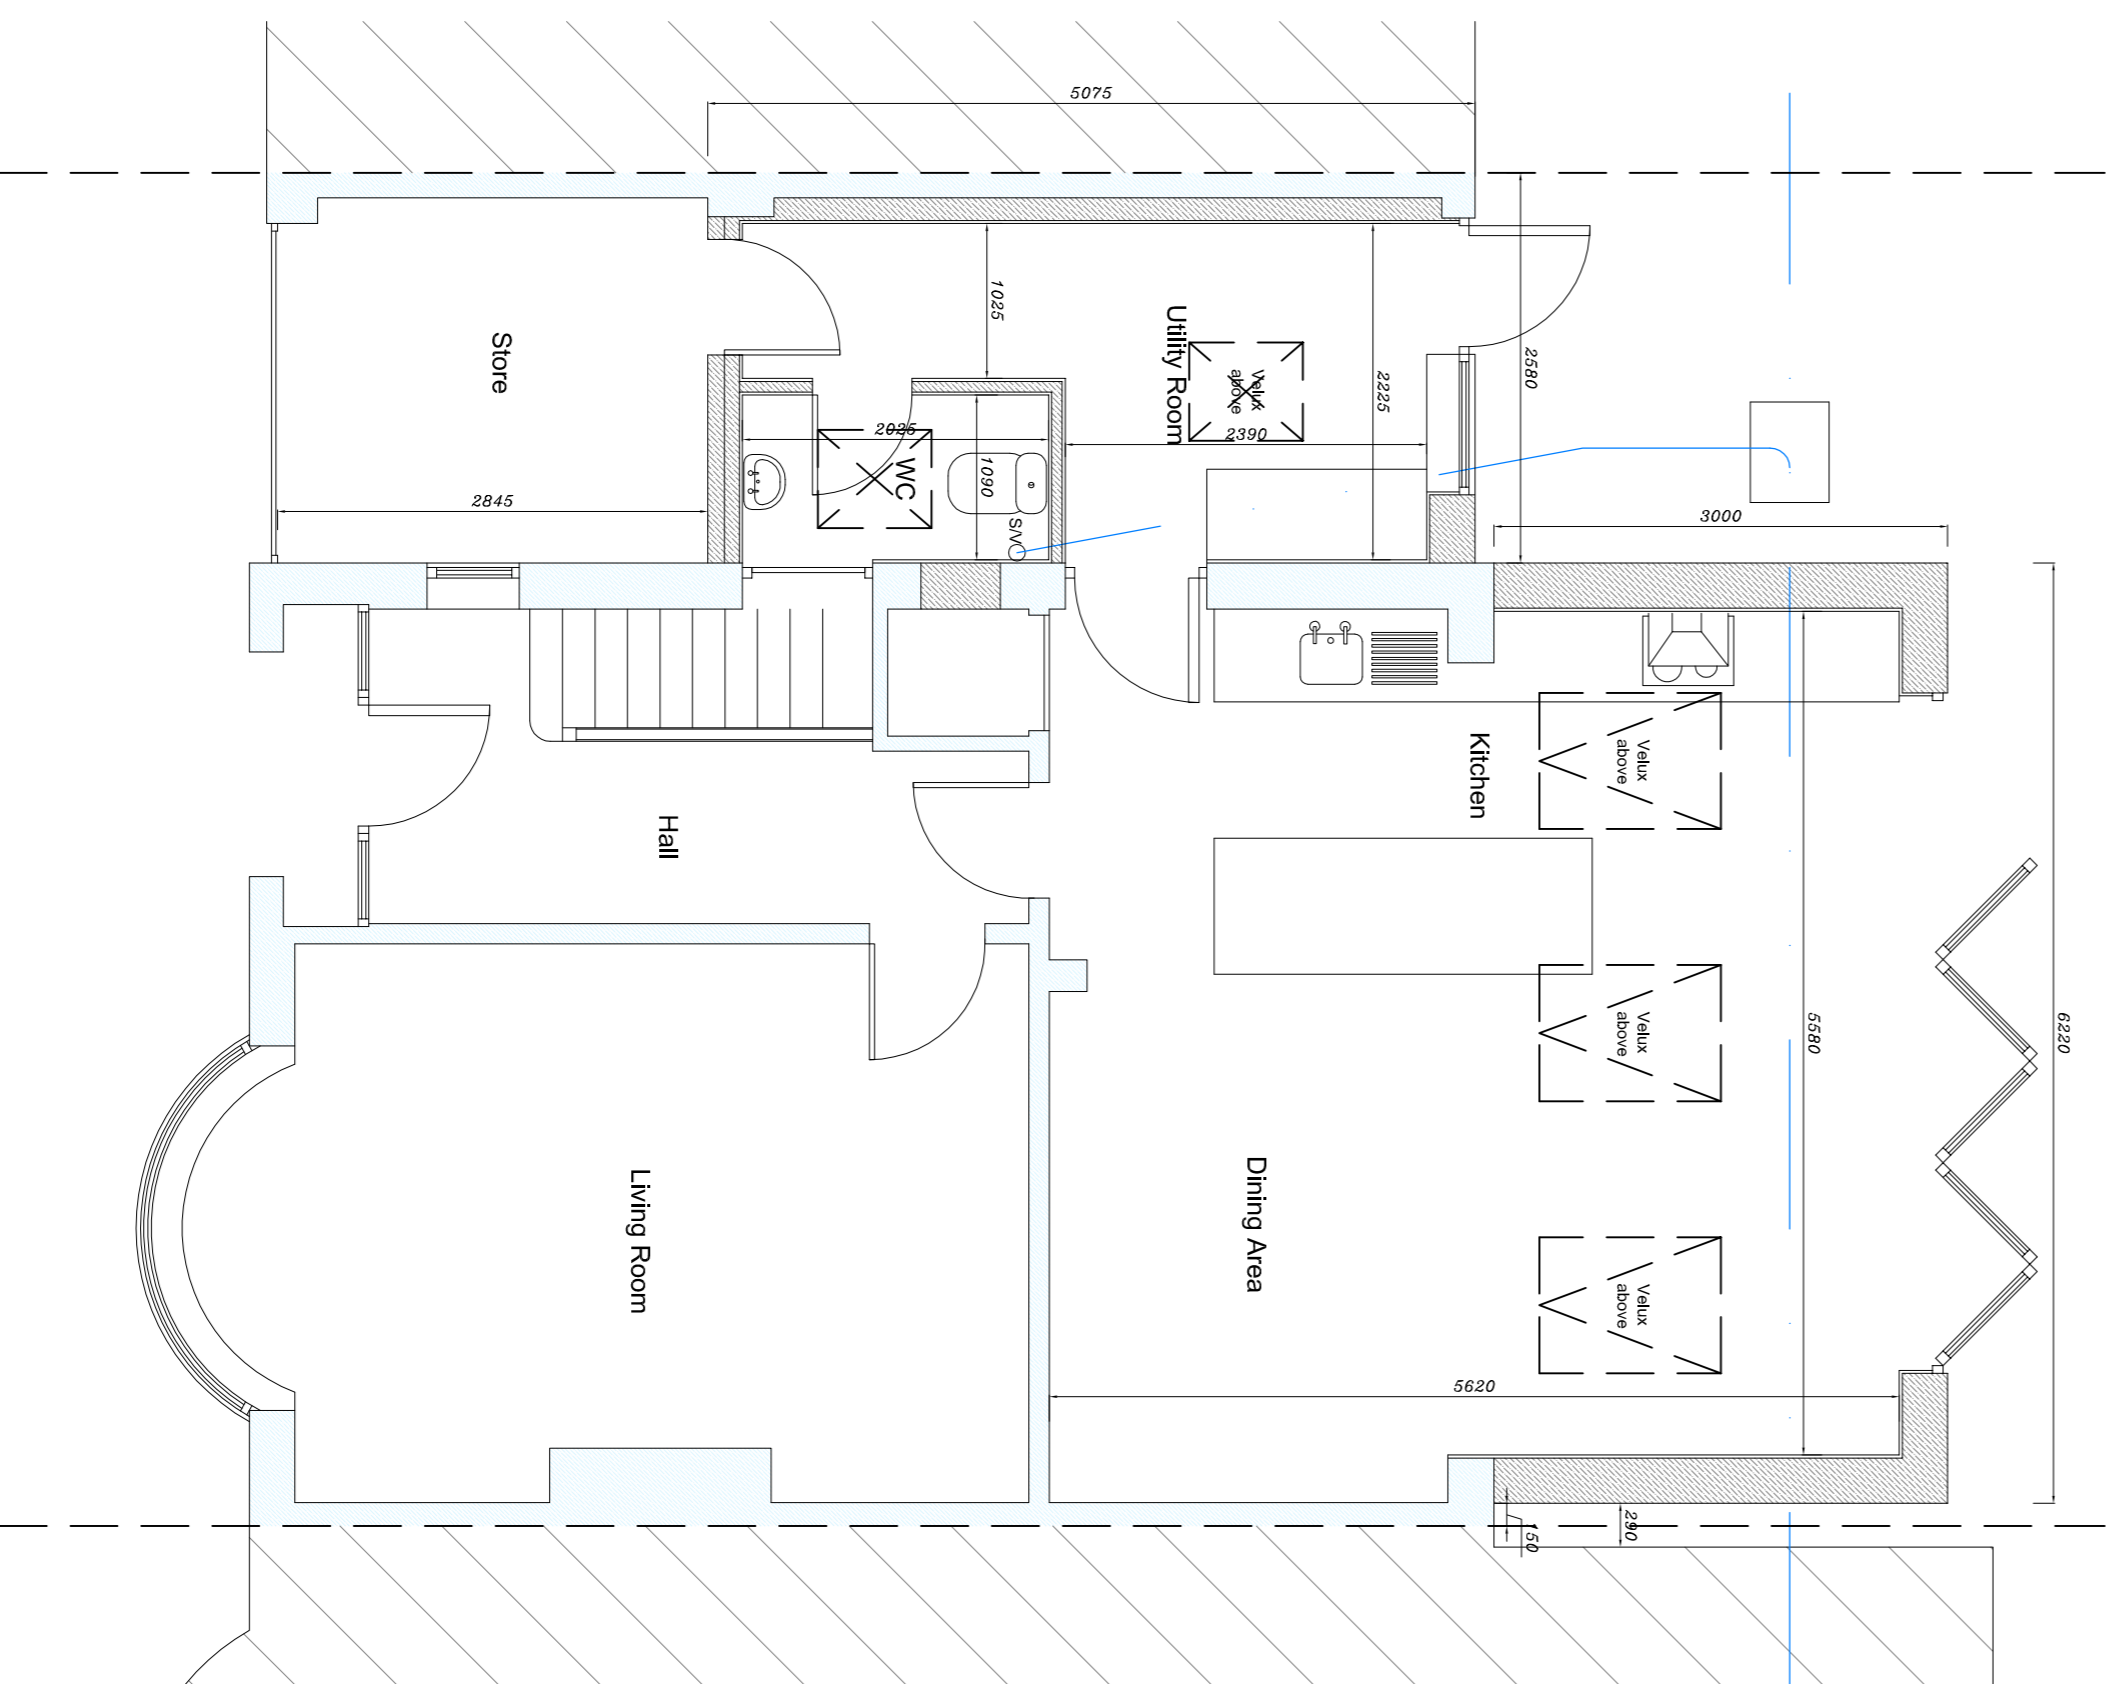

PROPOSED GROUND FLOOR PLAN



BLOCK PLAN AT 1:500 SCALE

notes :

This drawing is for the purpose of obtaining **Planning Permission** only and is not to be used as working drawings. The drawings do not take into account any structural elements or calculations which must be obtained from a qualified Structural Engineer.

All dimensions are approximate
Do not scale off this drawing if photocopied.
Only written dimensions to be taken.

HB Drawing Services

41 Kirkcraff
Wigginton
York
North Yorkshire
YO32 2SH

t: 01904 789487
m: 07891 295722
email: howard.derry@halkirk.net

project
**Extension & part
garage conversion at;
67 Melwood Grove
York**

client
Mark Cook

drawing
Proposed

scale
1:50 / 100

date
03 / 2024

drawing no
3390 / 03

sheet size
A1
checked

The design is the property and copyright of HB Drawing Services. Any violation or unauthorised reproduction of copyright can result in prosecution.
Only written dimensions to be taken. Do not scale off this drawing.