




EXISTING SIDE ELEVATION

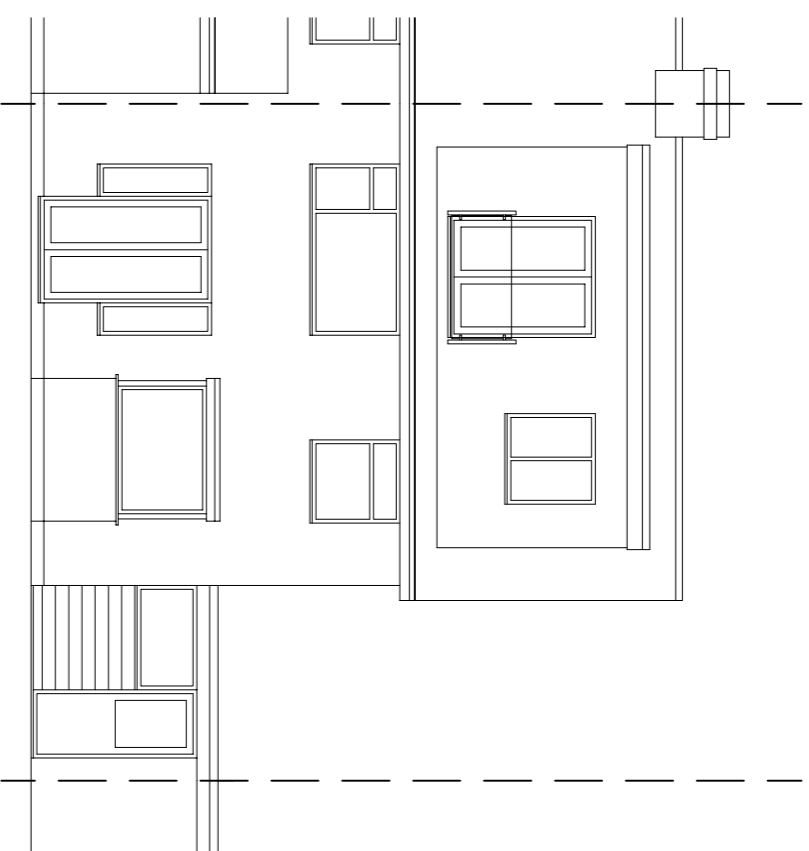


EXISTING REAR ELEVATION

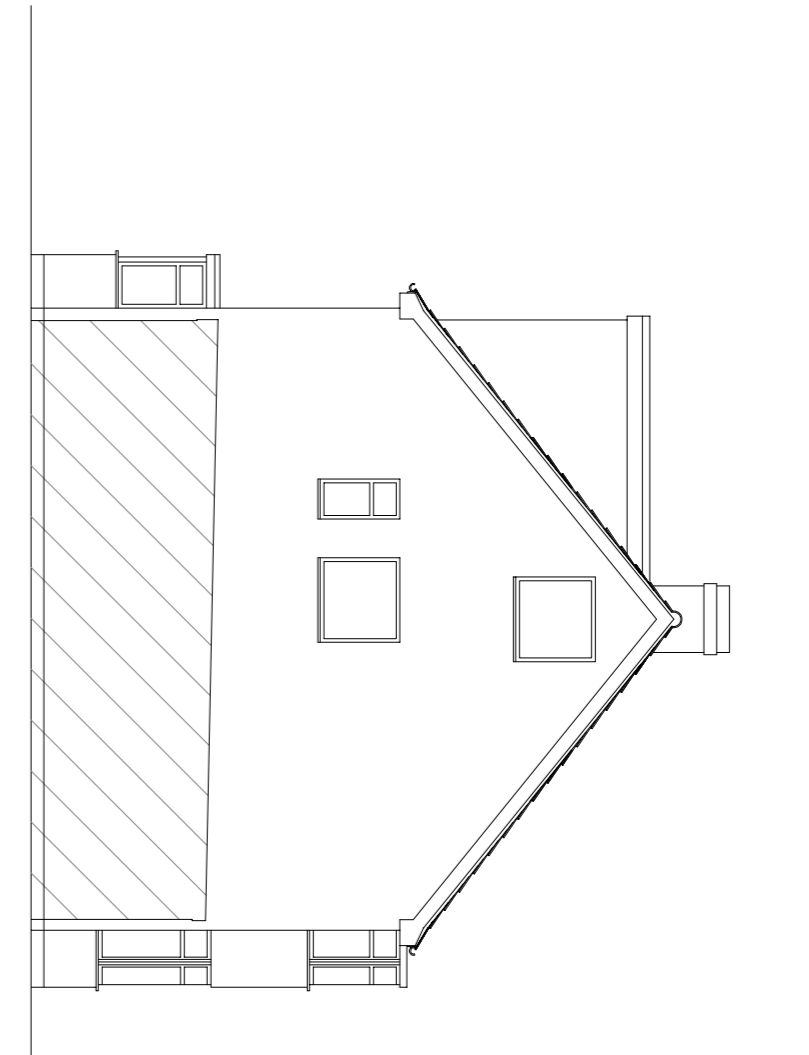

EXISTING SIDE ELEVATION

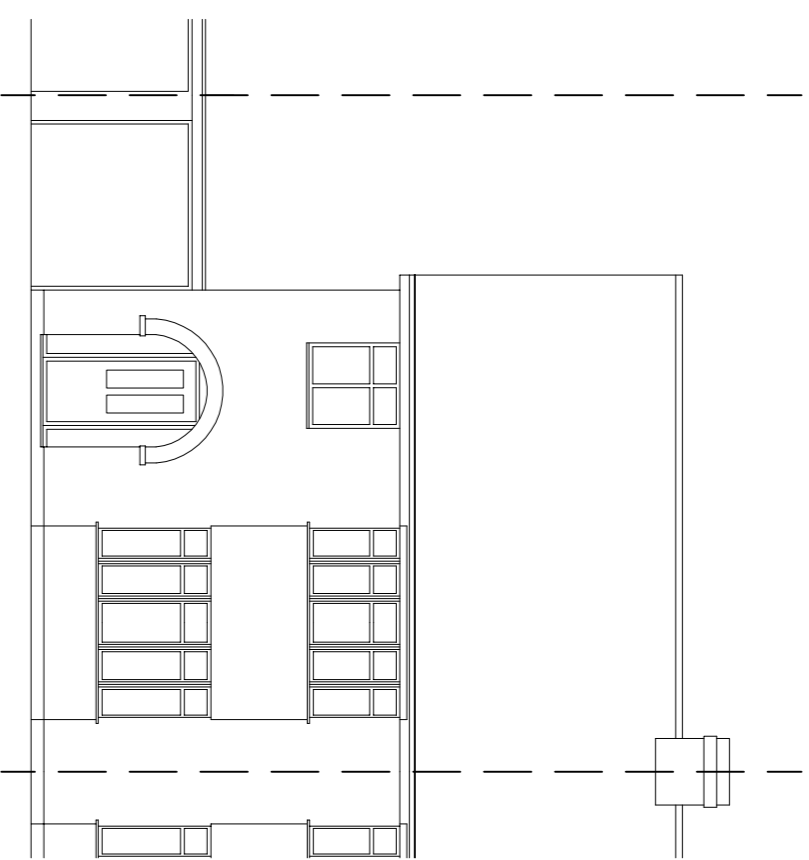

EXISTING FRONT ELEVATION

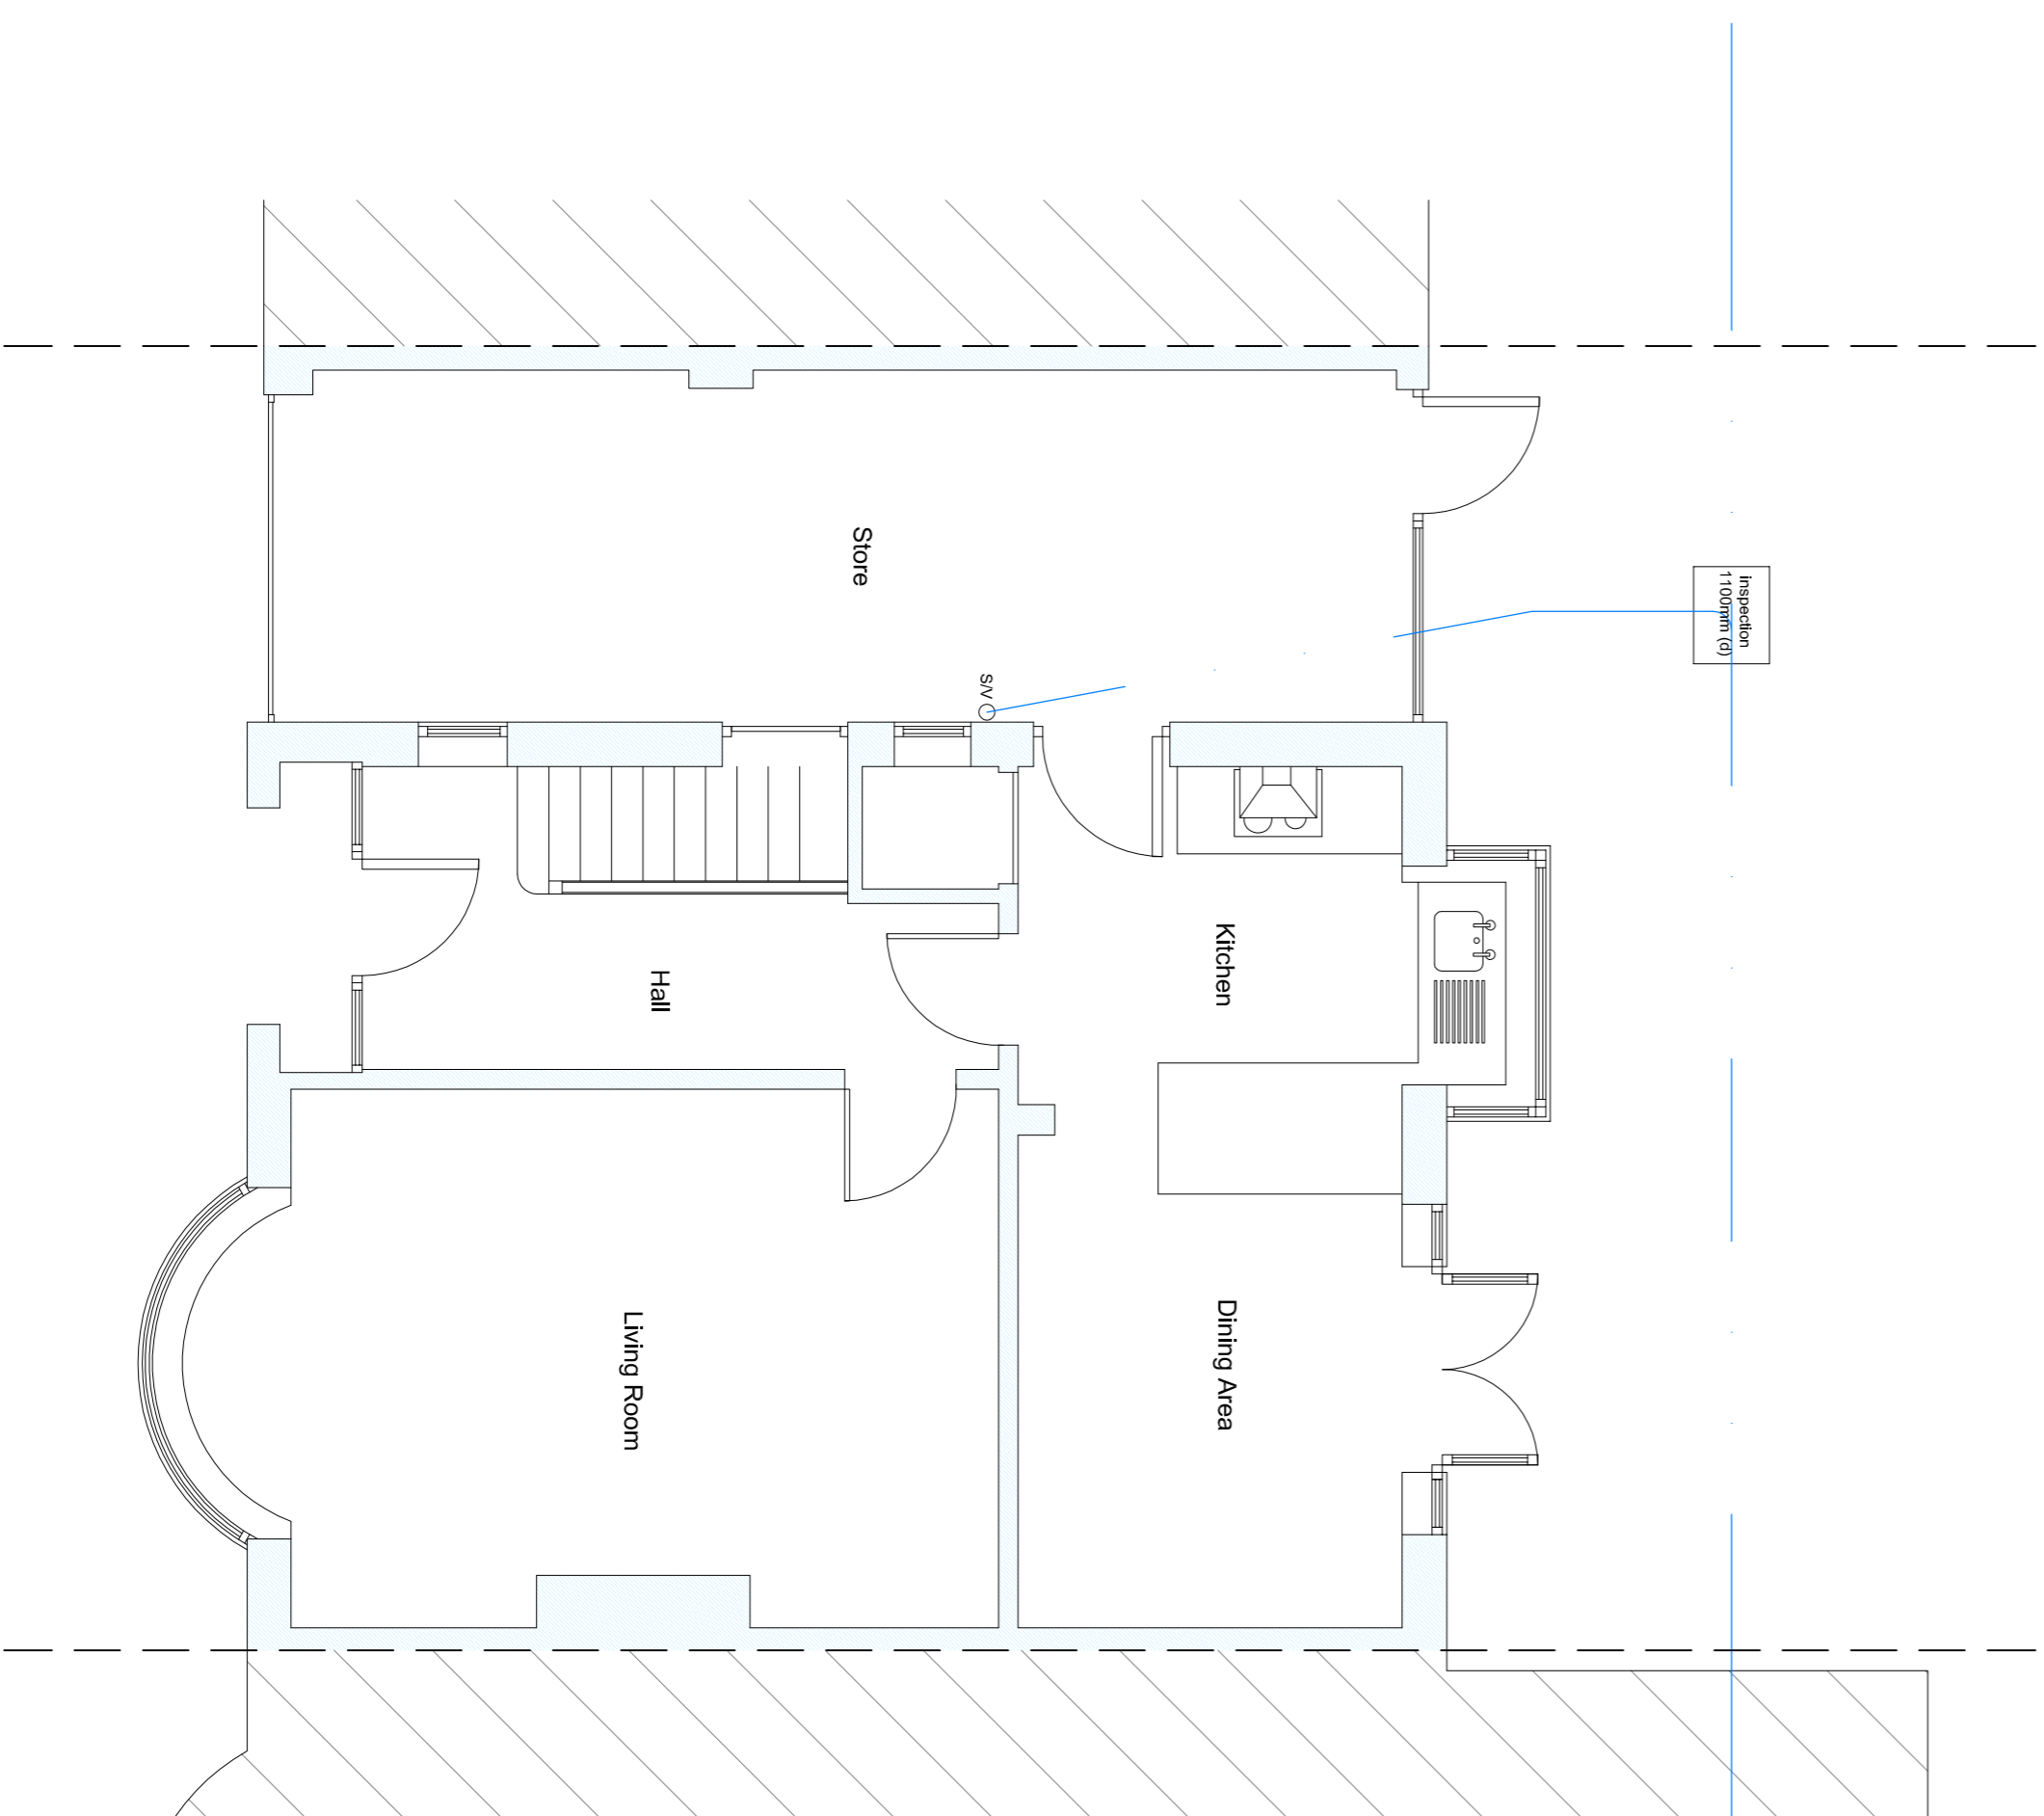

EXISTING GROUND FLOOR PLAN

notes :

This drawing is for the purpose of obtaining **Planning Permission** only and is not to be used as working drawings. The drawings do not take into account any structural elements or calculations which must be obtained from a qualified Structural Engineer.

All dimensions are approximate
Do not scale off this drawing if photocopied.
Only written dimensions to be taken.

HB Drawing Services

41 Kirkcraik
Wigginton
York
North Yorkshire
YO32 2SH

t: 01904 789487
m: 07891 285722
email: howardberry@talktalk.net

project

**Extension & part
garage conversion at;
67 Melwood Grove
York**

client
Mark Cook

drawing
Existing

scale	sheet size
1:50 / 100	A1
date	drawn
03 / 2024	HB
	checked

drawing no
3390 / 01

The design is the property and copyright of HB Drawing Services. Any violation or unauthorised reproduction of copyright can result in prosecution.

Only written dimensions to be taken. Do not scale off this drawing.