



# MapServe

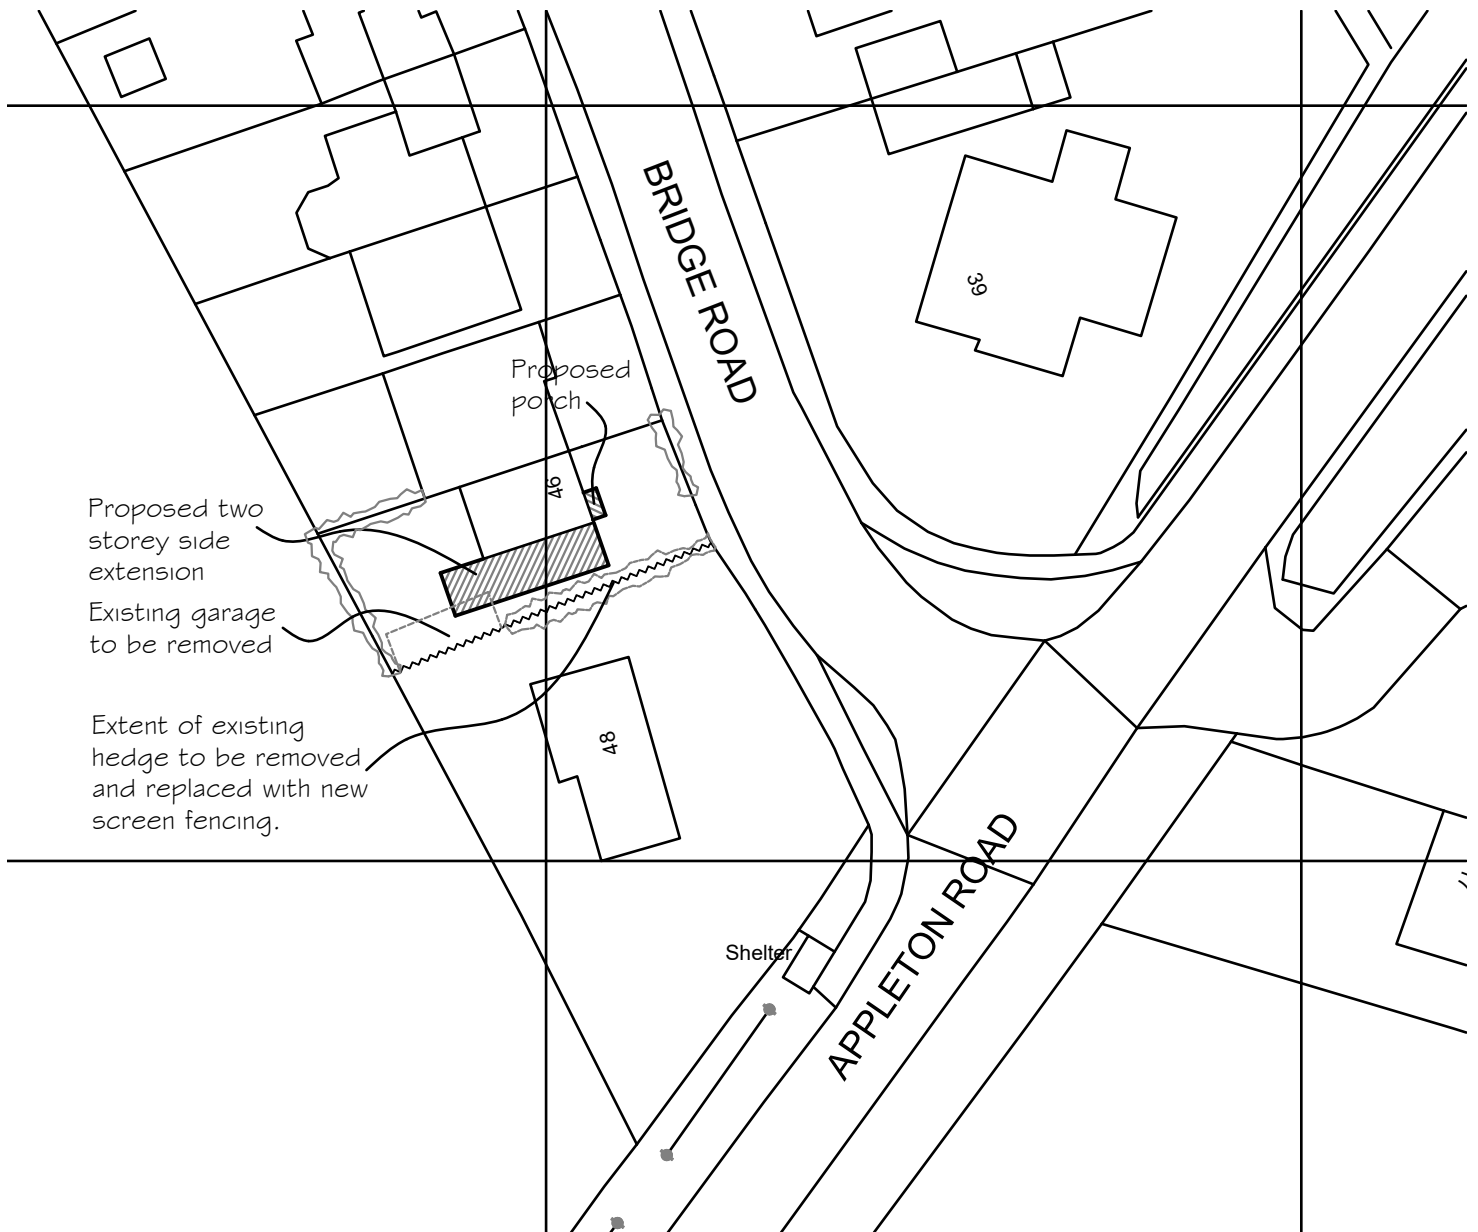

© Crown copyright 2024 Ordnance Survey 100053143

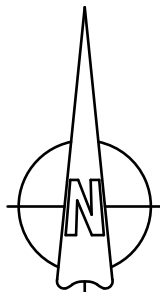

M.T.S Architectural Services  
60 Burdyke Avenue  
Clifton  
York  
YO30 6JW  
Tel 01904 626394  
Email malcolm3560@aol.com

project  
PROPOSED TWO STOREY SIDE  
EXTENSION & NEW SCREEN FENCE  
TO REPLACE HEDGE. GARAGE TO  
BE REMOVED  
AT 46 BRIDGE ROAD  
BISHOPTHORPE, YORK

PROPOSED SITE PLAN

drg. no.

GTBR/02

date March 2024

scale 1:500 @ A4