
MapServe

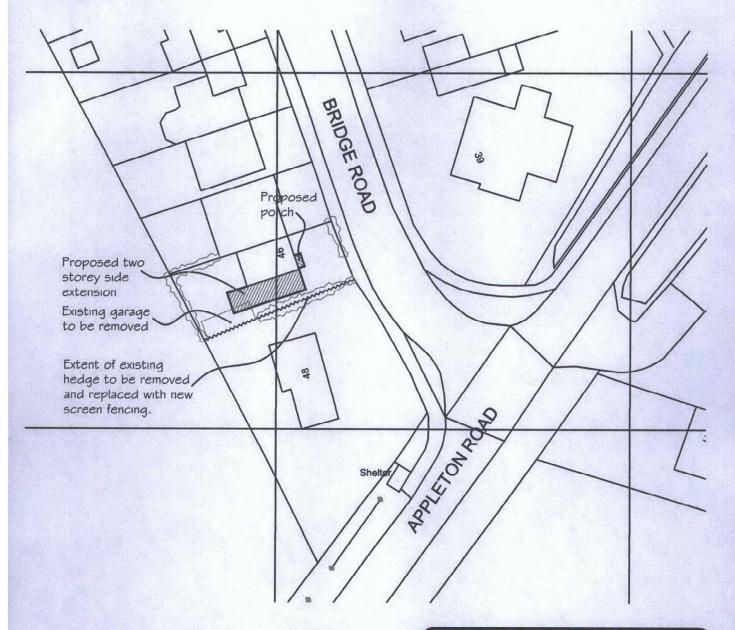

© Crown copyright 2024 Ordnance Survey 100053143



M.T.5 Architectural Services
60 Burdyke Avenue
Clifton
York
Y030 GJW
Tel 01904 626394
Email malcolm3560@aol.com

projec

PROPOSED TWO STOREY SIDE EXTENSION & NEW SCREEN FENCE TO REPLACE HEDGE. GARAGE TO BE REMOVED AT 4G BRIDGE ROAD BISHOPTHORPE. YORK

PROPOSED SITE PLAN

drg. no.

GTBR/02

date March 2024

scale 1:500 @ A4