



Do not scale from this drawing
 The Contractor is to check all dimensions
 on site and report discrepancies to the
 designer.
 All rights described in Chapter IV of the
 Copyright, Designs and Patents Act 1988 have
 been generally asserted.
 Michael Ragg Architecture & Design Limited
 Registered Company No. 08481070

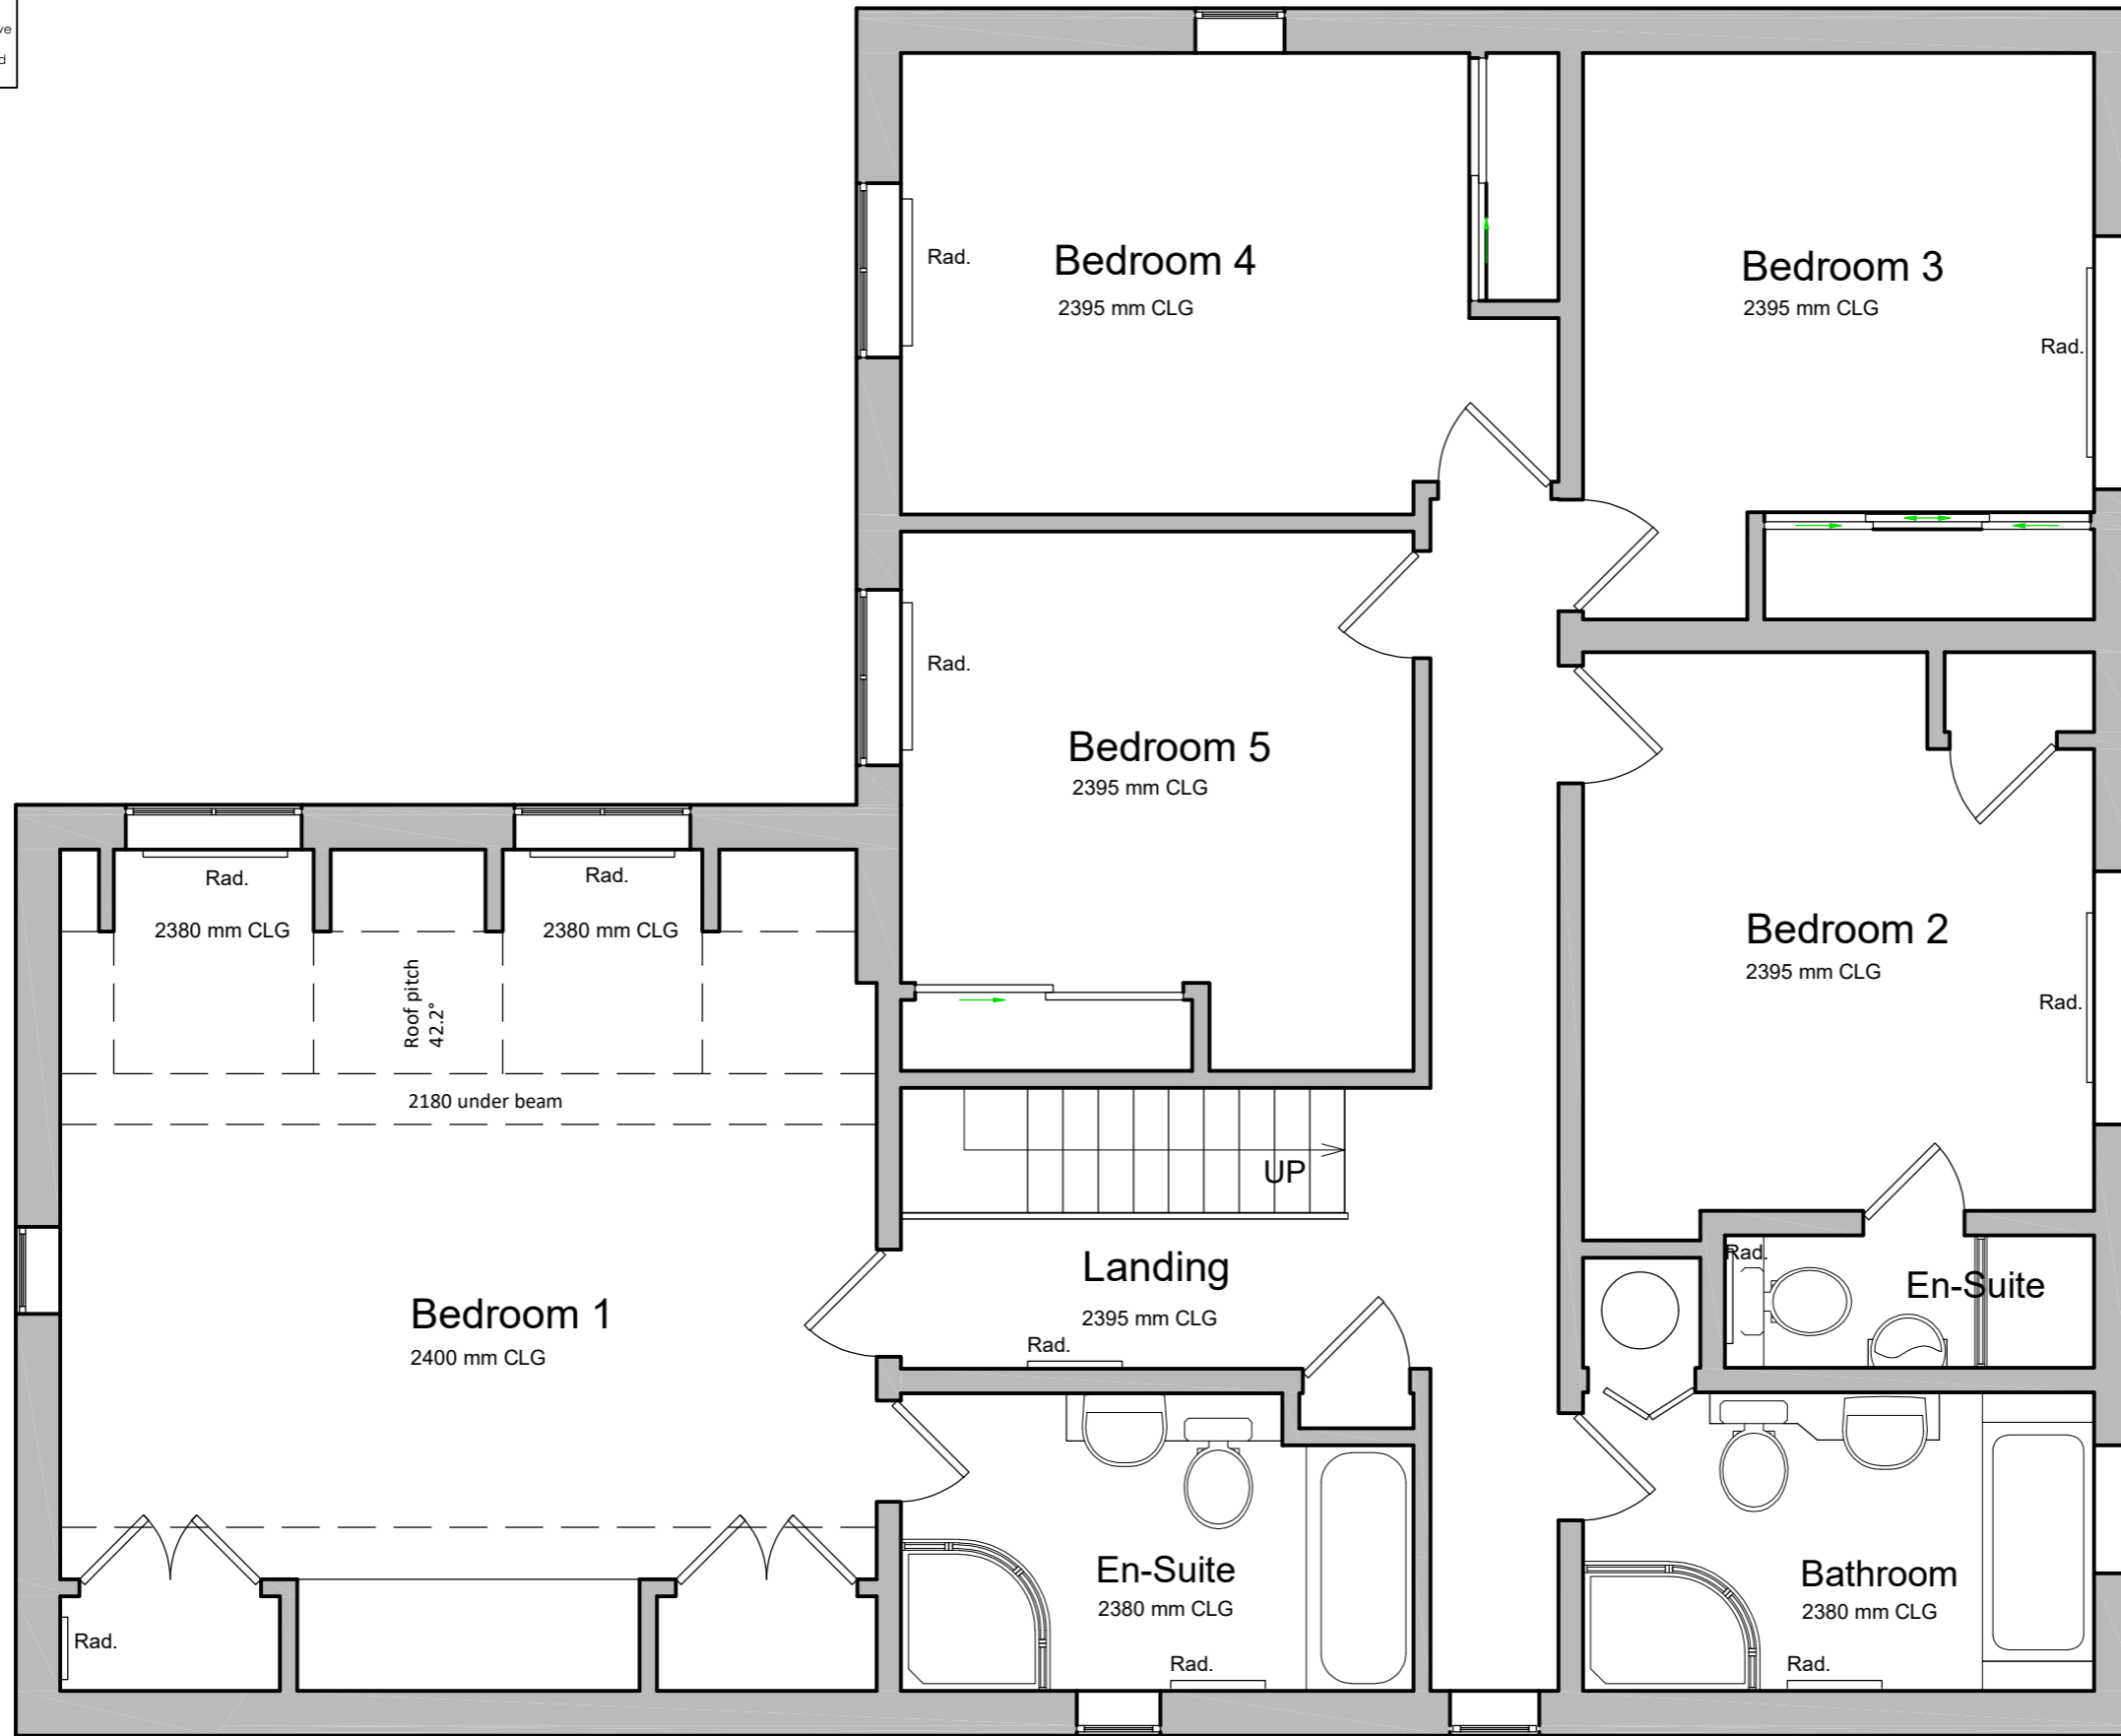

Existing First Floor

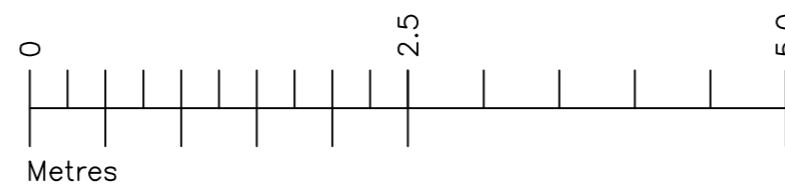


**Michael Ragg
Architecture & Design**
 45 Lindley Street, York, YO24 4JG T: 01904 789 224
 www.michaelragg.com M: 07956 535 282

drawn : MR	check : NOE	
PROJECT		
Renovations at 37 The Old Village, Huntington, York, YO32 9RA		
DRAWING		
Existing First Floor Plan		
SCALE	DATE	
1:50 @ A3	21-12-2023	
REF	NUMBER	REV
YO32	06	-