


EXISTING GROUND FLOOR PLAN 1:50 @ A1

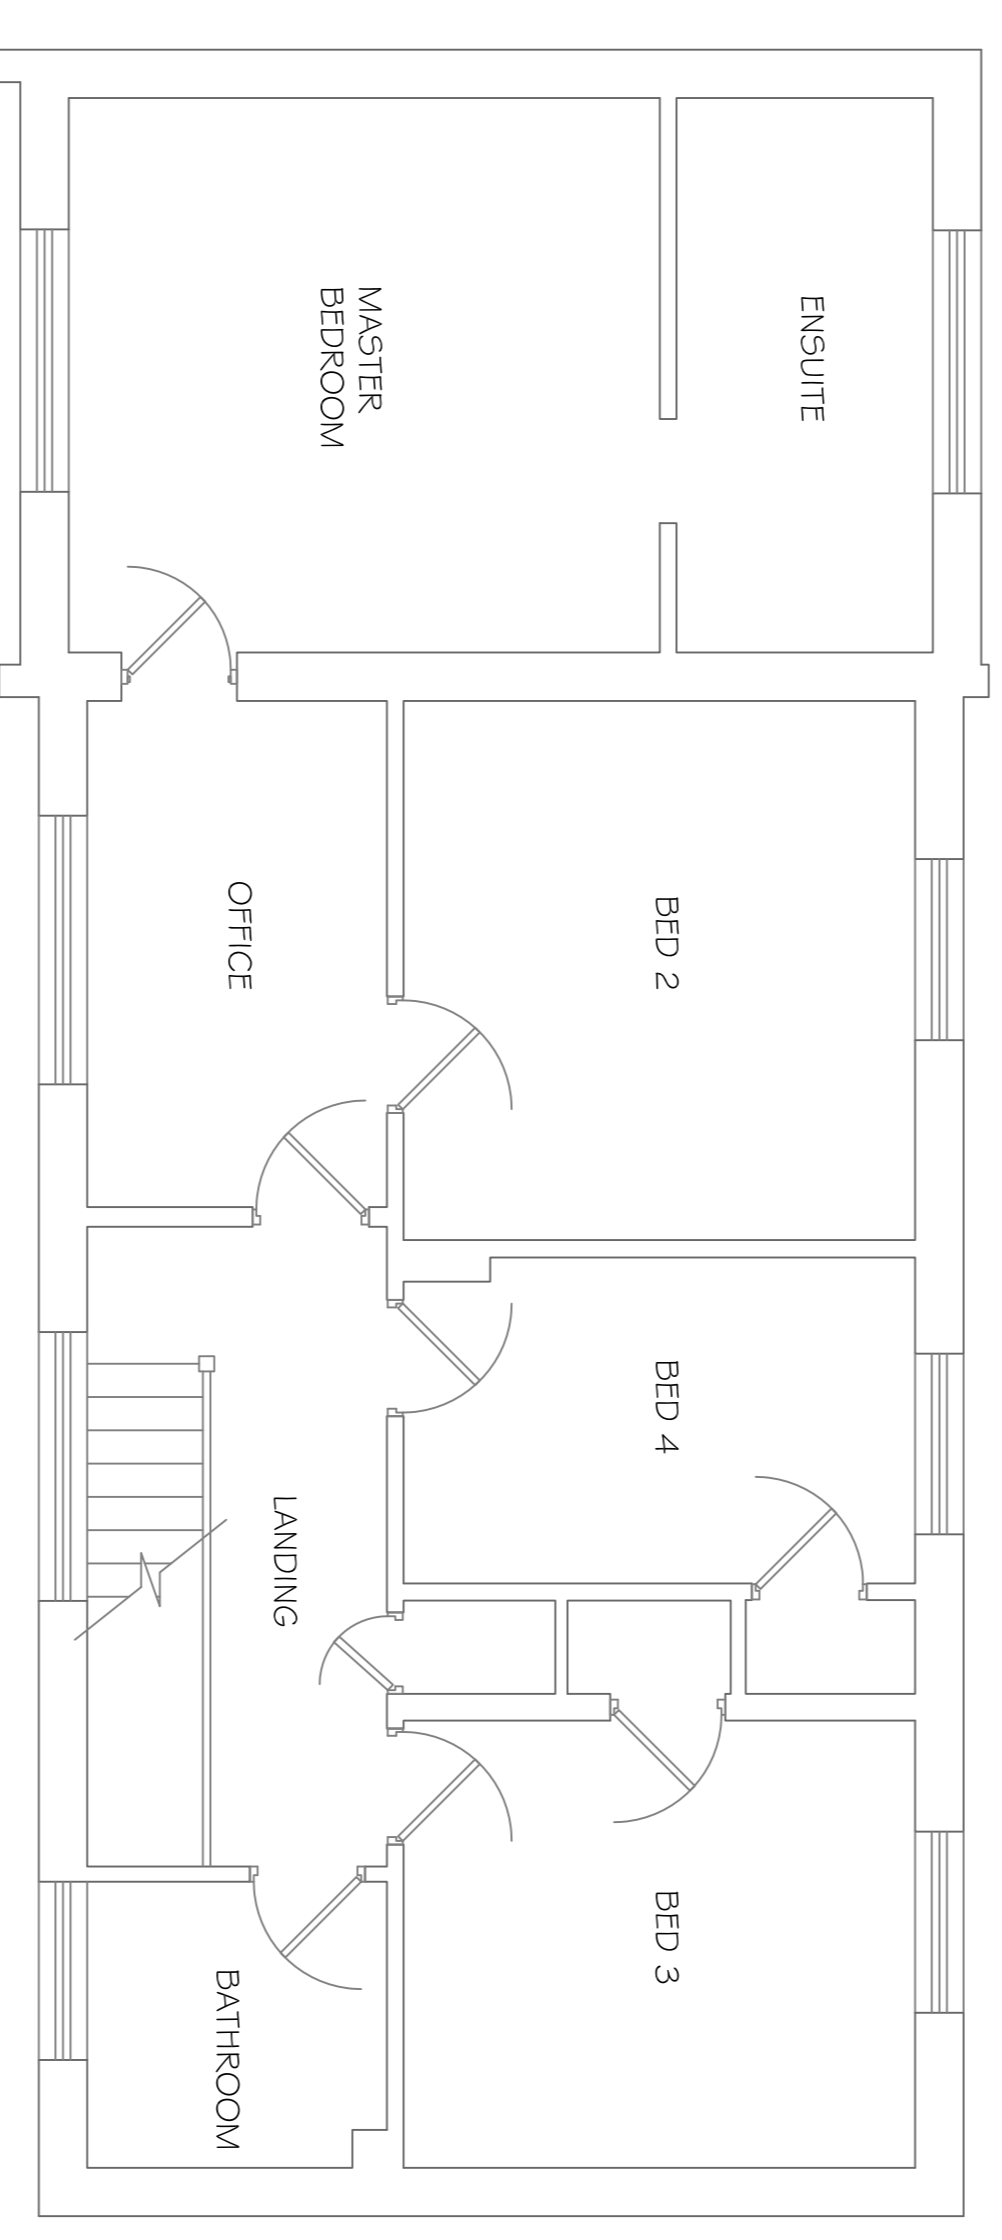

EXISTING FIRST FLOOR PLAN 1:50 @ A1

**BATRAM ASSOCIATES**

Chartered Building Services Accredited Design

41 Regent Street, London W1B 4AH  
 Tel: 020 7462 86000 Fax: 02072 882129



Project: MR AND MRS WITHAM  
 RYTHVIEW  
 POTTEN END  
 THE  
 EXISTING GROUND AND  
 FIRST FLOOR PLANS

Scale: 1:50 @ A1 Date: FEB24  
 Drawn by: [Name] Rev: 8022-01