

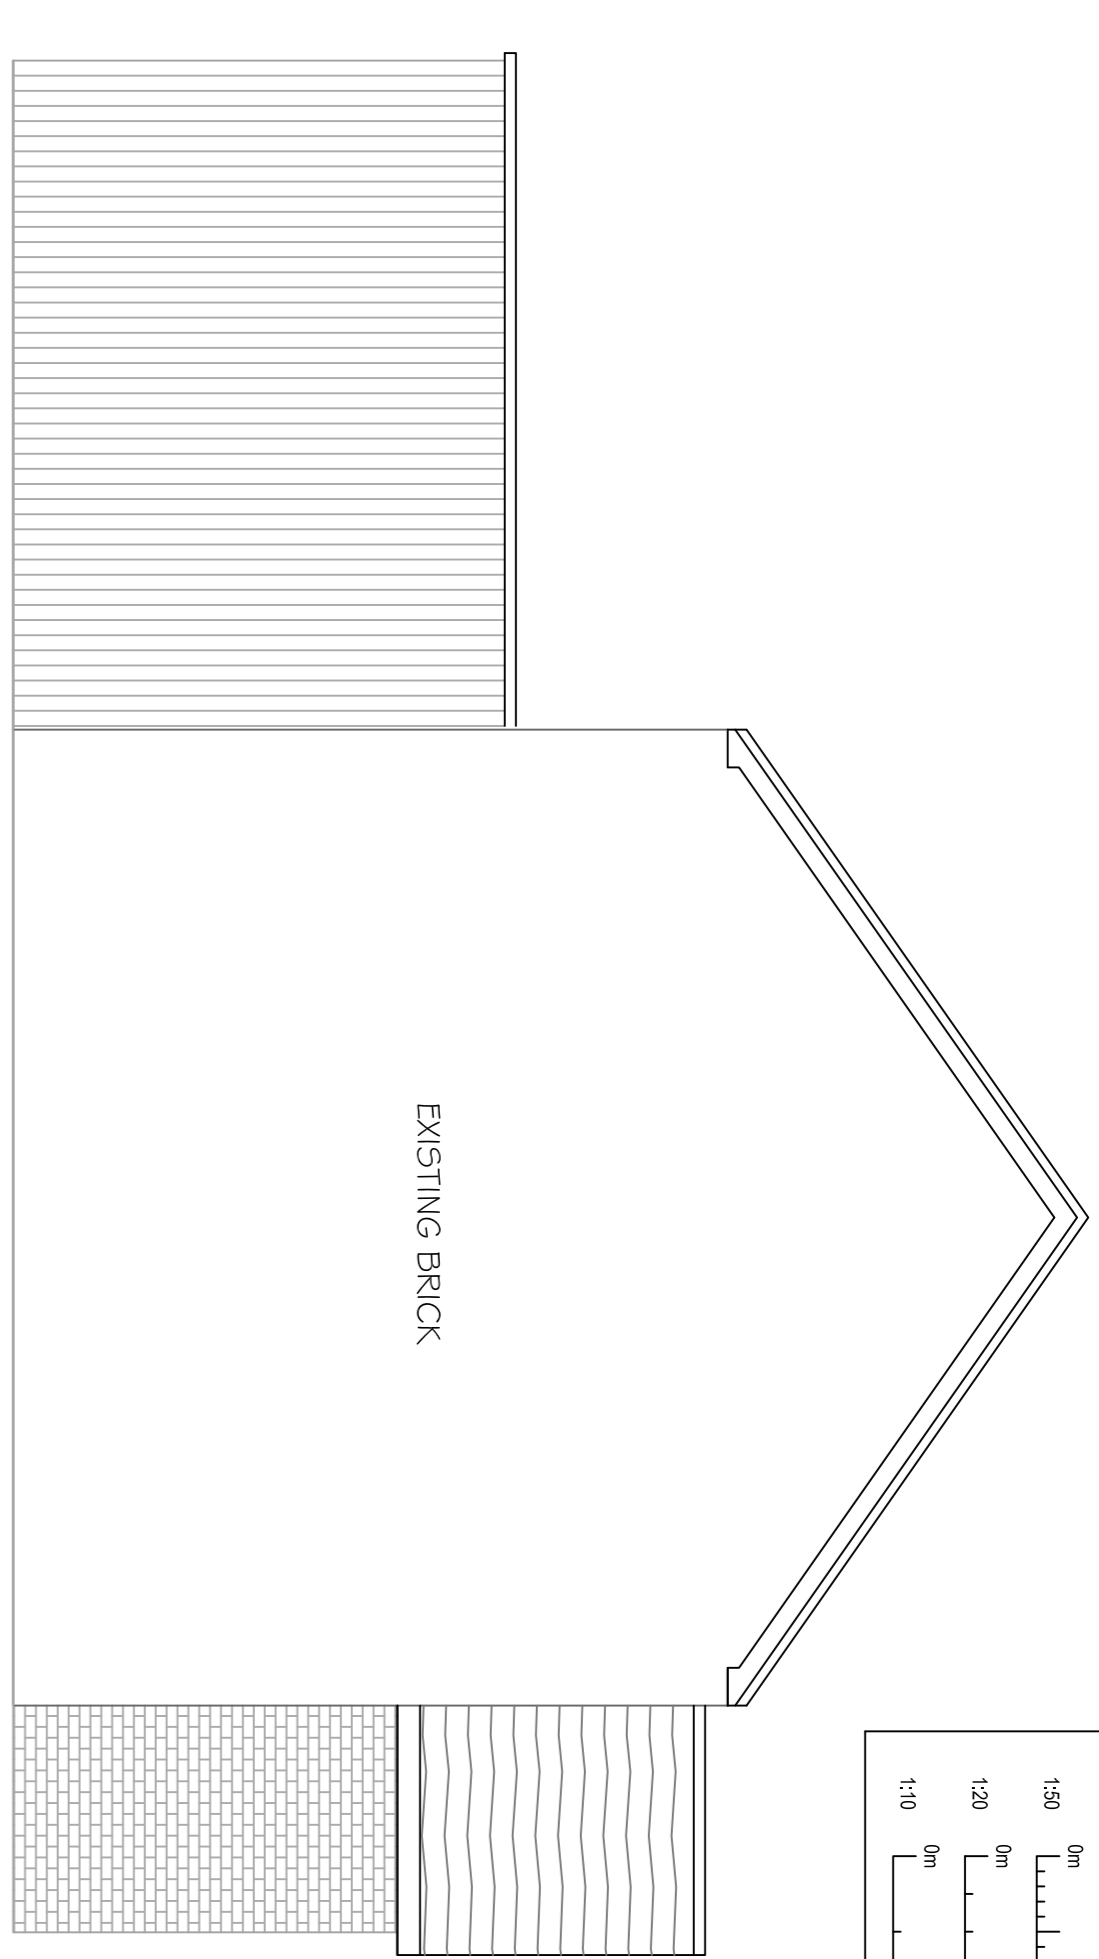



PROPOSED FRONT ELEVATION 1:50 @ A1

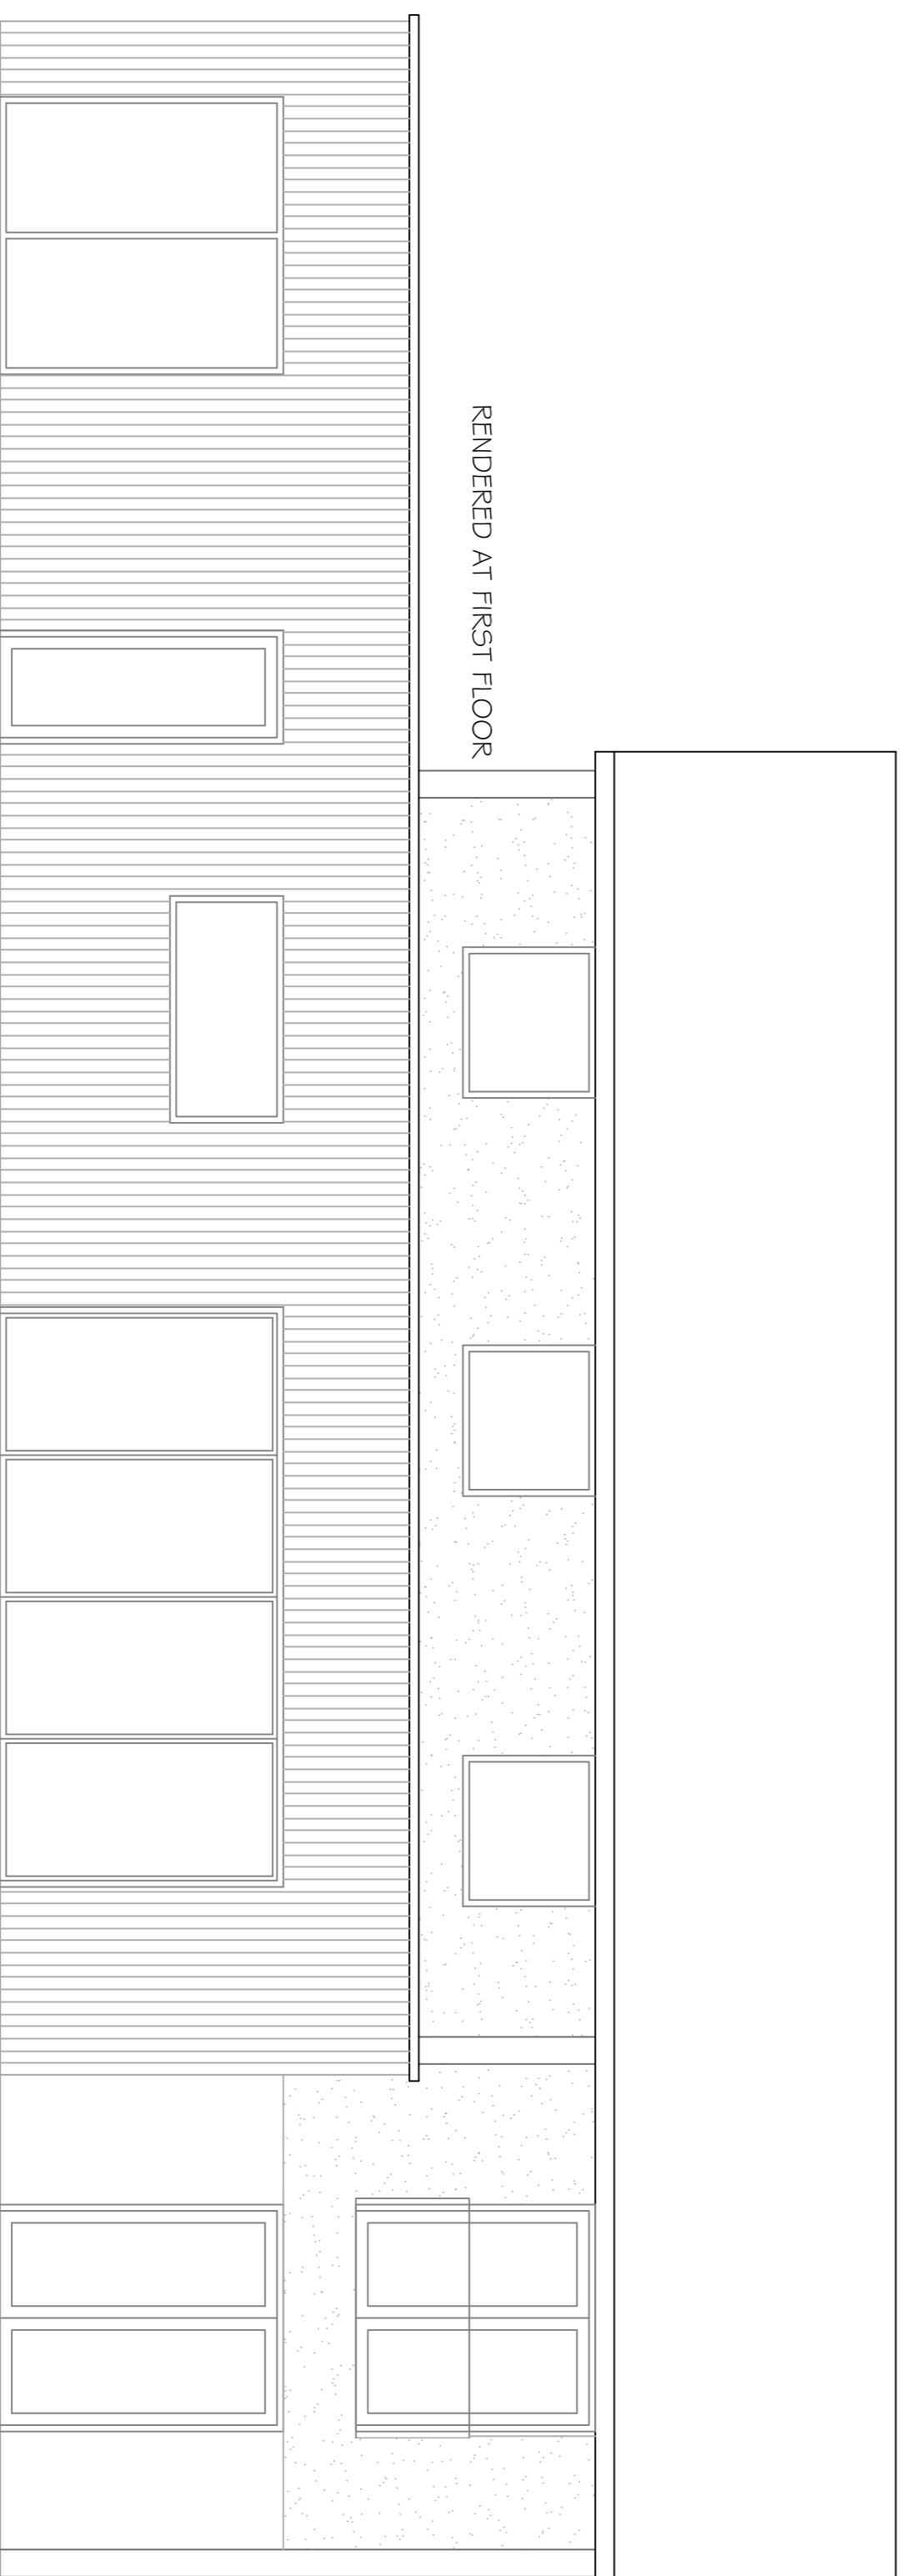

PROPOSED SIDE ELEVATION 1:50 @ A1

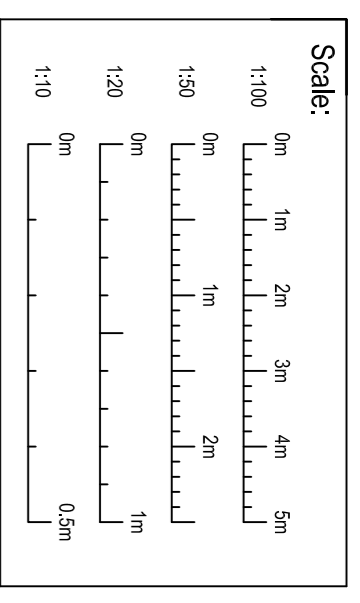

PROPOSED REAR ELEVATION 1:50 @ A1

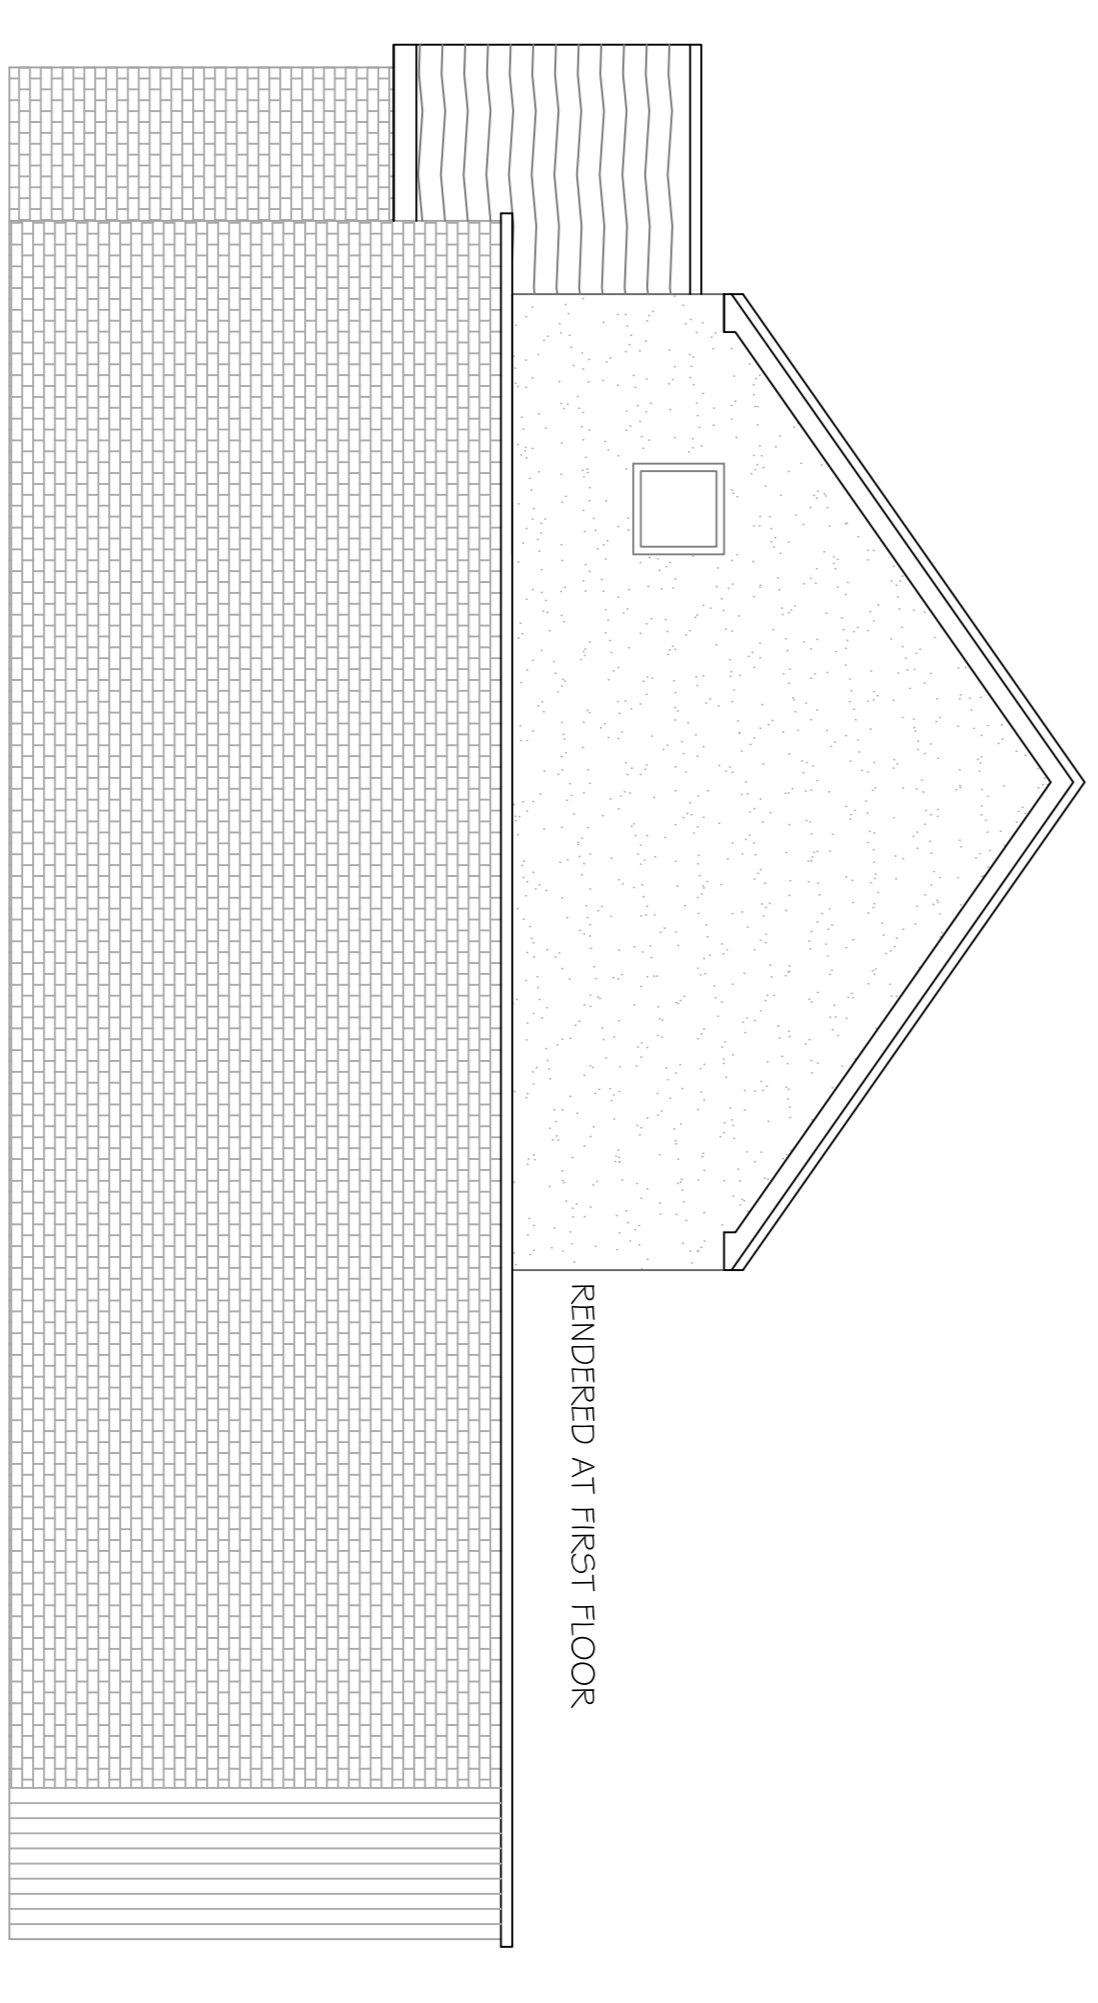

PROPOSED SIDE ELEVATION 1:50 @ A1

**BATTRAM ASSOCIATES**

Chartered Building Surveyors and Structural Engineers  
 45 High Street, London, EC2A 3JE  
 Tel: 0207 463 8000 Fax: 0207 463 8070



Prepared by:  
 MR AND MRS MITHAM  
 FRYTH VIEW  
 POTTEN END

Proposed Elevations  
 Option F

Scale: 1:50 @ A1  
 Date: MARCH 24  
 8022-09