




EXISTING FRONT ELEVATION 1:50 @ A1

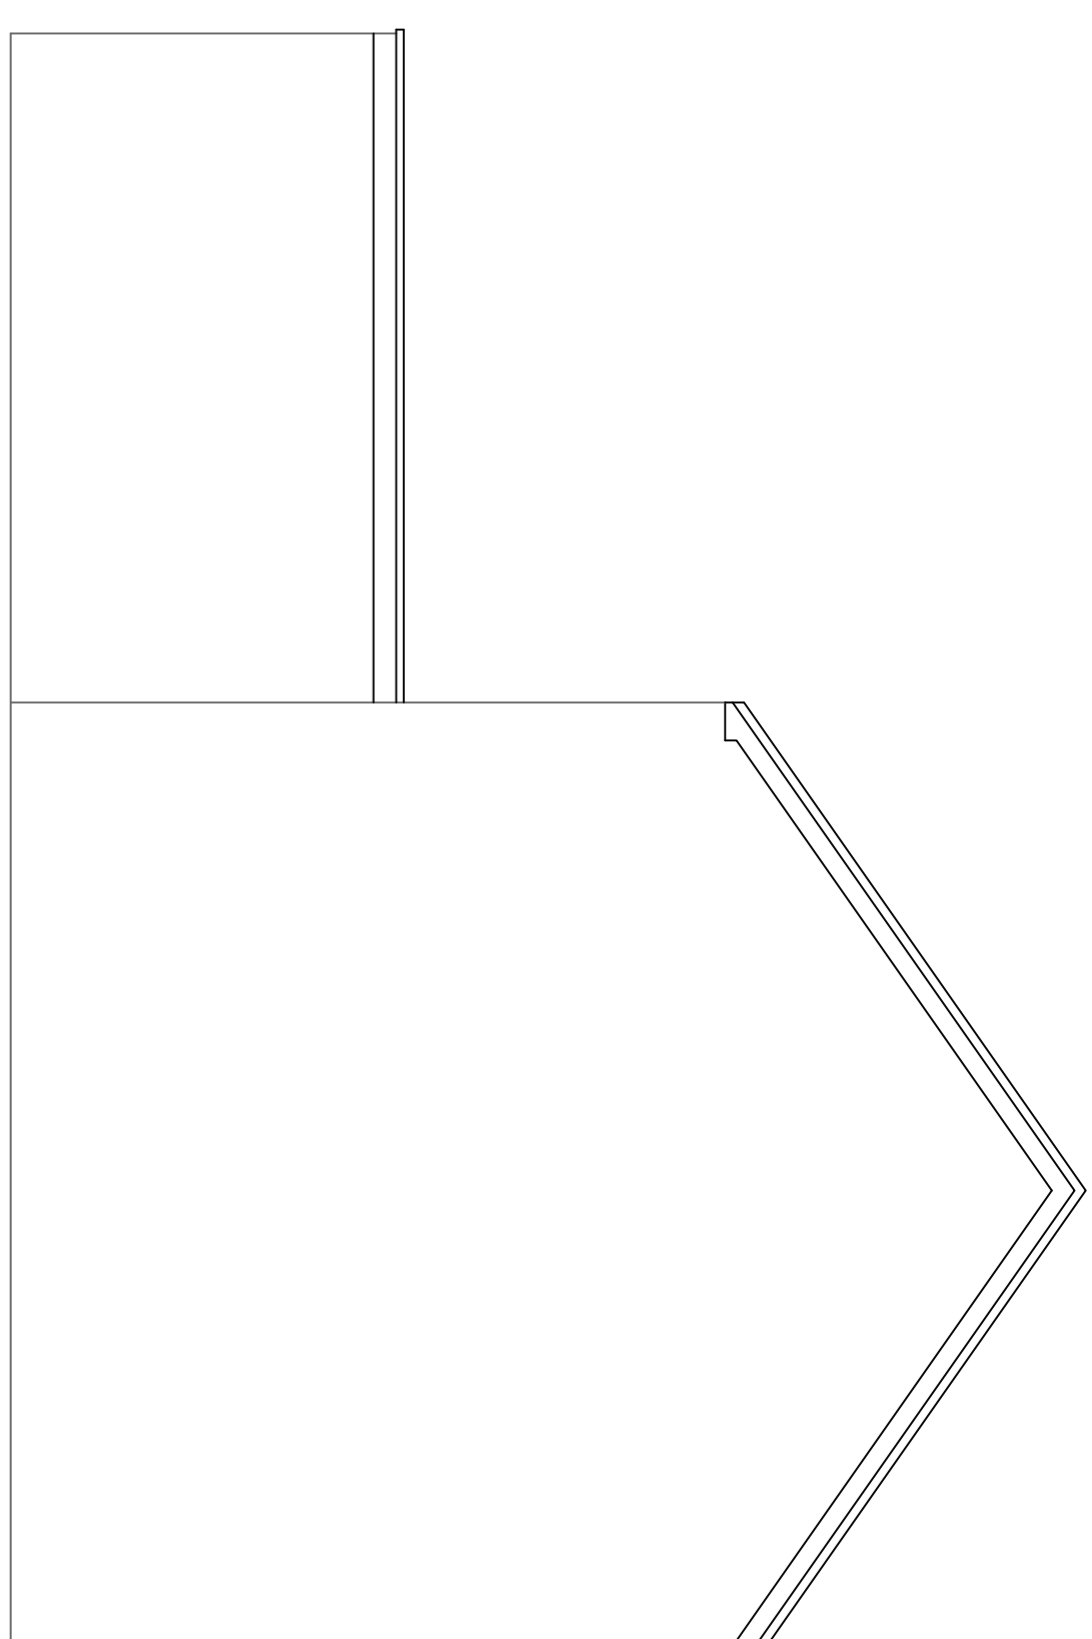


EXISTING SIDE ELEVATION 1:50 @ A1

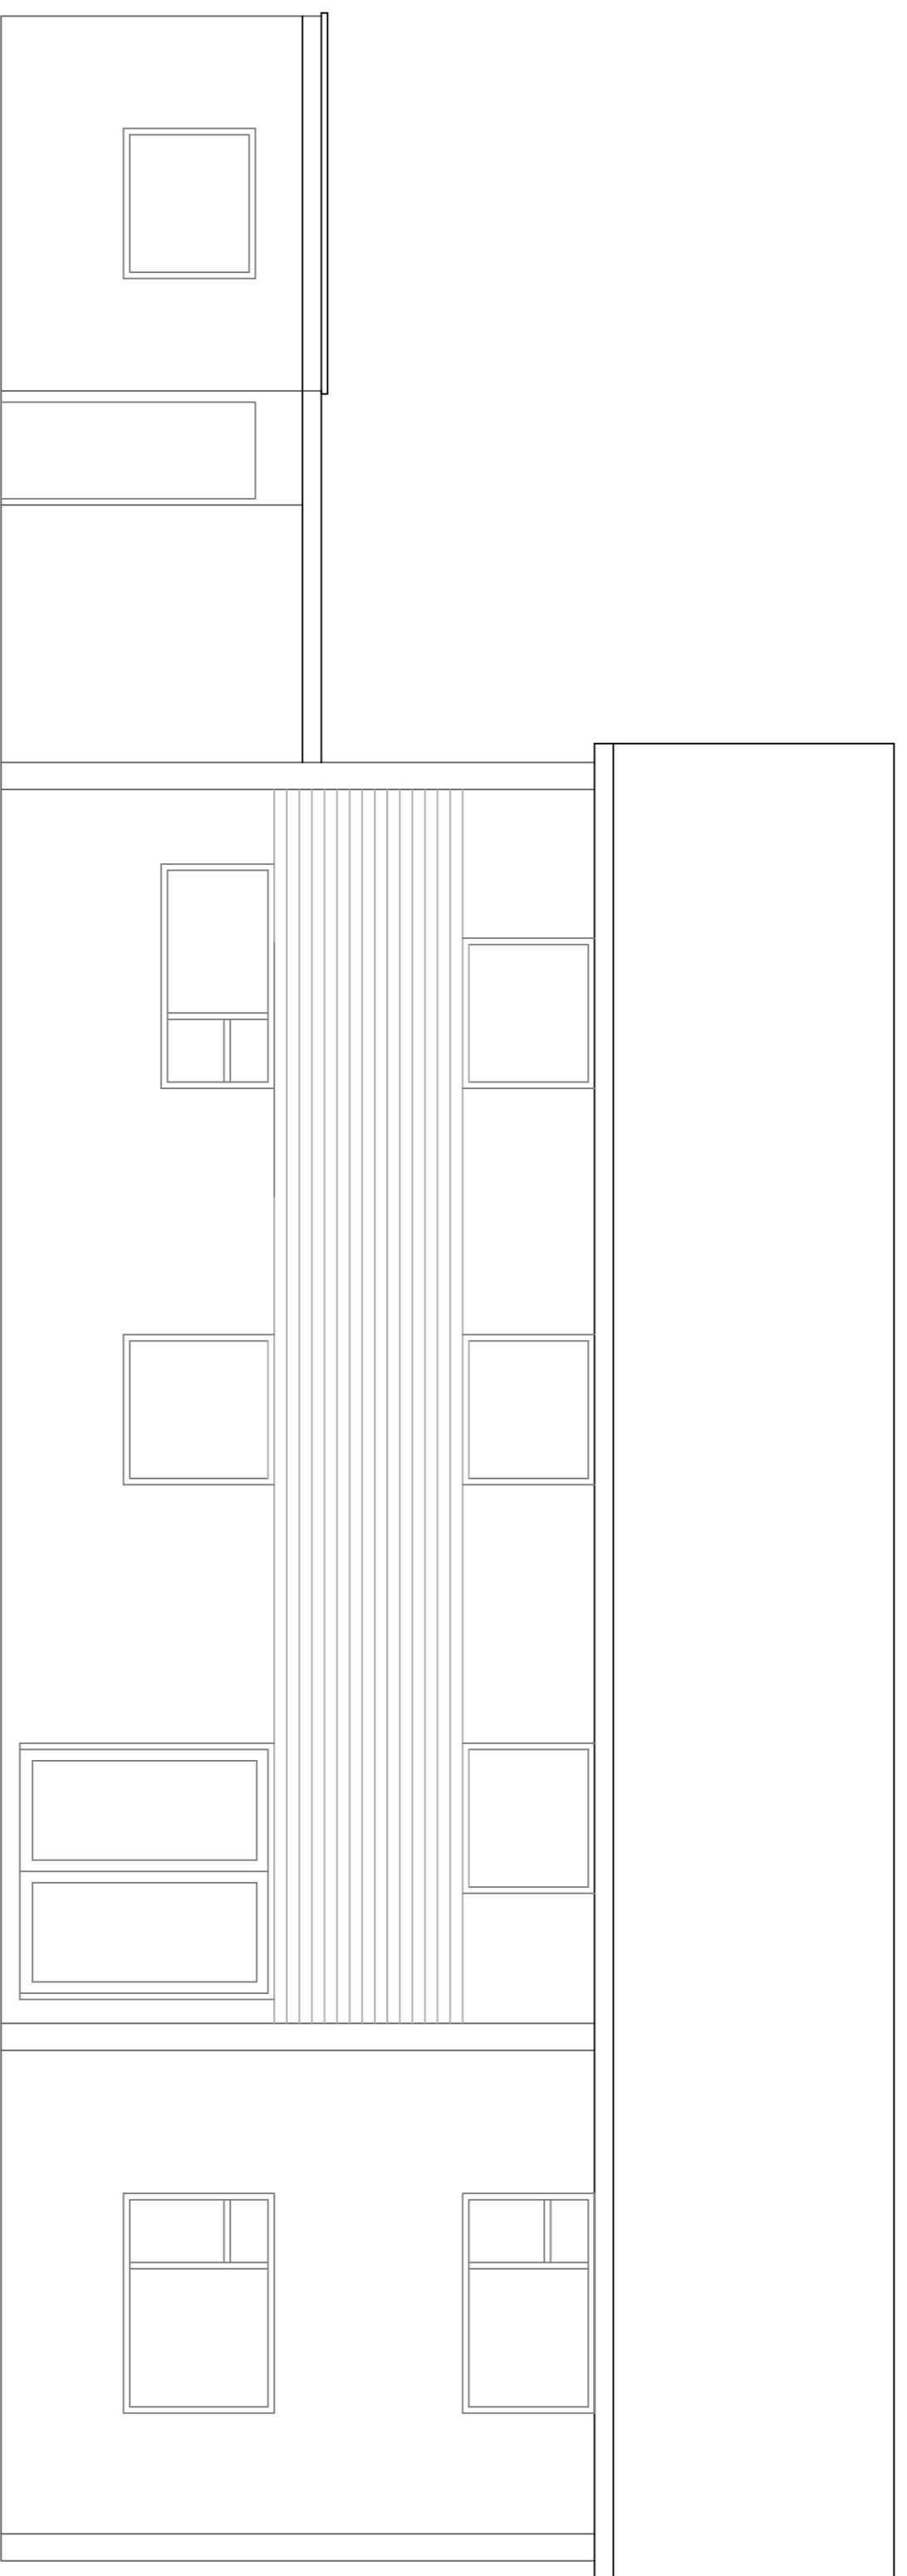

EXISTING REAR ELEVATION 1:50 @ A1

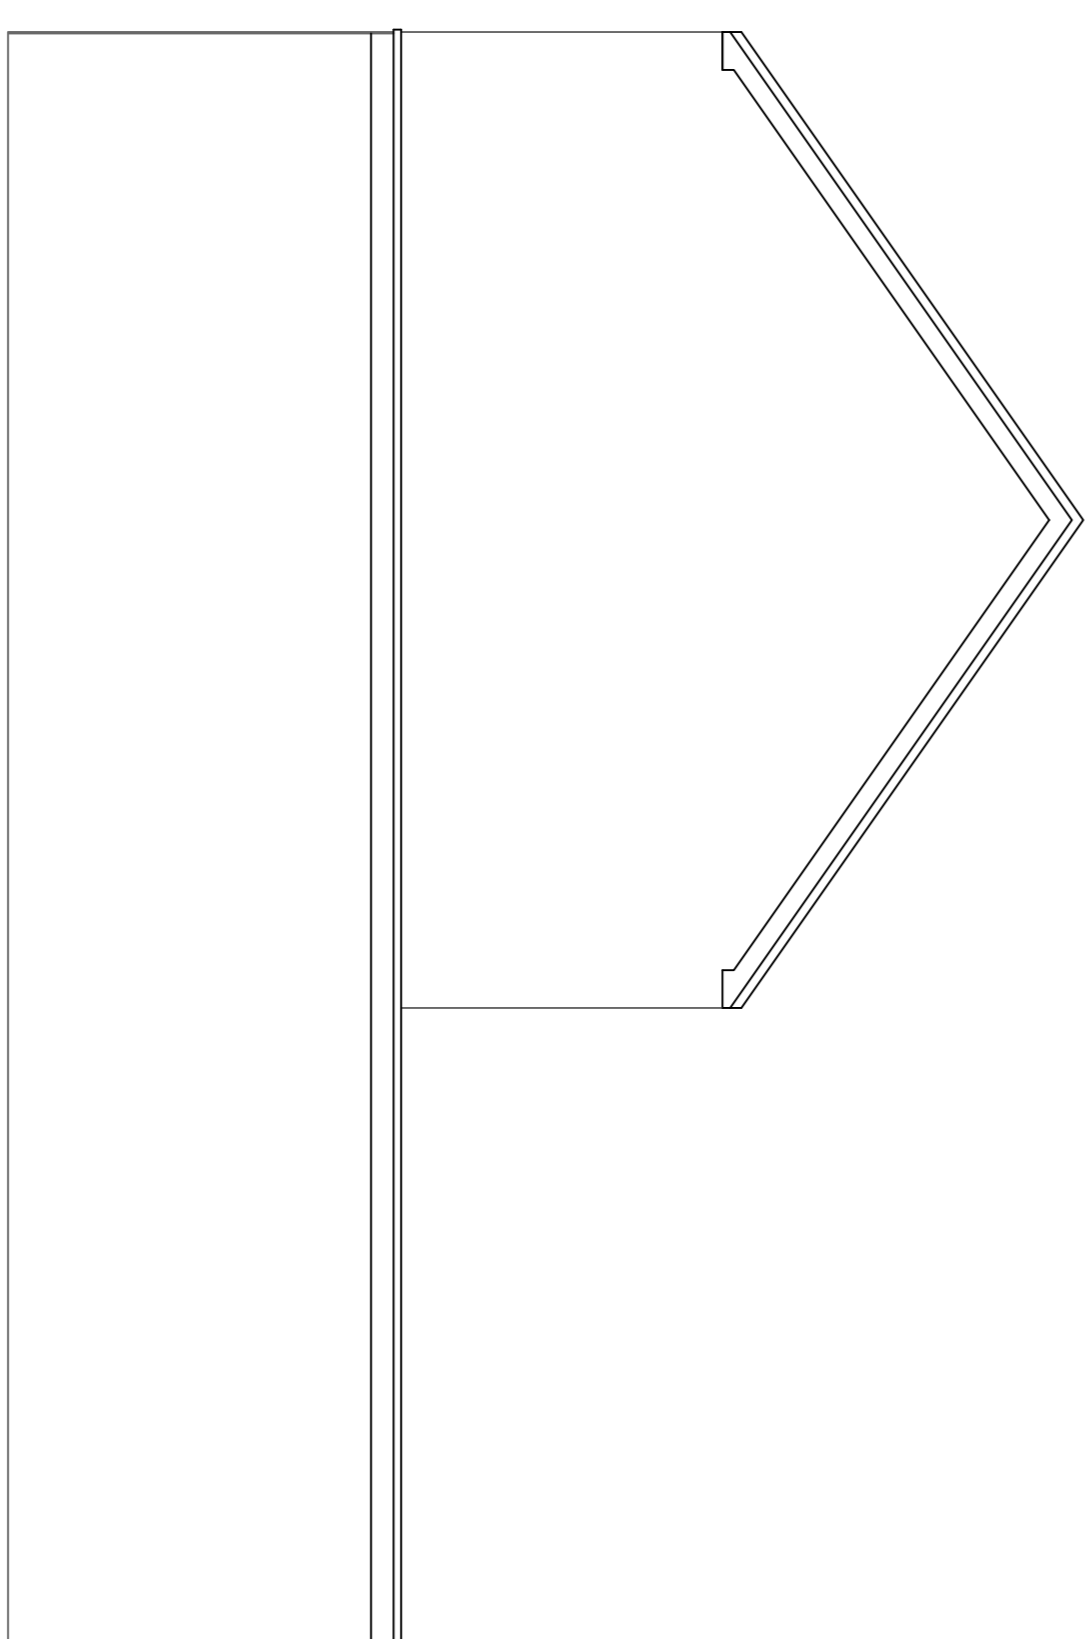

EXISTING SIDE ELEVATION 1:50 @ A1

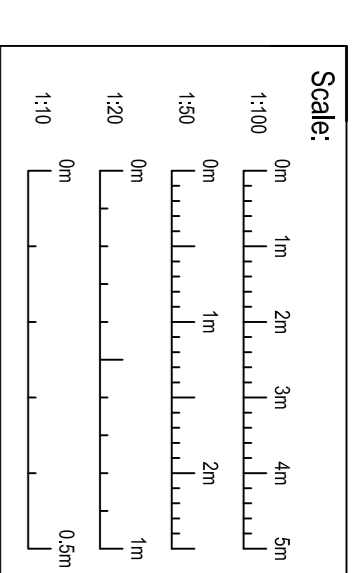

BATTRAM ASSOCIATES

Chartered Building Surveyors and Structural Engineers
 & Home Building Consultants



Principal:
 MR AND MRS MITTHAM
 FRYTH VIEW
 FOTTEN END

THE EXISTING ELEVATIONS

Scale: 1:50 @ A1 Date: FEB24
 Drawn by: Rm

8022-02