





Level 0 Plan
1:50 @ A1

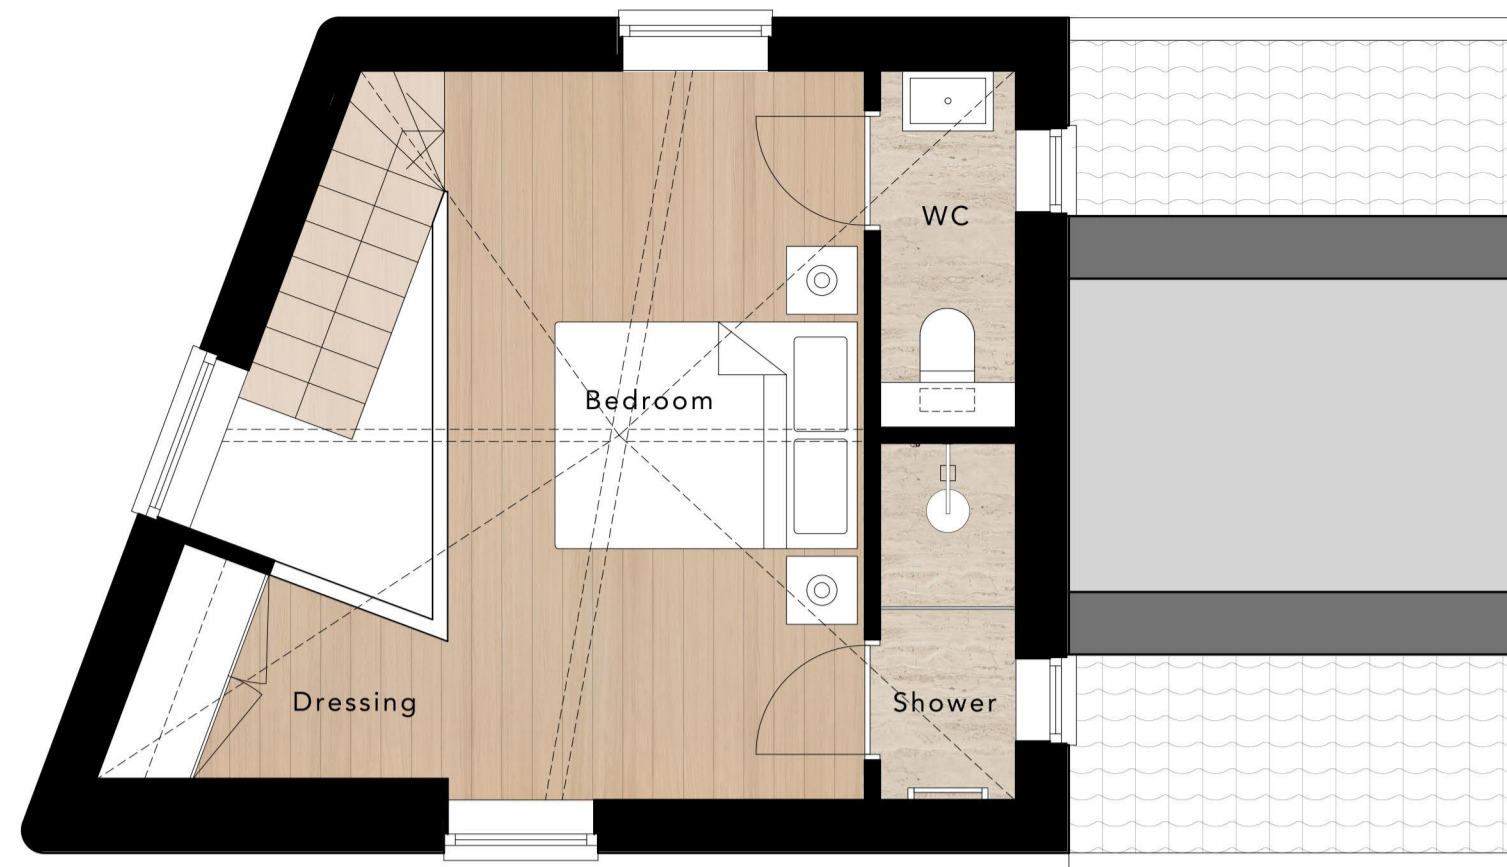

Level 1 Plan
1:50 @ A1

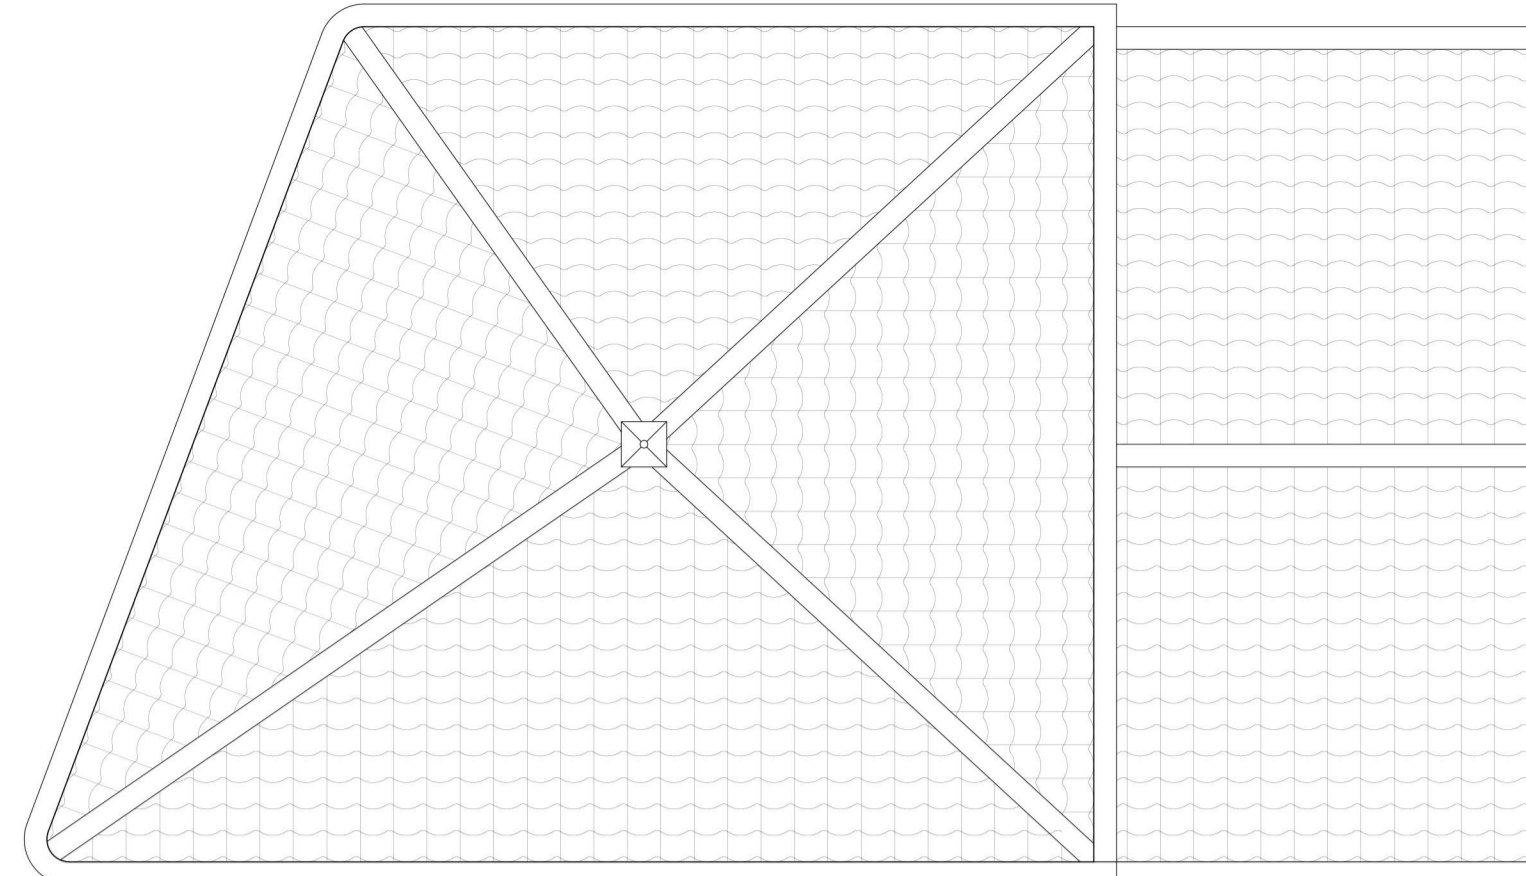

Roof Plan
1:50 @ A1



Site Plan
1:500 @ A1

- Materials Legend**
- 1 Buff facing bricks
 - 2 Clay pantiles
 - 3 Timber door
 - 4 Grey aluminium framed windows
 - 5 Black rainwater system



South Elevation
1:50 @ A1


Existing window bricked up with bricks to match existing. 20mm set back to bricked up opening.



- Ridge +7.100m
- Eaves +4.650m
- Level 1 +2.350m
- Level 0 +0.000m



North East Elevation
1:50 @ A1

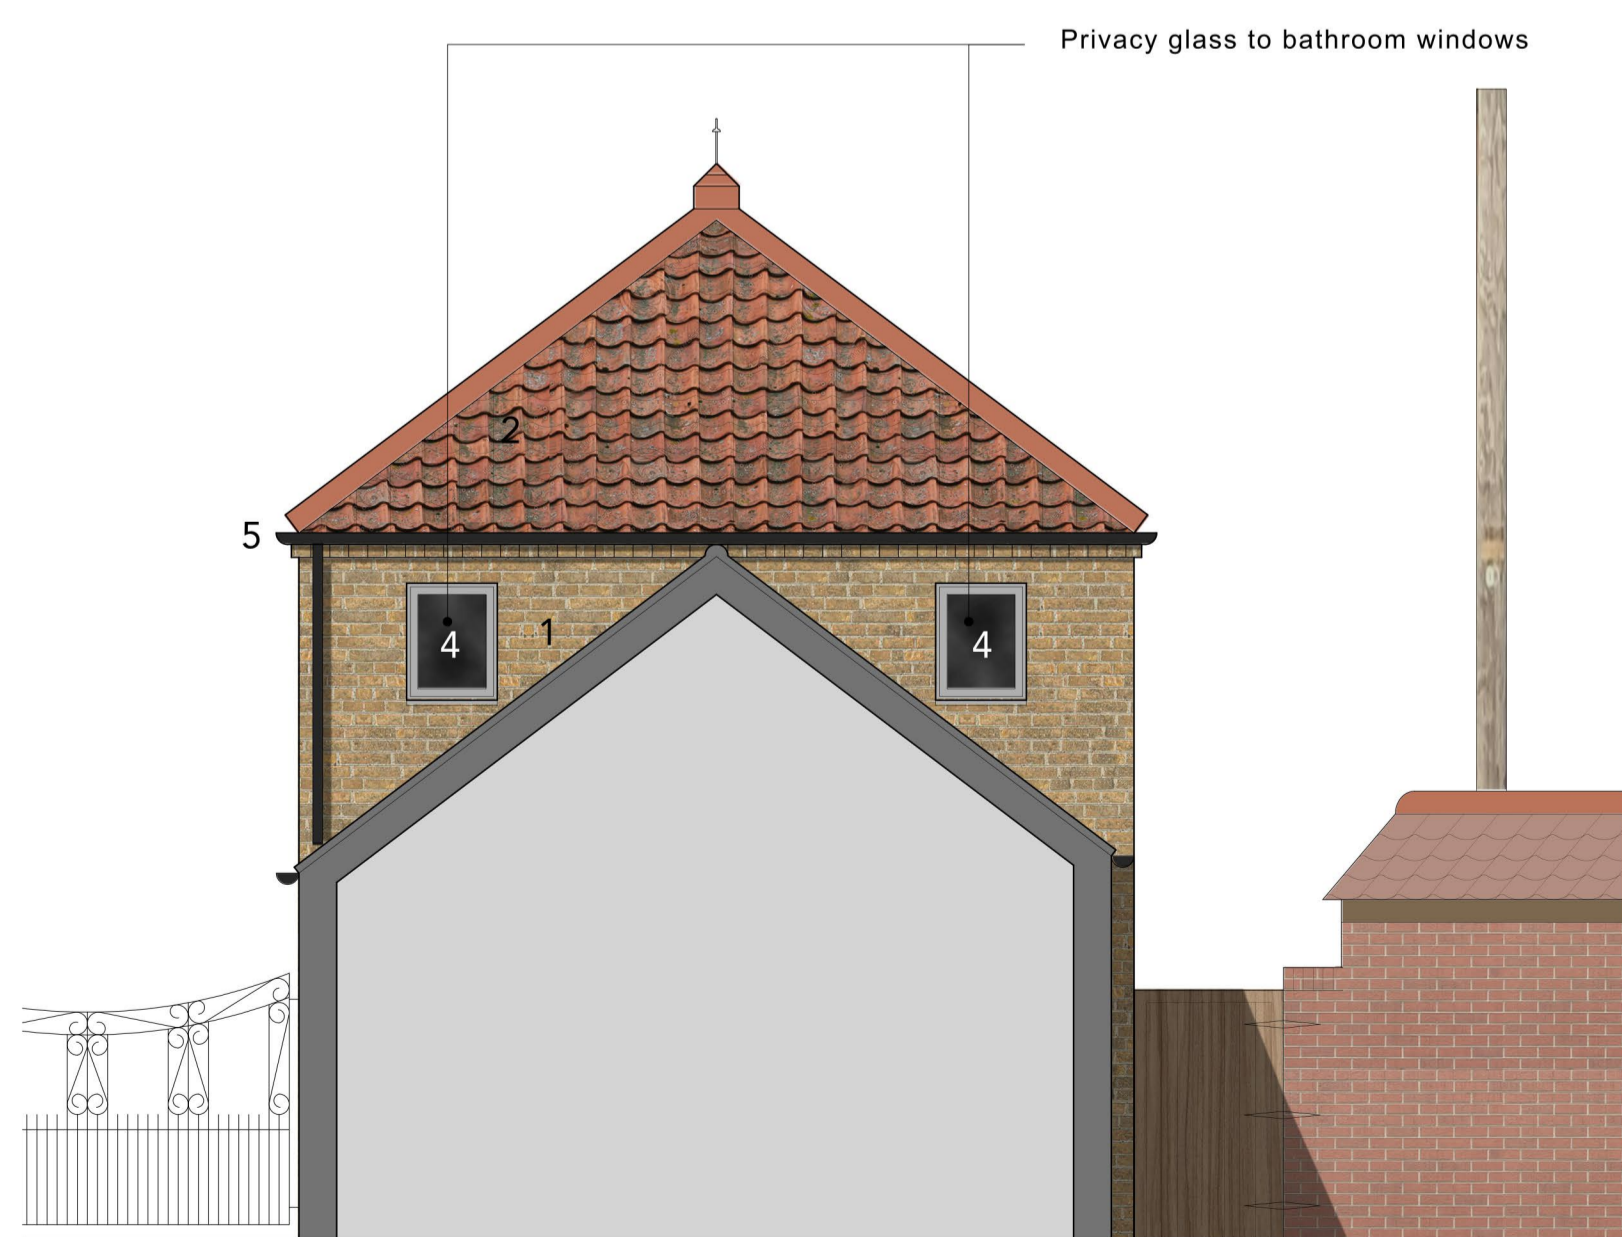

North West Elevation
1:50 @ A1

Privacy glass to bathroom windows



South West Elevation
1:50 @ A1

Existing window bricked up with bricks to match existing. 20mm set back to bricked up opening.

- Ridge +7.100m
- Eaves +4.650m
- Level 1 +2.350m
- Level 0 +0.000m

Comments/Comentarios

General notes/Notas generales

Do not scale from this drawing. Errors to be reported immediately to the Architect. To be read in conjunction with all relevant consultants drawings and reports. All existing site, tree and building information has been compiled from different sources. All dimensions to be checked on site.

© Faber Architecture Ltd 2024

Revisions/Revisiones

Rev	Date	Description	Drawn

Key plan/Plano clave



RIBA Chartered Architects

www.faberarchitecture.com
info@faberarchitecture.com
+44 (0)74740 27332

United Kingdom
España

Project/Proyecto

The Manor Farm House
Wragby
Lincolnshire

Client/Cliente

Mr & Mrs Pritchard

Project No/Proyecto No
2096

Drawing No/Dibujo No
PL002

Drawing title/Título del dibujo

Site Plan
Proposed Dwelling

Scale/Escala
1:500, 1:50 @ A1

Revision/Revisión
00

Date/Fecha
01.03.2024

Purpose/Propósito
Planning

Drawn/Dibujado

MBJB