



Level 0 Plan
1:50 @ A1

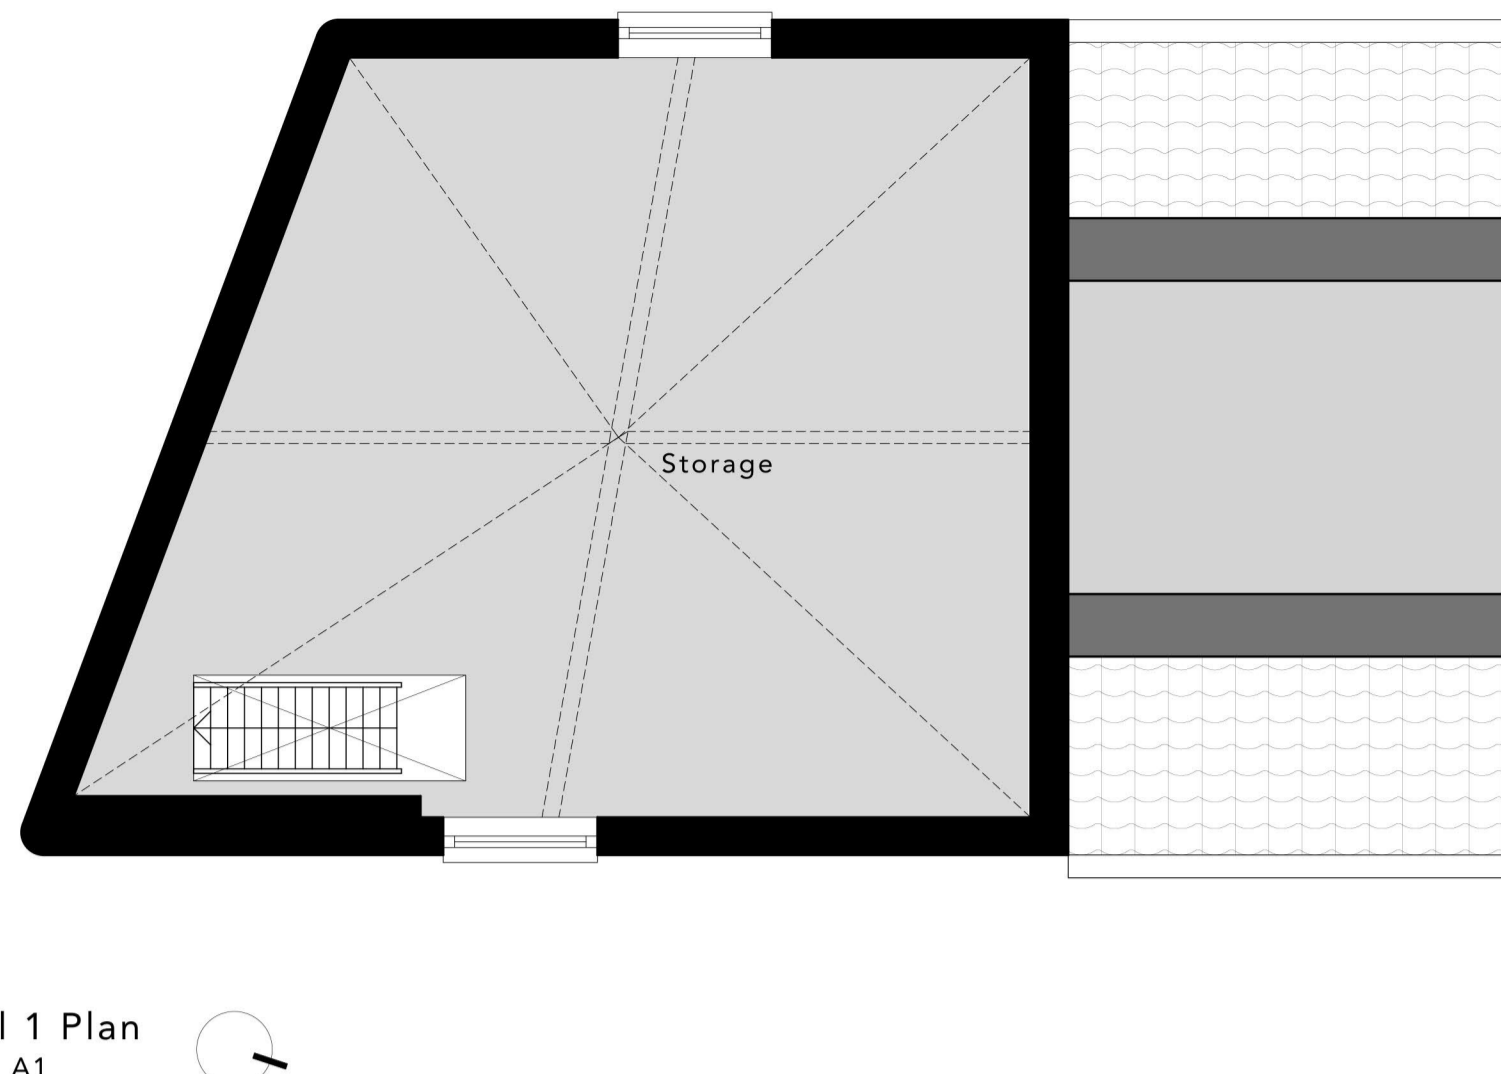

Level 1 Plan
1:50 @ A1

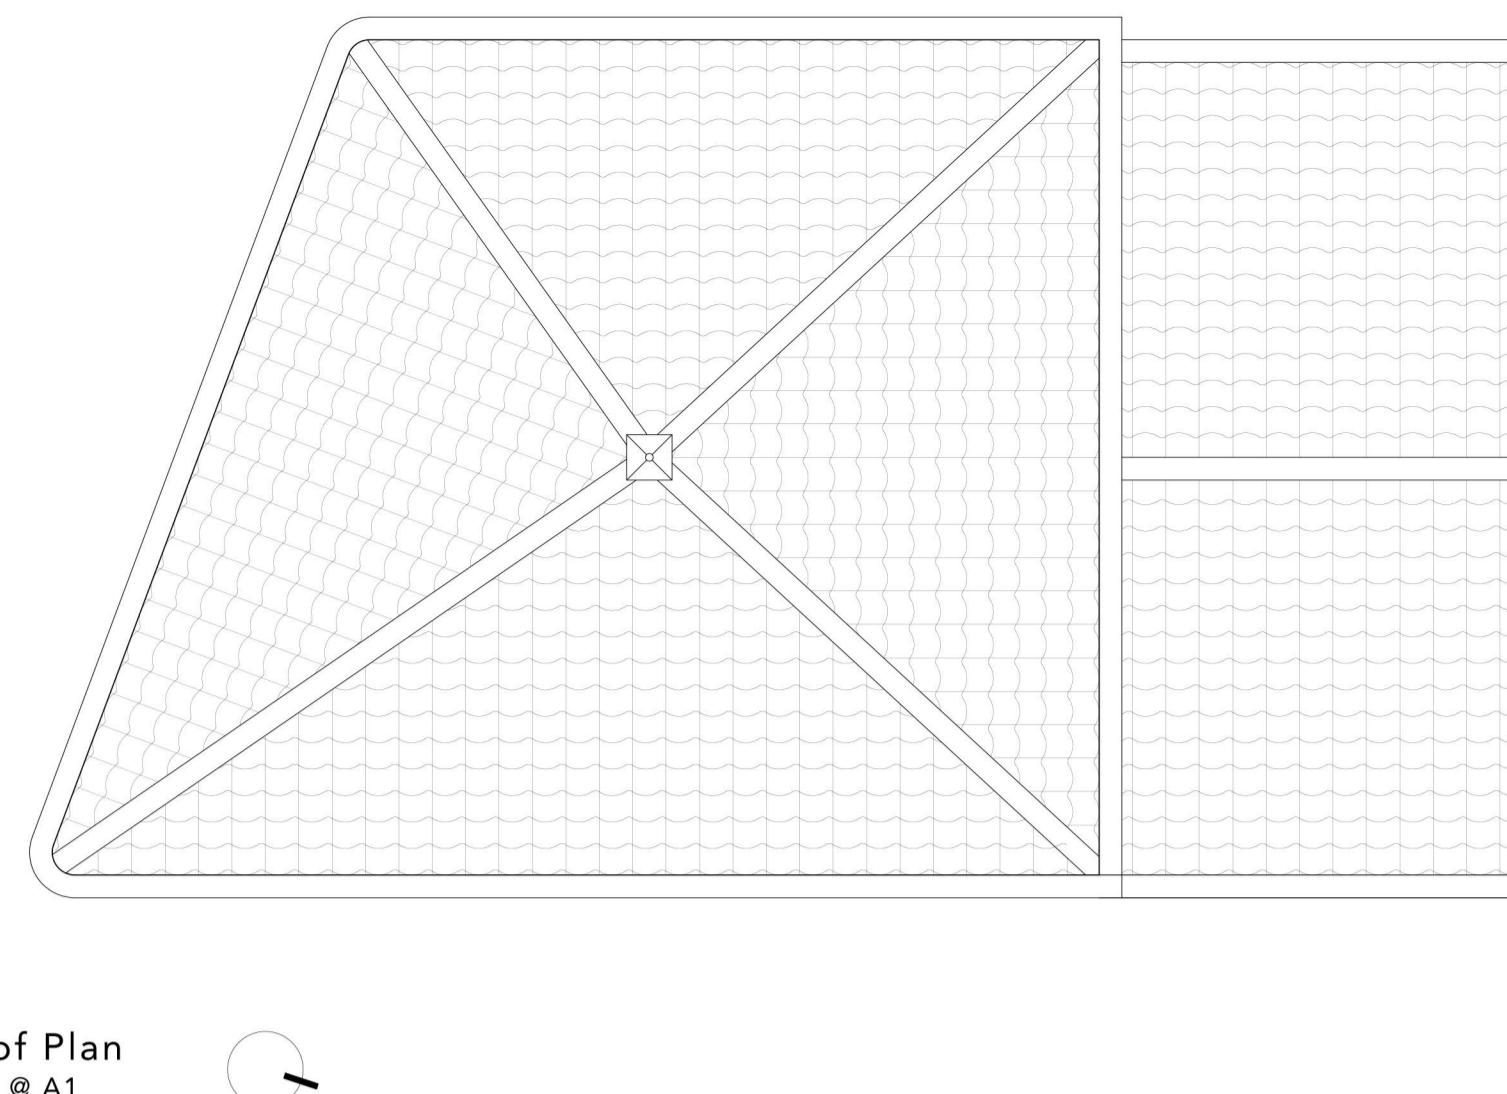

Roof Plan
1:50 @ A1

Comments/Comentarios

General notes/Notas generales

Do not scale from this drawing.
Errors to be reported immediately to the Architect.
To be read in conjunction with all relevant consultants drawings and reports.
All existing site, tree and building information has been compiled from different sources.
All dimensions to be checked on site.

© Faber Architecture Ltd 2024



Location Plan
1:1250 @ A1

Site Address

The Manor Farm House
Lincoln Road
Wragby
Lincolnshire
LN8 5ND

Materials Legend

- 1 Buff facing bricks
- 2 Clay pantiles
- 3 Timber doors and windows
- 4 Black rainwater system



South Elevation
1:50 @ A1



Ridge +7.100m

Eaves +4.650m

Level 1 +2.350m

Level 0 +0.000m

Revisions/Revisiones

Rev	Date	Description	Drawn

Key plan/Plano clave

faber.

RIBA Chartered Architects

www.faberarchitecture.com
info@faberarchitecture.com
+44 (0)74740 27332

United Kingdom
España

Project/Proyecto

The Manor Farm House
Wragby
Lincolnshire

Client/Cliente

Mr & Mrs Pritchard

Project No/Proyecto No
2096

Drawing No/Dibujo No
PL001

Drawing title/Título del dibujo
Location Plan
Existing Dwelling

Scale/Escala
1:1250, 1:50 @ A1

Revision/Revisión
00

Date/Fecha
01.03.2024

Purpose/Propósito
Planning

Drawn/Dibujado
MBJB



North East Elevation
1:50 @ A1



North West Elevation
1:50 @ A1



South West Elevation
1:50 @ A1

Ridge +7.100m

Eaves +4.650m

Level 1 +2.350m

Level 0 +0.000m