



GROUND FLOOR PLAN




FIRST FLOOR PLAN

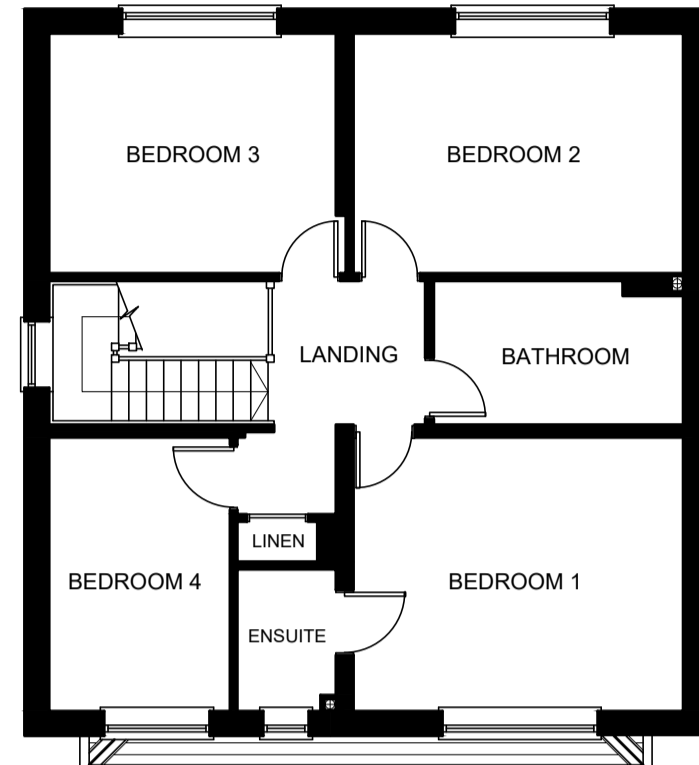

FRONT ELEVATION

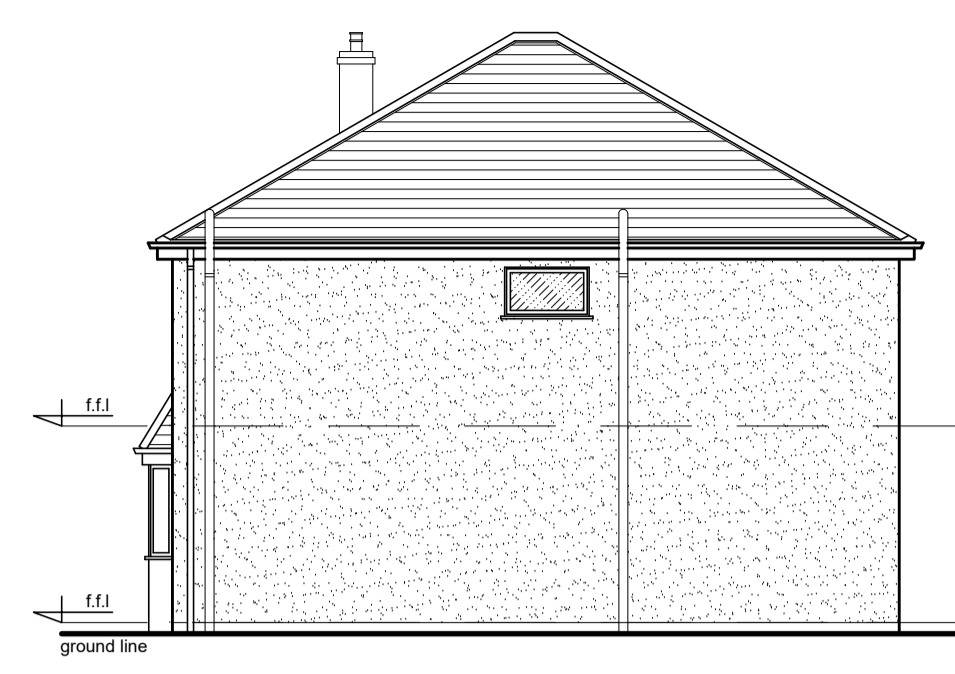

RIGHT SIDE ELEVATION

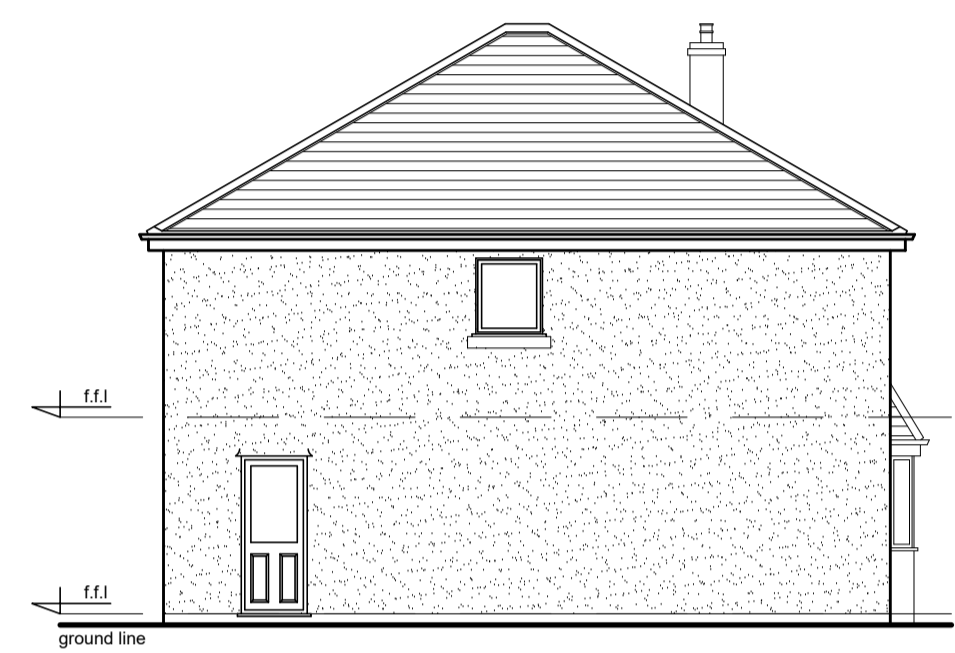


LEFT SIDE ELEVATION




REAR ELEVATION

1:100 scale bar 0 1 2 3 4 5 metres

EXISTING PLANS & ELEVATIONS

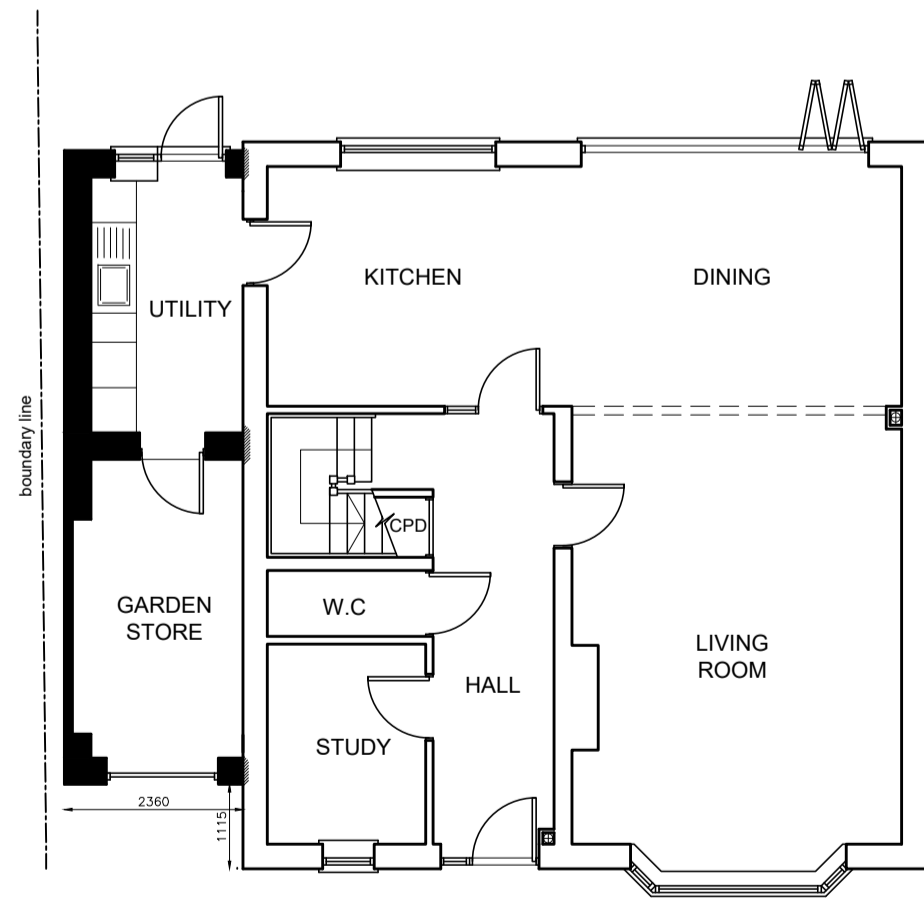


GROUND FLOOR PLAN

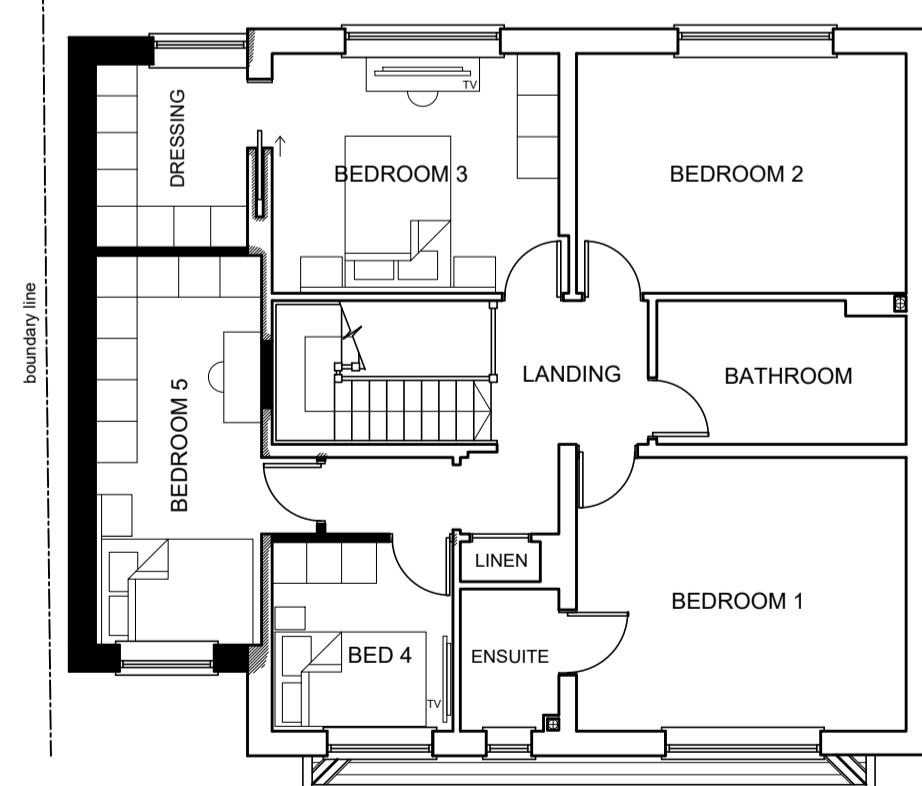


FIRST FLOOR PLAN



FRONT ELEVATION

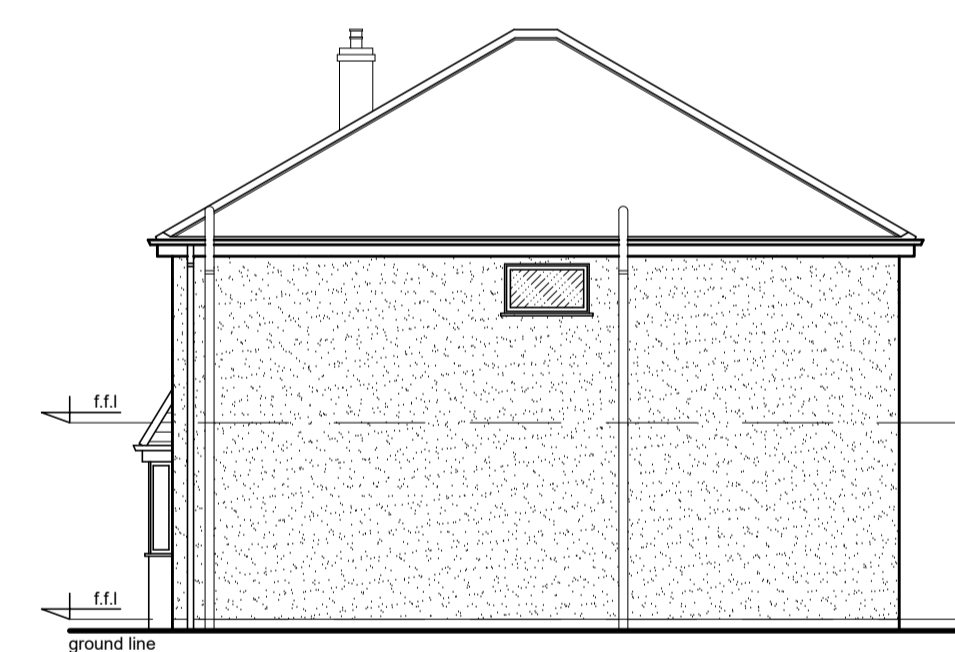

RIGHT SIDE ELEVATION

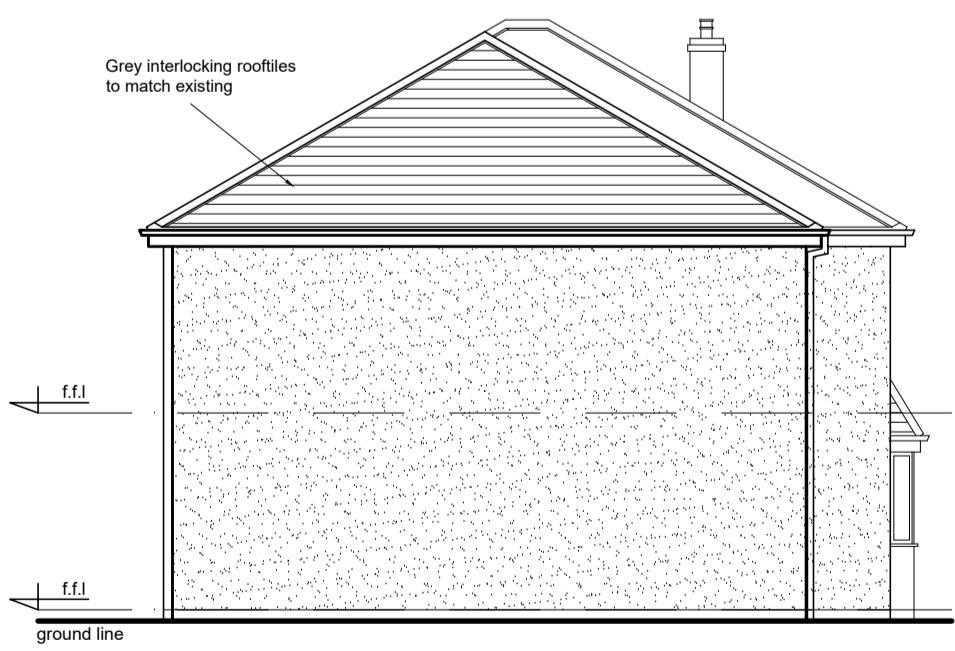

LEFT SIDE ELEVATION



REAR ELEVATION

1:100 scale bar 0 1 2 3 4 5 metres

PROPOSED PLANS & ELEVATIONS

Revision A: Garden store door updated. 20.03.2024

RJG Architecture LTD For All Your Architectural Design Requirements Tel: 01754 419 419 e-mail: info@rjgarchitecture.co.uk	Project: 53a Broadway Eccleston St Helens	Drawn by: L.J	Scale: 1:100	Date: Mar '24
	Draw Title: Existing & Proposed Plans and Elevations	Draw No: 01831/SK/01	Rev: A	