




01_Front Elevation 1:100

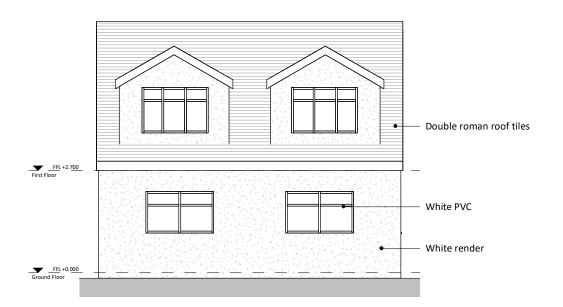

03_Rear Elevation 1:100

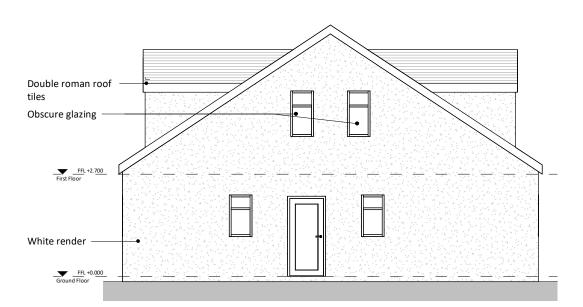

02_Side Elevation 1 1:100

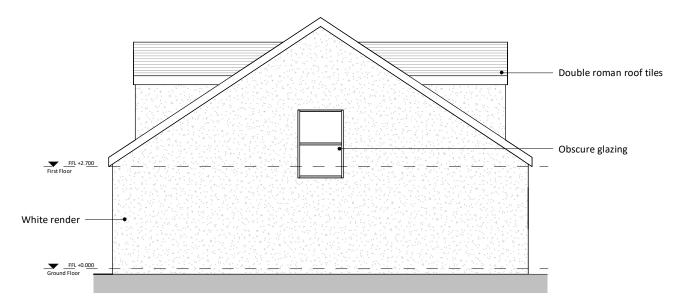

04_Side Elevation 2 1:100



DRAWING NO: A06_Rev A

TITLE: Detached building

PROJECT: Willow Court Lodge, 209 - 211, Gloucester Road, Patchway, BS34 6ND SCALE: 1:50 @ A3

CLIENT: Sean Pullen

DATE: April 2023

SHEET: Elevations