



STAP

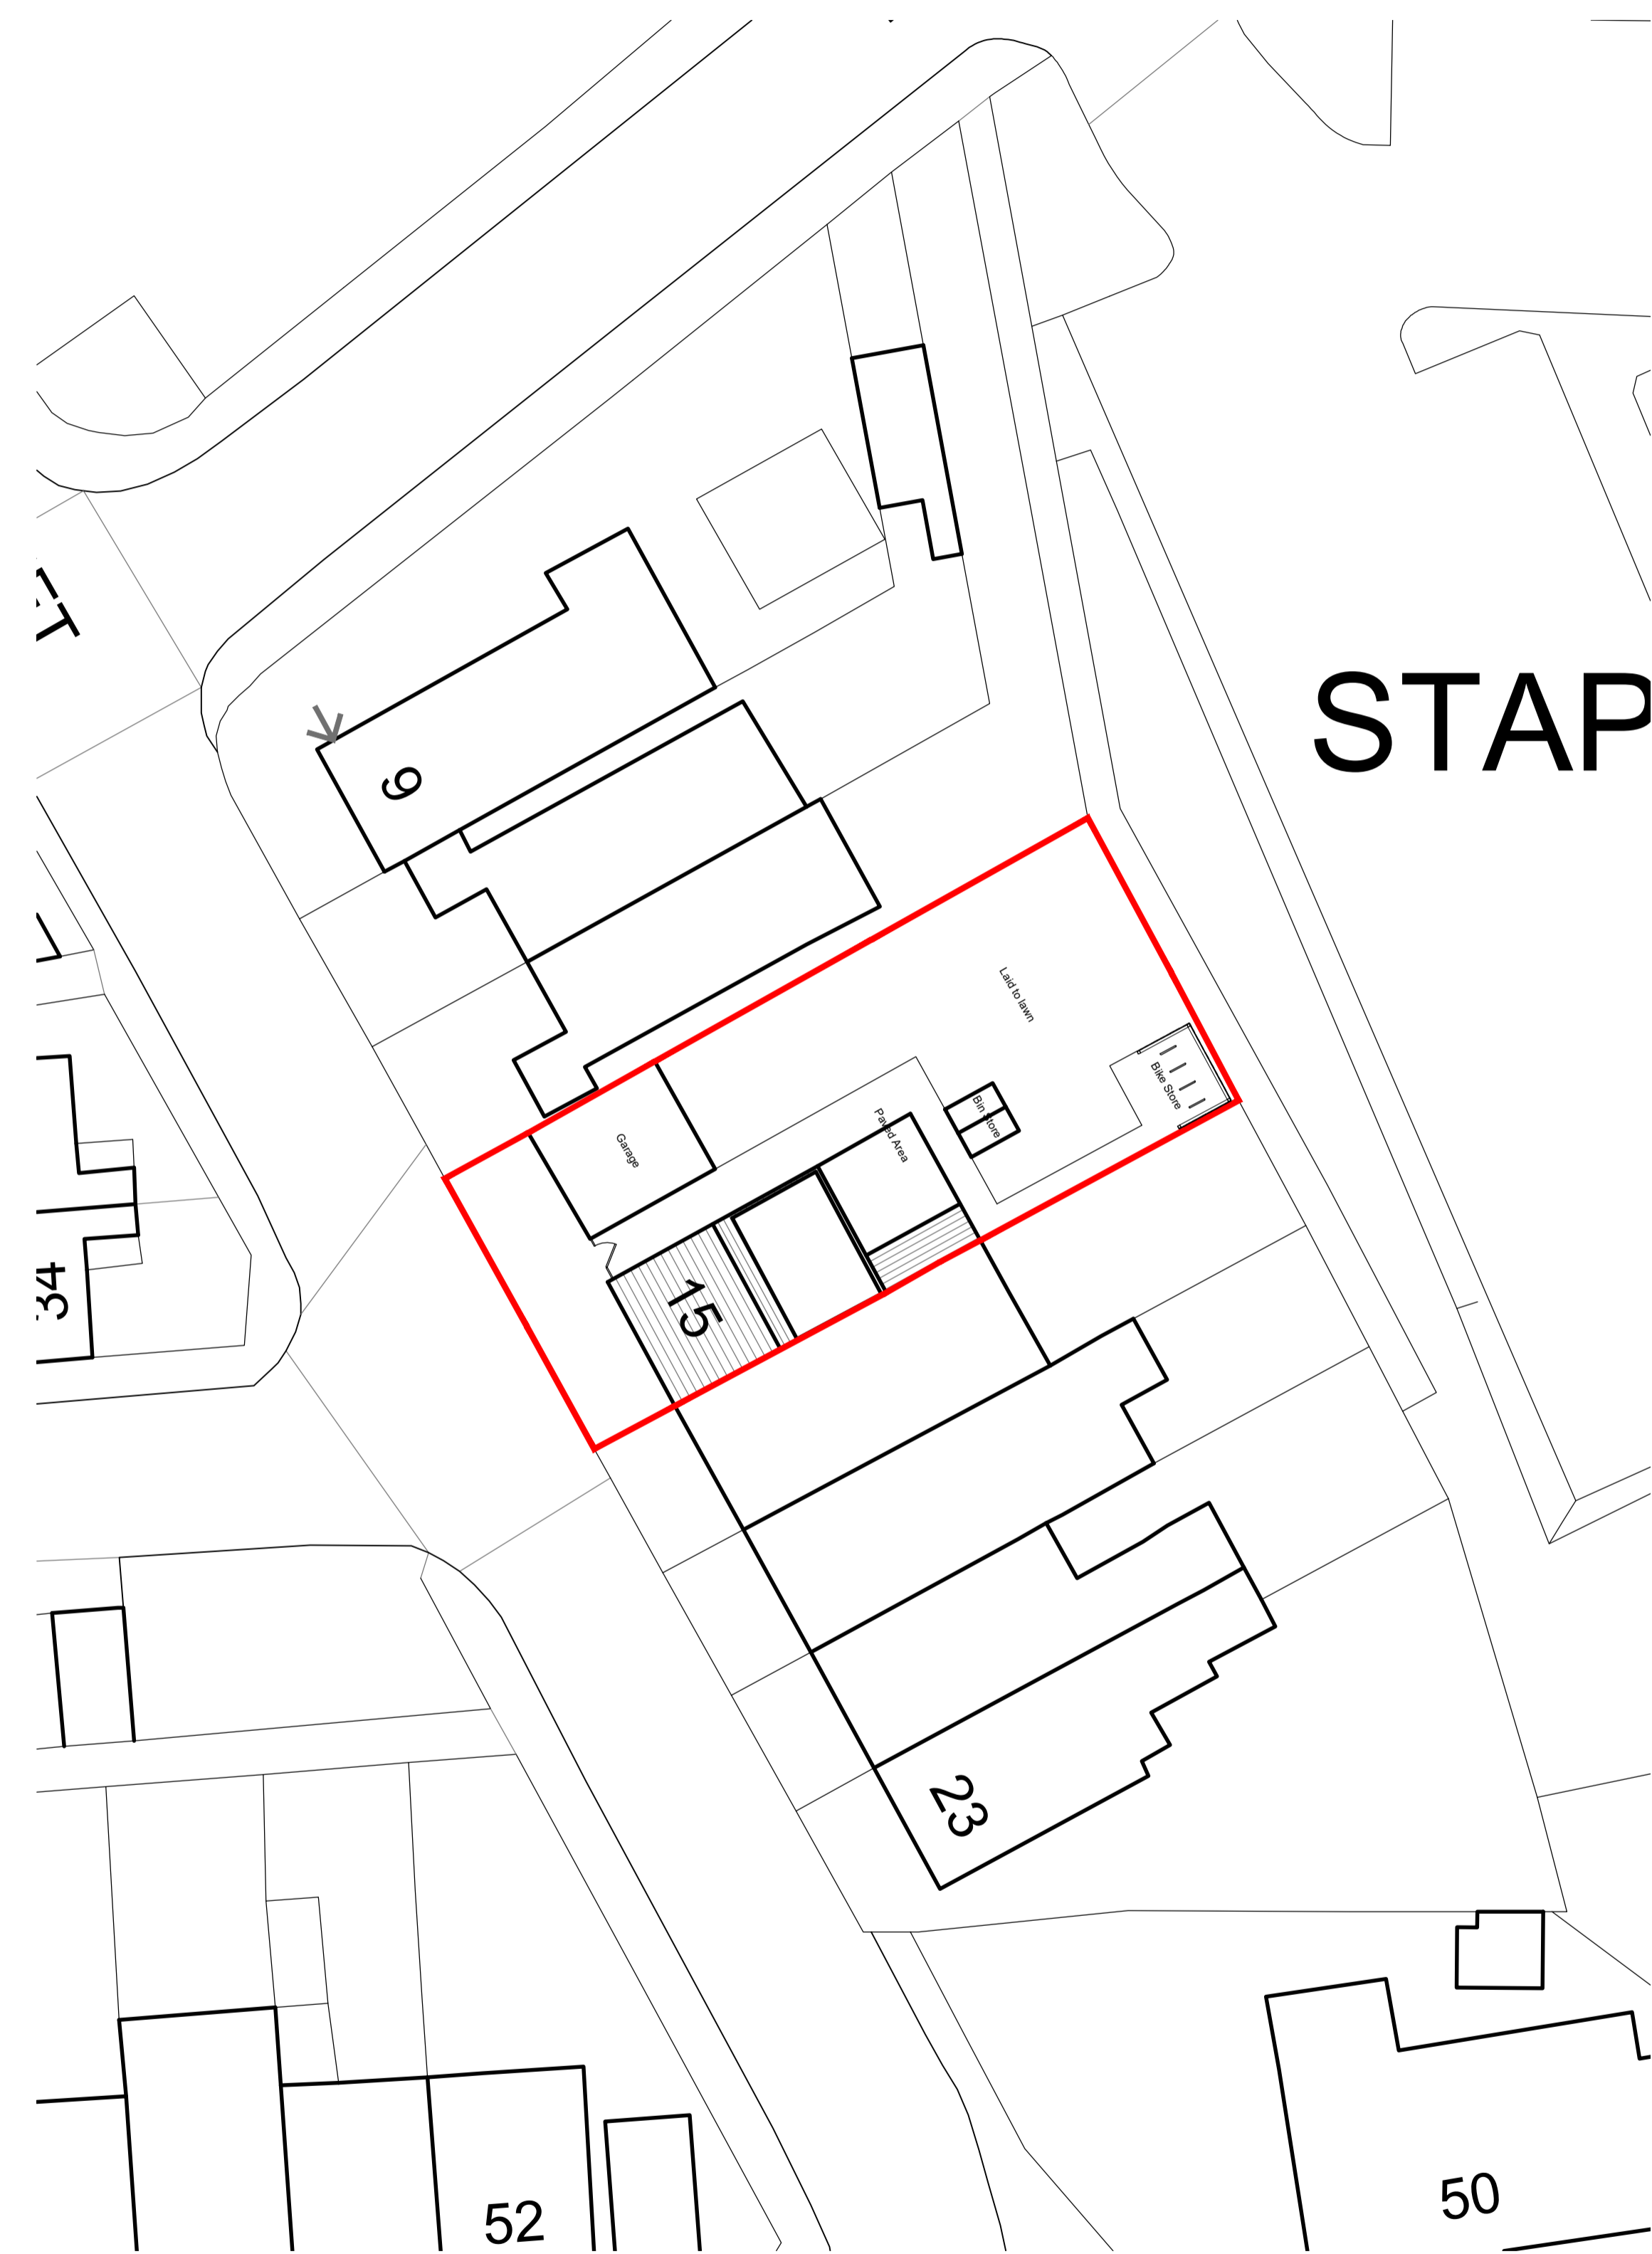


STAP

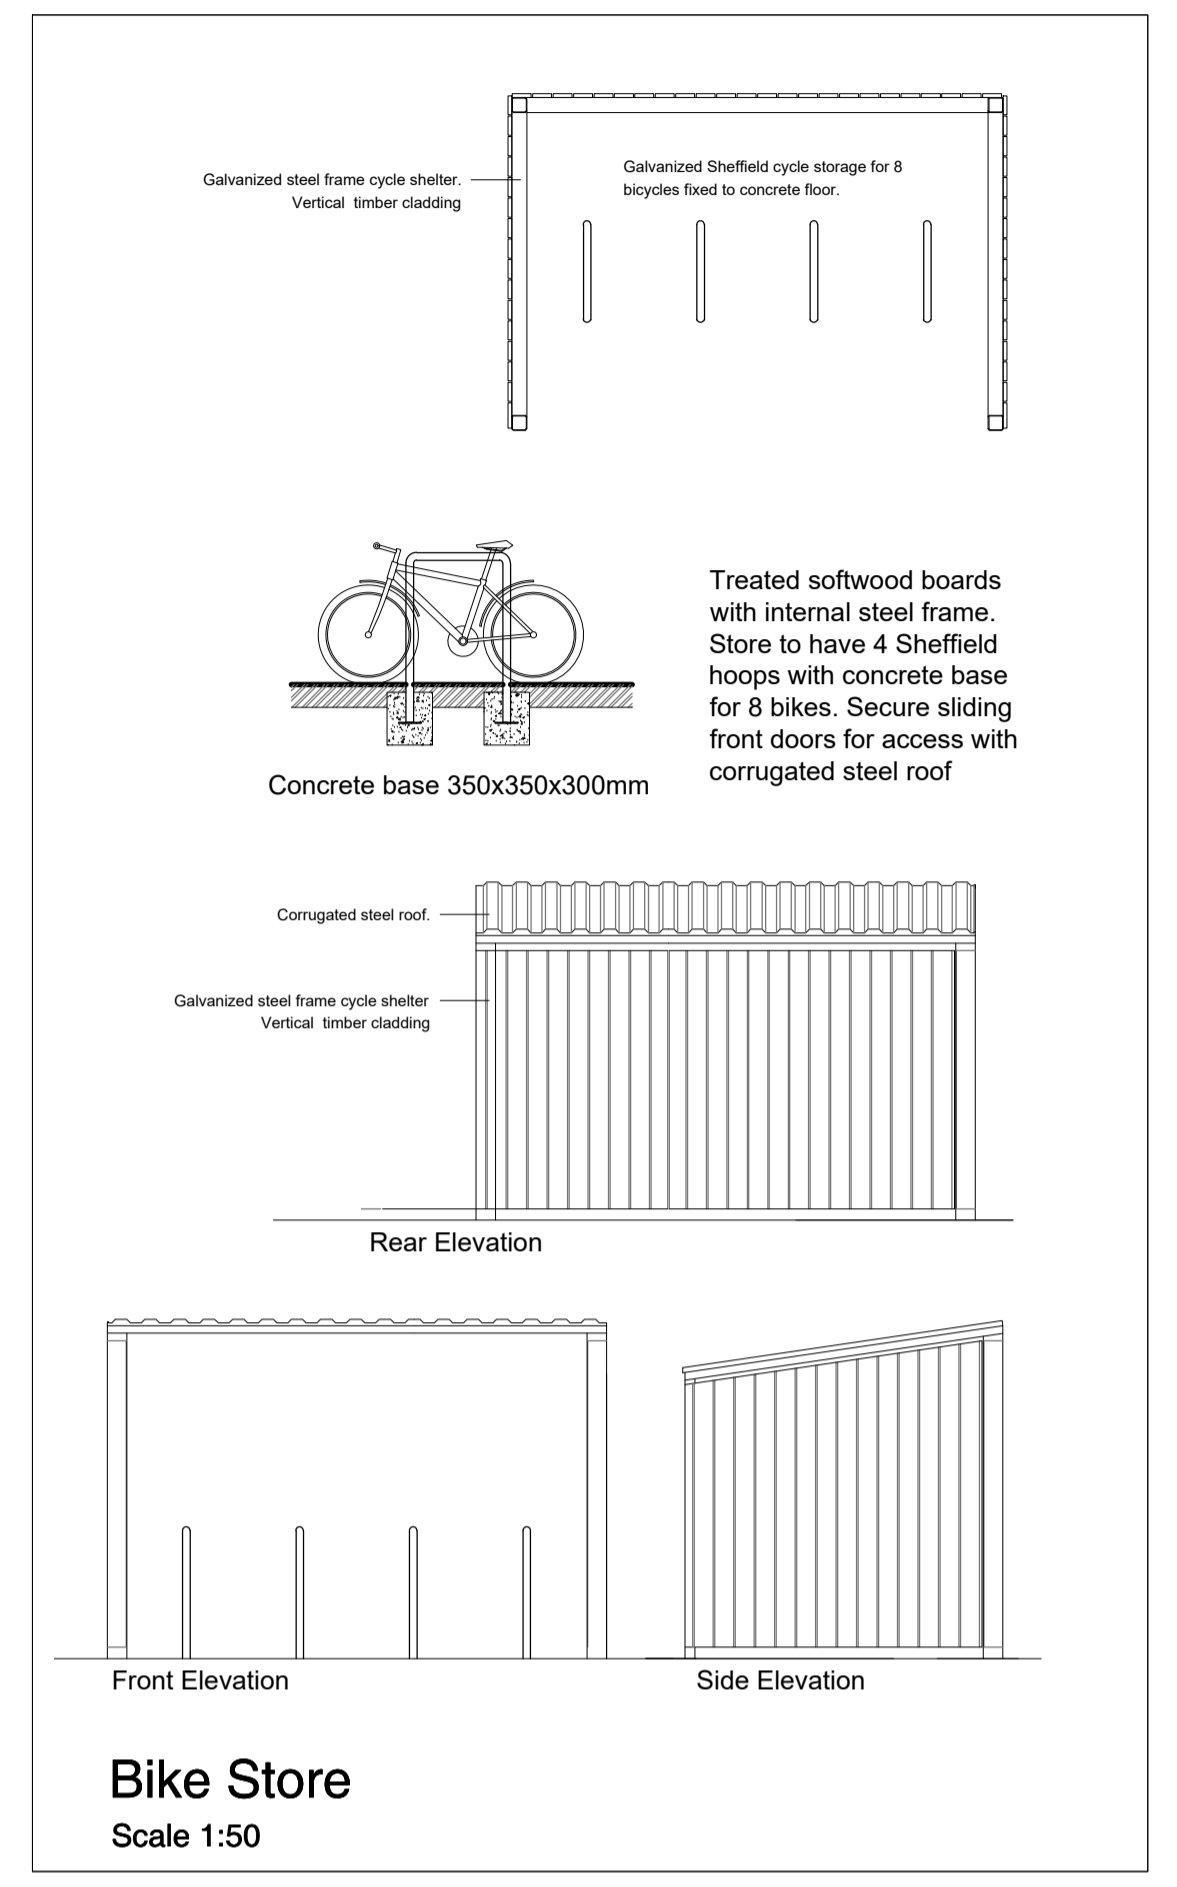

Bike Store
 Scale 1:50

NORTH

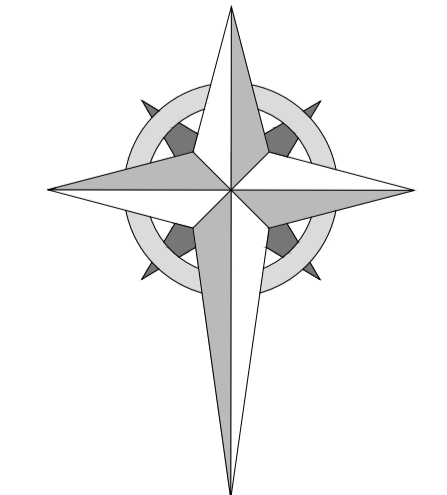

PROJECT: 15 Bath Street, Bristol		
TITLE: Existing and Proposed Site Plans		
SCALE: 1:200 @ A1	DATE: Mar' 2024	DRAWN BY: JM
DRAWING NUMBER: 4271.PL2.02	REVISION: B	

