




First Floor Plan

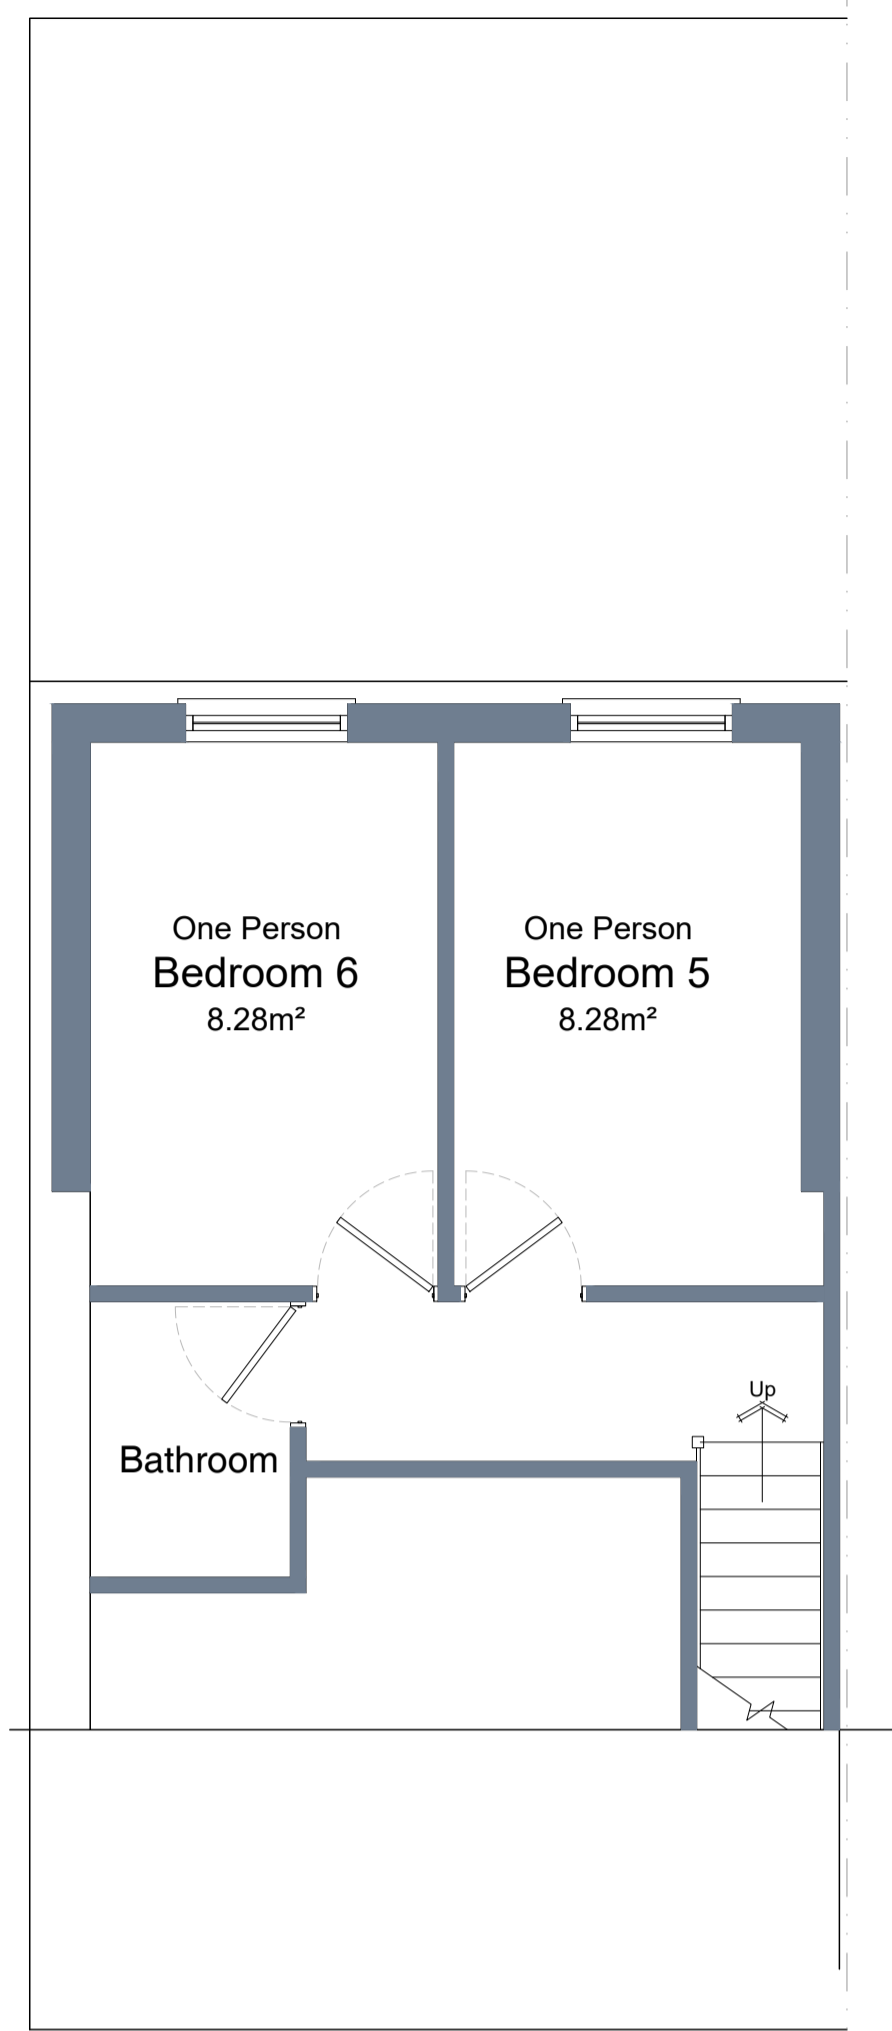


Second Floor Plan

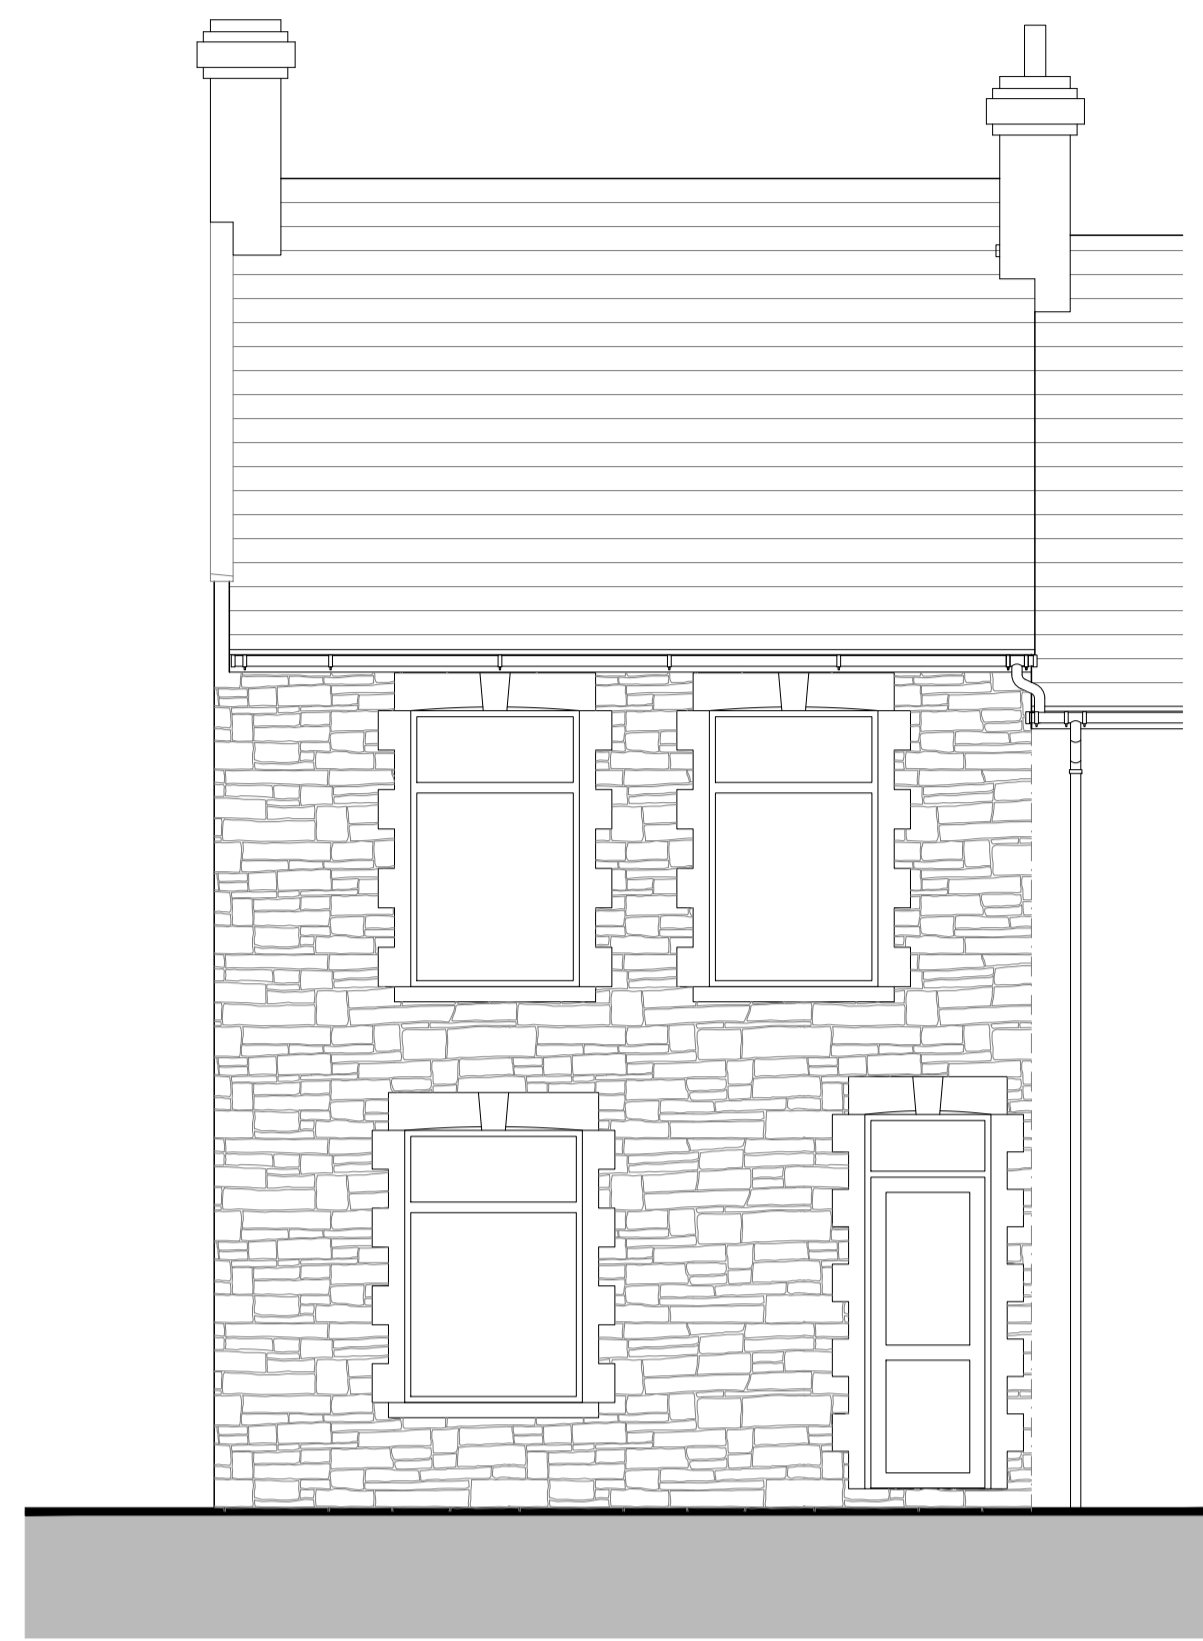

Front Elevation

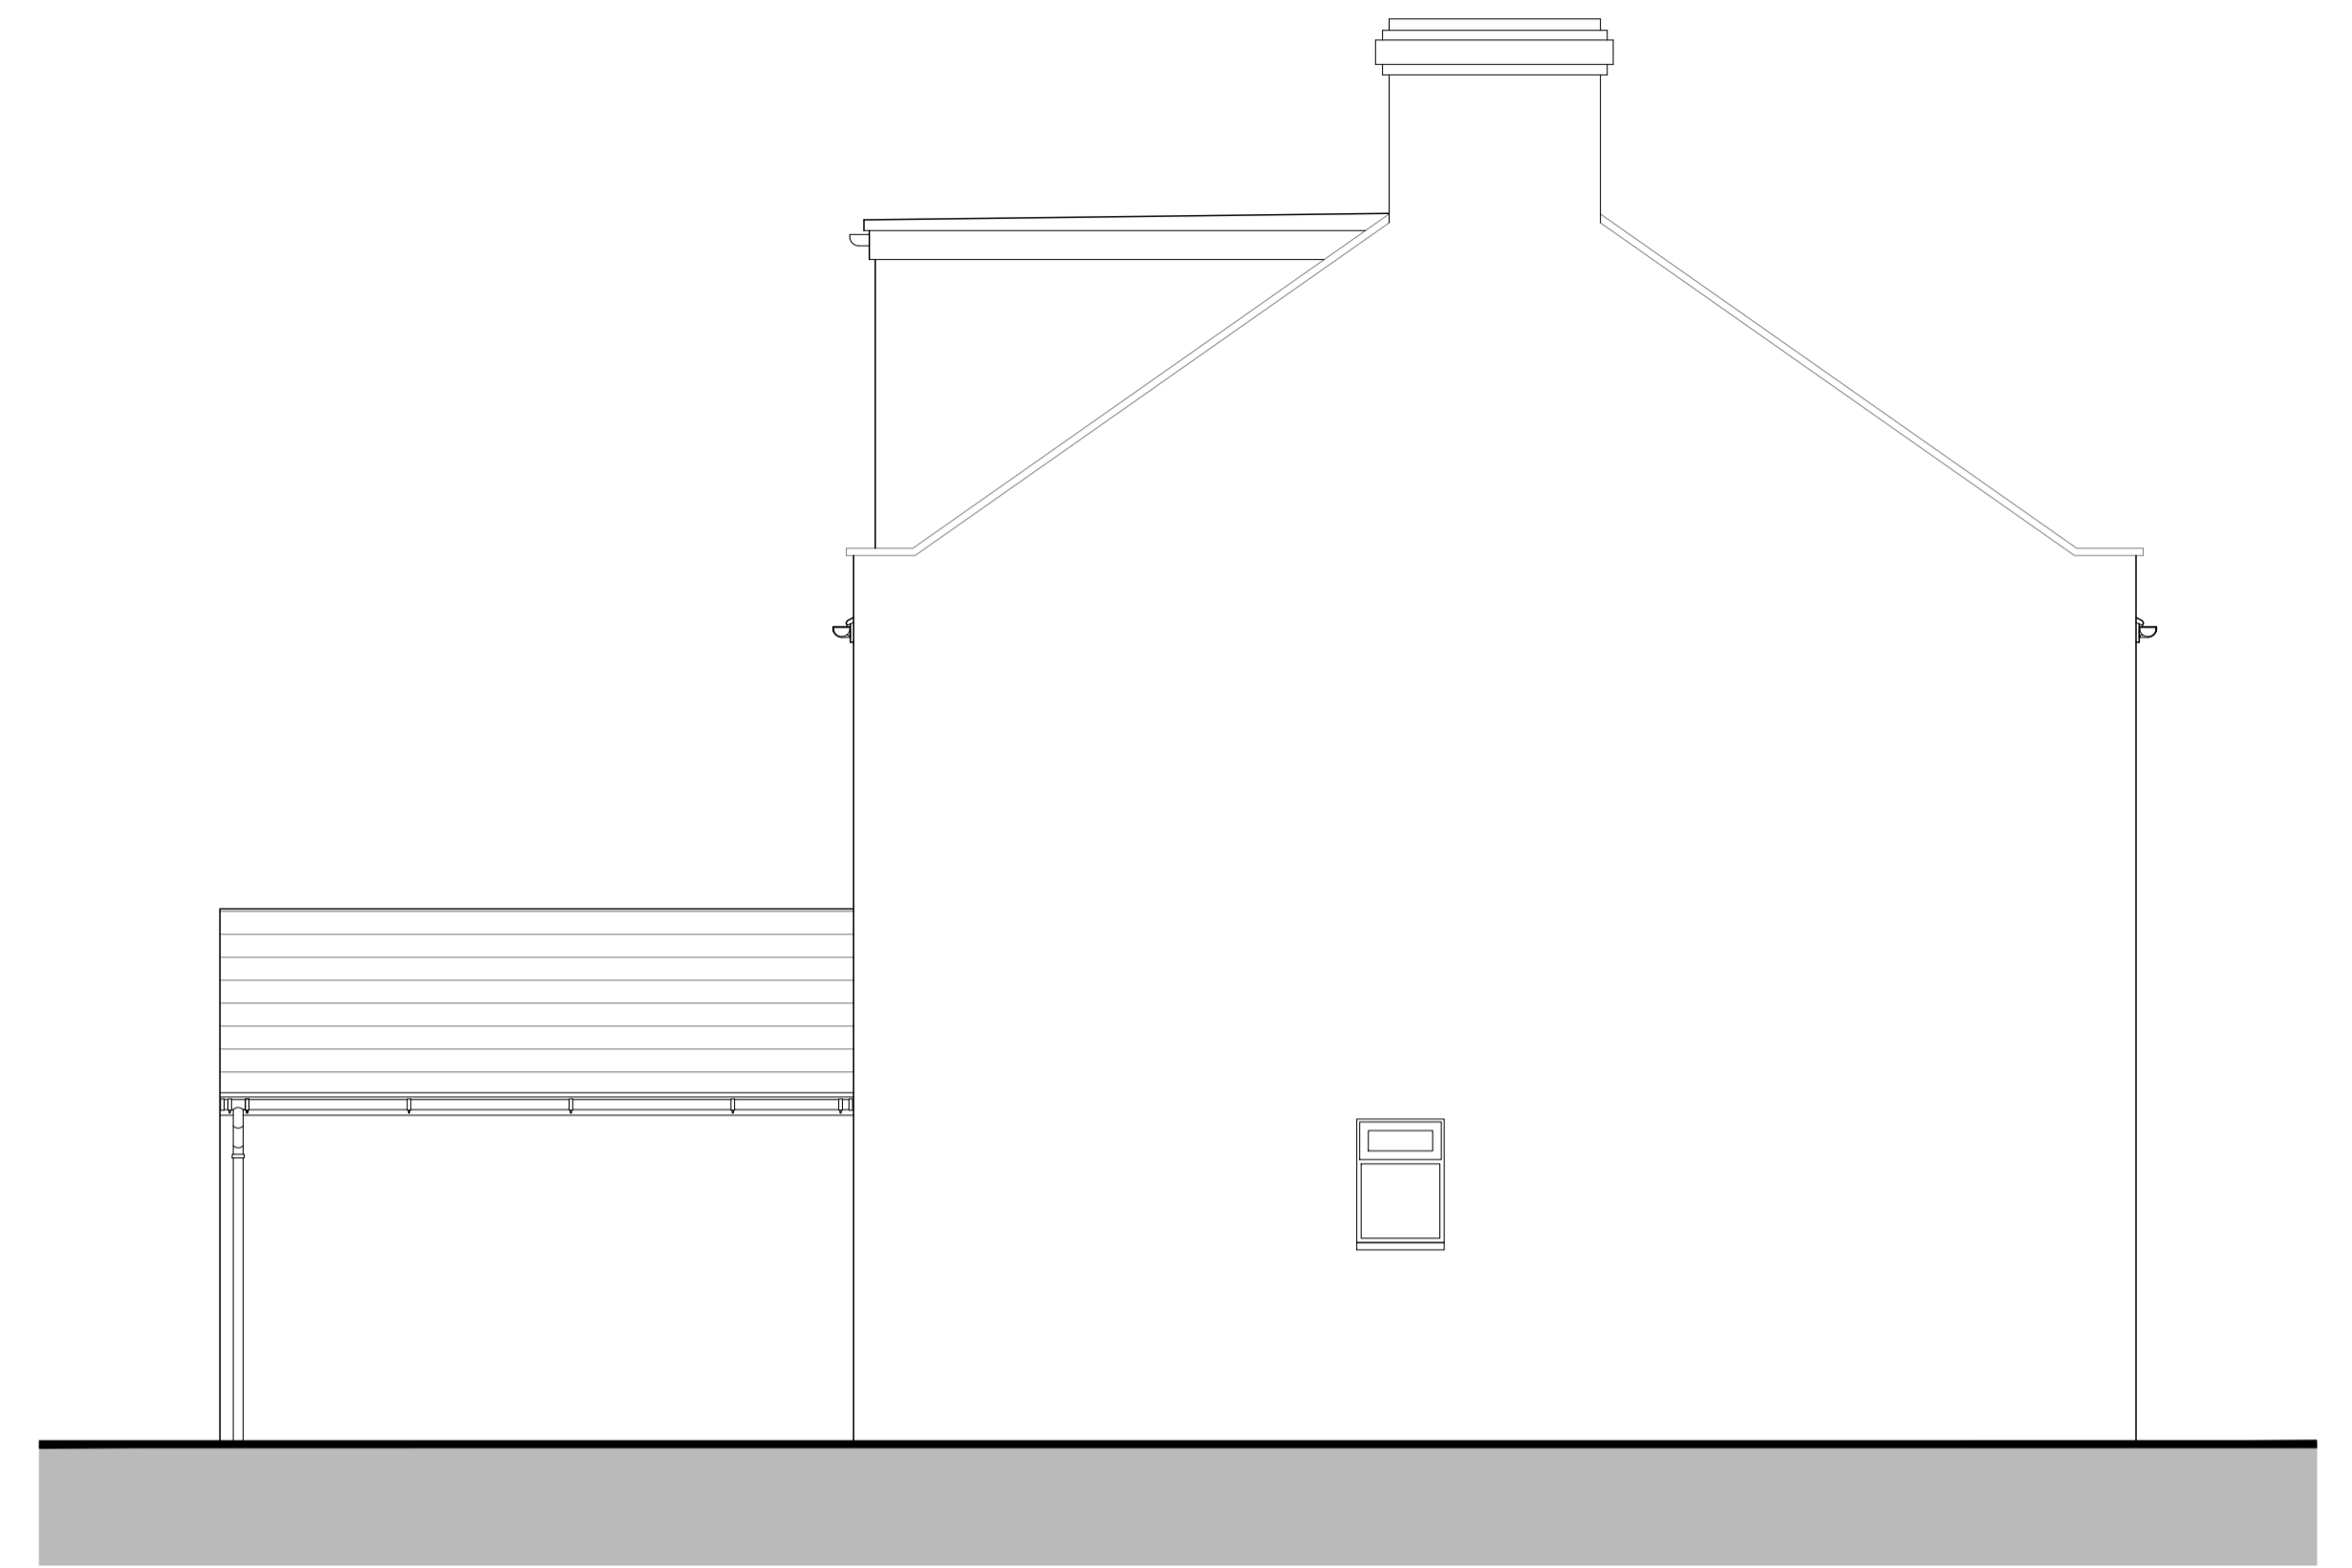


Side Elevation/ Section

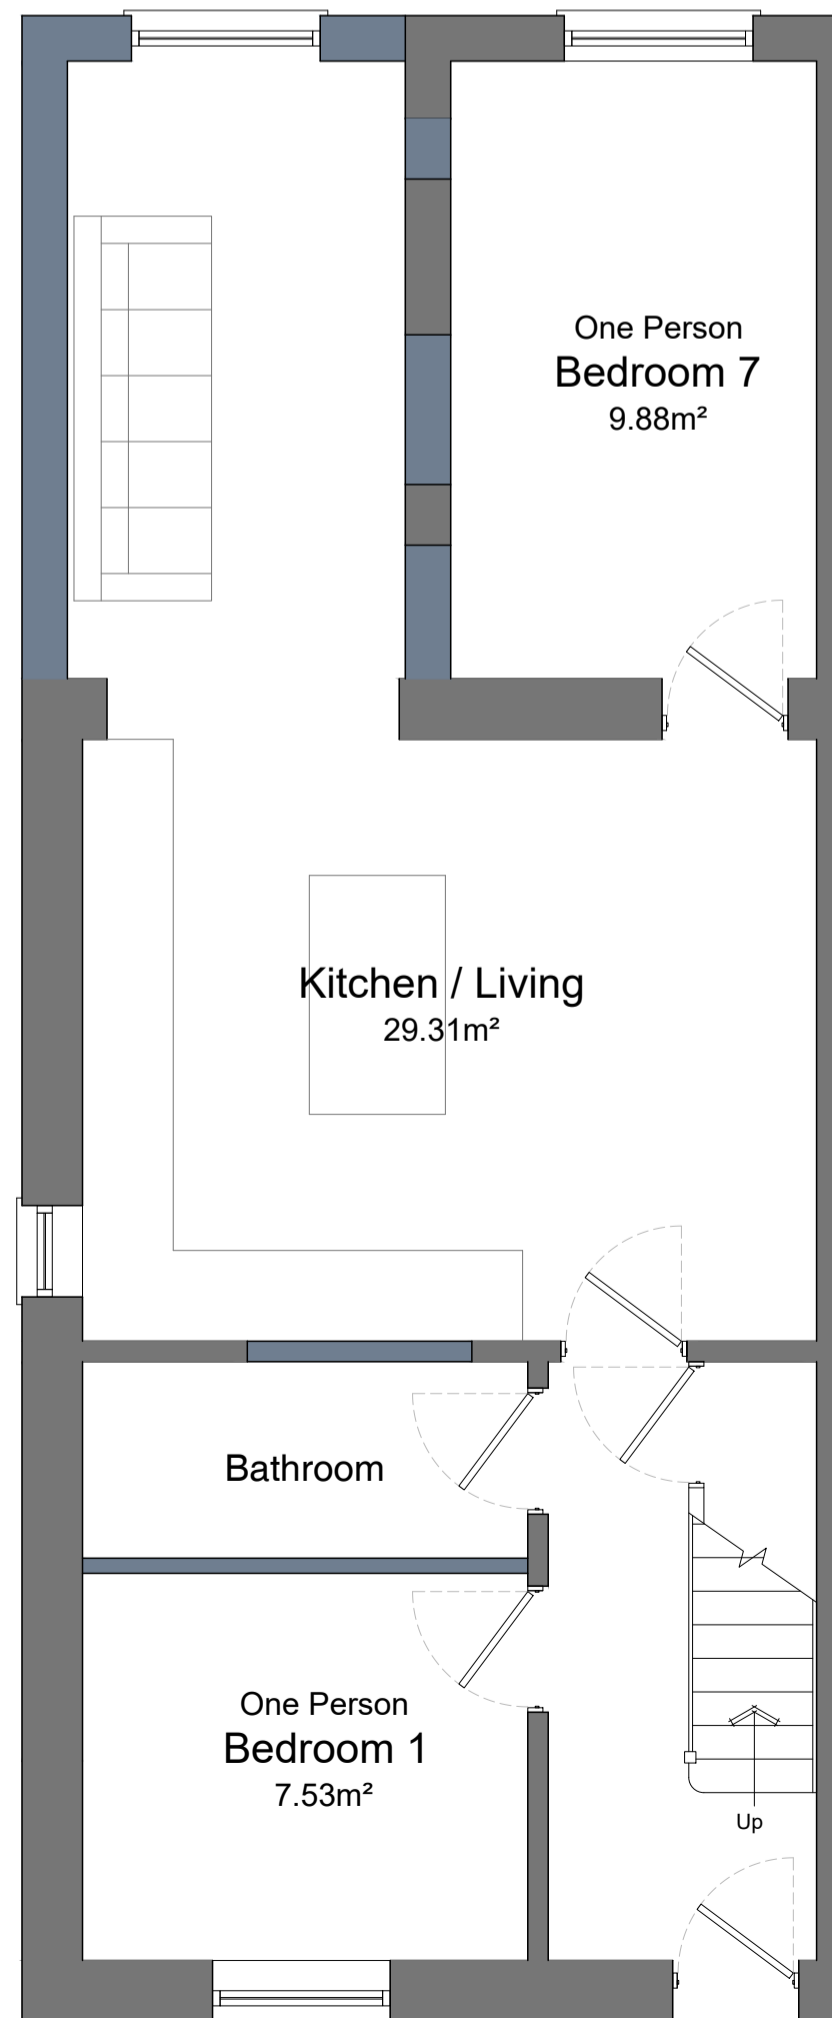


Ground Floor Plan



Rear Elevation

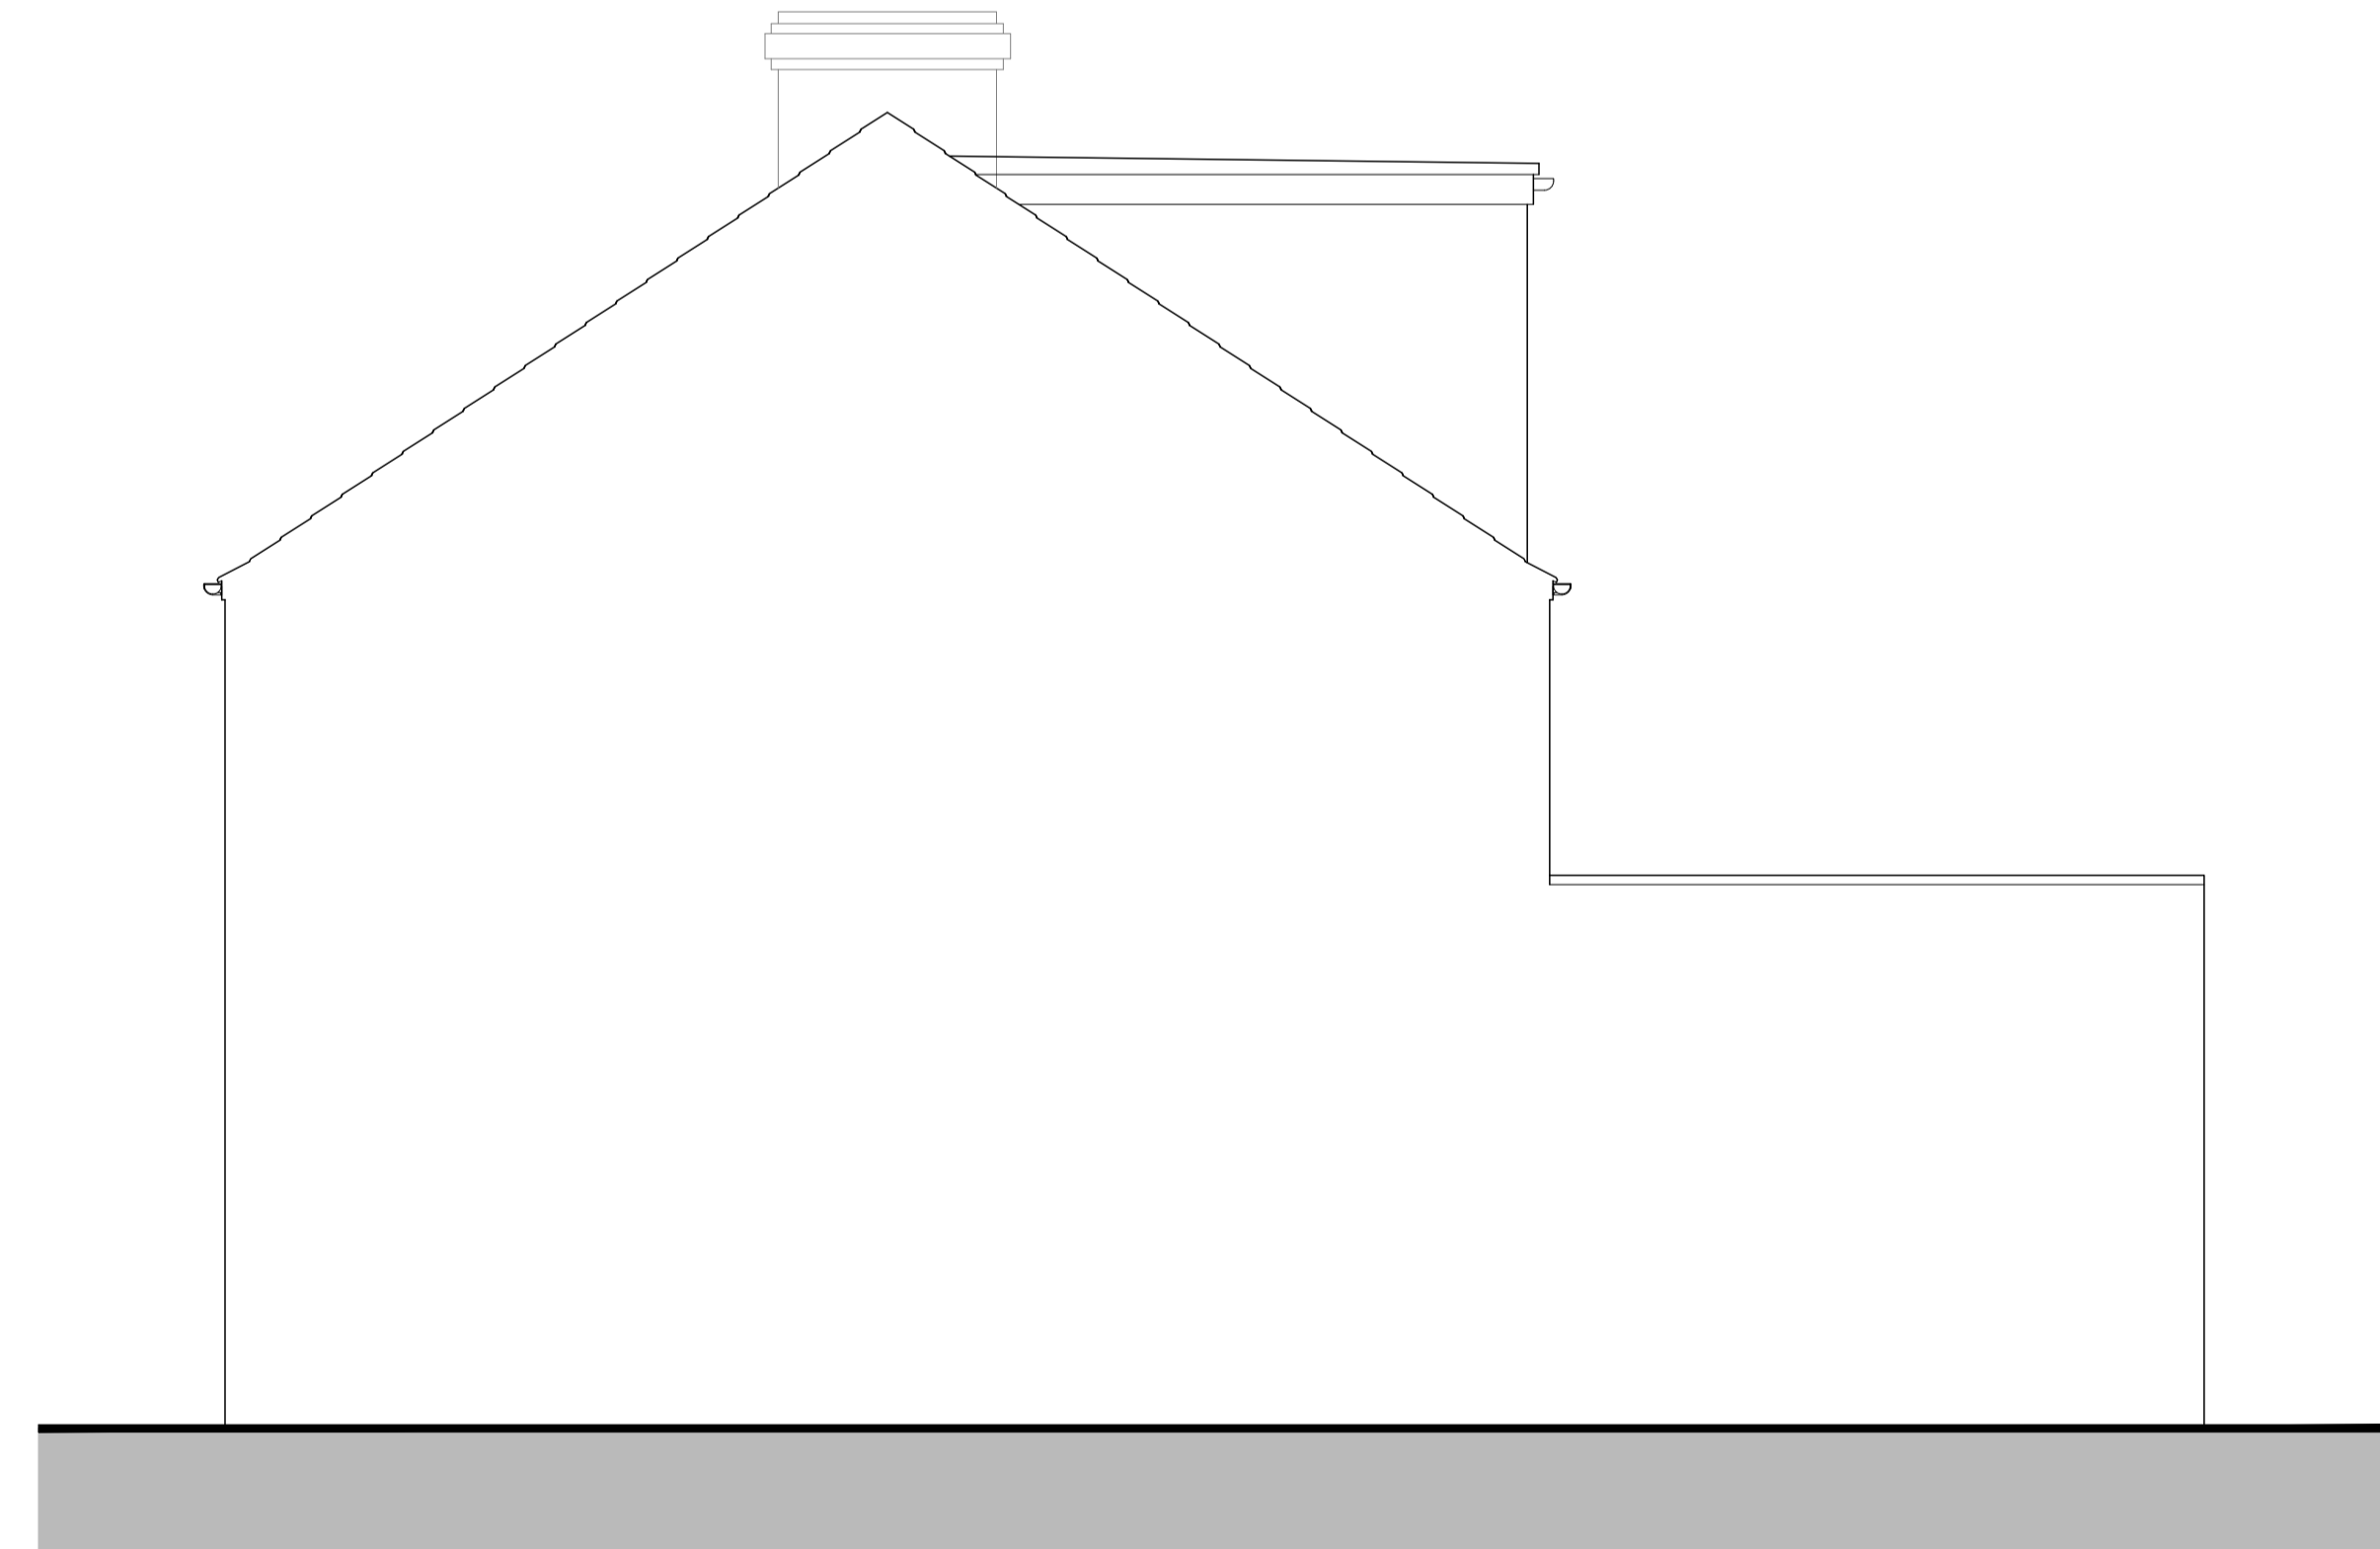

Side Elevation/ Section

 

PROJECT:
15 Bath Street, Bristol

TITLE:
Proposed Plans & Elevations

SCALE: 1:50 @ A1 DATE: Mar 2024 DRAWN BY: JM

DRAWING NUMBER: 4271.PL2.04 REVISION: A