




Ground Floor Plan

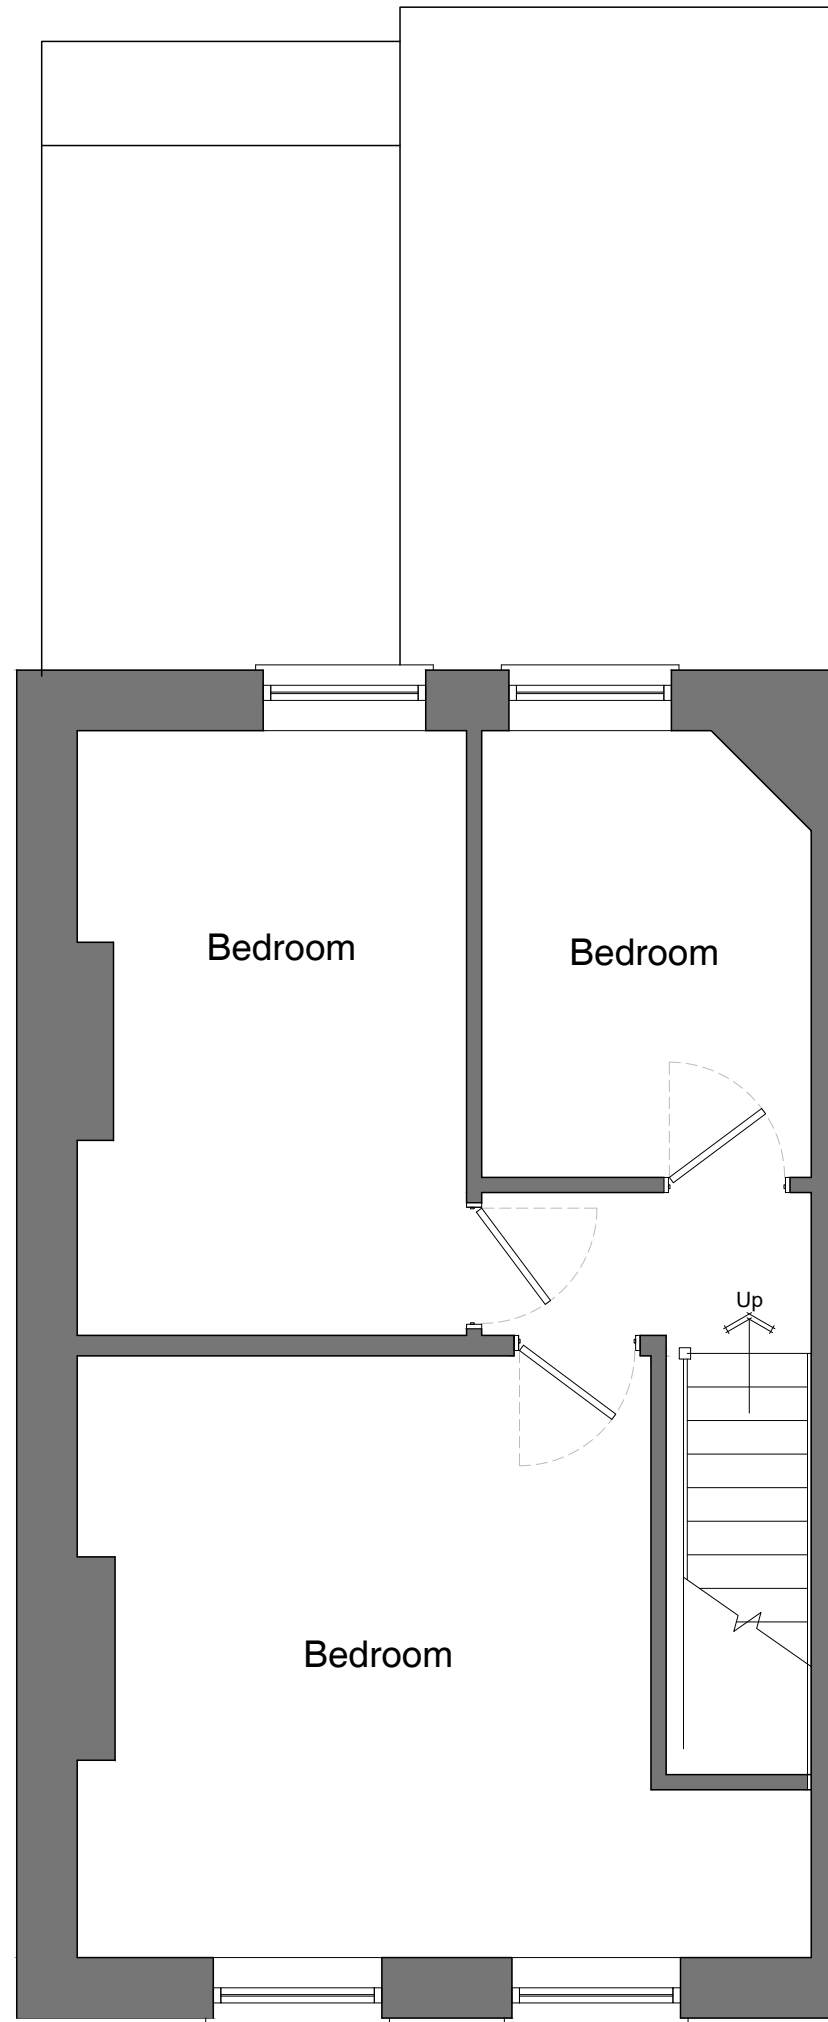

First Floor Plan

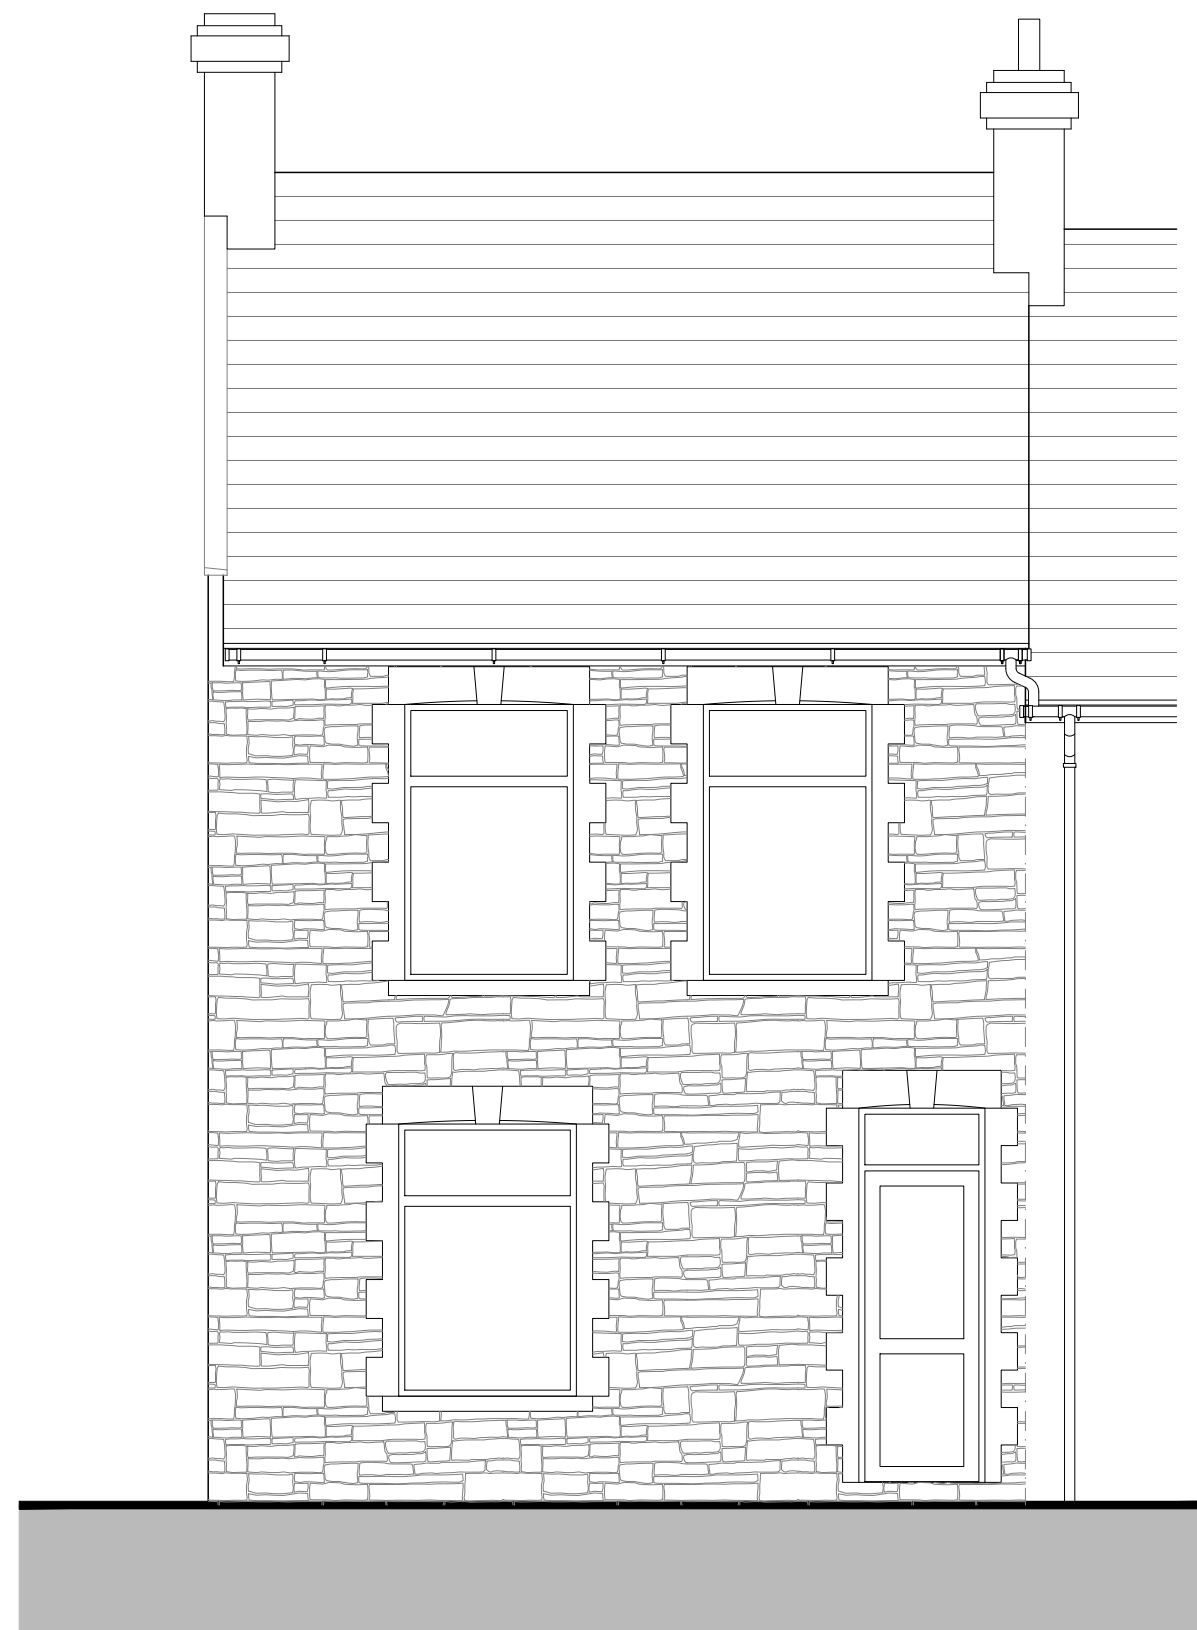


Front Elevation

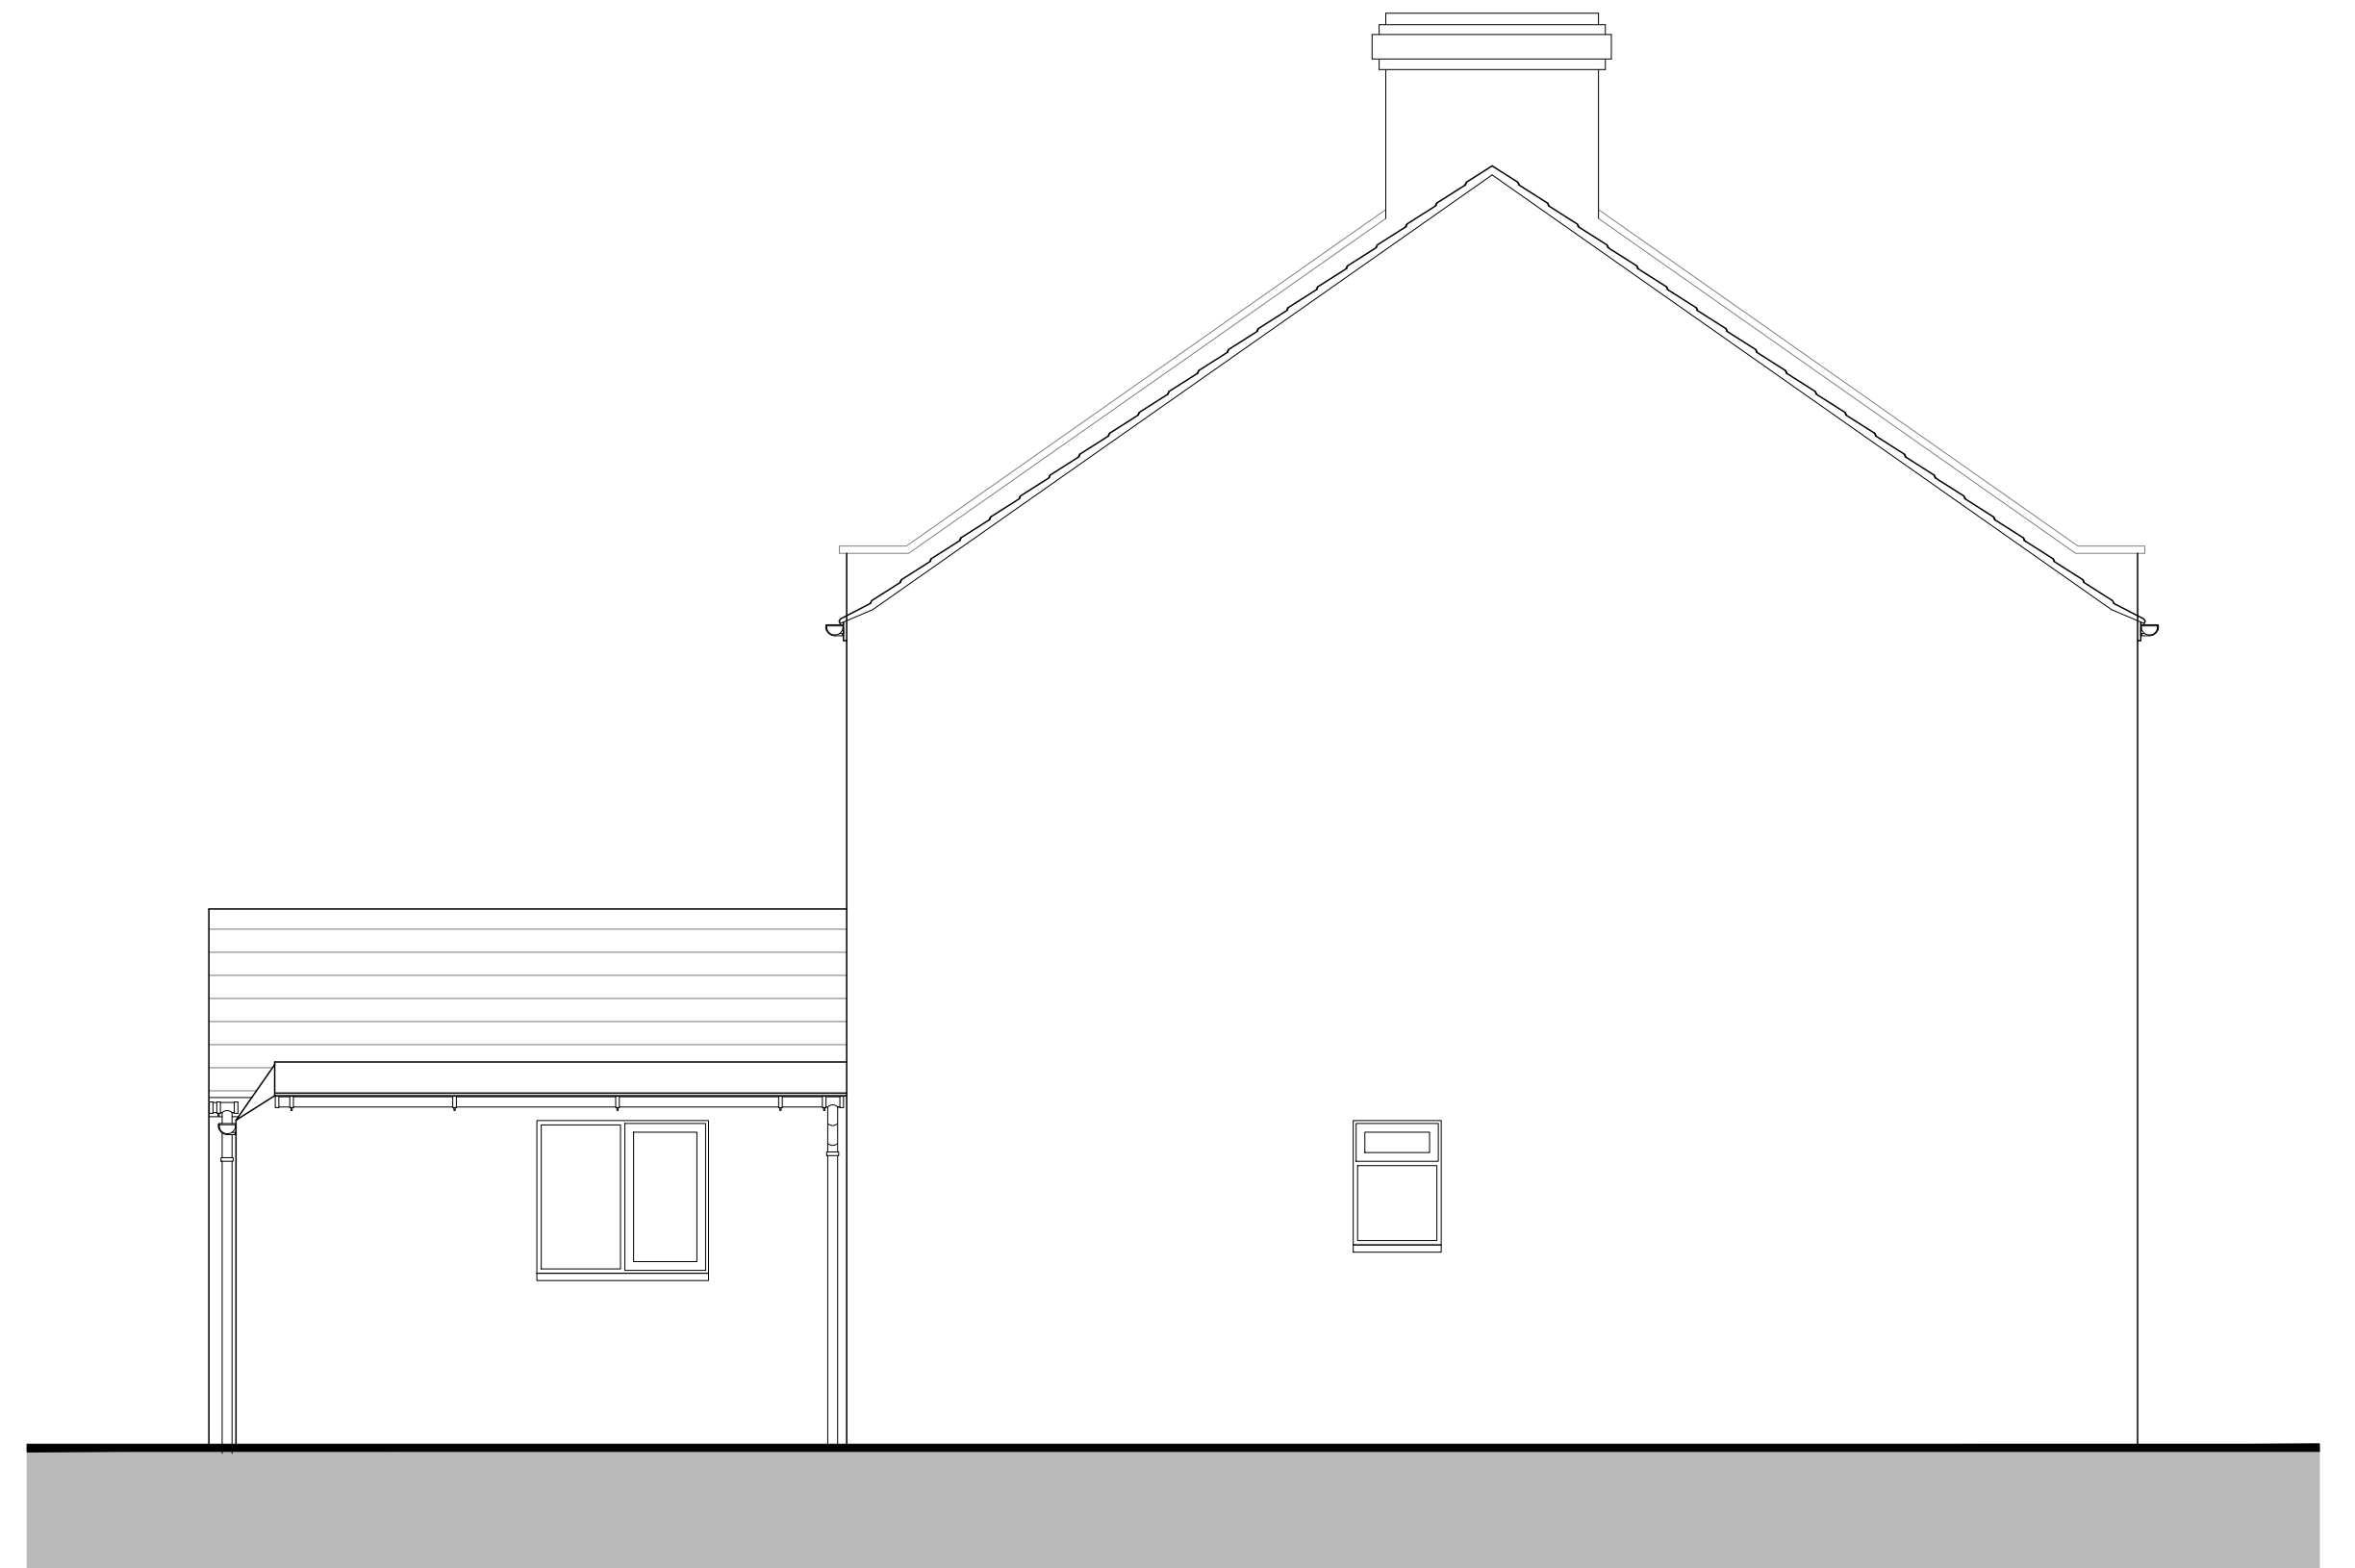

Side Elevation/ Section



Rear Elevation

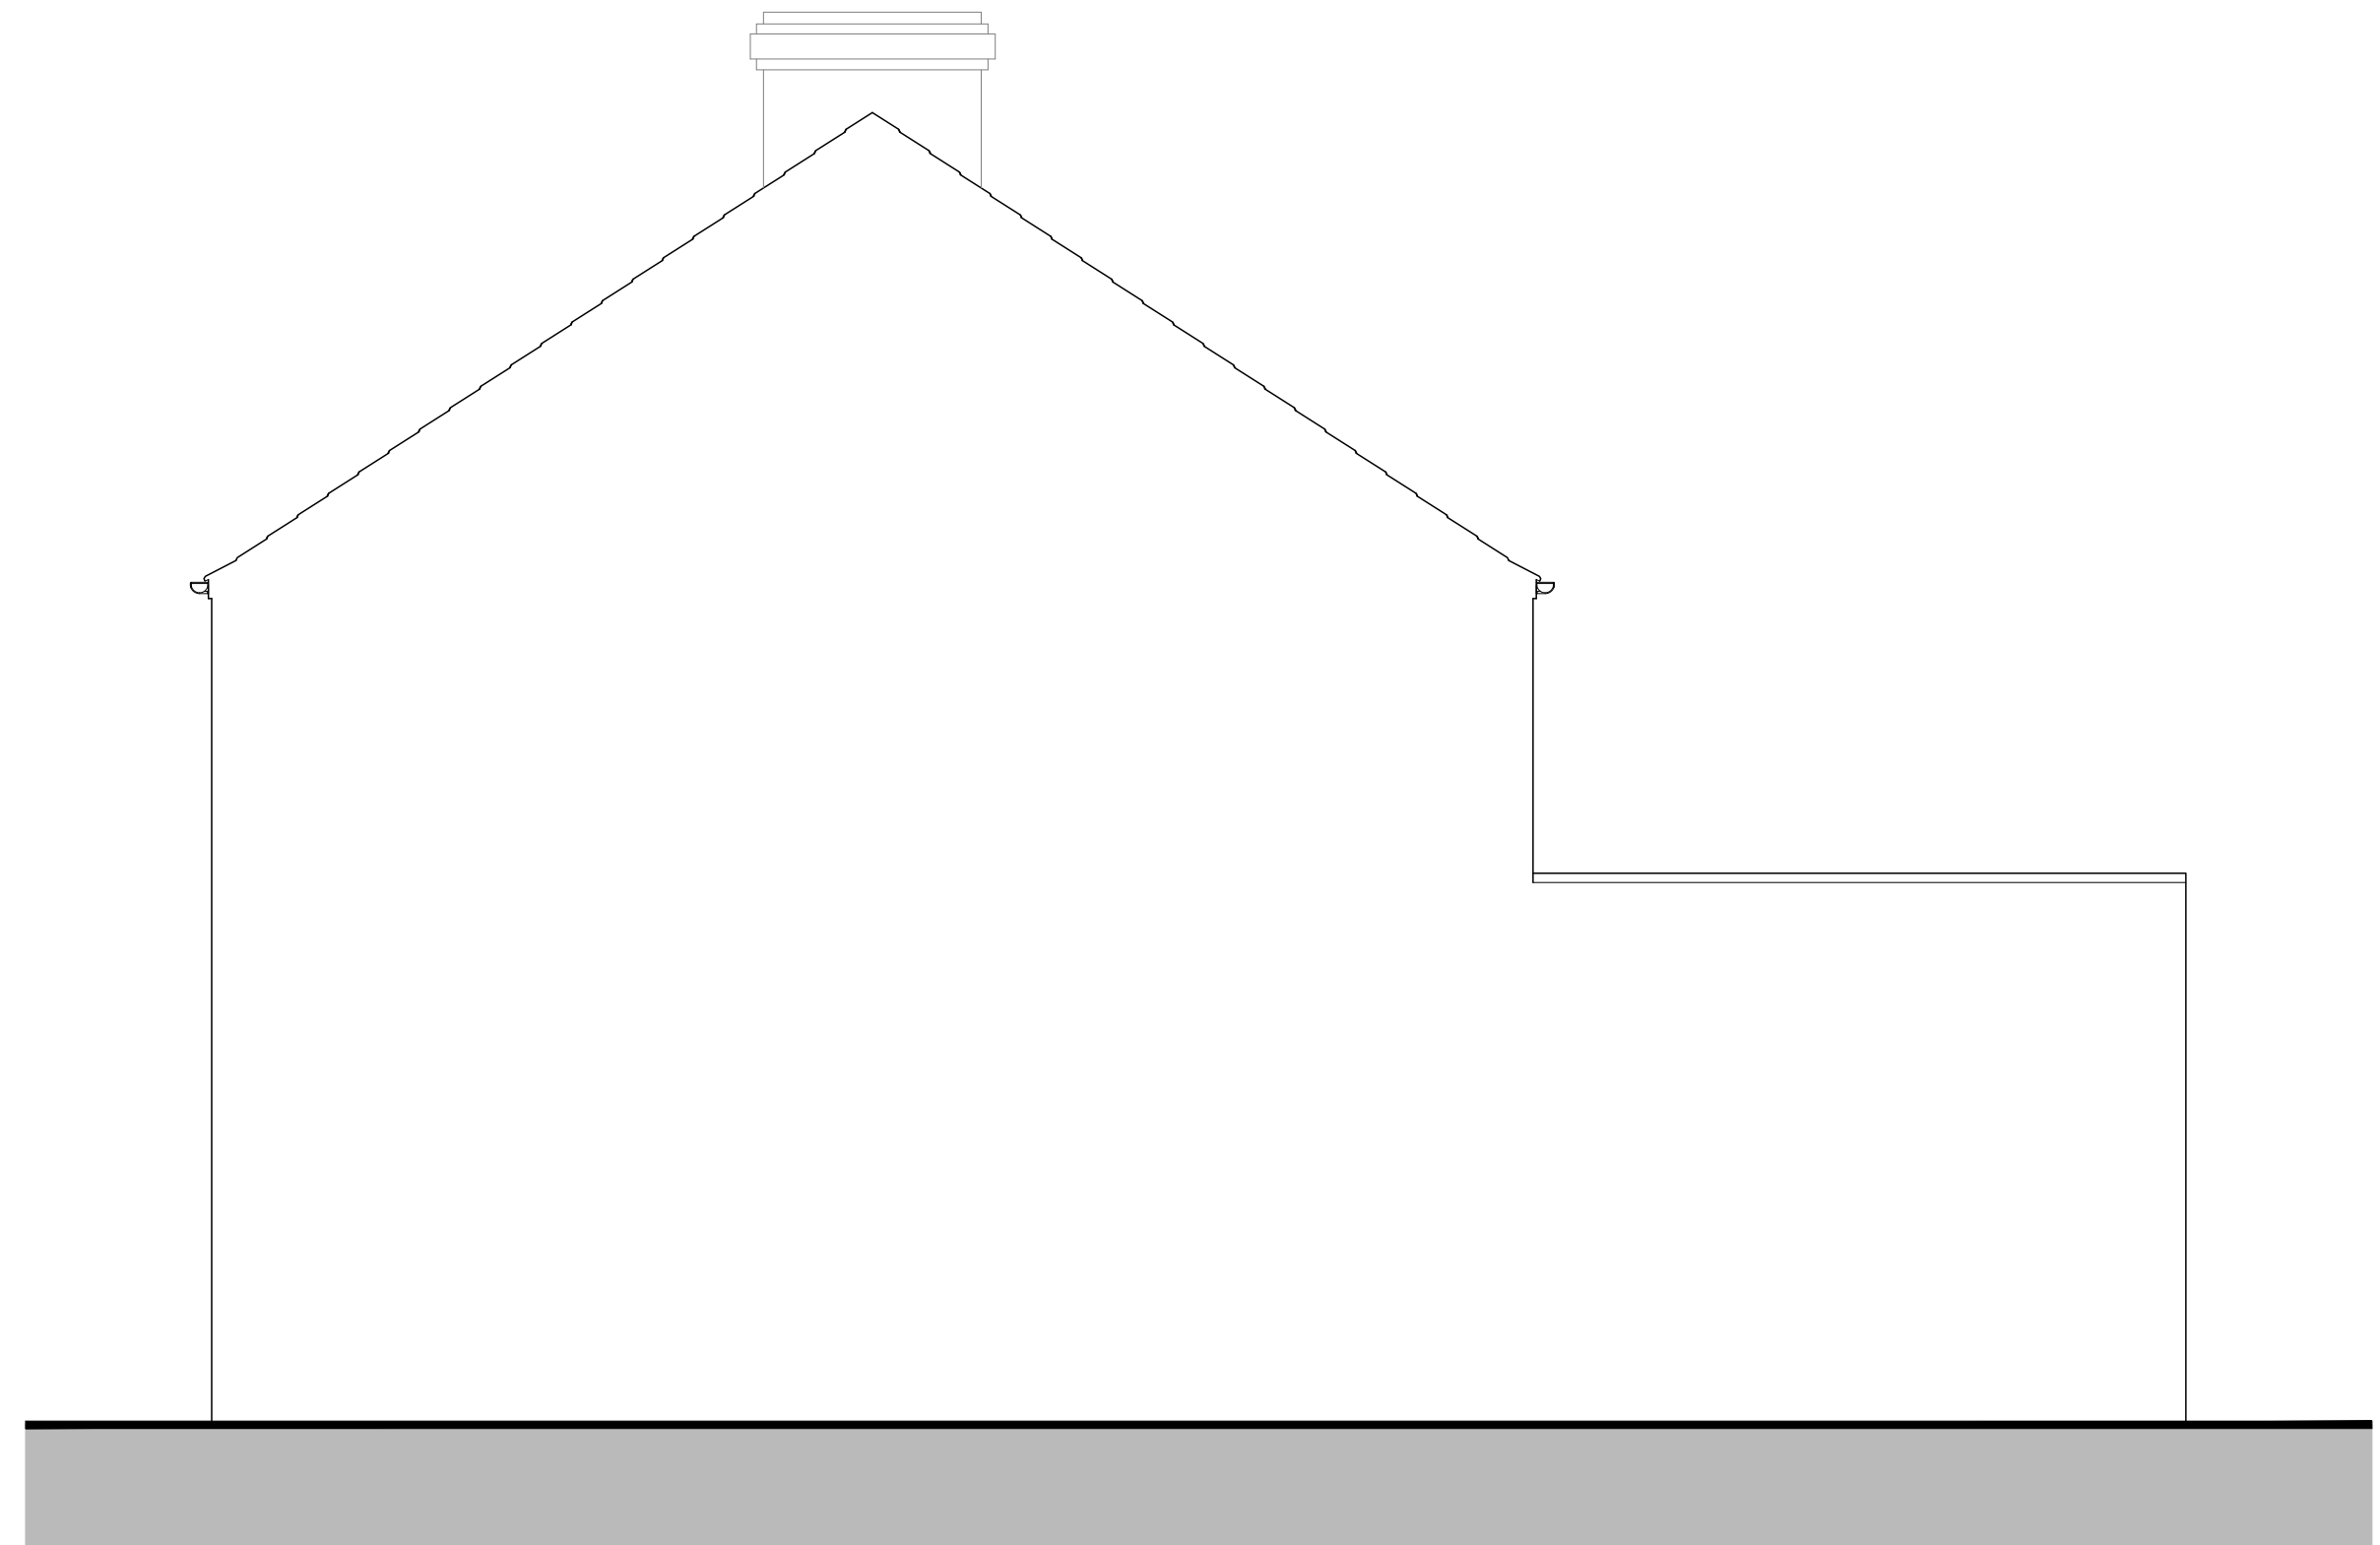

Side Elevation/ Section

PROJECT:
15 Bath Street, Bristol

TITLE:
Existing Plans & Elevations

SCALE: 1:50 @ A1	DATE: Mar' 2024	DRAWN BY: JM
DRAWING NUMBER: 4271.PL1.03	REVISION: A	