


EXISTING GROUND FLOOR

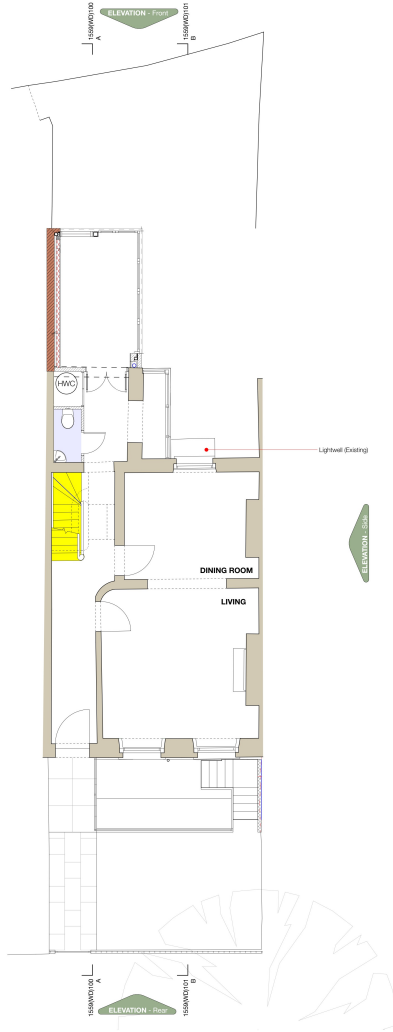

Job
78 HEWLETT ROAD
Chesham, Bucks HP8 4PP

CONSTRUCTION

GROUND FLOOR PLAN

Date April 2021

Scale 1 : 50
@ A1

Drawing No. 1559(WD)002(A)