




Proposed Front Elevation

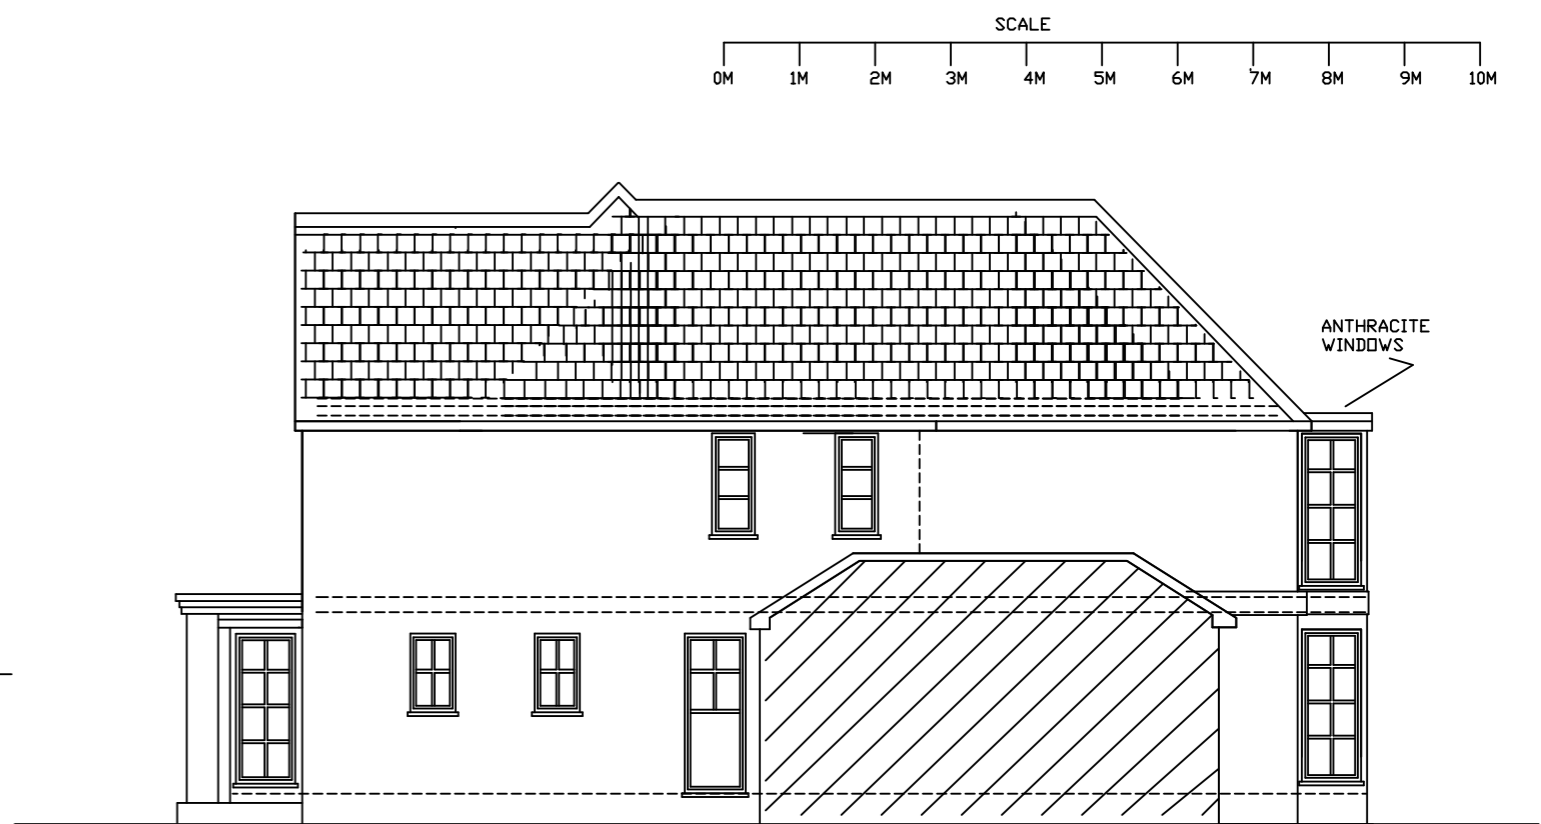

Proposed Side Elevation

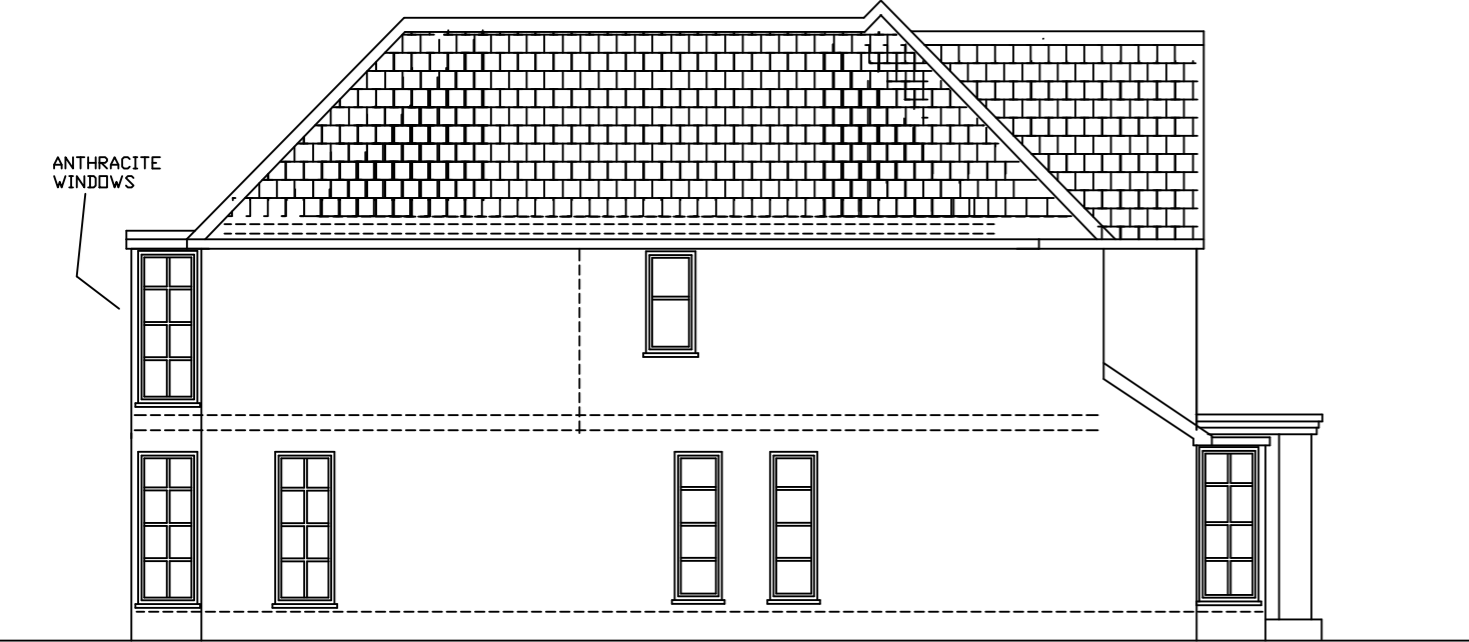

Proposed Side Elevation

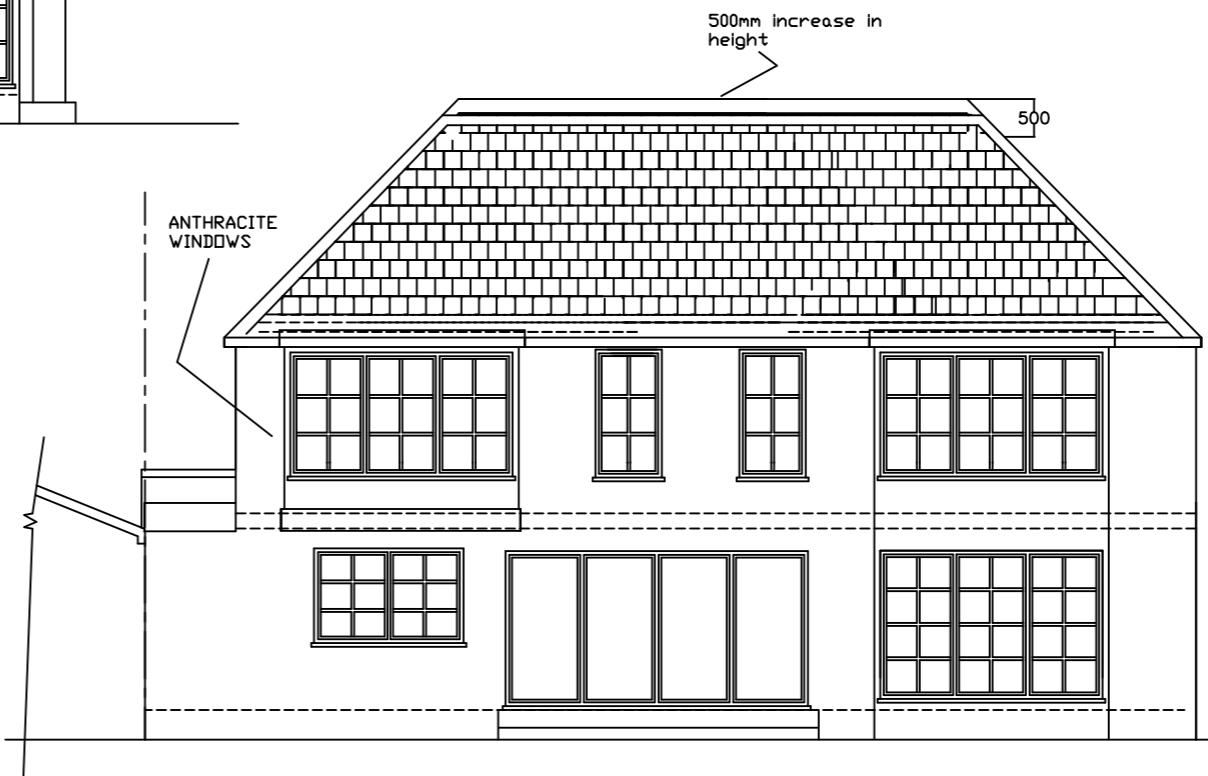

Proposed Rear Elevation



A3 PAPER
Proposed
Elevations

JAC Associates
Property Consultants
Mob: 07779 653101
jac.consultants@ntlworld.com

Project
1 Westbury Road
Northwood
HA6 3DB

Client
Mr
Tel:

Drawing Title
Proposed Extension

Drawing Number
westburyrd-1 / 6 REV C
proposed elevations

Scale	Date
1 : 100	15-06-23

All dimensions and information contained in these plans should be checked on site and with the Local Authority prior to commencing any building works. The works may also be covered by the Town and Country Planning Acts, Building Acts and The Party Wall Act. No works should be commenced prior to obtaining all necessary consents.