





**Nick Willson Architects**

Second Home  
68 Hanbury Street  
London  
E1 5JL  
www.nickwillsonarchitects.com

**Notes:**

All dimensions to be confirmed by contractor on site.  
Do not scale from drawings.

Scale 1:50

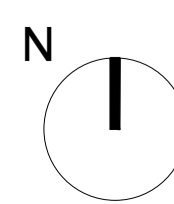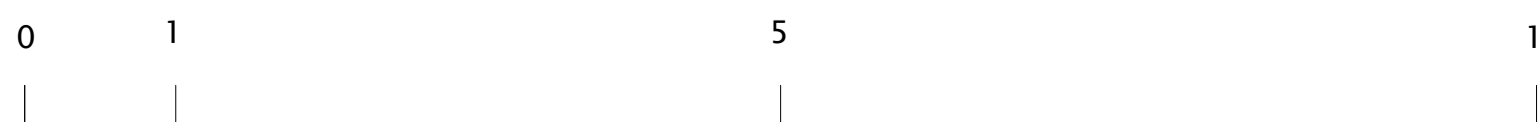

Rev	Date	Description	By	Ck

Project 10 Coombe Hill Road, Rickmansworth, Herts	Project description Loft conversion	Scale 1:50@A1	Job No 777
Title Existing Ground Floor Plan	Stage Planning	Drawing No A100	Rev -