


AA

 

AA


# Nick Willson Architects

Second Home  
 68 Hanbury Street  
 London  
 E1 5JL  
[www.nickwillsonarchitects.com](http://www.nickwillsonarchitects.com)

### Notes:

All dimensions to be confirmed by contractor on site.  
 Do not scale from drawings.

Scale 1:50

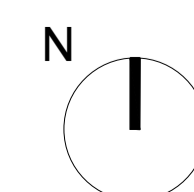

Rev	Date	Description	By	Ck

Project 10 Coombe Hill Road, Rickmansworth, Herts	Project description Loft conversion	Scale 1:50@A1	Job No 0777
Title Existing Roof Plan	Stage Planning	Drawing No A102	Rev -