





10 Coombe Hill

Nick Willson Architects

Second Home
68 Hanbury Street
London
E1 5JL
www.nickwillsonarchitects.com

Notes:
All dimensions to be confirmed by contractor on site.
Do not scale from drawings.

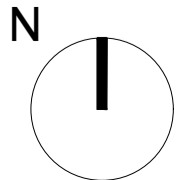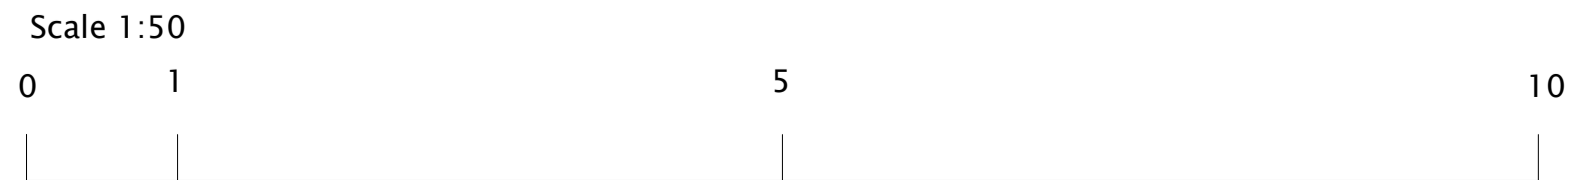

Rev	Date	Description	By	Ck

Project 10 Coombe Hill Road, Rickmansworth, Herts	Project description Loft conversion	Scale 1:50@A1	Job No 0777
Title Existing Rear Elevation	Stage Planning	Drawing No A111	Rev -