



AA

Office

Bedroom

Ensuite

Bathroom

Hall

Kitchen

Utility

Bedroom

New stair

Living

Garden



Nick Willson Architects

Second Home
68 Hanbury Street
London
E1 5JL
www.nickwillsonarchitects.com

Notes:

All dimensions to be confirmed by contractor on site.
Do not scale from drawings.

Scale 1:50

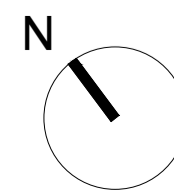 

Rev	Date	Description	By	Ck

Project 10 Coombe Hill Road, Rickmansworth, Herts	Project description Loft conversion	Scale 1:50@A1	Job No 777
Title Proposed Ground Floor Plan	Stage Planning	Drawing No A200	Rev -