


AA

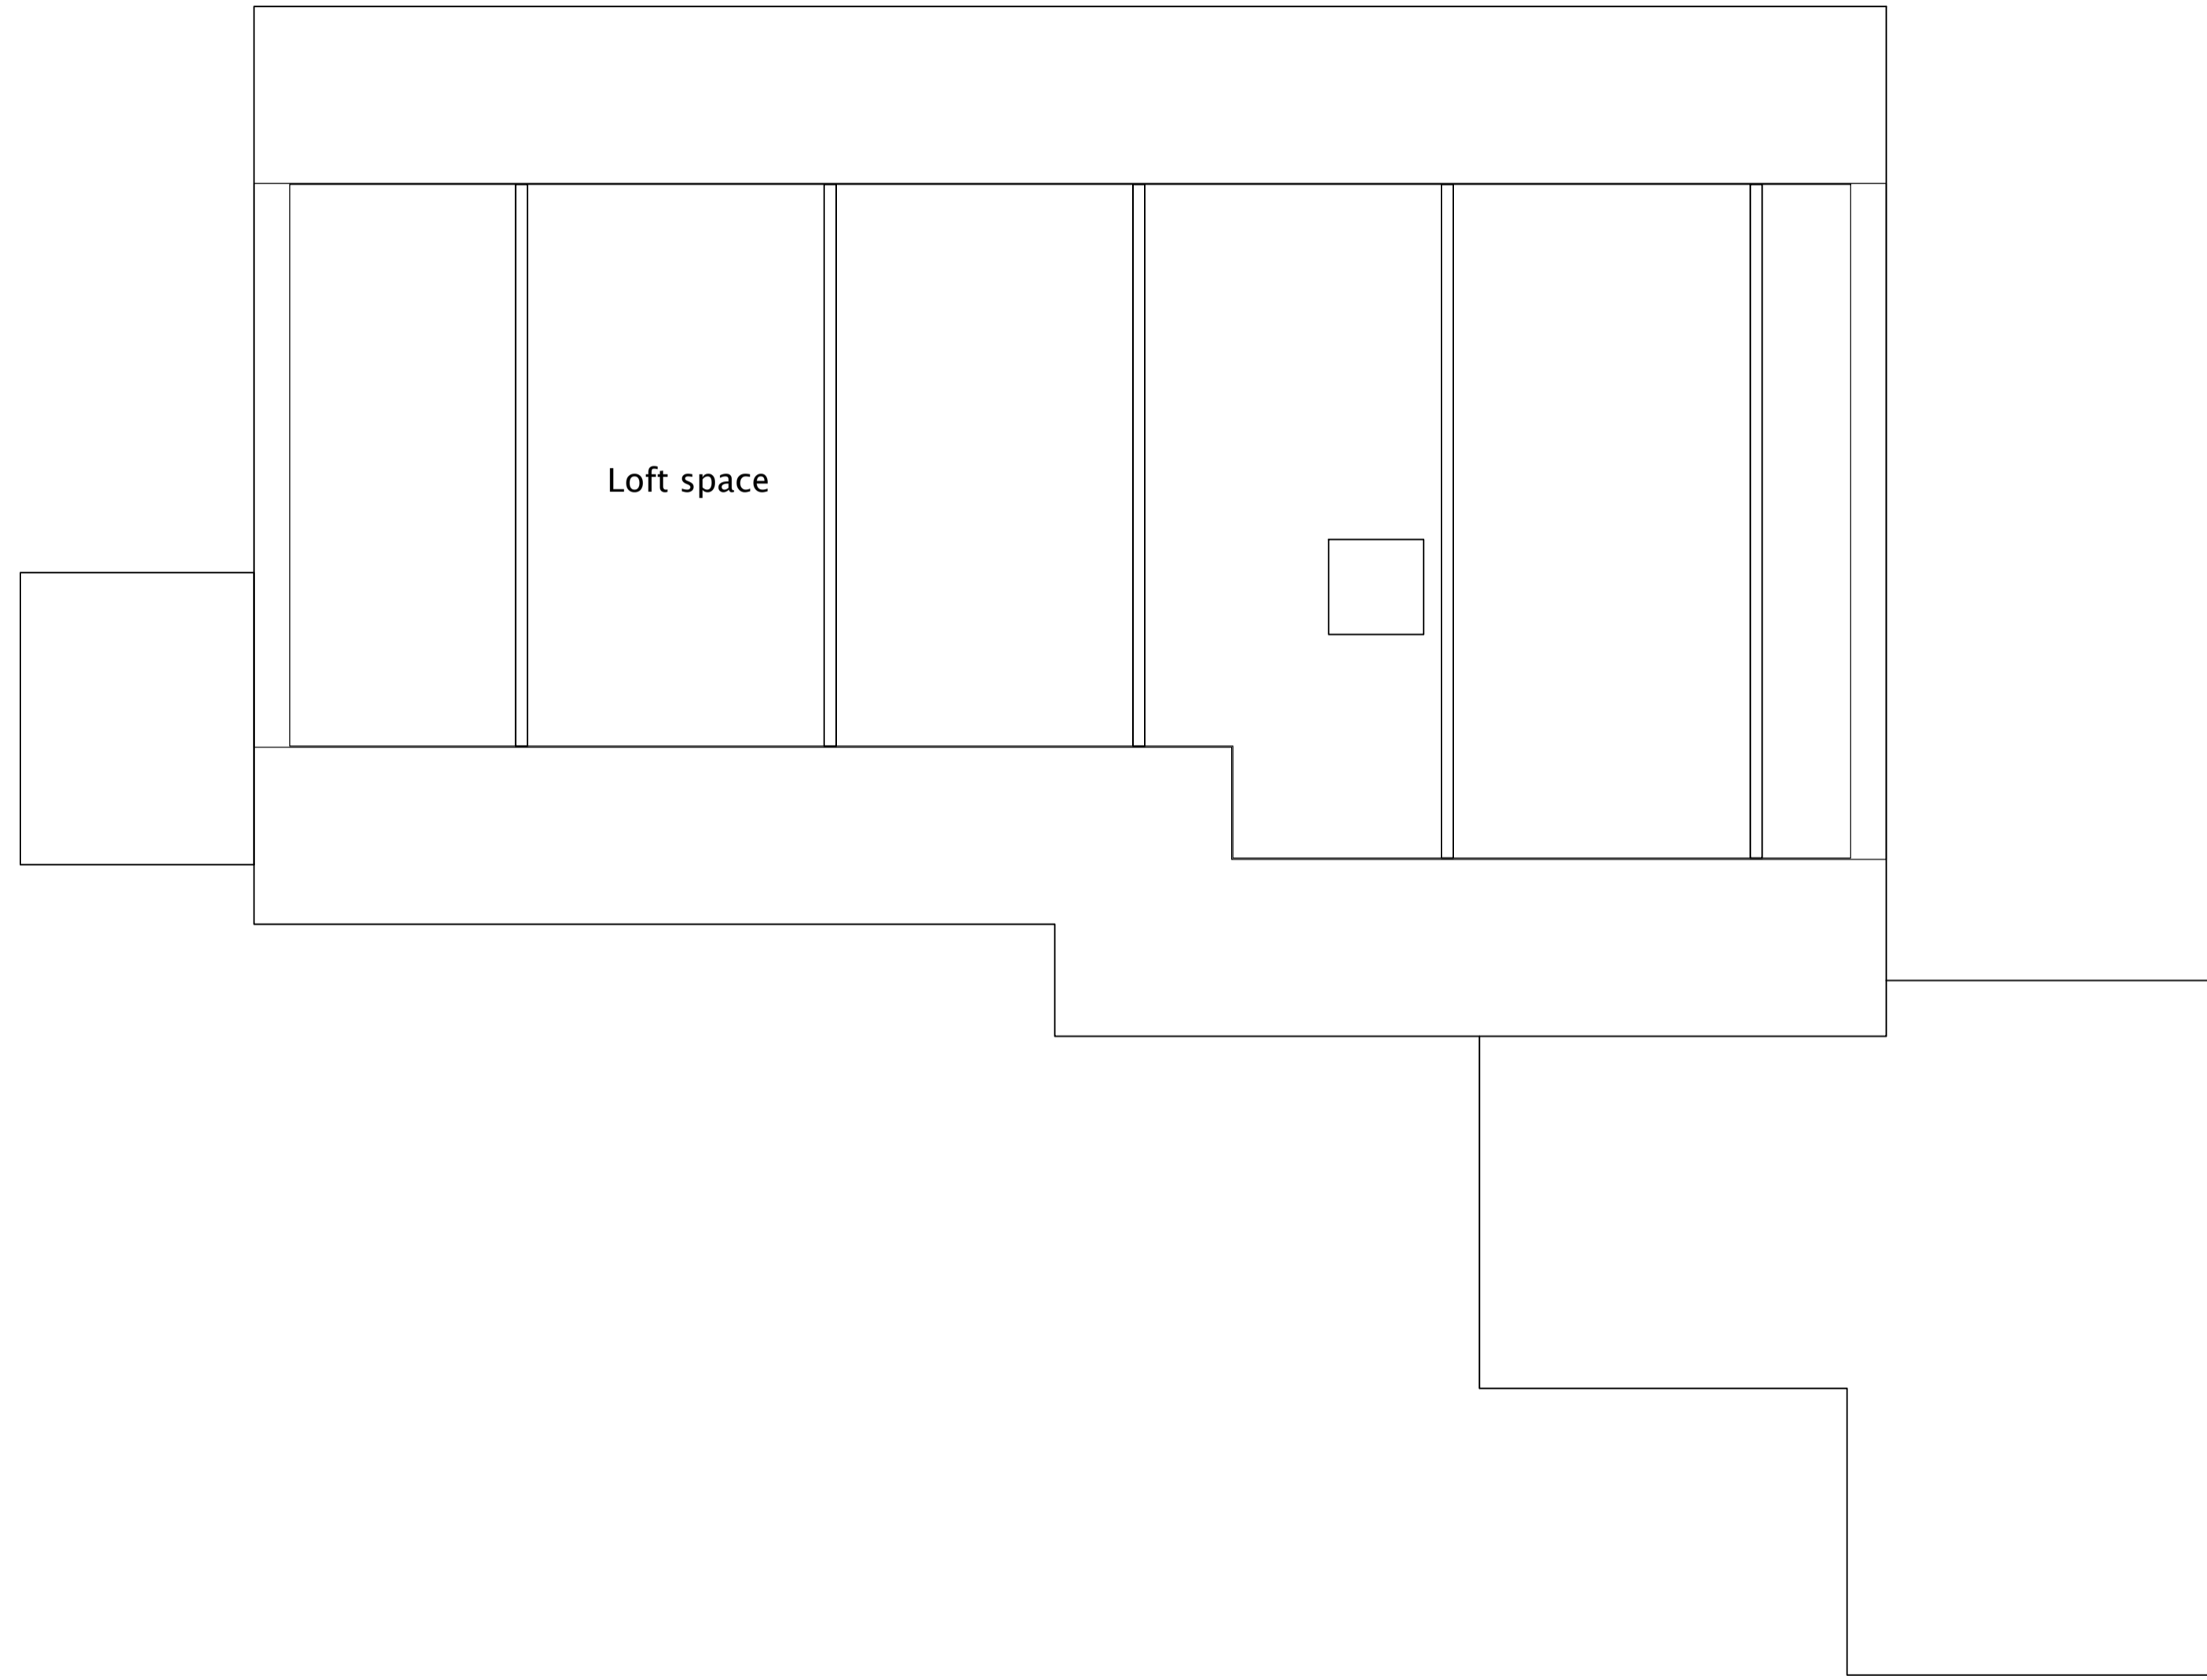

AA


Nick Willson Architects

Second Home
 68 Hanbury Street
 London
 E1 5JL
www.nickwillsonarchitects.com

Notes:

All dimensions to be confirmed by contractor on site.
 Do not scale from drawings.

Scale 1:50

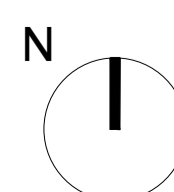

Rev	Date	Description	By	Ck

Project 10 Coombe Hill Road, Rickmansworth, Herts	Project description Loft conversion	Scale 1:50@A1	Job No 0777
Title Existing Loft Floor Plan	Stage Planning	Drawing No A101	Rev -