
 


Site Plan - Outbuilding - 115 Malvern Way, WD3 3QH

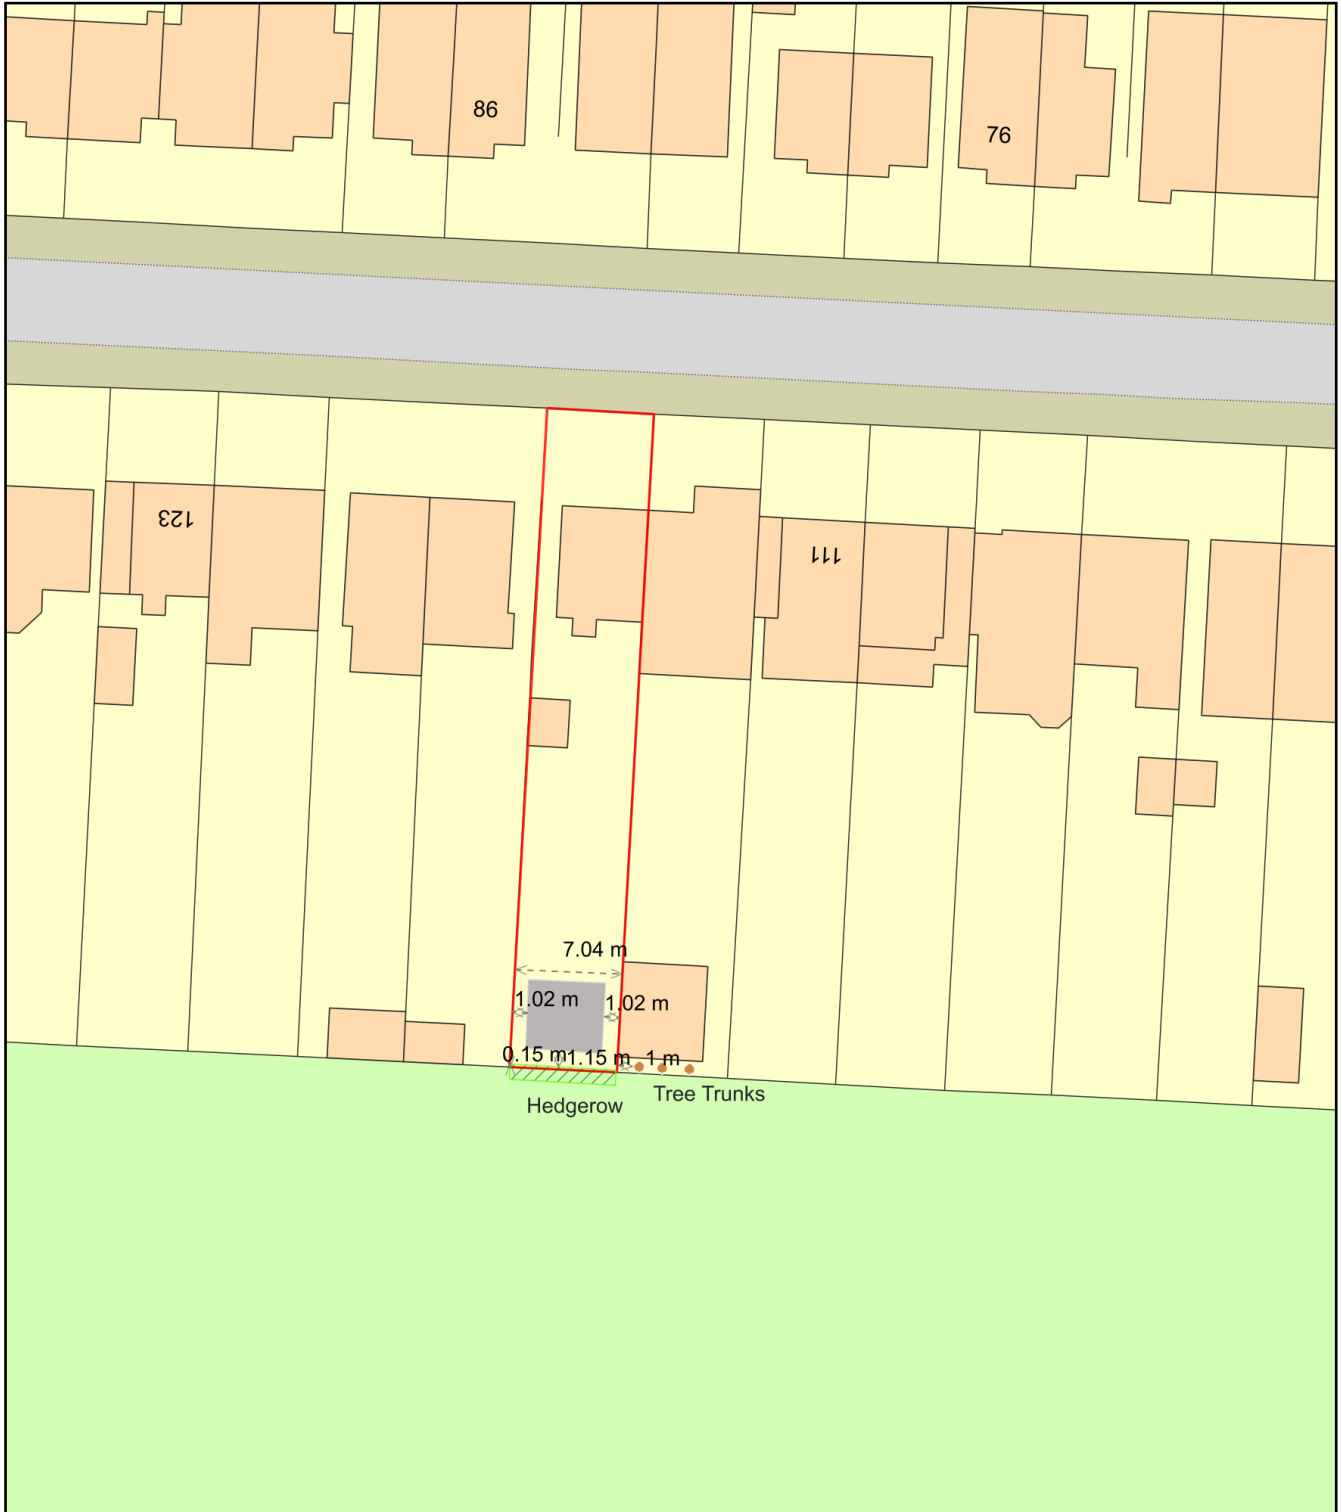

Plan Produced for: Matthew Eggleton

Date Produced: 17 Mar 2024

Plan Reference Number: TQRQM24077105411161

Scale: 1:500 @ A4