




FRONT ELEVATION

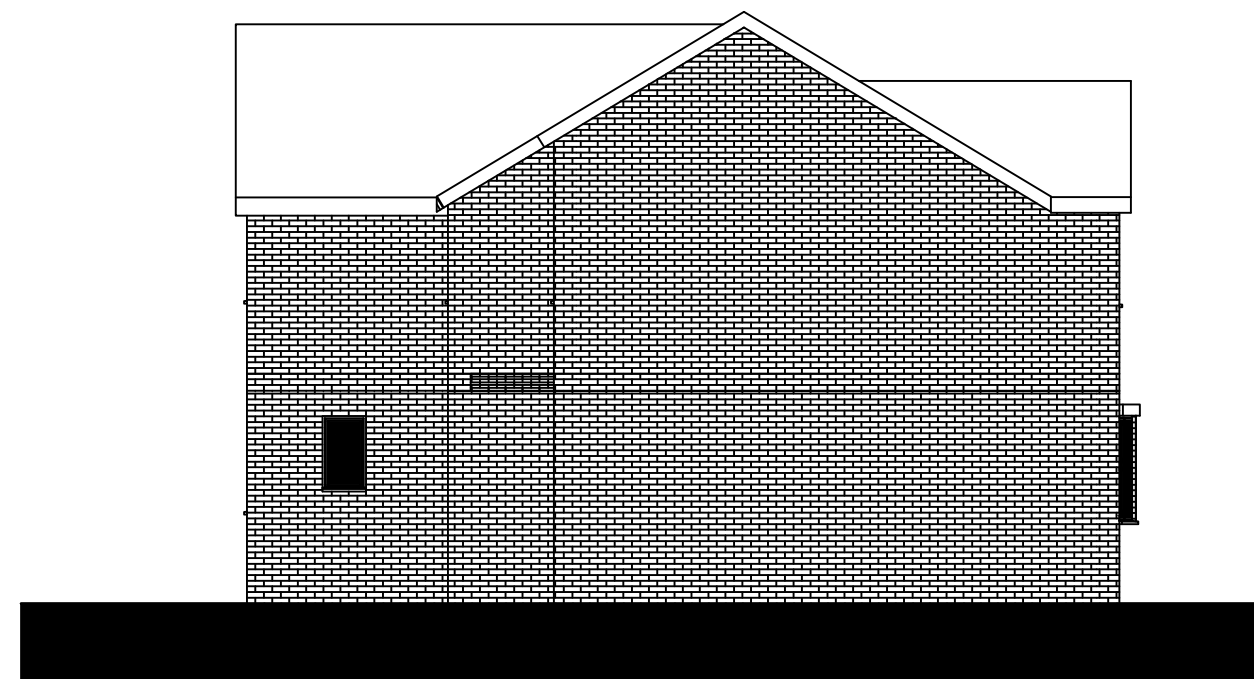


LHS ELEVATION

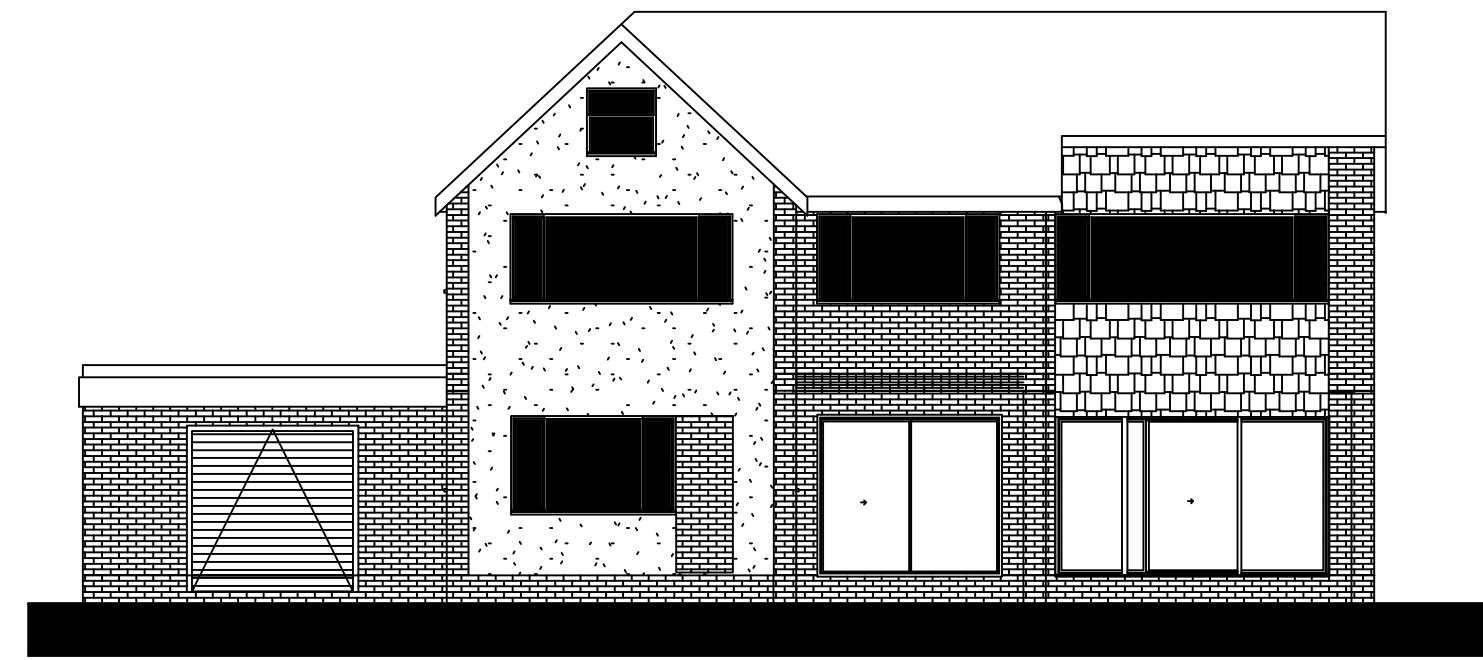


REAR ELEVATION

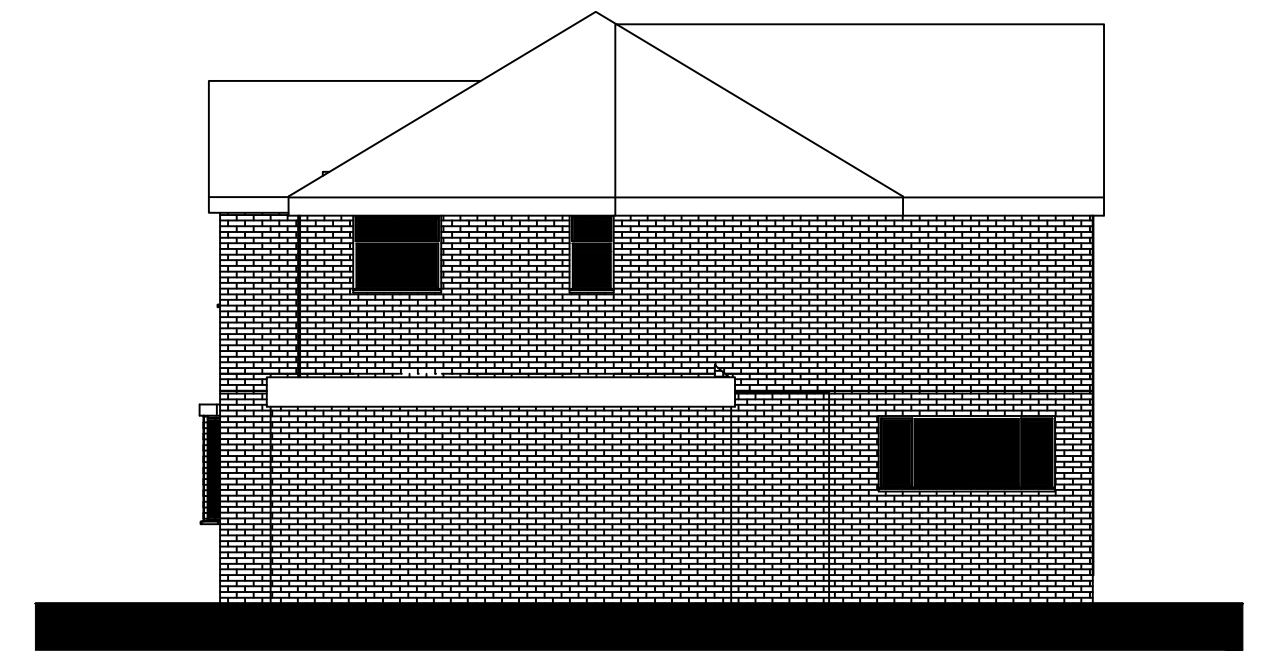


RHS ELEVATION

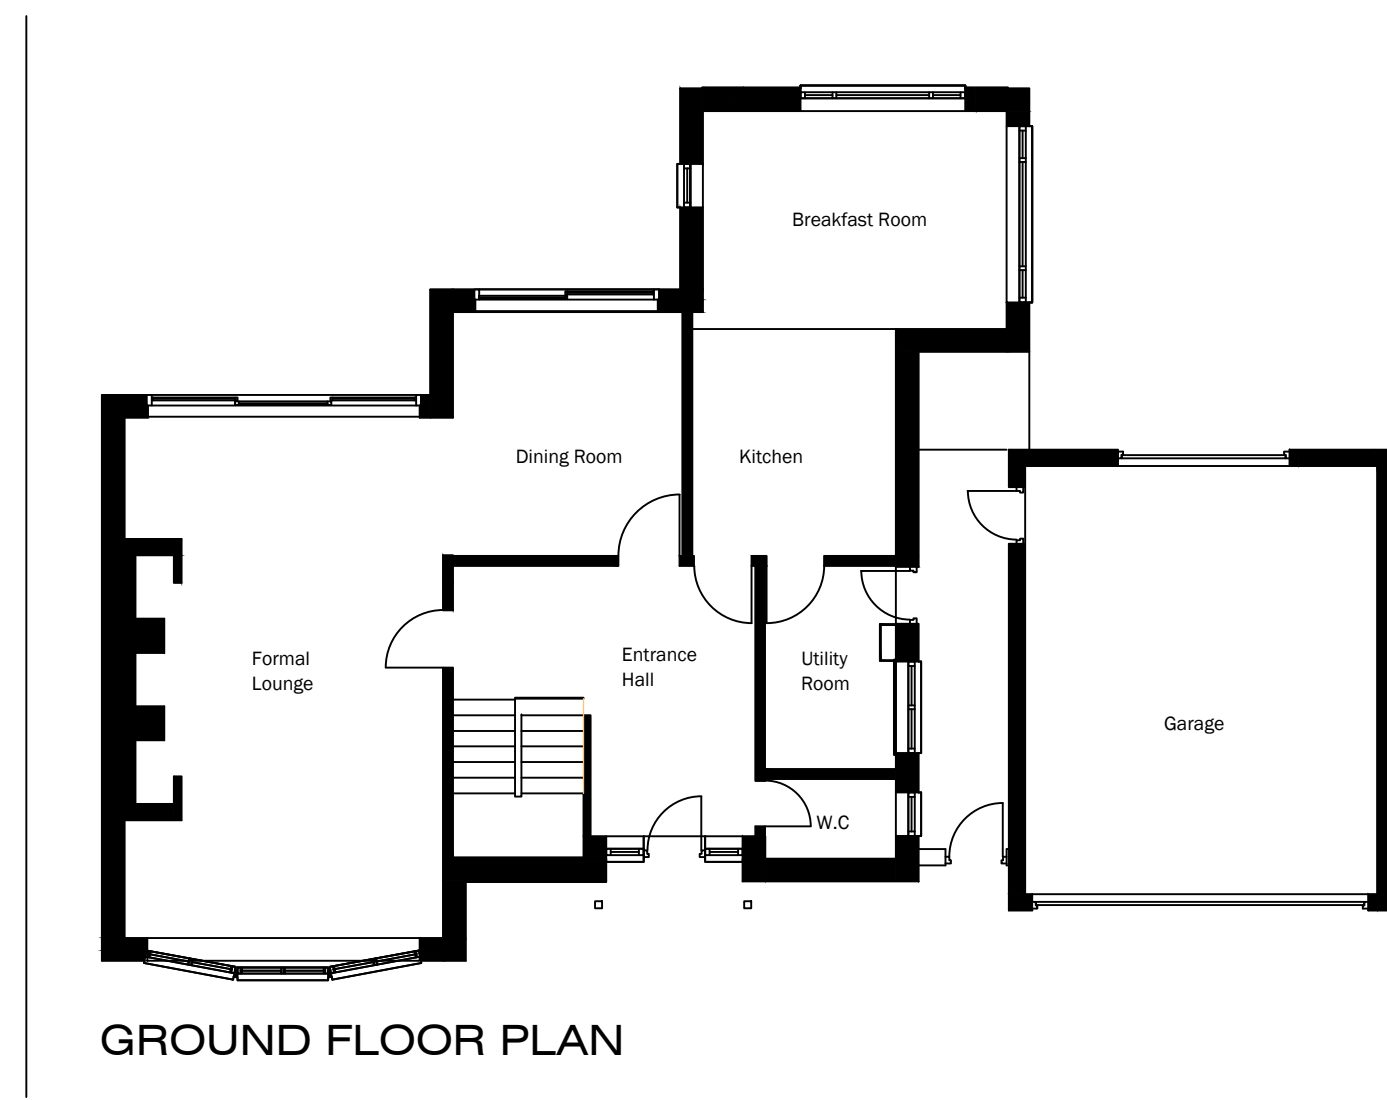


GROUND FLOOR PLAN

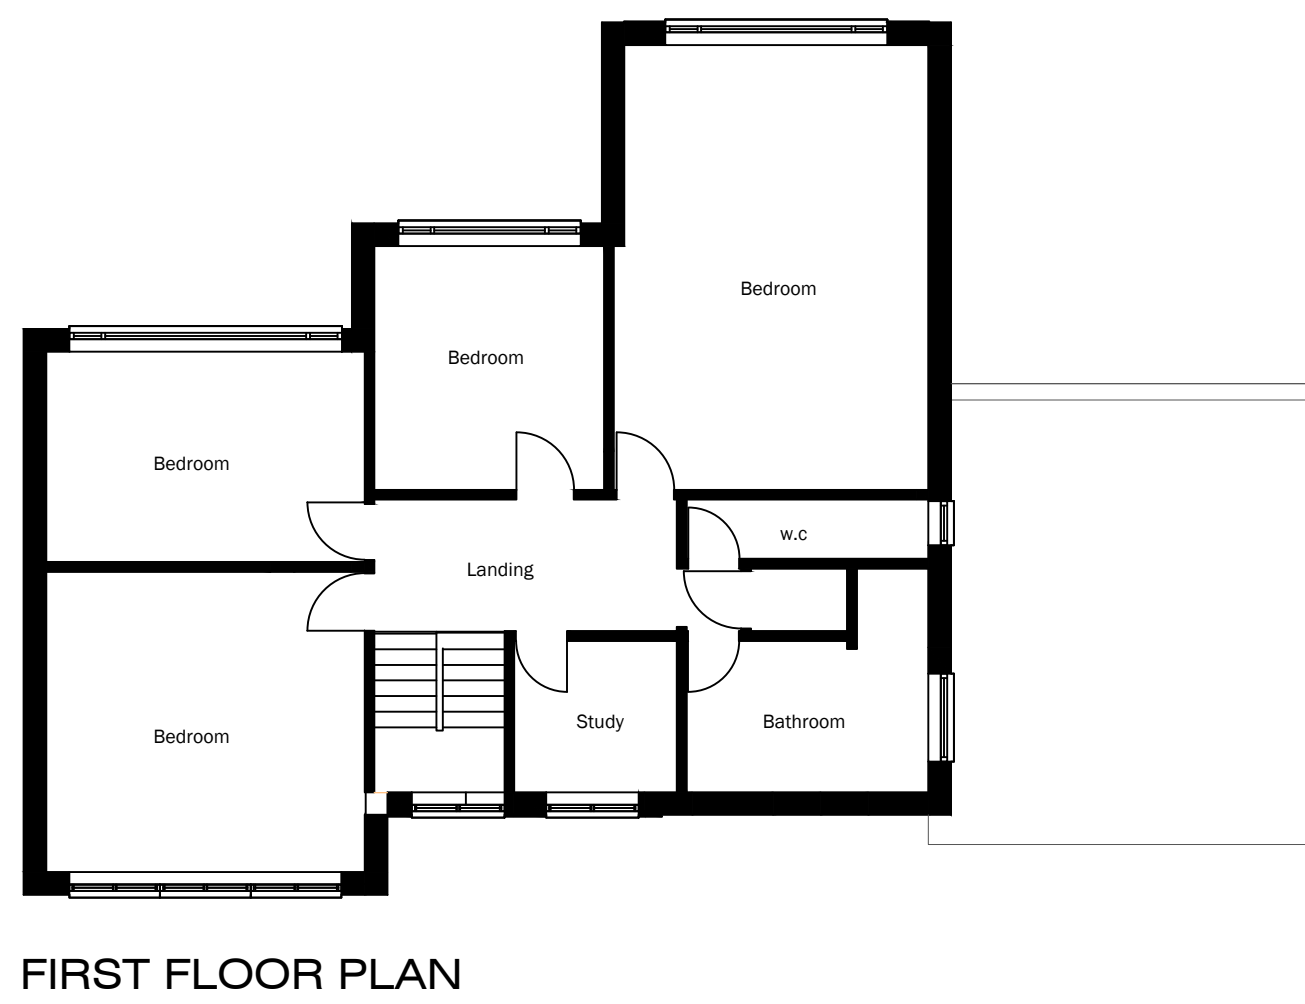


FIRST FLOOR PLAN

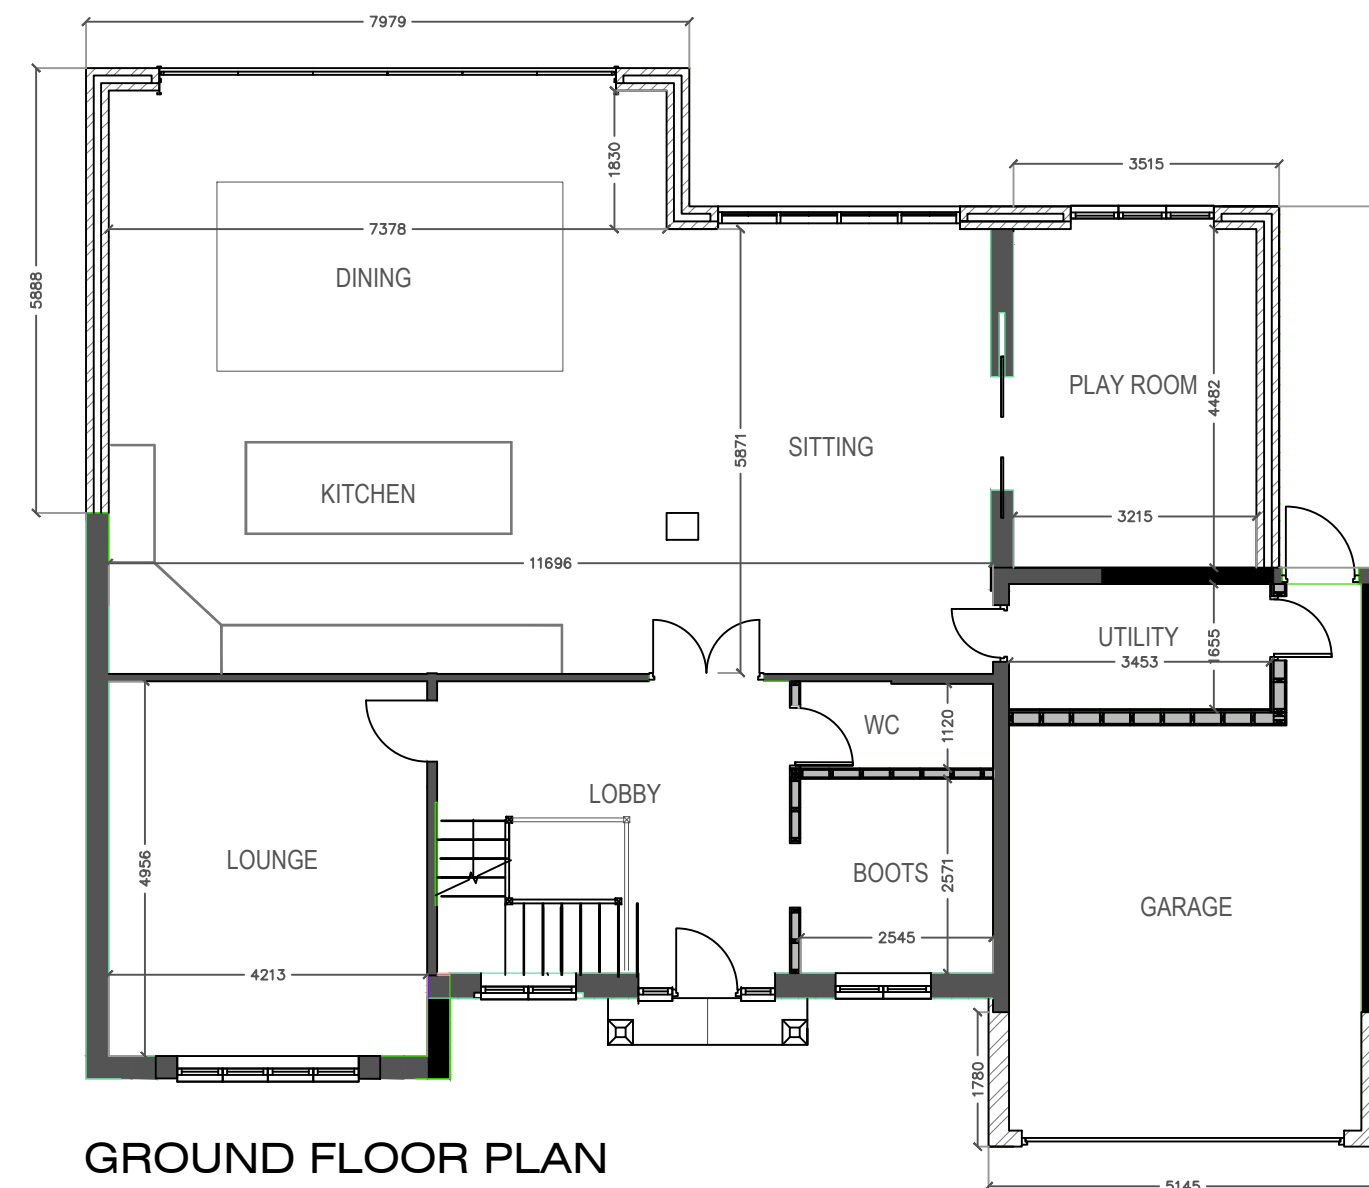


GROUND FLOOR PLAN

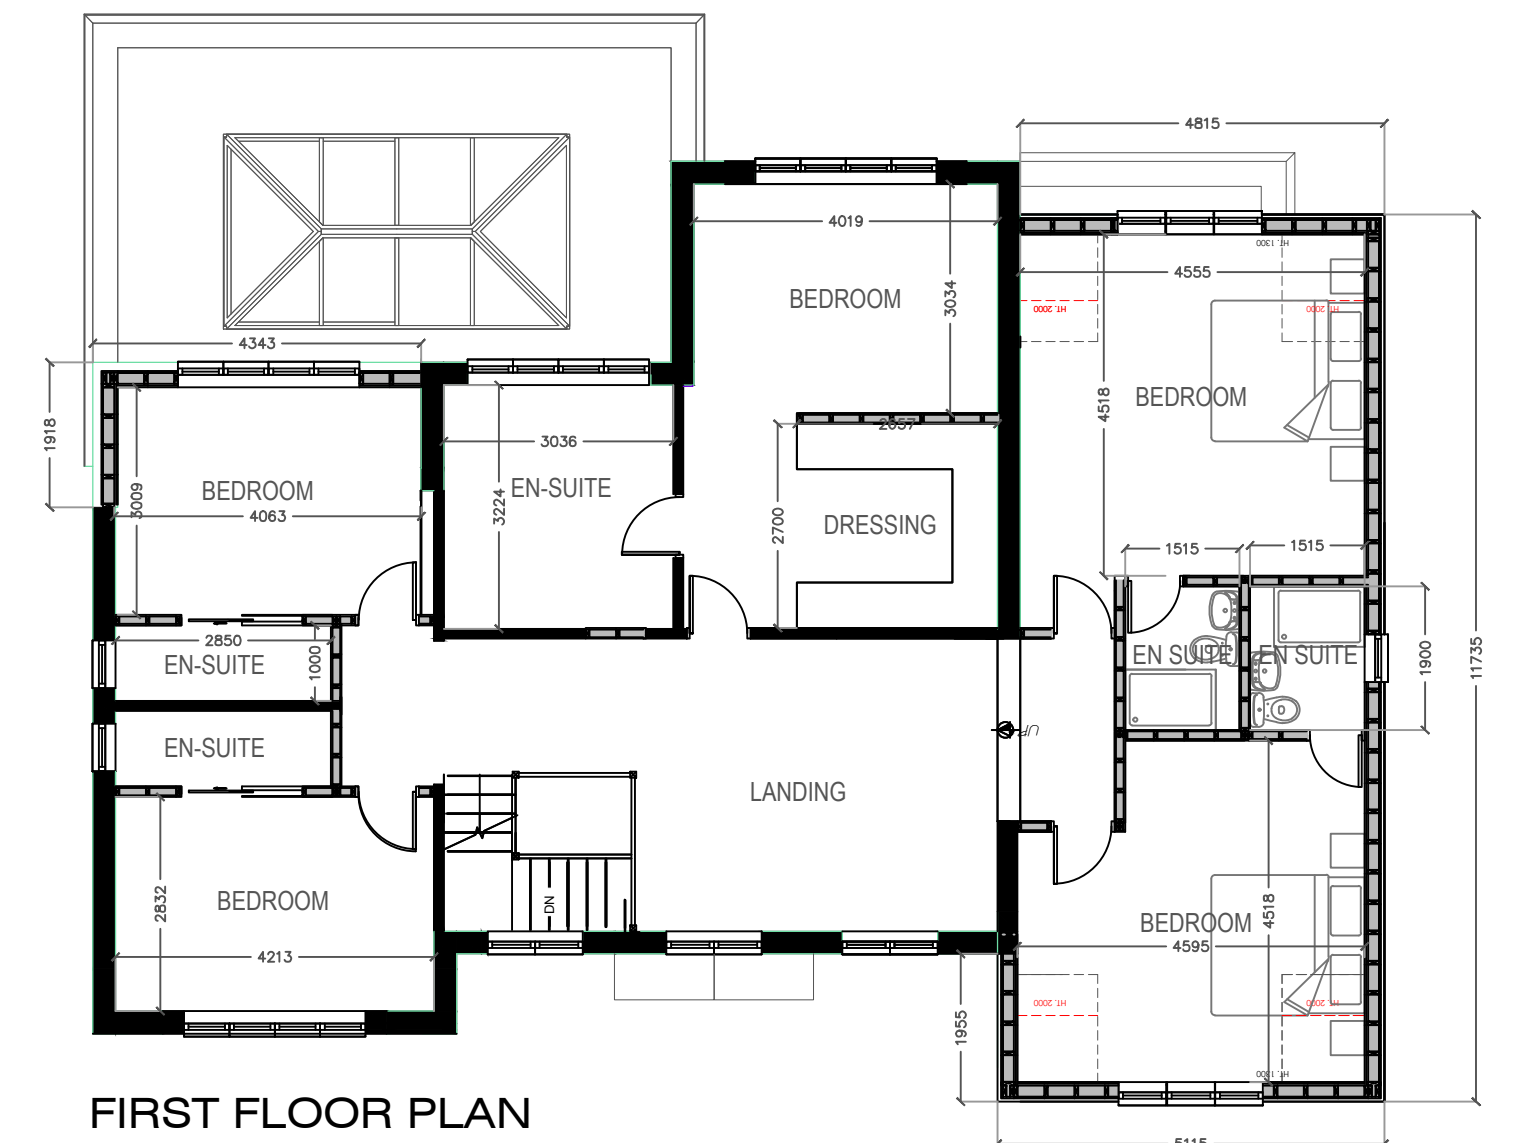

FIRST FLOOR PLAN

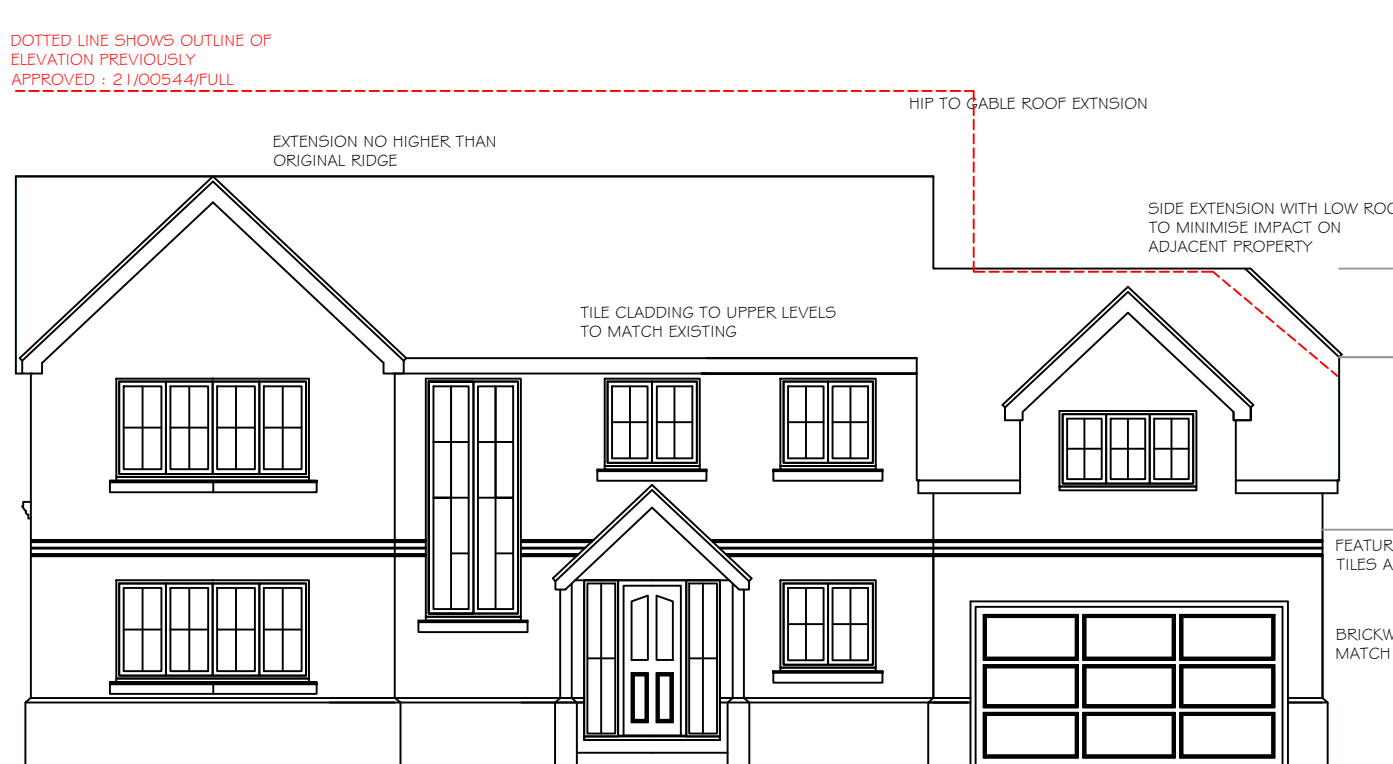


FRONT ELEVATION

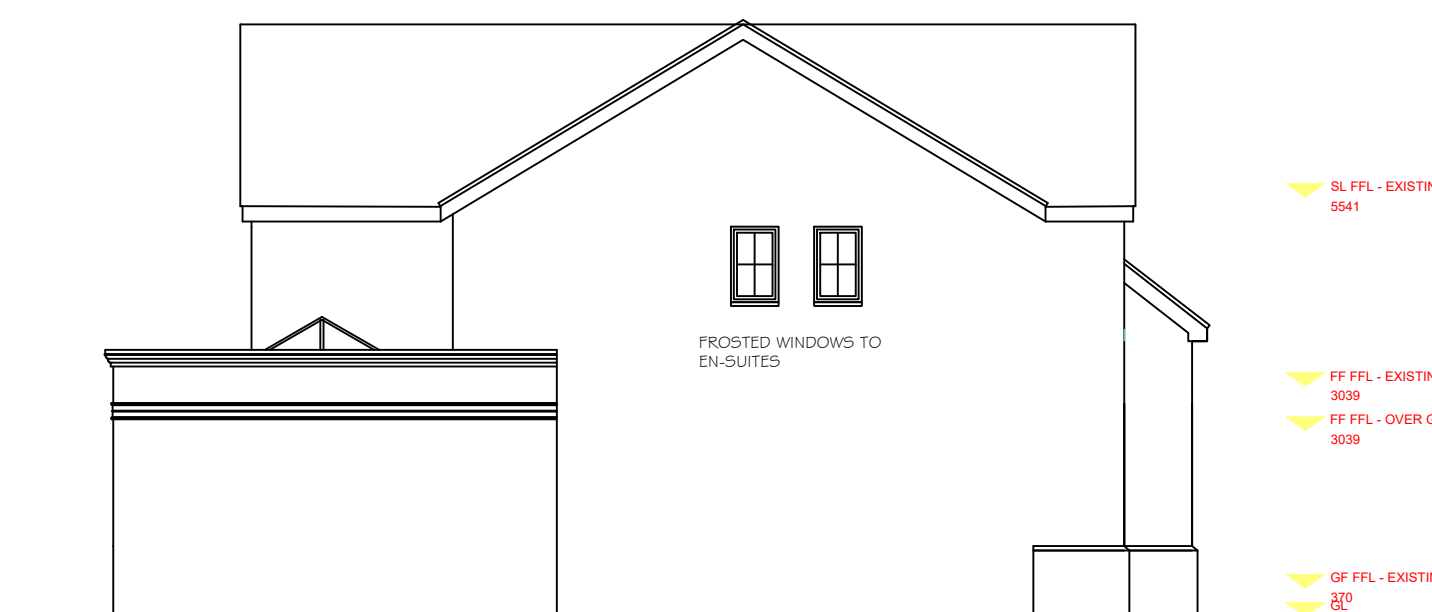

LHS ELEVATION





REAR ELEVATION

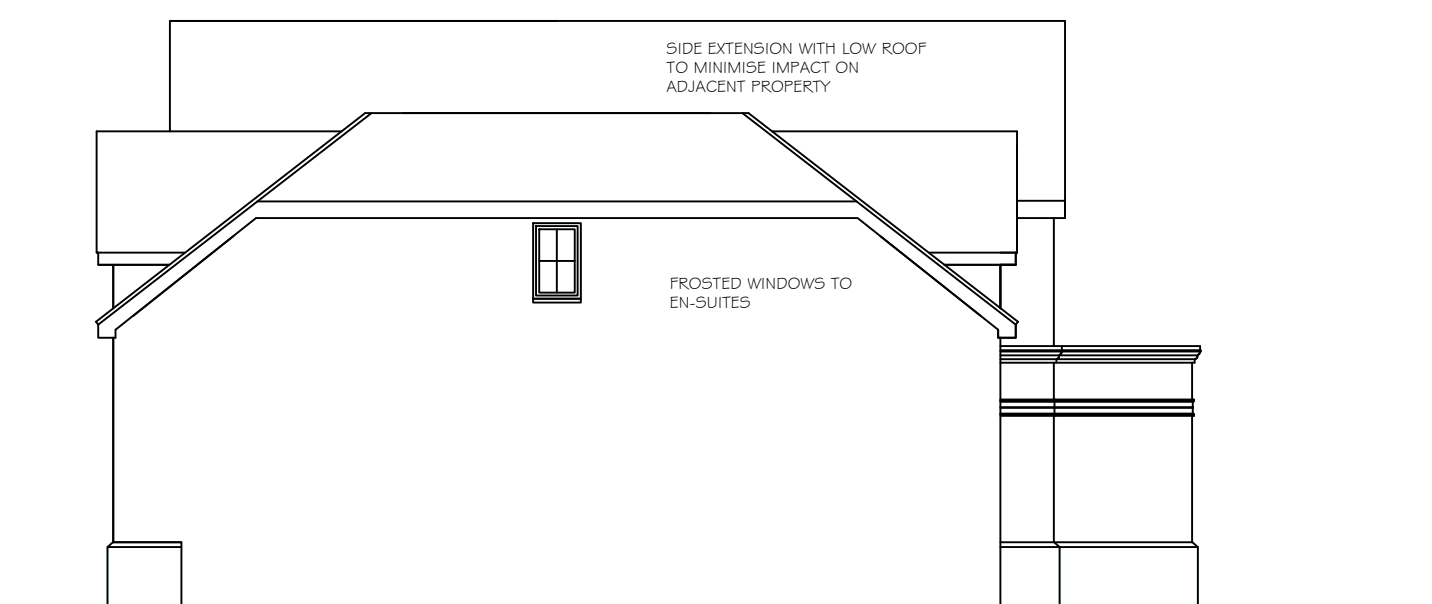


RHS ELEVATION

SEE ARTISTS IMPRESSION FOR ELEVATIONS

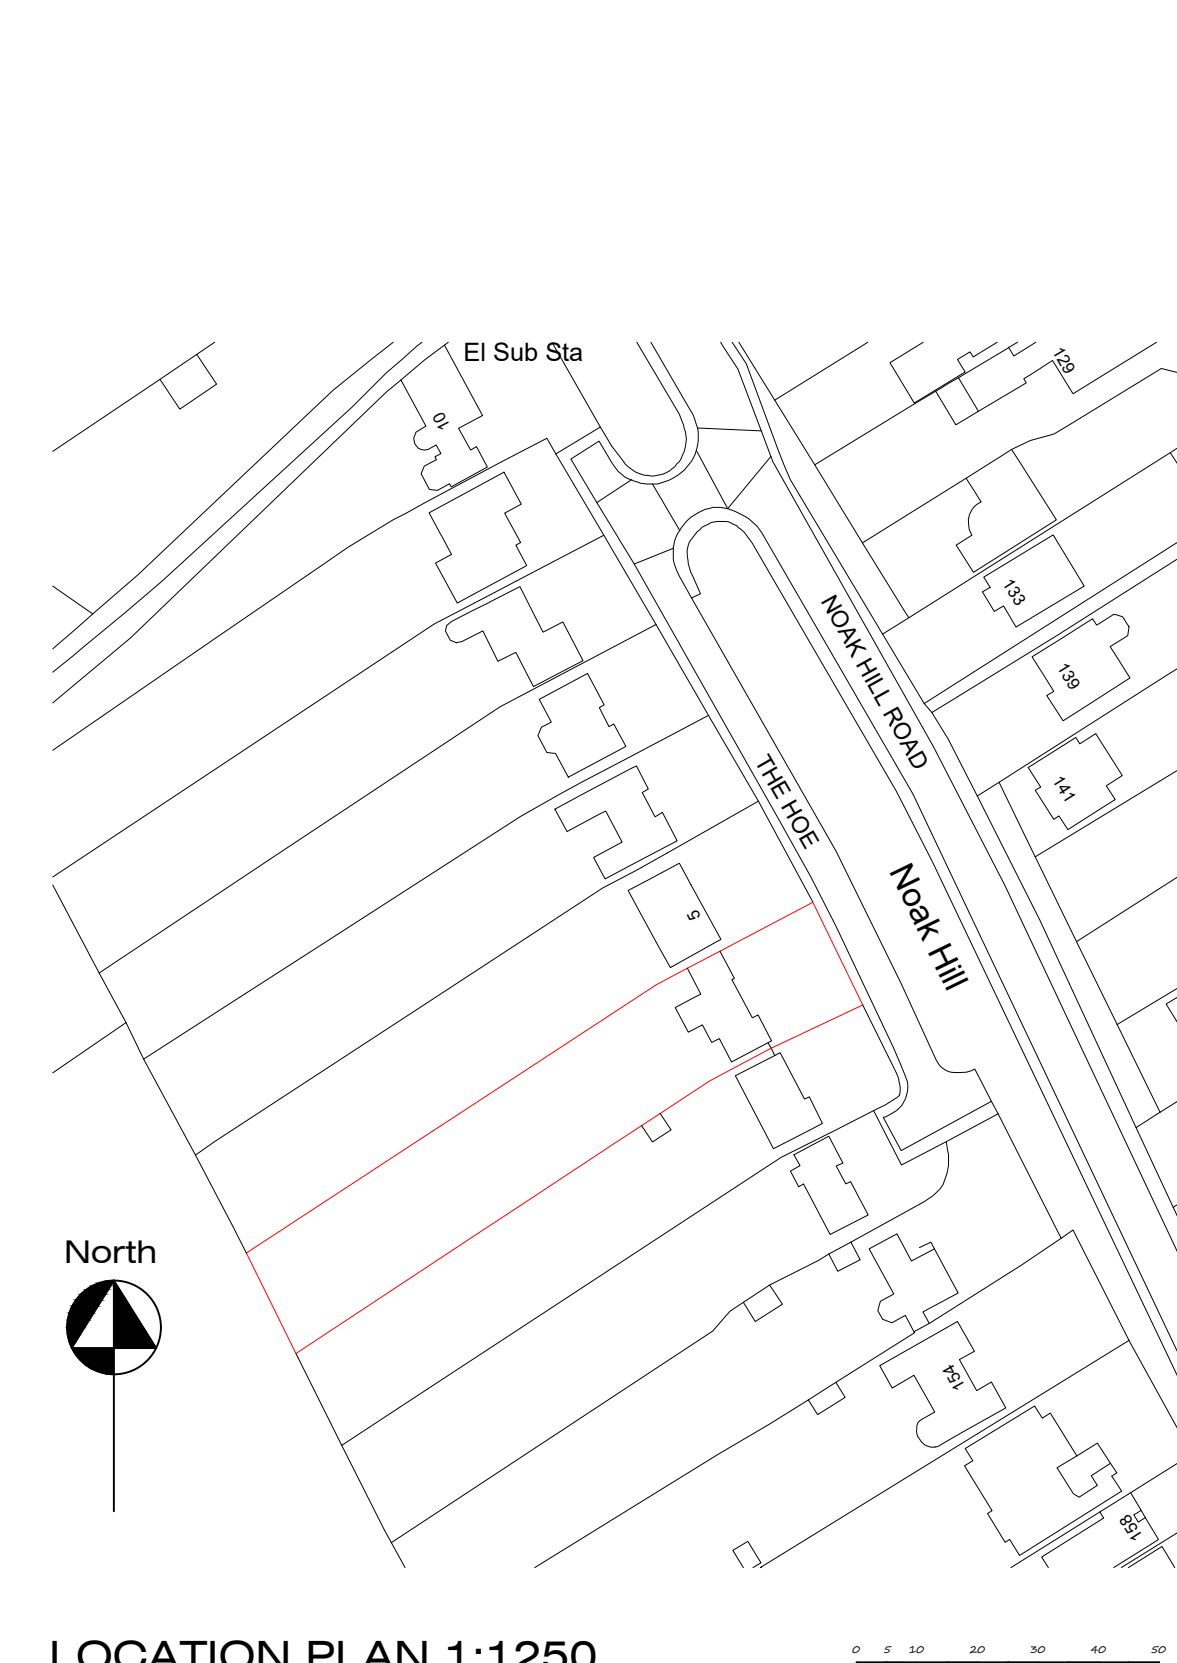 

LOCATION PLAN 1:1250

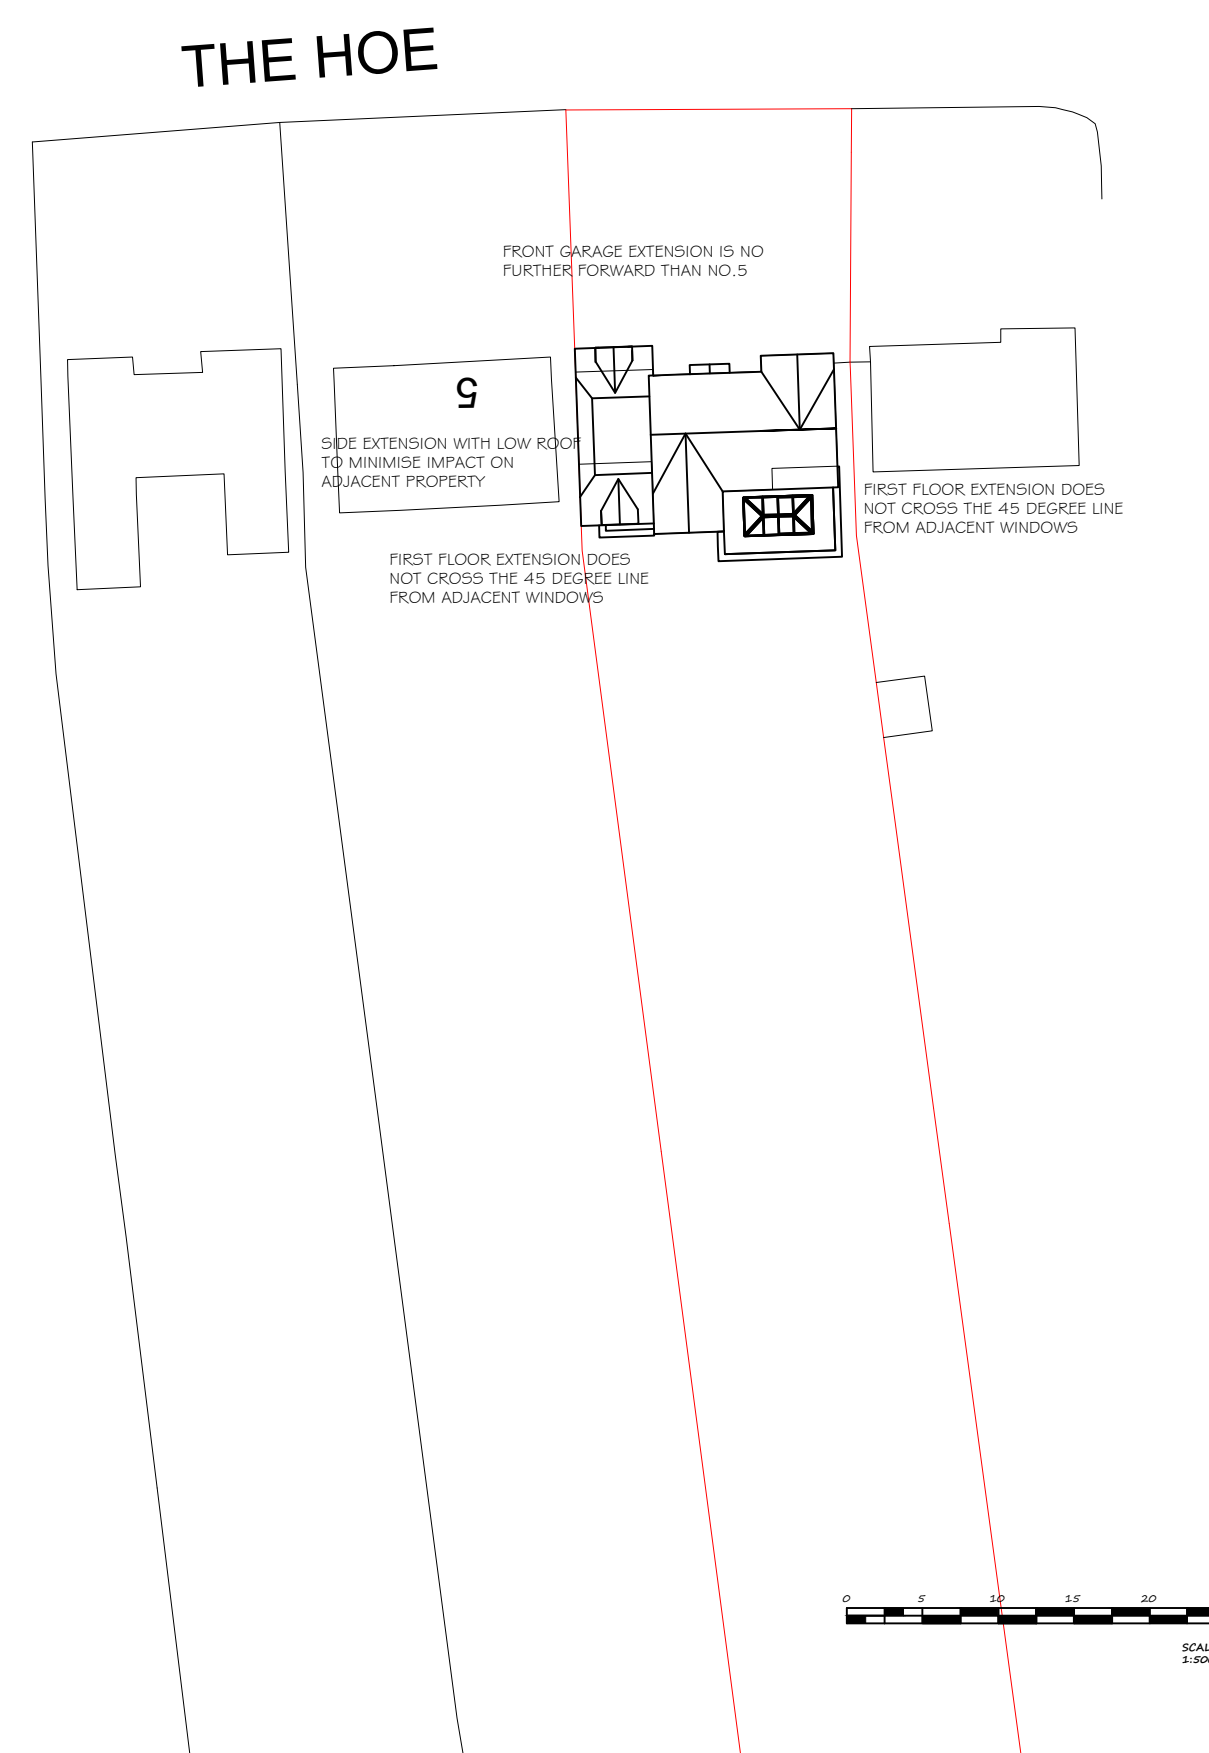

BLOCK PLAN 1:500

DRAWINGS COPYRIGHT TO DEEKS+ASSOCIATES (ALL DIMENSIONS TO BE CHECKED ON SITE)

Deeks+Associates

www.deekssurveyors.co.uk (01277) 658033

Address/ Title: Existing & proposed plans & elevations: 4 The Hoe BILLERICAY, ESSEX CM12 9XB

Scale: 1: 100, 500 & 1250 @ A1 Date: JAN.22

Drwg No: 1281/PP01