


4 The Hoe, north east elevation showing piers and railings

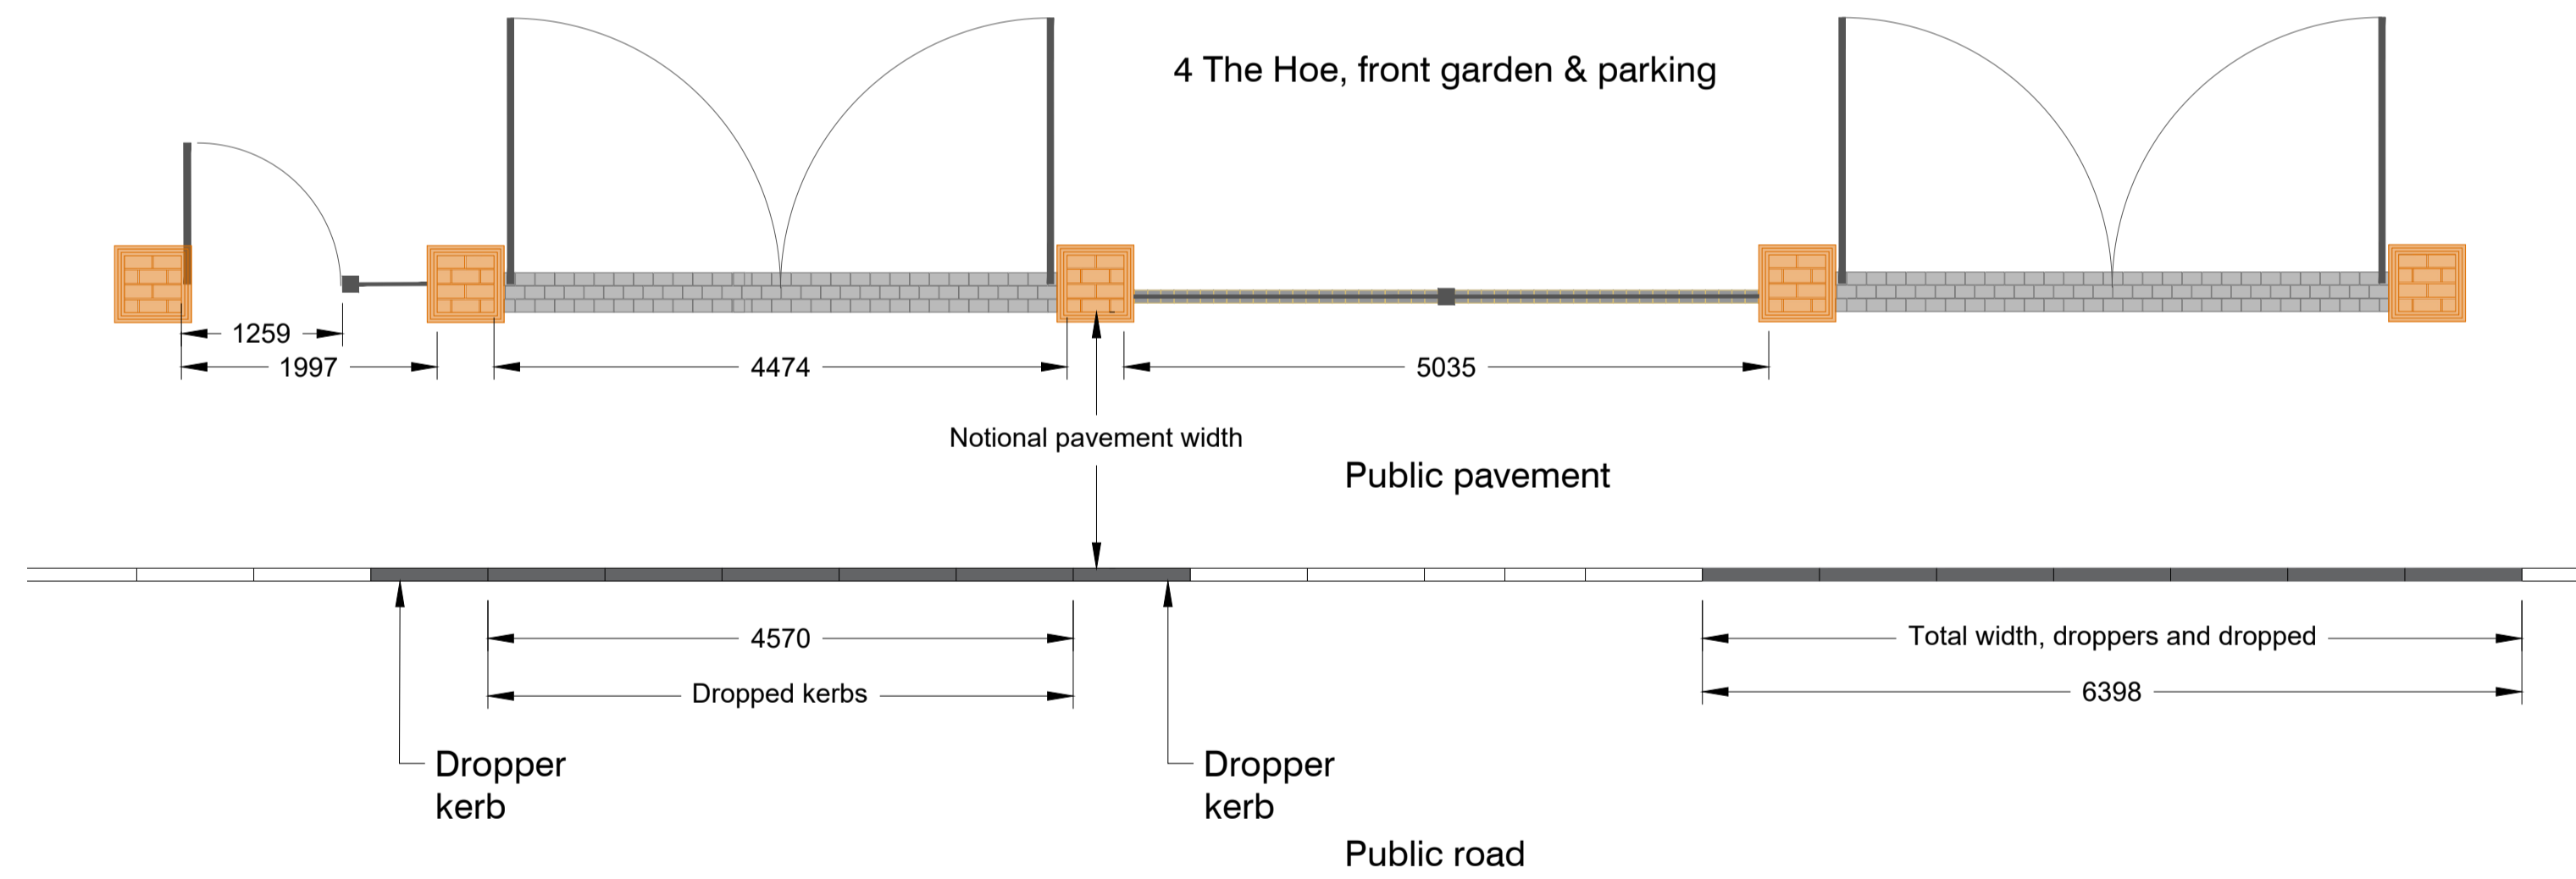

Plan of proposed piers and railings on the front garden boundary and the arrangement of proposed dropped kerbs

Proposed elevation and plan of the piers and railings and the dropped kerbs

for No.4 The Hoe's east boundary fronting the street.

Two vehicular gates and one pedestrian gate

Opt 12

Drawn JMP Scale 1:50 at A1

March 2024