




1 -Proposed Front Elevation
1 : 50

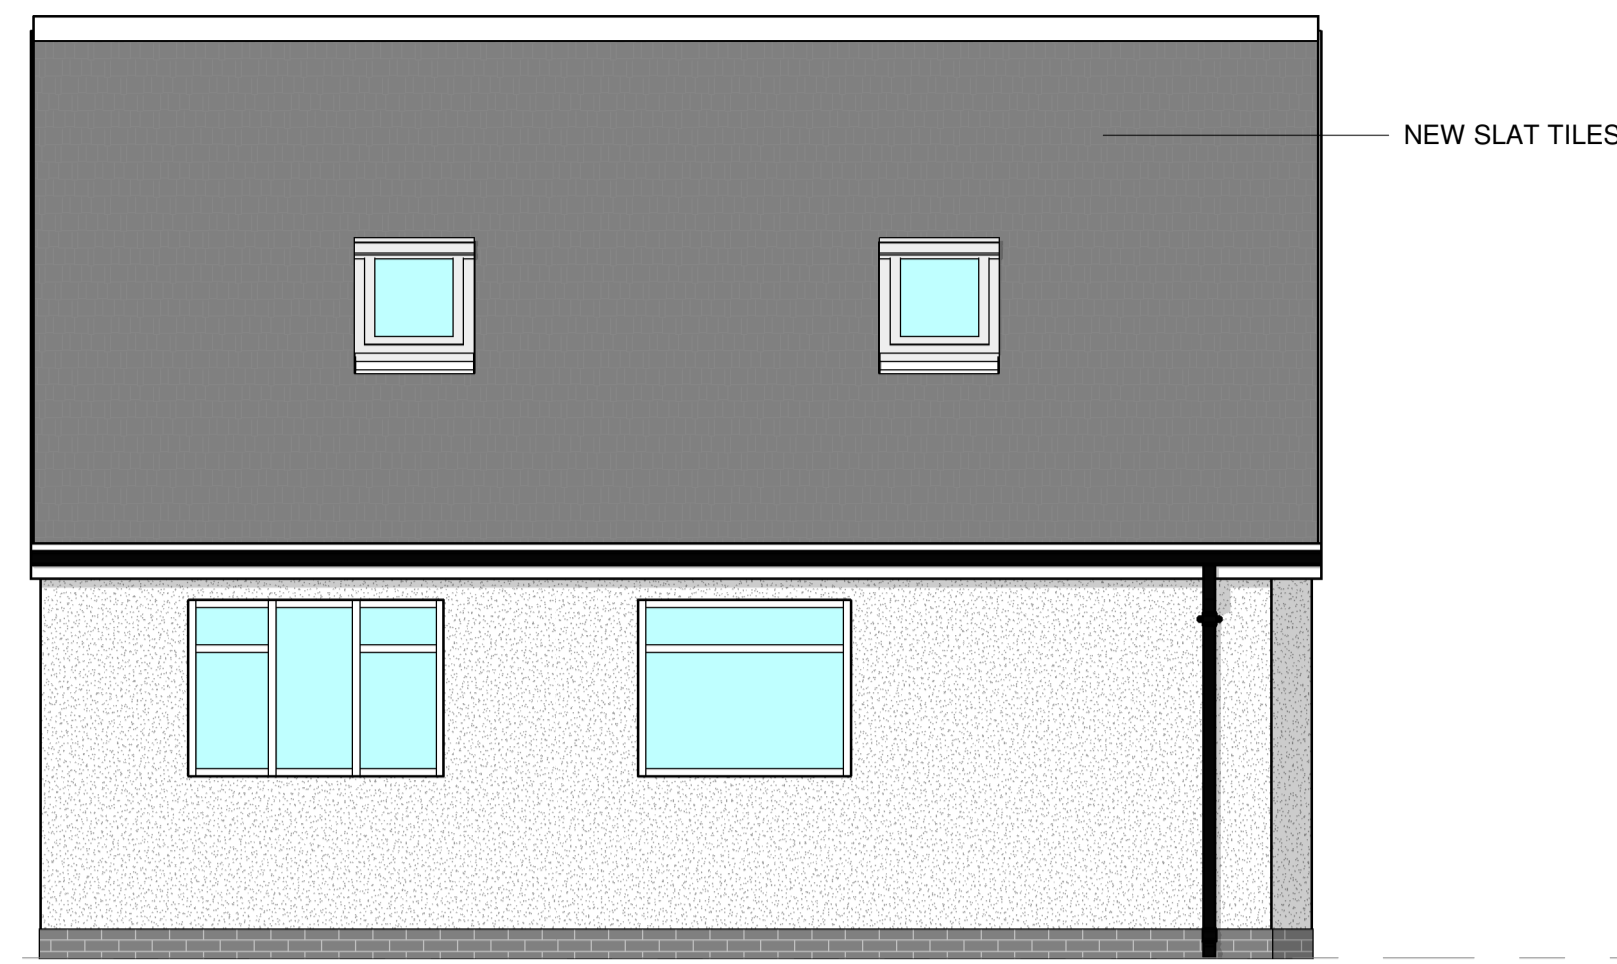


2 -Proposed Rear Elevation
1 : 50

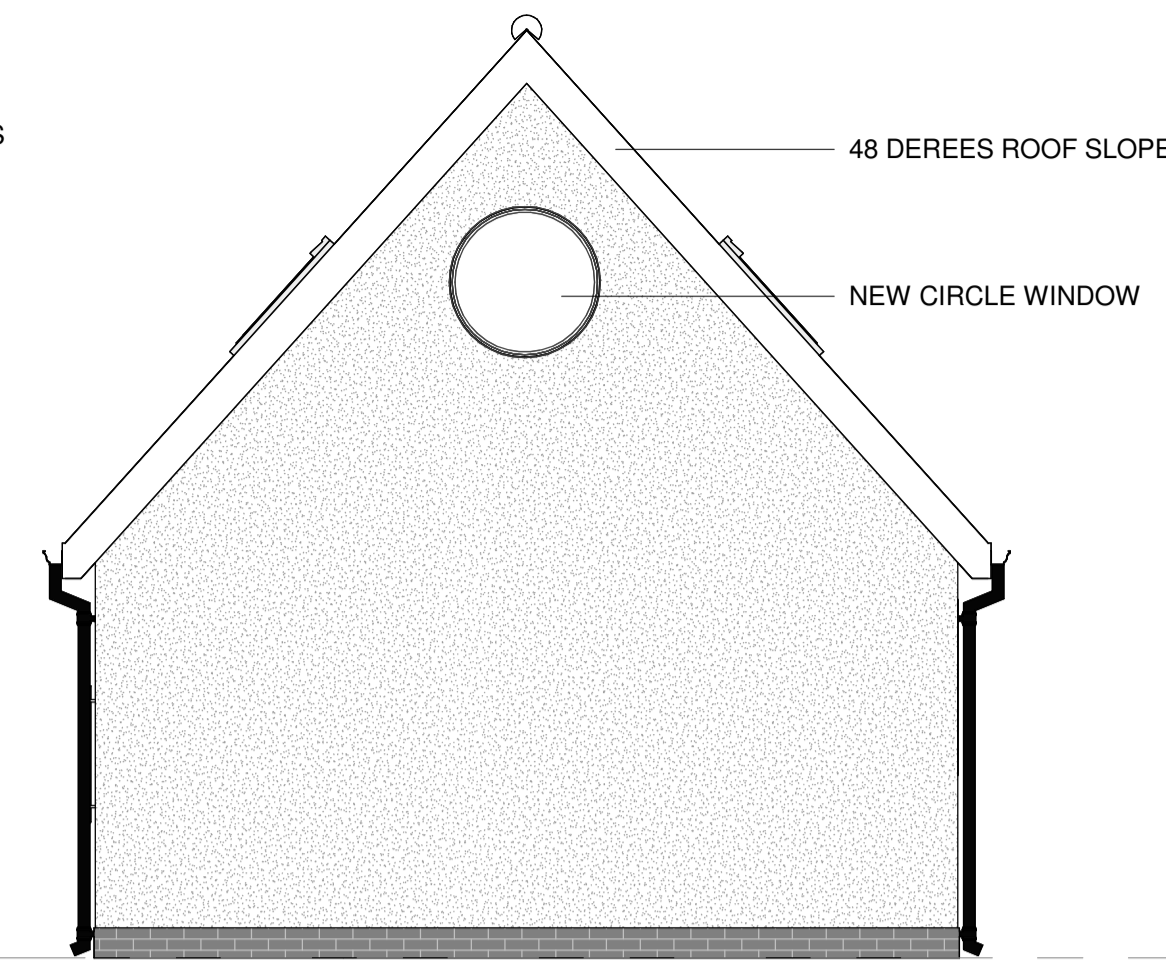


3 -Proposed Right Side Elevation
1 : 50

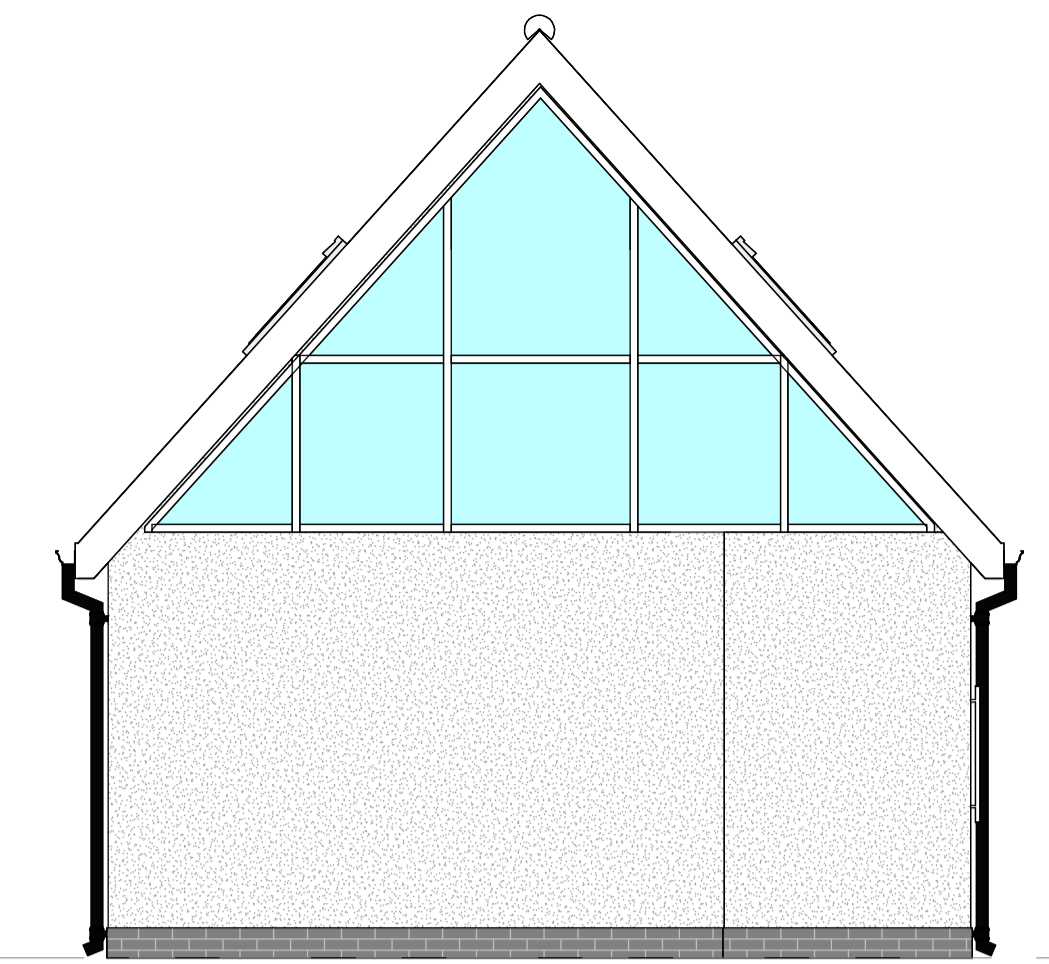



4 -Proposed Left Side Elevation
1 : 50

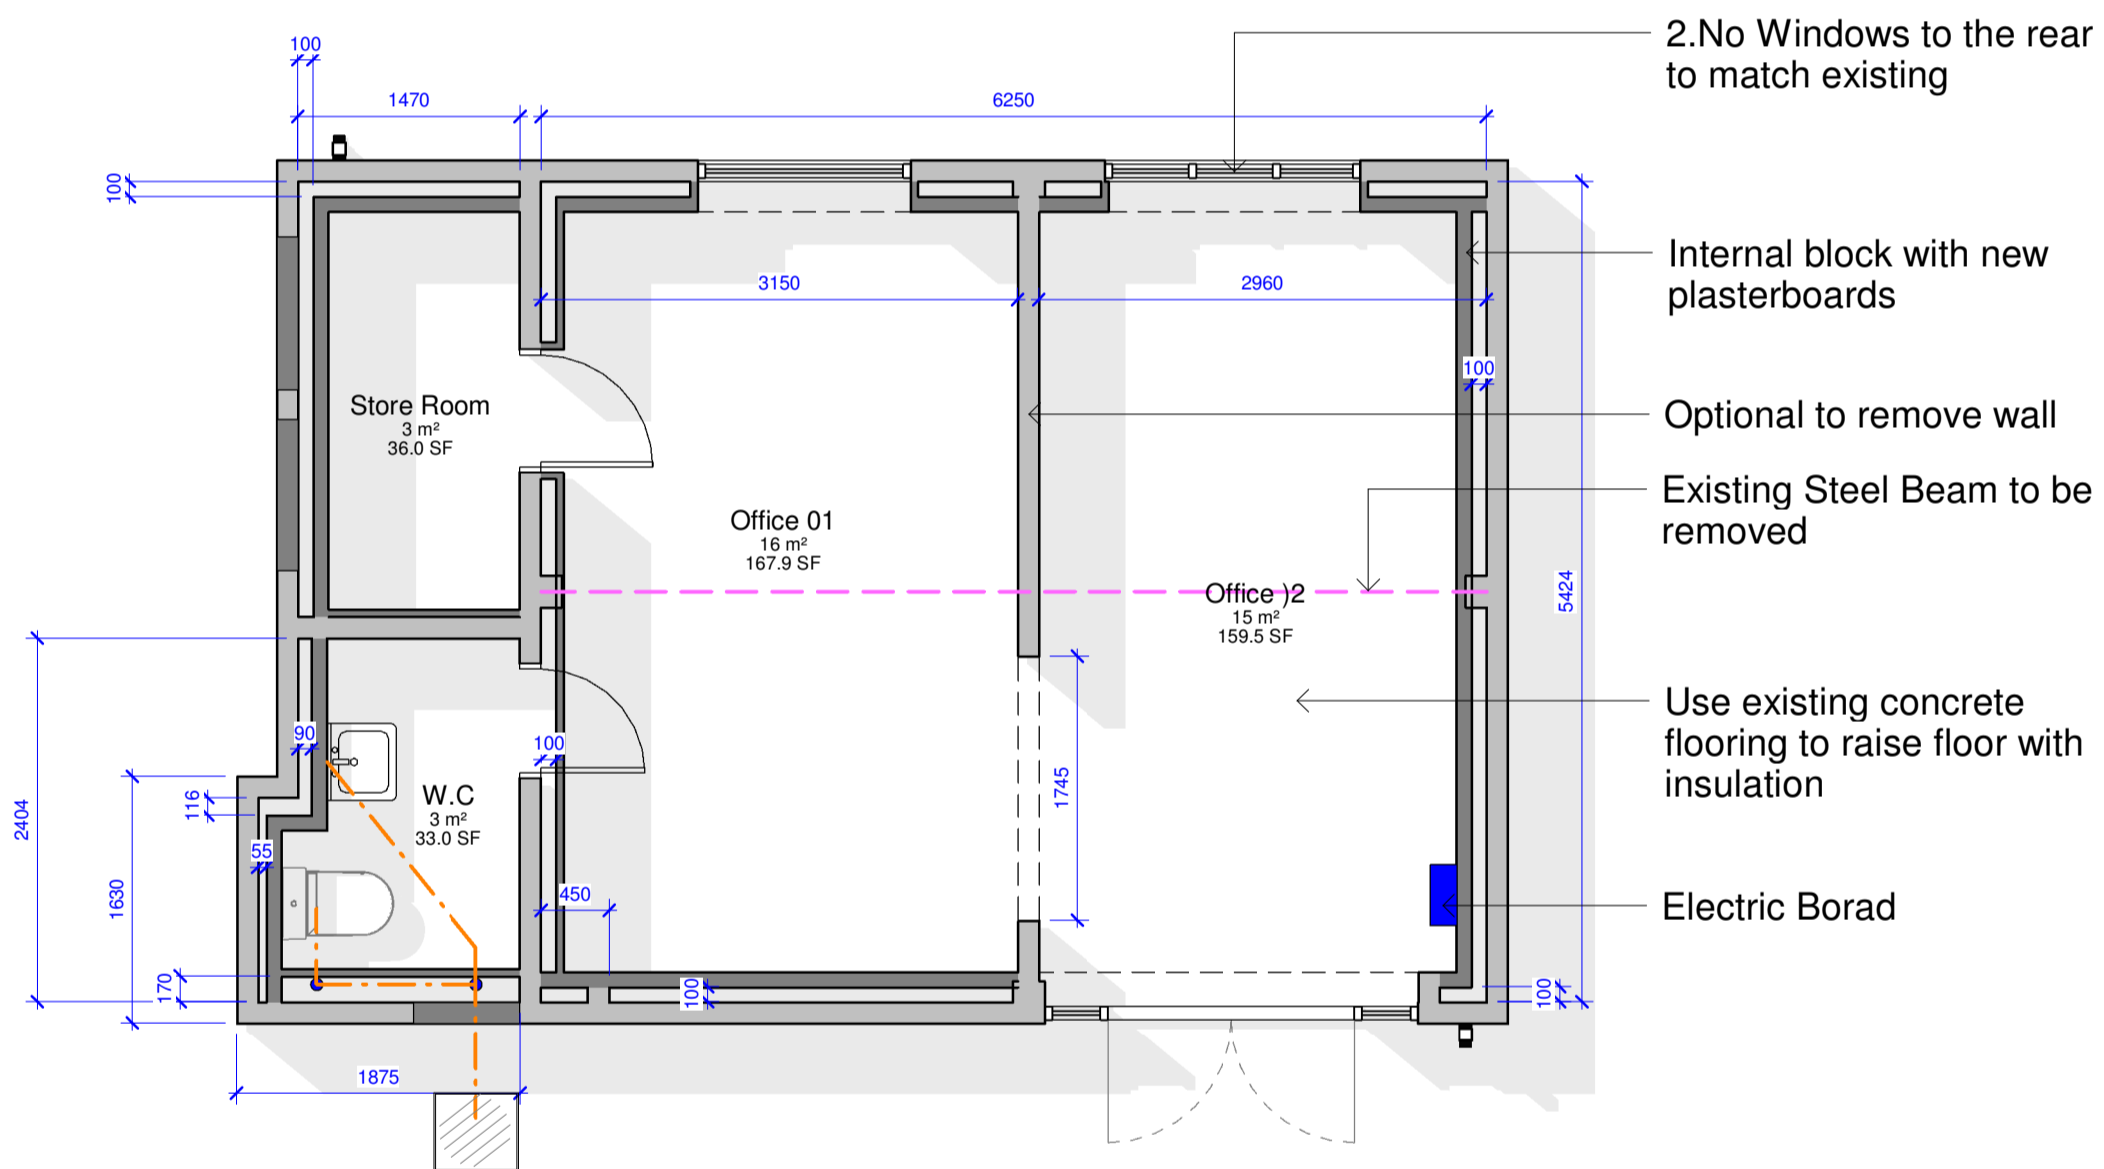

-Proposed Ground Floor Plan
1 : 50

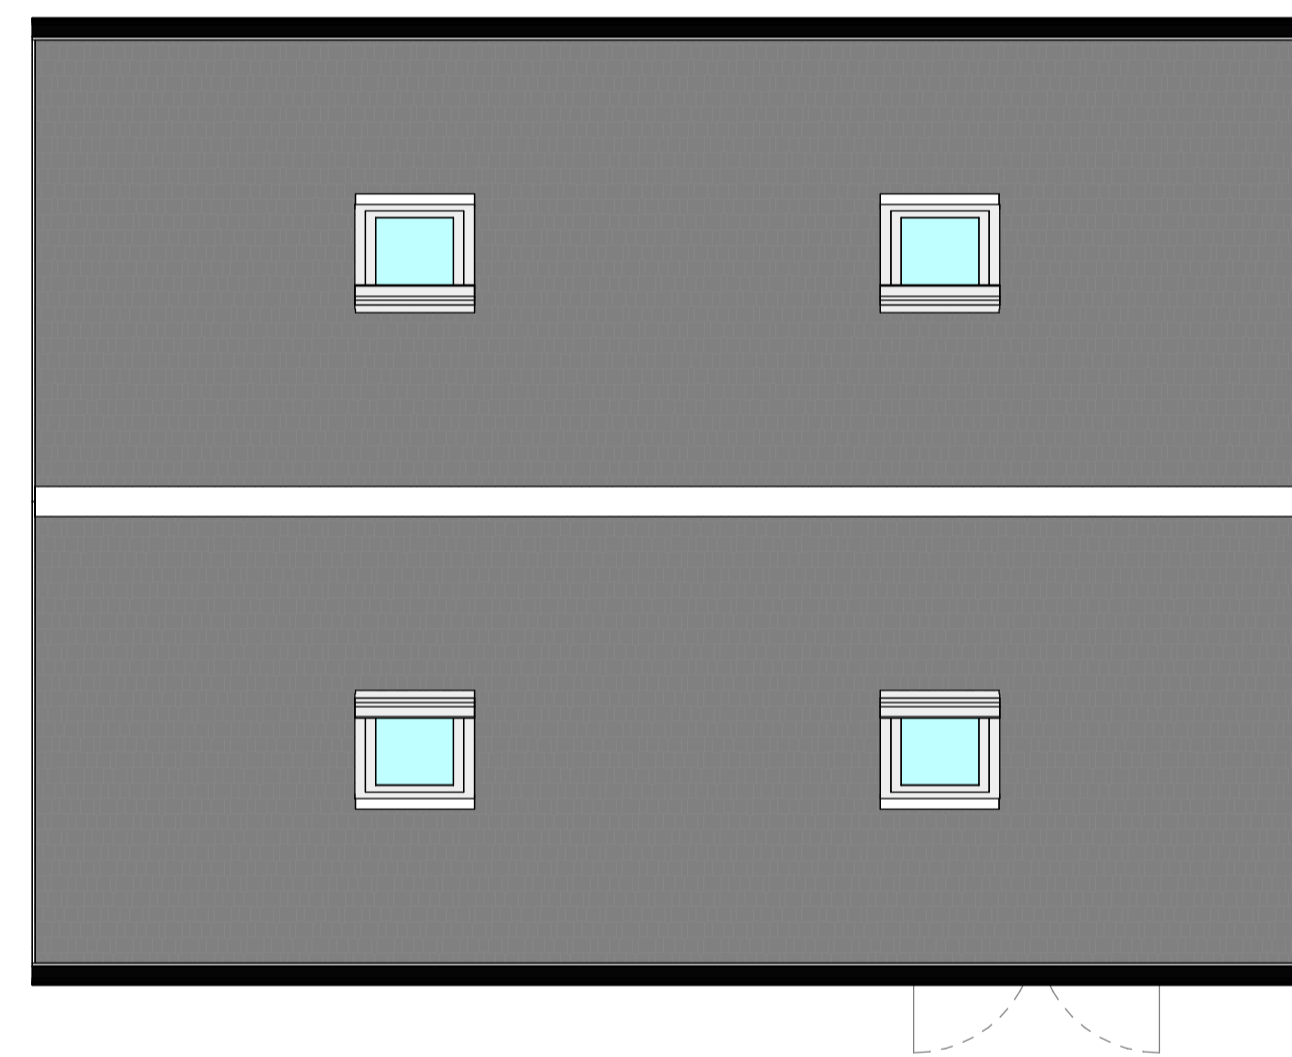

-Proposed Roof Plan
1 : 50

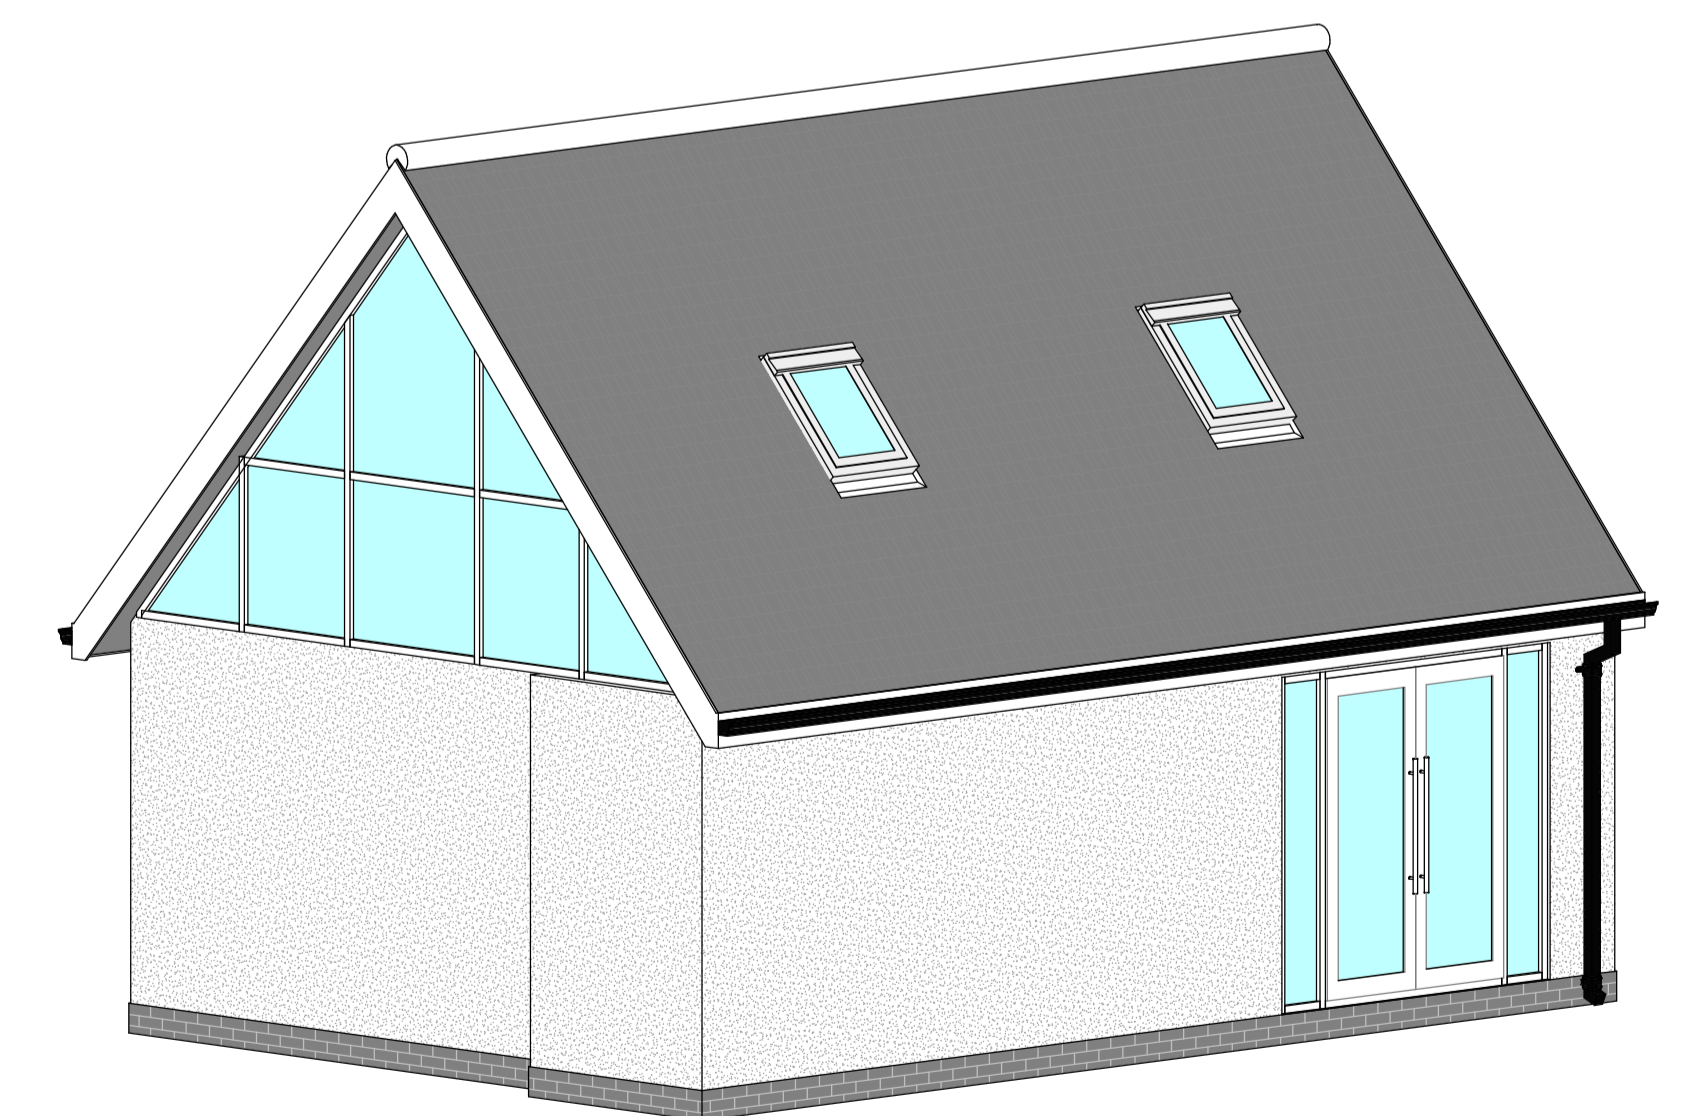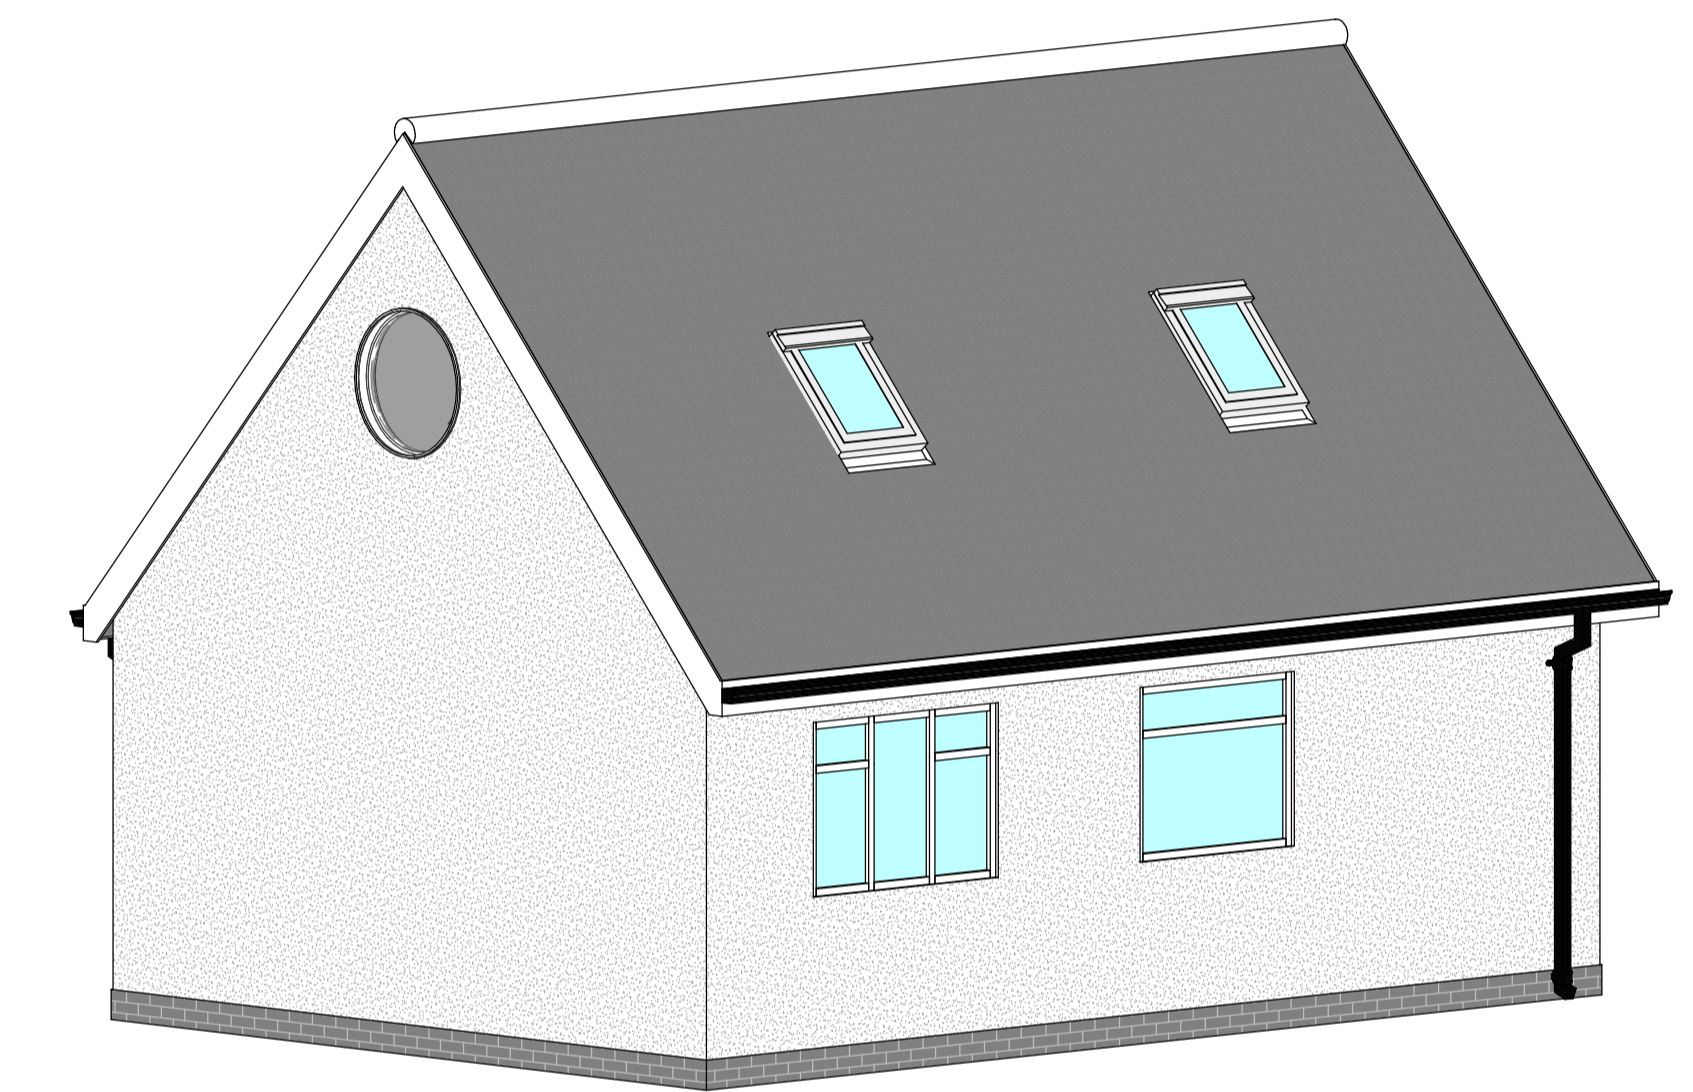

Rev Details:
Notes:

Check all dimensions and report any omissions or errors

Dans Architecture Service - Nottingham, NG5 5AG

Tel: 07886996196
email: dans304@hotmail.co.uk & dansarchitecture@hotmail.com

© Copyright. This drawing is copyright of Dans Architectural Services and shall not be loaned, copied or disclosed to any third party without prior written consent of Dans Architectural Services.

Client
Stuart
Norman

Project Address
High view Cottage
Clarlborough
Retford
DN22 9EA

Drawing No.
2275 - 01

Drawing Title:
Proposed Information

Project Title:
New Roof to outer build

PLANNING PERMISSION ONLY

Scale at A1
As Shown

Date:
15.03.24

Drawn By
DB

Revision
Initial Issue