




NOTE:
 This Drawing Has Been Produced To Obtain
 Planning/Building Regulations Approval Only.
 All Dimensions, Levels And Roof Pitch To Be
 Checked On Site, If In Doubt Ask.
 Use Only Noted Dimensions- Do Not Scale.
 If This Drawing Has Been Received Electronically
 It Is The Recipients Responsibility To Print The
 Document To The Correct Scale.

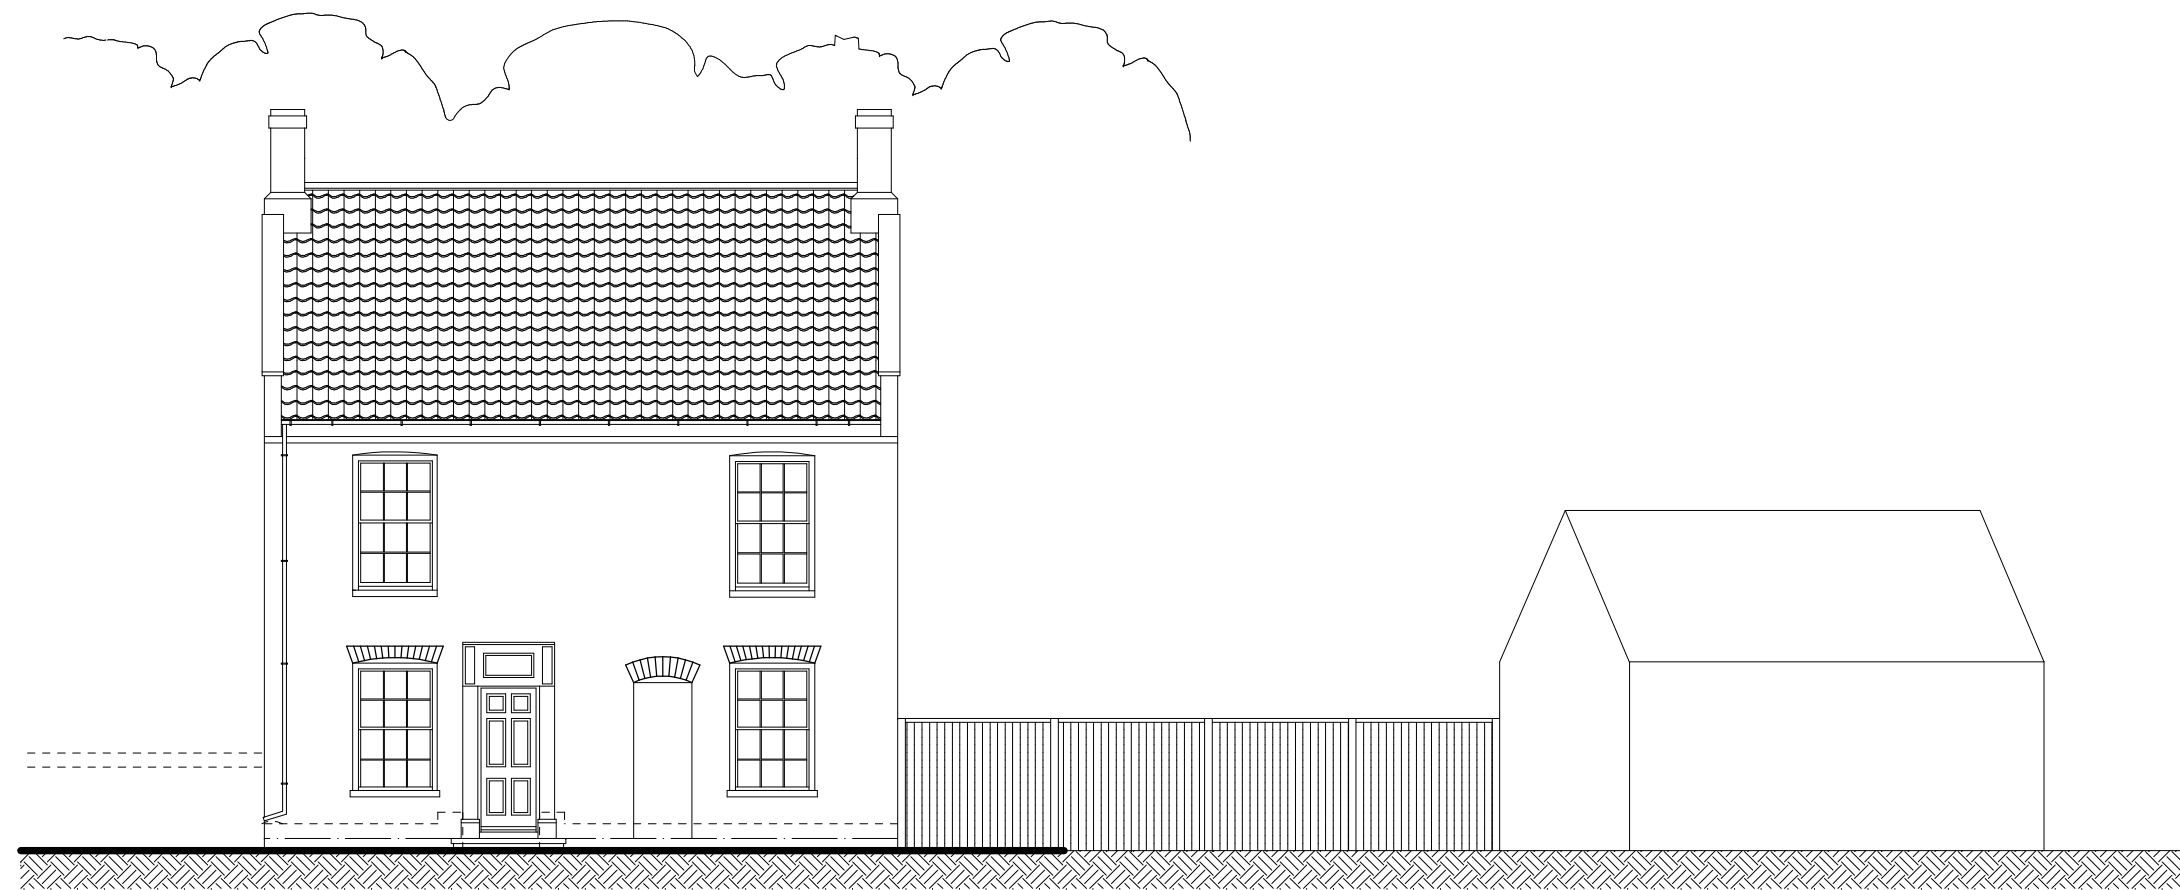

FRONT ELEVATION

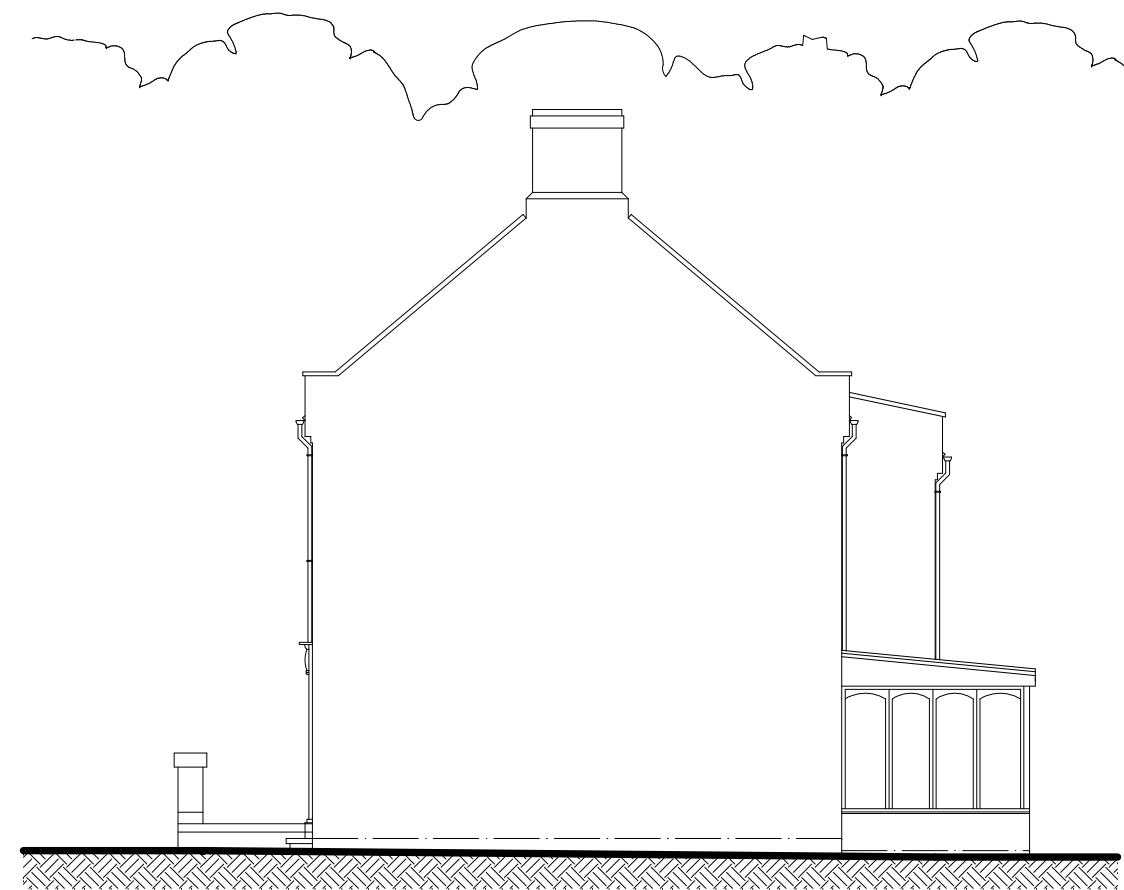

SIDE ELEVATION

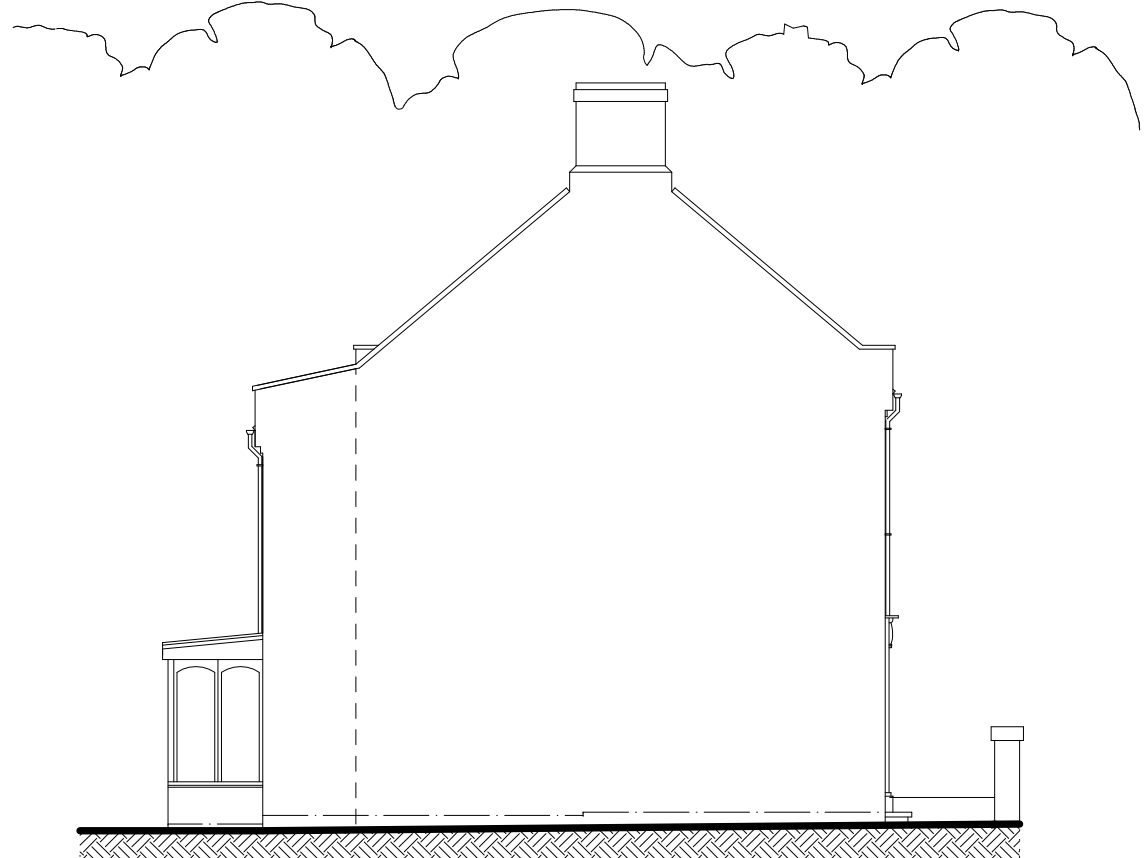


SIDE ELEVATION




REAR ELEVATION


A	Date	Revisions

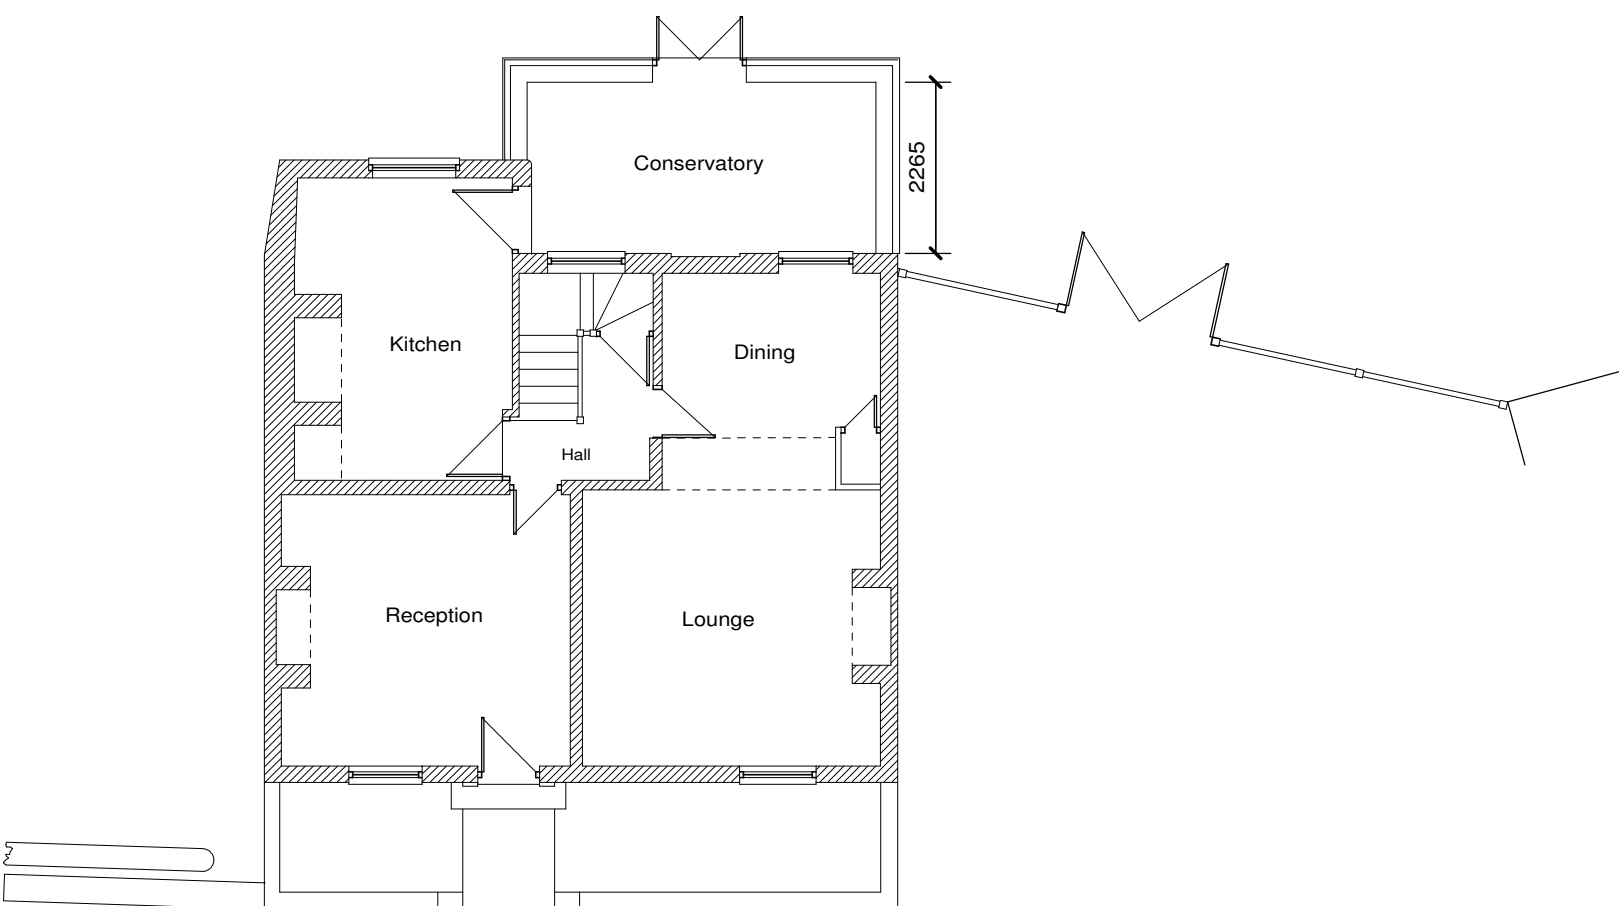

GROUND FLOOR PLAN

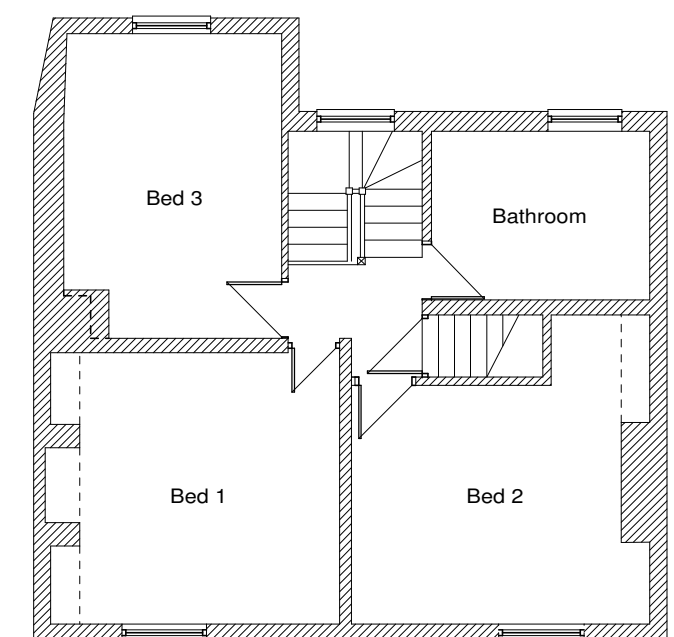

FIRST FLOOR PLAN

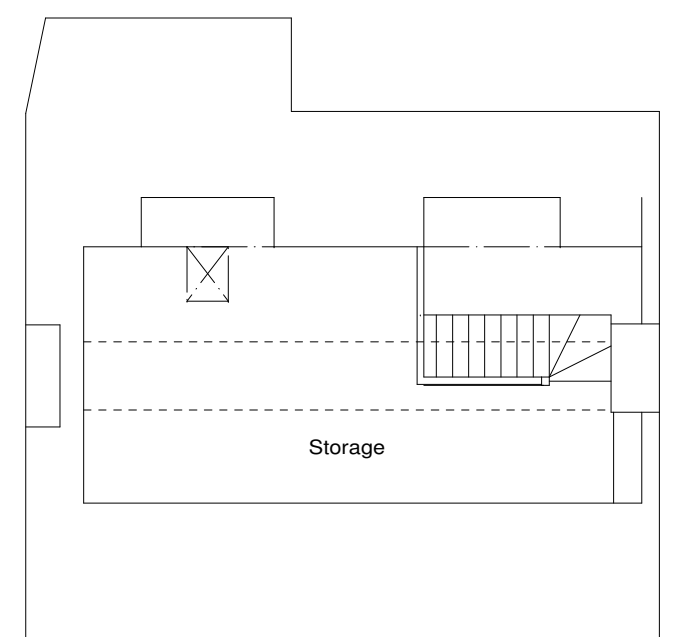

SECOND FLOOR PLAN

Taylor Loom Consultants Ltd
 The Consulting Rooms
 29 Grove Coach Road
 Retford
 Retford, Nottinghamshire DN22 7HG
 Tel: 01777 702544

Client
P Pitchard

Job Title
Proposed Replacement Sun Room
 All Hallows Cottage
 114 Whinney Moor Lane
 Retford

Drawing Title
Survey Details

Scale
1:100@A2

Sheet Size
A2

Date
November 2023

Drawn by
JML

Drg No.
TLC/23/114/01

Rev.
-



This Plan Is For Planning & Building Regulation Purposes Only