




NOTE:
 This Drawing Has Been Produced To Obtain Planning/Building Regulations Approval Only.
 All Dimensions, Levels And Roof Pitch To Be Checked On Site. If In Doubt Ask.
 Use Only Noted Dimensions- Do Not Scale. If This Drawing Has Been Received Electronically
 It Is The Recipient's Responsibility To Print The Document To The Correct Scale.

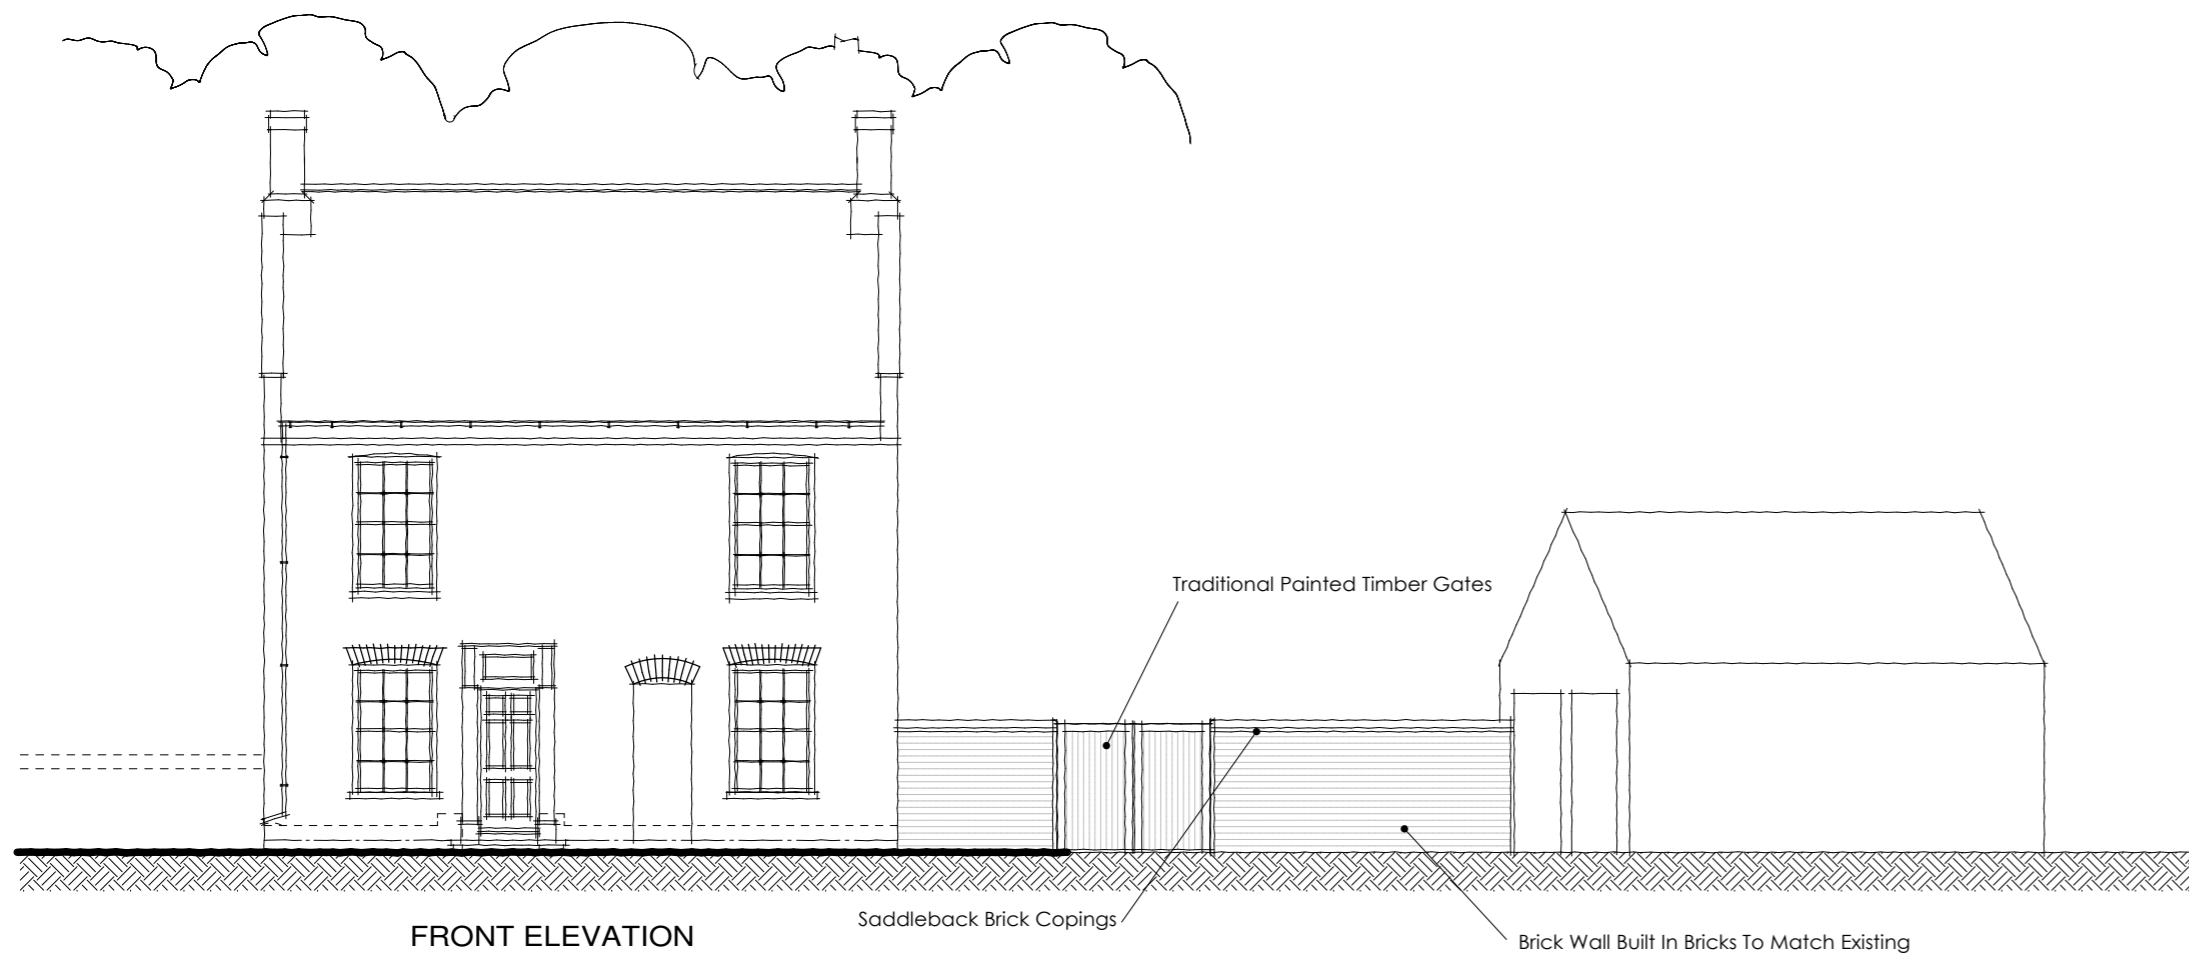


FRONT ELEVATION

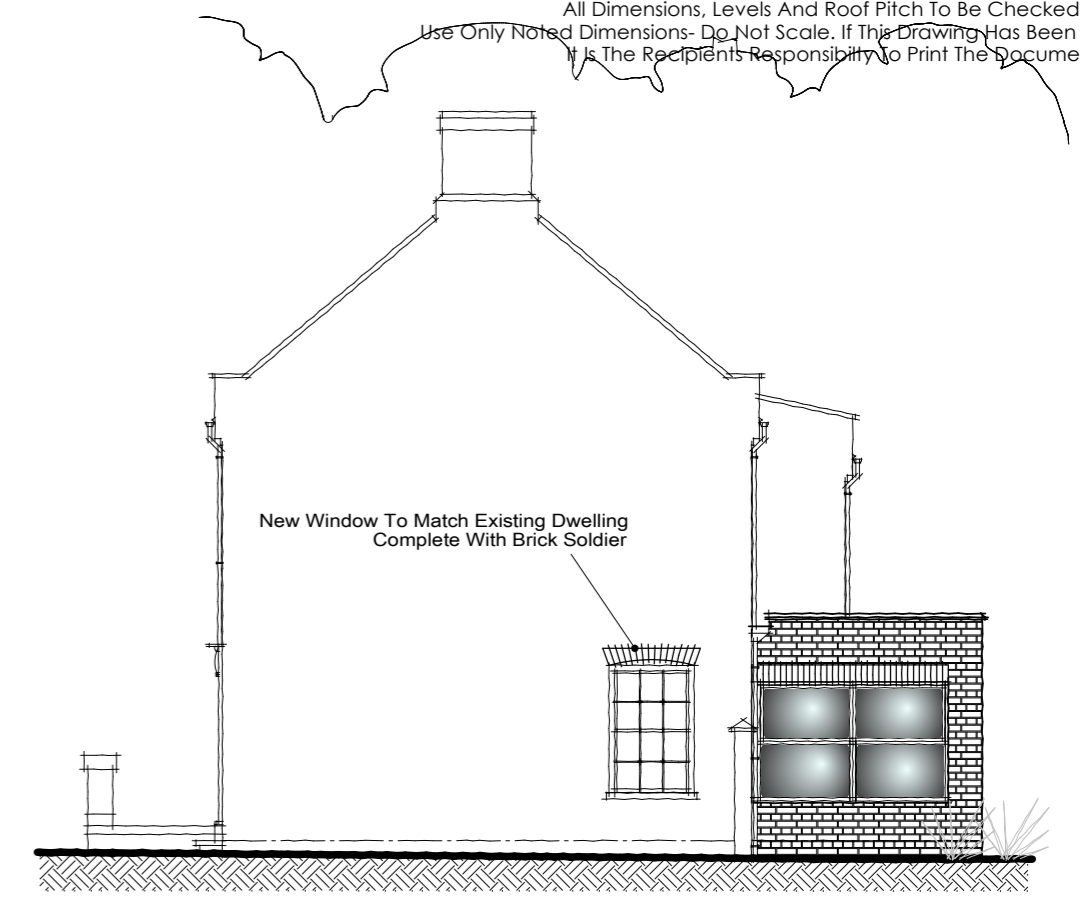


SIDE ELEVATION

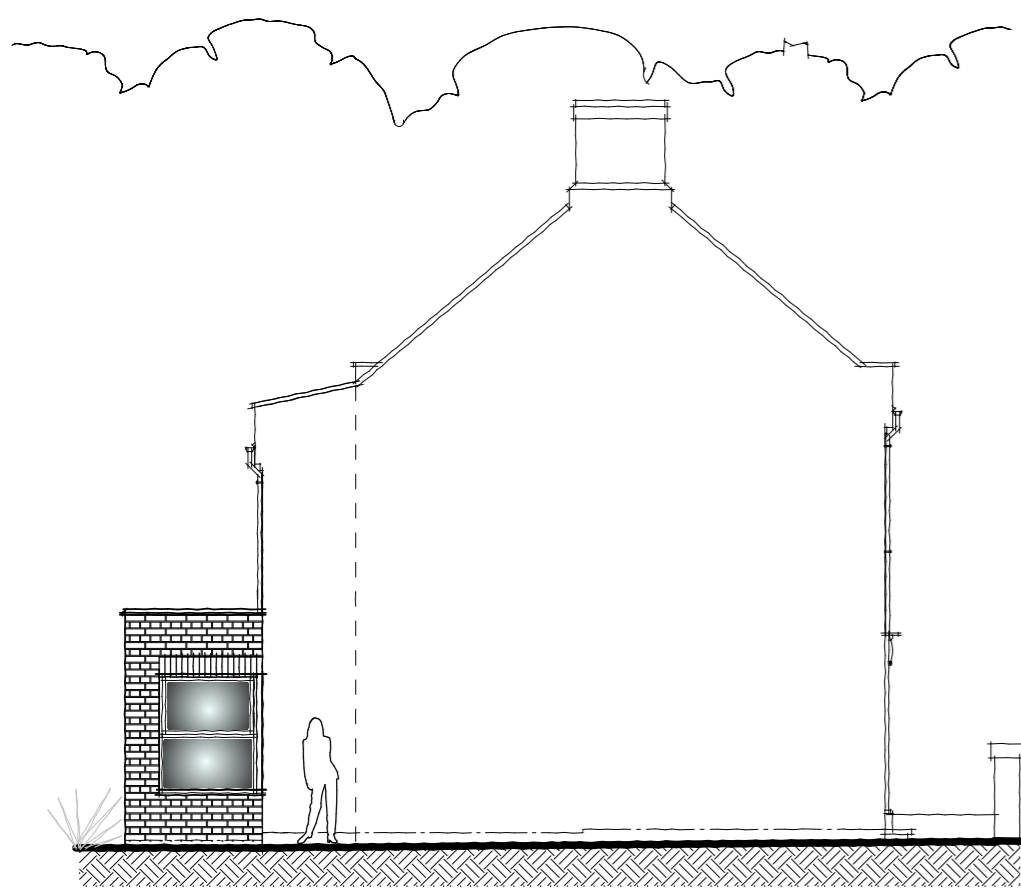

SIDE ELEVATION

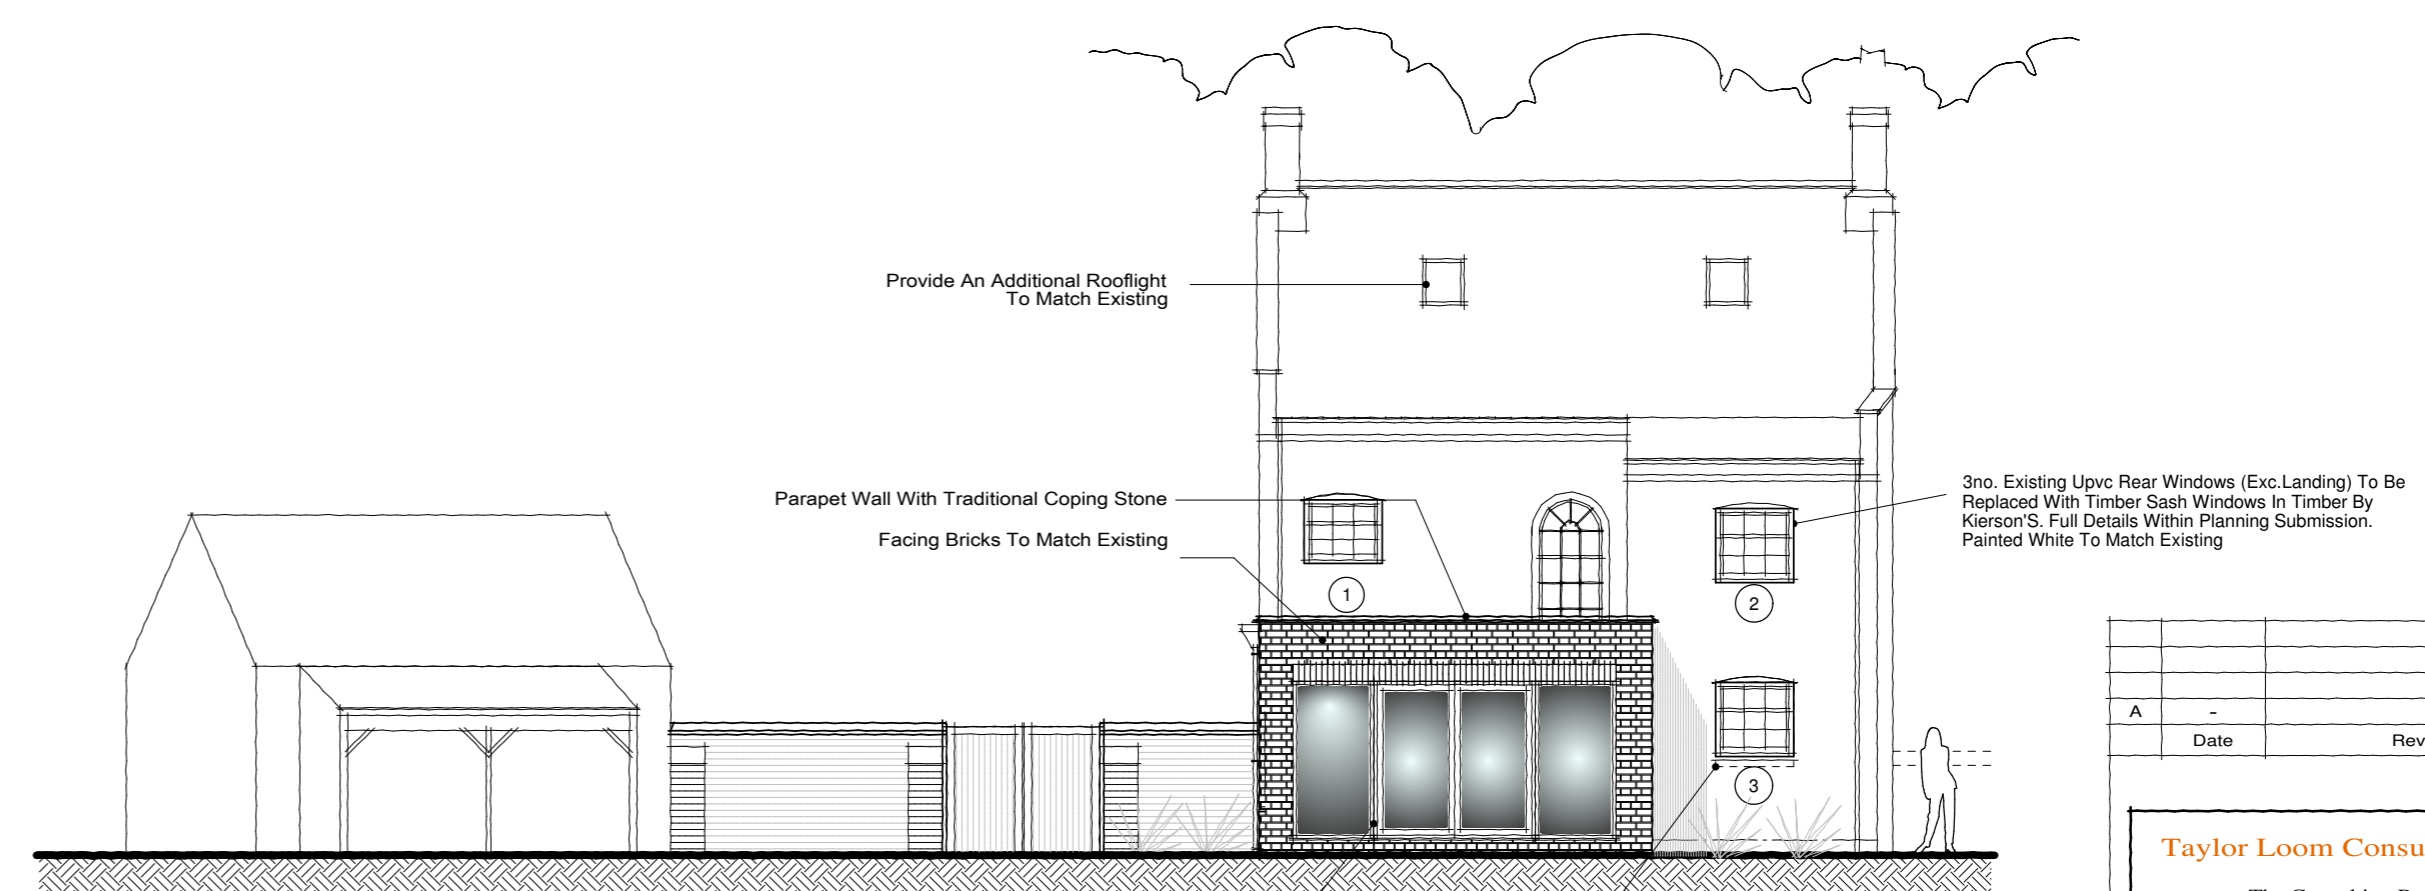


REAR ELEVATION

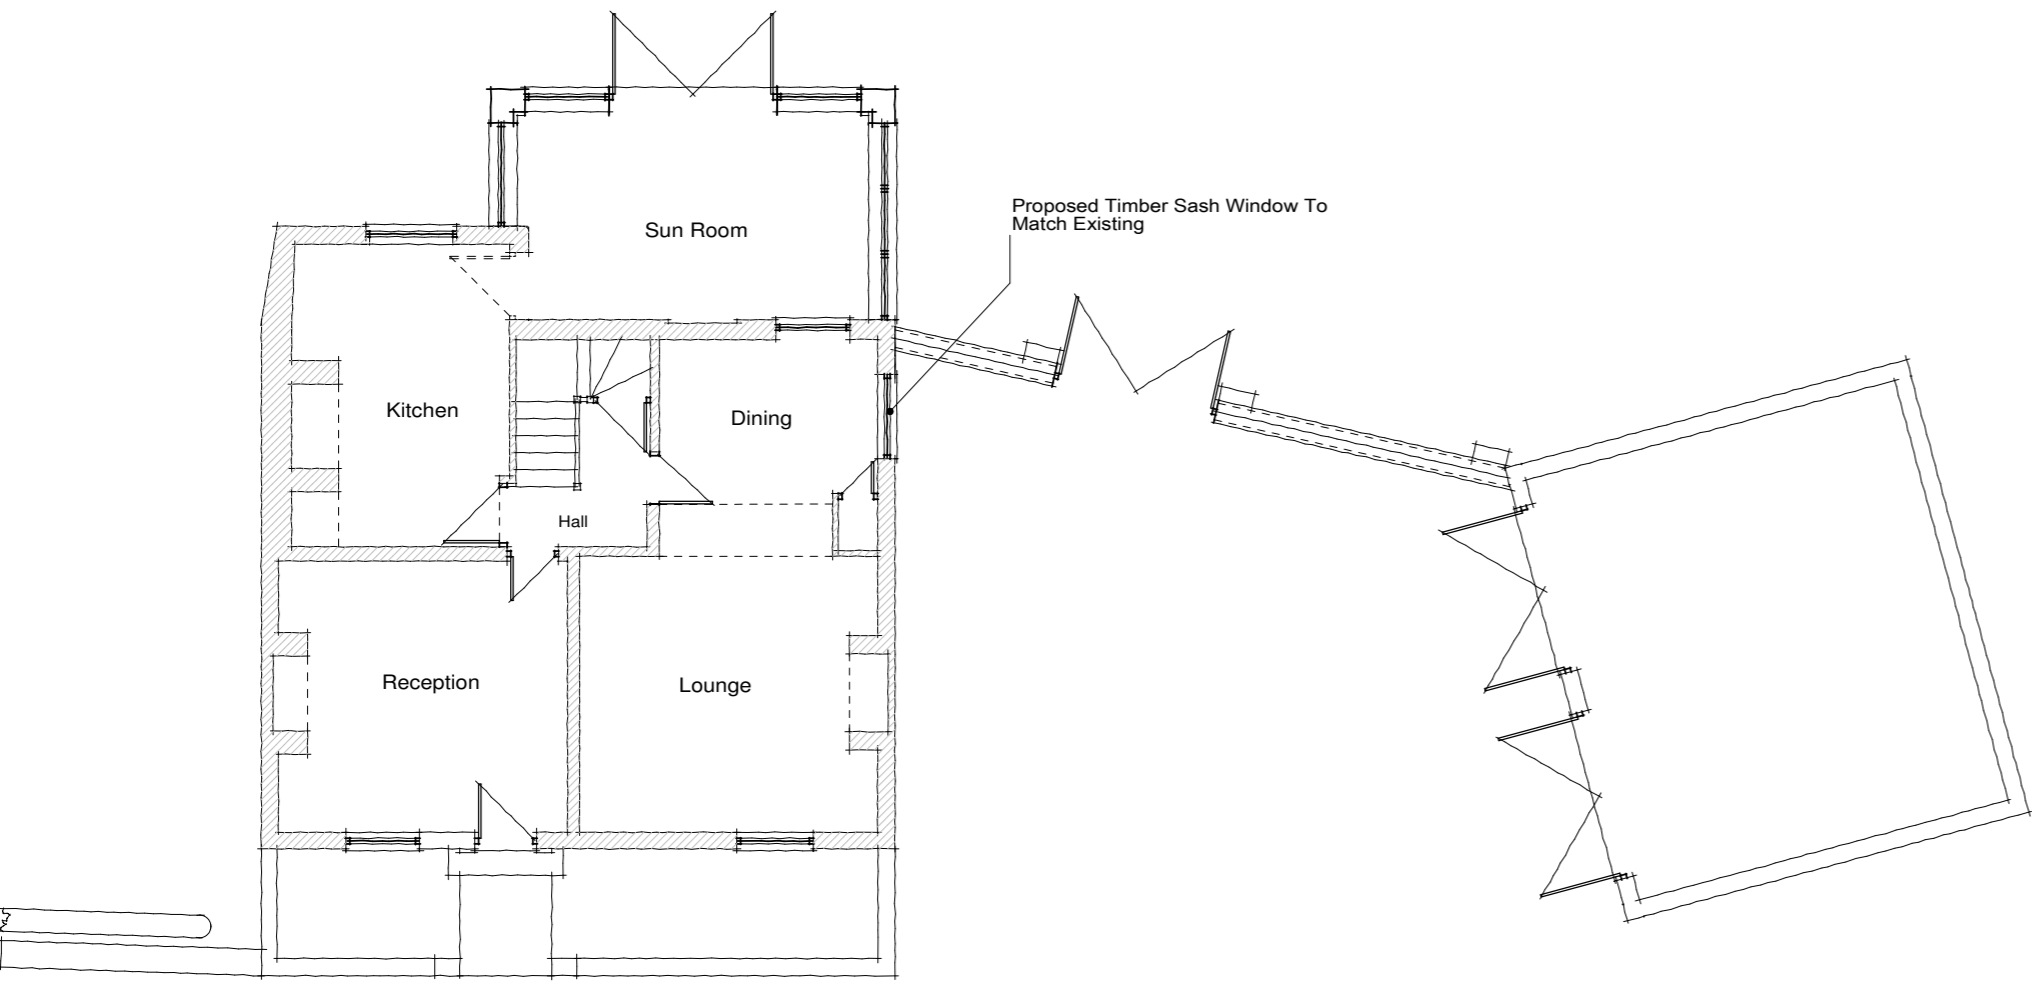

GROUND FLOOR PLAN

Doors/Windows In Aluminium/
 Residence R9 Framework In Charcoal Grey

Kitchen Window Cill Raised
 So Window Matches Window 2 Above
 And To Allow For Kitchen Installation

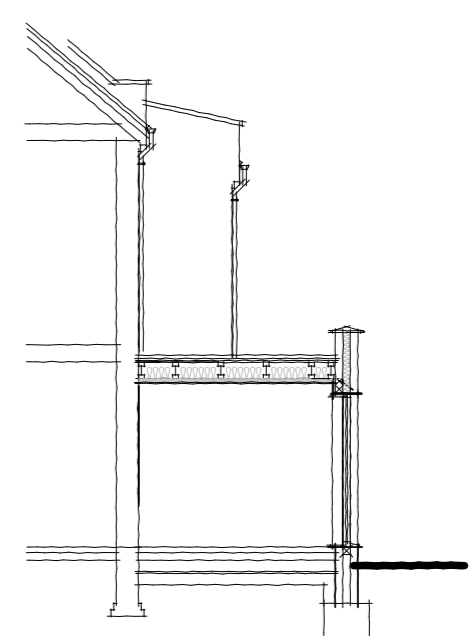

General Section

A	Date	Revisions

Taylor Loom Consultants Ltd
 The Consulting Rooms
 29 Grove Coach Road
 Retford
 Retford, Nottinghamshire DN22 7HG
 Tel: 01777 702544

Client
Mr P Pritchard

Job Title
**Proposed Replacement Of Sunroom
 & Internal Alterations**

**All Hallows Cottage
 114 Whinney Moor Lane
 Retford
 DN22 7AF**

Drawing Title
**Planning/Listed Building Consent
 Proposal**

Scale
1:100@A2

Sheet Size
A2

Date
Feb 2024

Drawn by
JML

Drg No. TLC/22/105/05	Rev. -
---------------------------------	-----------

This Plan Is For Planning & Building Regulation Purposes Only

