

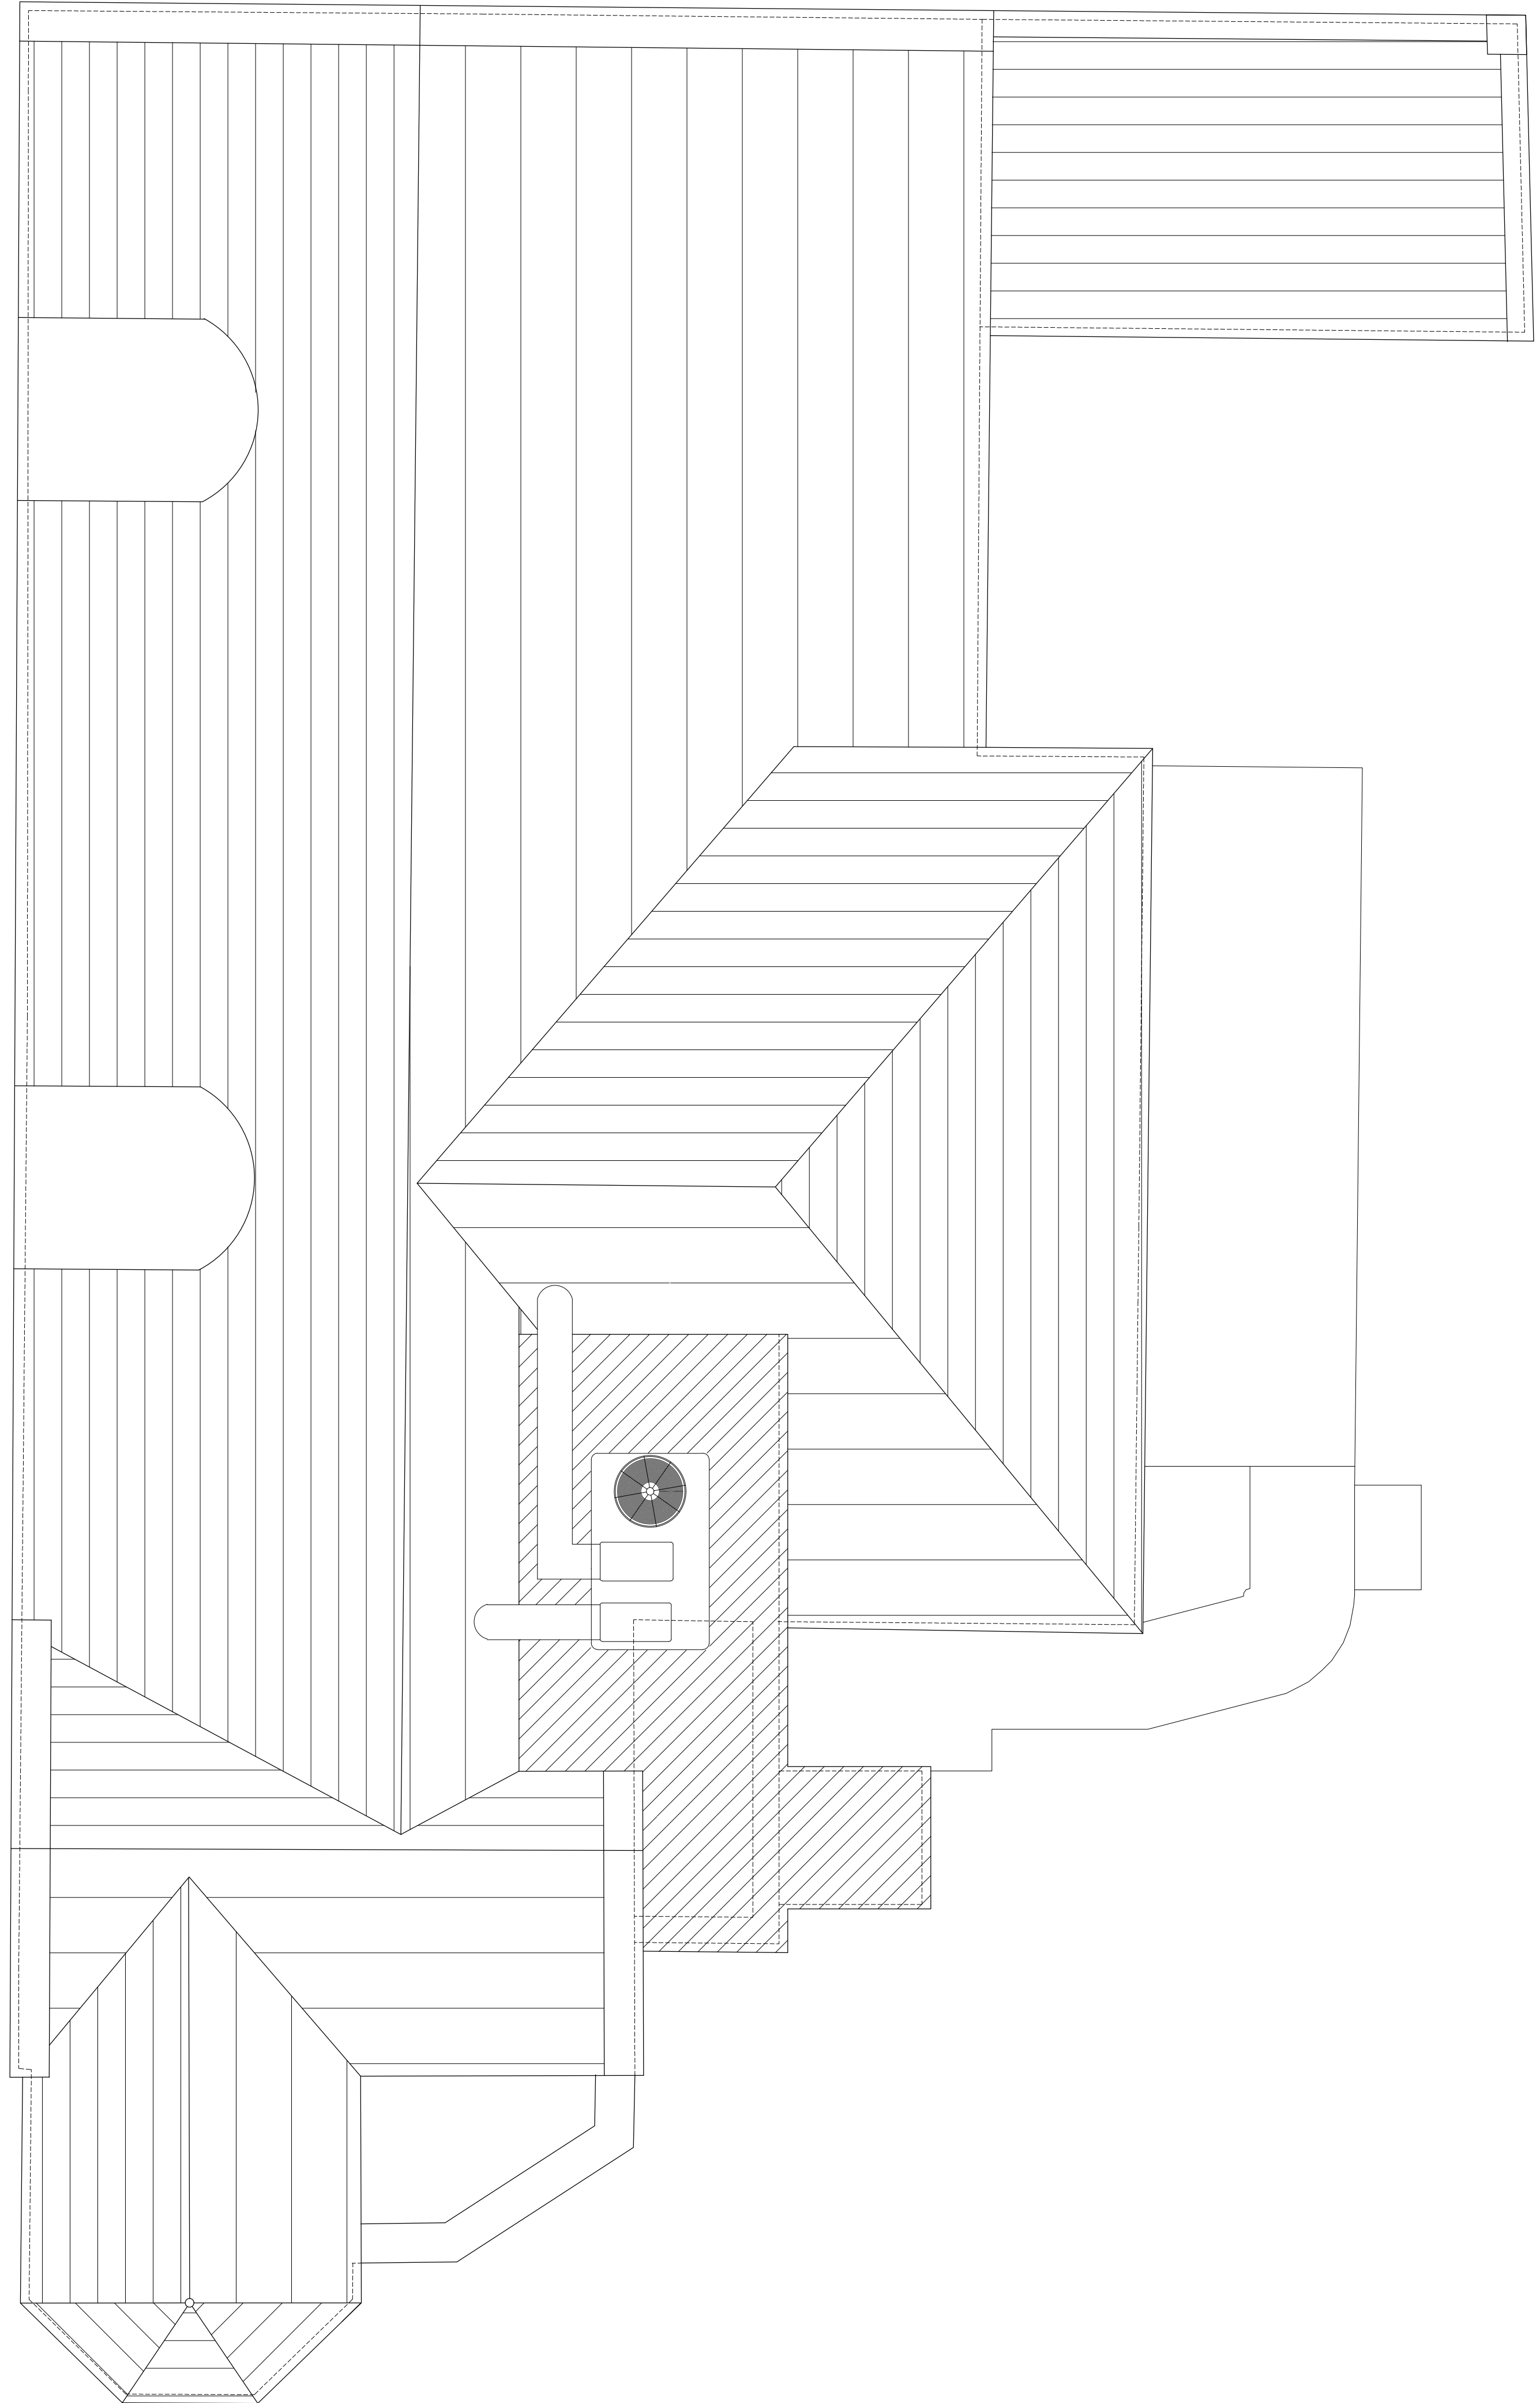


The details shown on this drawing are confidential and the drawing is the exclusive property of Halliday Clark Limited. No use, copy or disclosure of the drawing may be made without our permission and it is to be returned to Halliday Clark Limited when required. Halliday Clark Limited take no responsibility for the use of this drawing for any purpose other than that for which it was intended. All dimensions are in millimeters unless stated otherwise. All dimensions should be verified on site prior to commencement of works. Do not scale from this drawing. All works must be in accordance with British Standards, EC Standards, Health & Safety at work act & all other relevant regulations & Bye Laws. Any discrepancies should be brought to the attention of Halliday Clark Limited.

Scale 1:50
0 500 1000 2000 4000mm

 

EXISTING ROOF PLAN

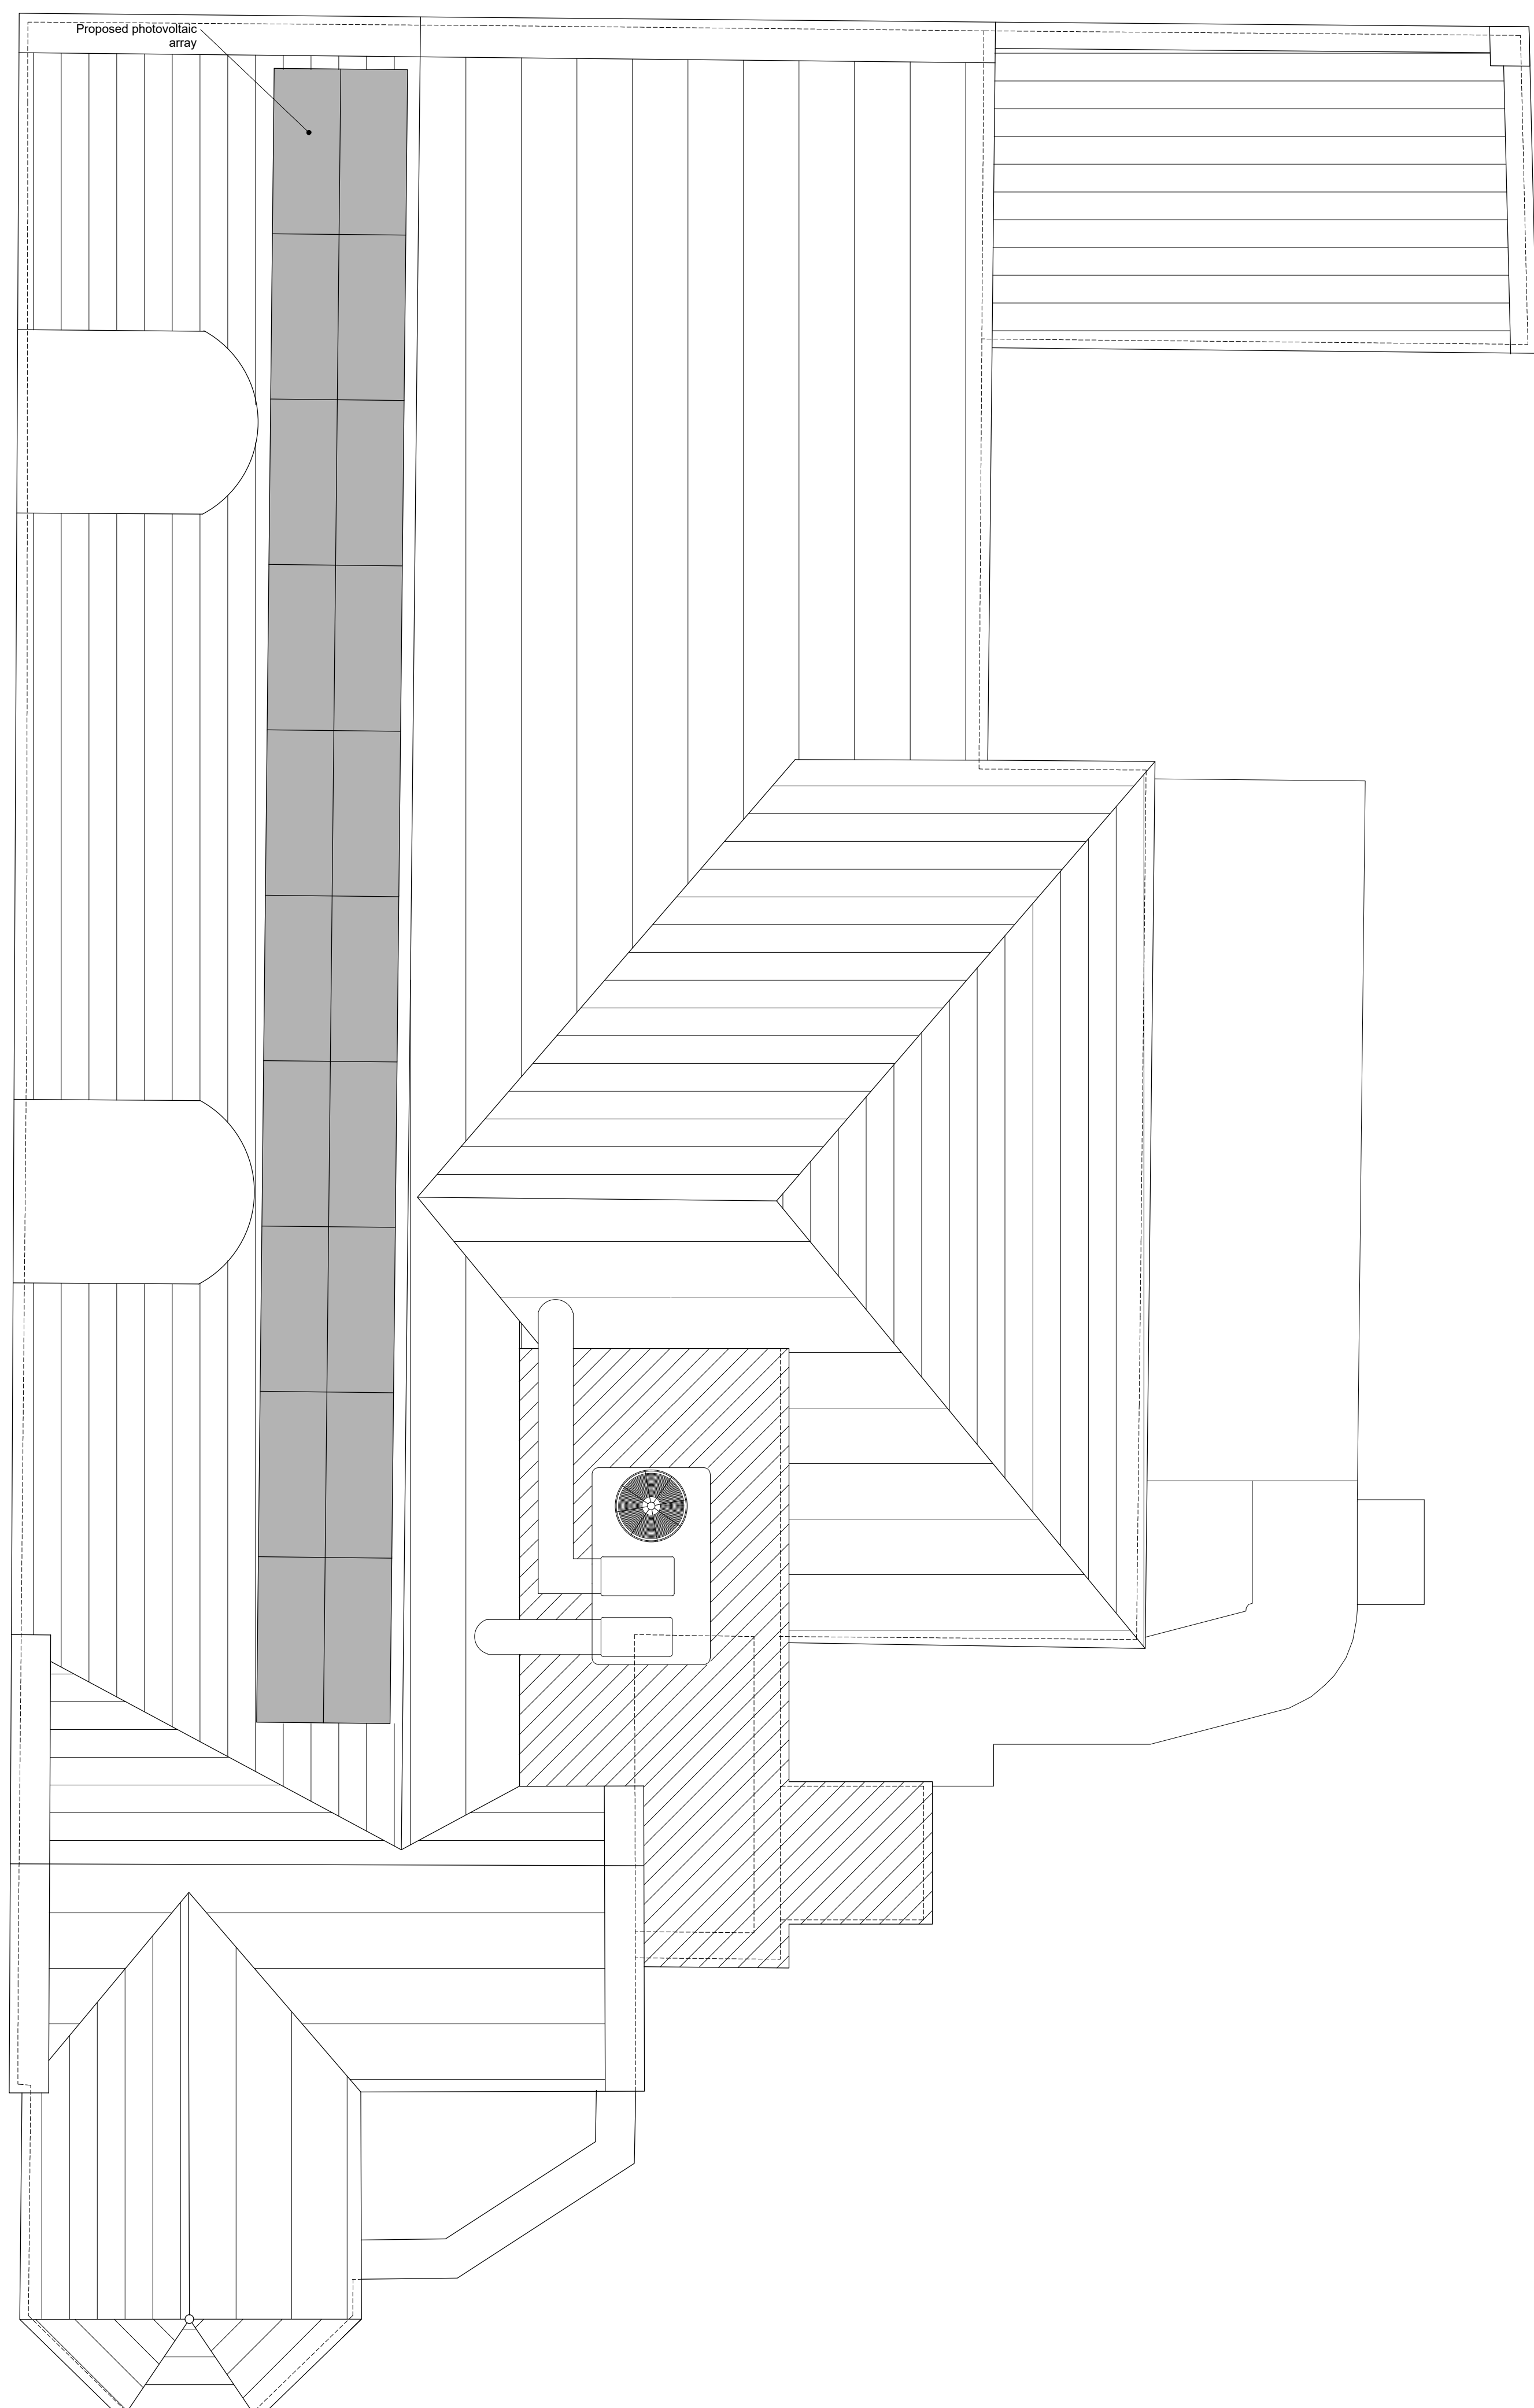

PROPOSED ROOF PLAN

- March 2024	EC
INITIAL ISSUE	
REVISION - DATE	DRWN/CHKD

FOR APPROVAL

**ILKLEY CINEMA
LEEDS ROAD, JUNCTION WITH LITTLE LN
ILKLEY**

**FOR
MR J TATE**

EXISTING & PROPOSED ROOF PLANS

Scale **1:50@A1**

**HALLIDAY CLARK
ARCHITECTS**

Halliday Clark Limited	T 01274 589 888
Saiths Wharf	F 01274 589 922
Ashley Lane	E info@hallidayclark.co.uk
Shipley BD17 7DB	W hallidayclark.co.uk

Dwg. No. **320.02.16** Rev.