




- GENERAL NOTES:
1. THE DRAWING IS INTENDED FOR THE LOCAL AUTHORITY TO HELP ILLUSTRATE COMPLIANCE TO THE BUILDINGS REGS. SHOULD THE CONTRACTOR FOLLOW THE DRAWINGS THEY ARE TO TAKE RESPONSIBILITY FOR THE CONSTRUCTION OF THE BUILDING INCLUDING COMPLIANCE TO THE REGS, FINAL DETAILS, APPEARANCE AND LOCATION OF ANY STRUCTURAL ELEMENTS
  2. DRAWINGS TO BE READ IN CONJUNCTION WITH APPROVED PLANNING DRAWINGS AND APPROVED STRUCTURAL CALCULATIONS. NO WORK IS TO COMMENCE ON SITE UNTIL ALL PLANNING CONDITIONS ARE APPROVED.
  3. CONTRACTOR TO CONFIRM ALL ON SITE DIMENSIONS AND LEVELS PRIOR TO MANUFACTURE /INSTALLATION.
  4. THIS DRAWING MUST NOT BE SCALED, WORK TO DIMENSIONS ONLY.
  5. ANY CONSTRUCTION/MANUFACTURE DRAWINGS IN THIS DOCUMENT ARE INDICATIVE. IT IS THE RESPONSIBILITY OF THE CONTRACTOR TO ENSURE THEY ARE FIT FOR PURPOSE, AND MAKE AMENDMENTS WHERE NECESSARY.
  6. THE CONTENTS OF THIS DOCUMENT ARE THE PROPERTY OF BEVERLEY ANN DESIGN LTD AND MUST NOT BE COPIED OR DISTRIBUTED IN WHOLE OR PART WITHOUT FORMAL CONSENT.

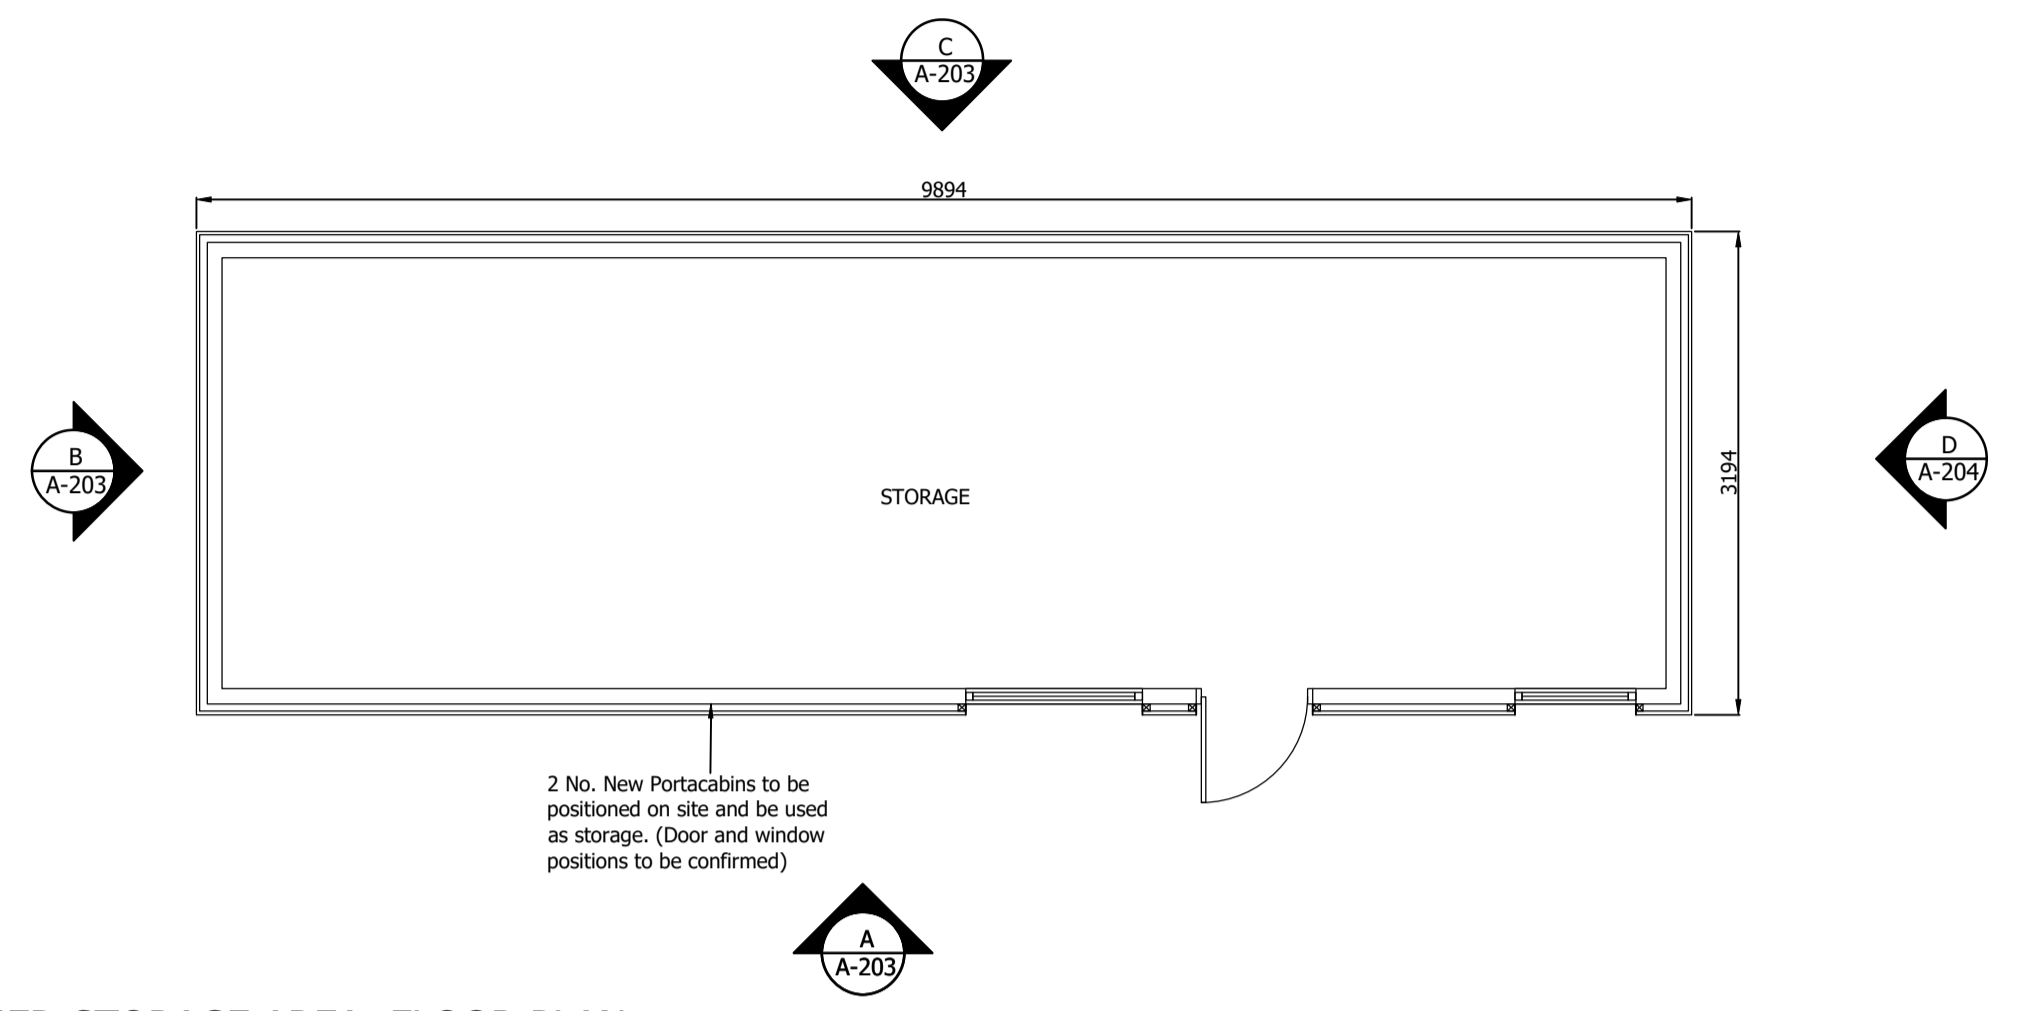


PROPOSED STORAGE AREA: FLOOR PLAN  
SCALE 1:50@A1

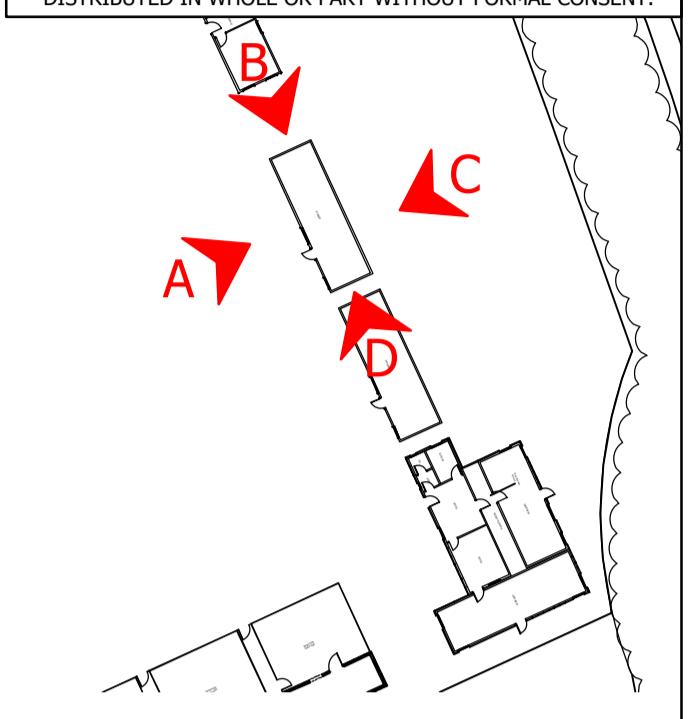


OFFICE: BLOCK PLAN  
SCALE: 1:500@A1

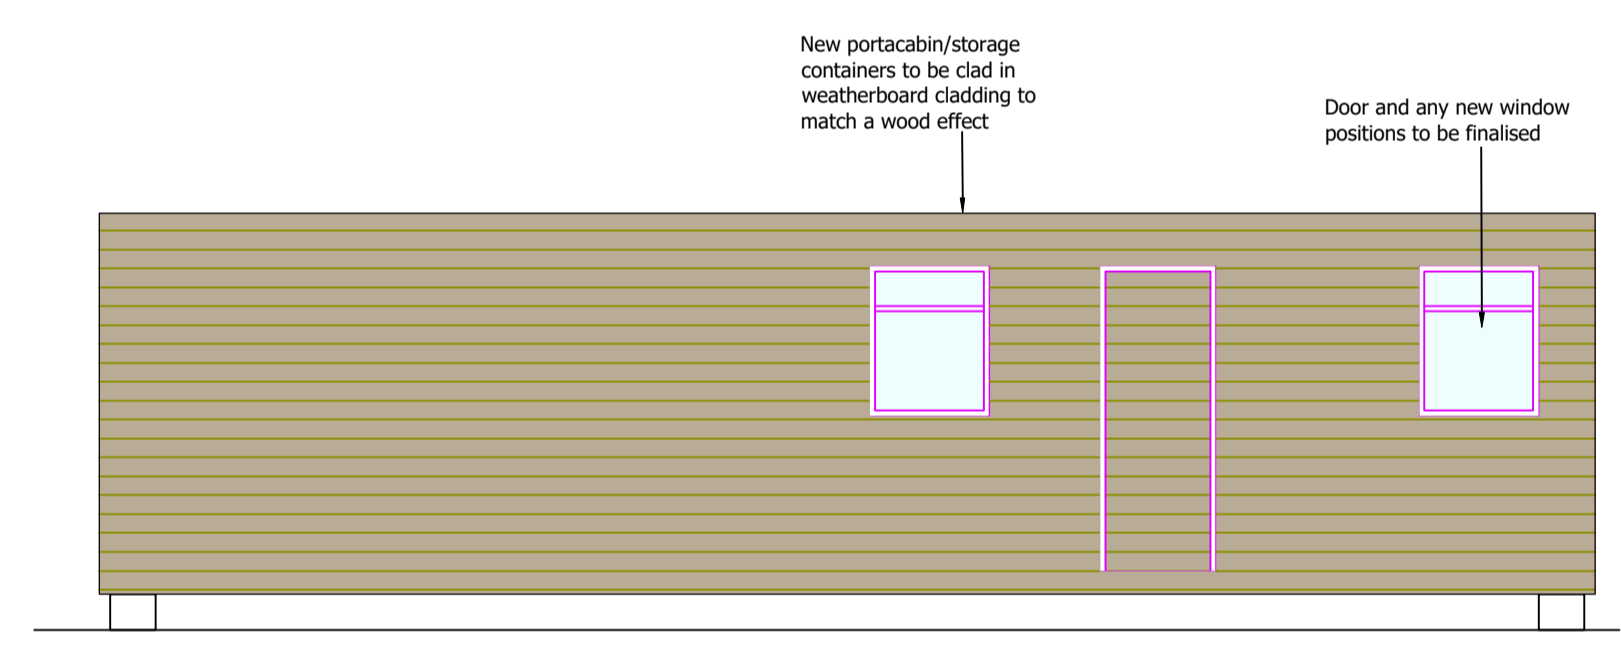


ELEVATION A: FRONT ELEVATION  
SCALE 1:50@A1

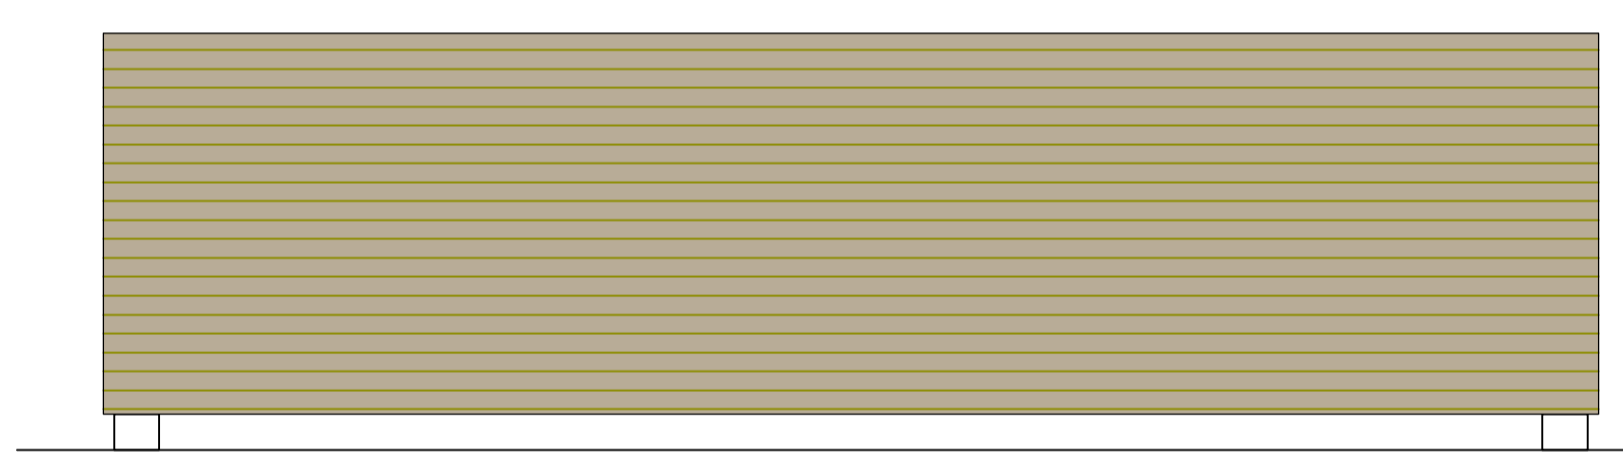

ELEVATION B: SIDE ELEVATION  
SCALE 1:50@A1

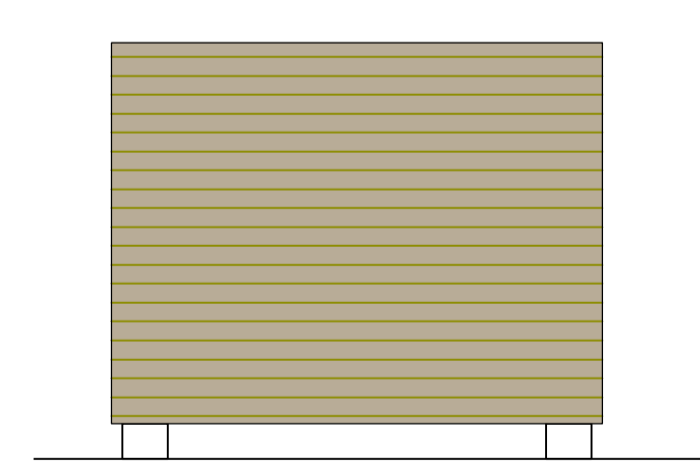

ELEVATION C: REAR ELEVATION  
SCALE 1:50@A1

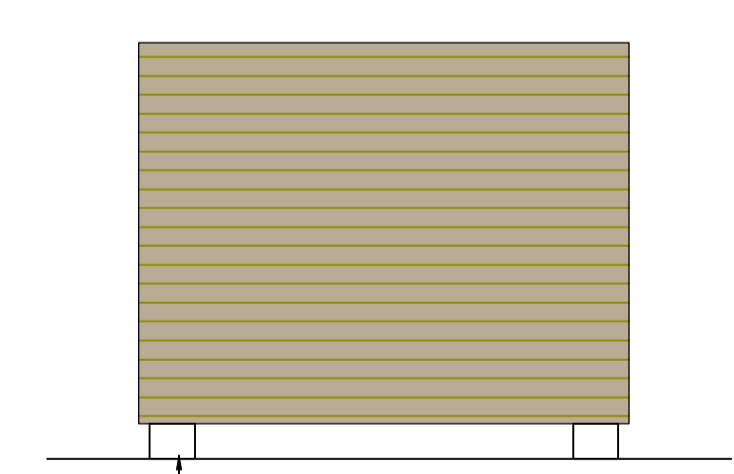

ELEVATION D: SIDE ELEVATION  
SCALE 1:50@A1

REV	DATE	DESCRIPTION
01	18.02.2024	PROPOSED STORAGE AREA DETAILS PRODUCED

PROJECT:  
FEATHER FIELD HAVEN

PROJECT NUMBER:  
9000\_0159

PROJECT ADDRESS:  
MALTINGS LANE  
KIRBY LE SOKEN  
ESSEX  
CO13 0EH

DRAWING NAME:  
PROPOSED STORAGE DETAILS

PURPOSE:  
PLANNING APPLICATION

DRAWING NUMBER: 0159-A-203      REVISION: 01

SCALE: 1:50@A1      DRAWING STATUS: FOR REVIEW

DATE: 18.02.2024      DRAWN: B.Ann      ISSUED: B.Ann

