


Existing Elevations 1:100

Scale Bar 1:100

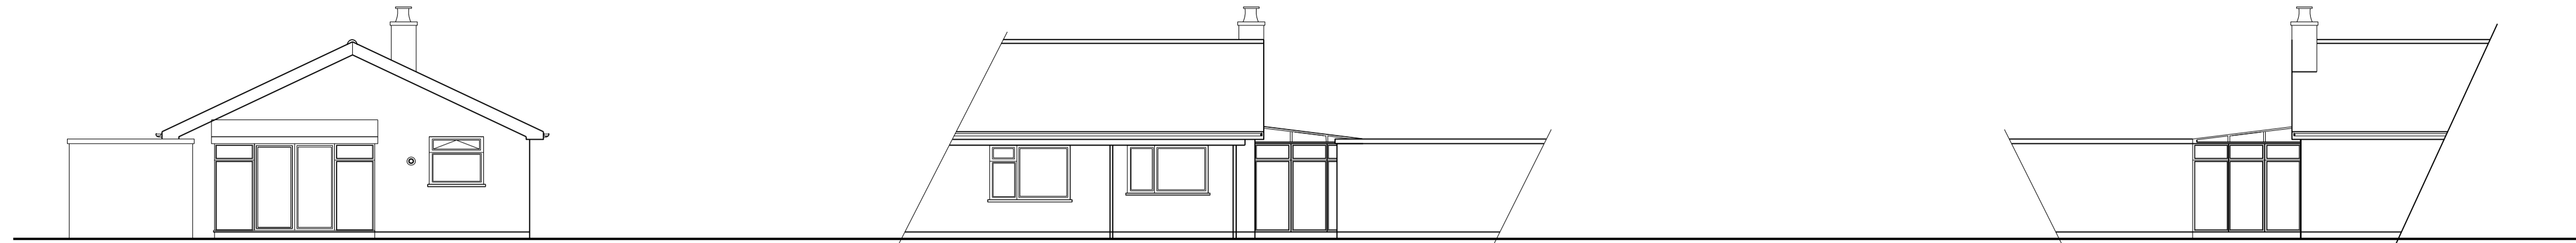


Rear Elevation

Side Elevation

Side Elevation

Proposed Elevations 1:100

Scale Bar 1:100

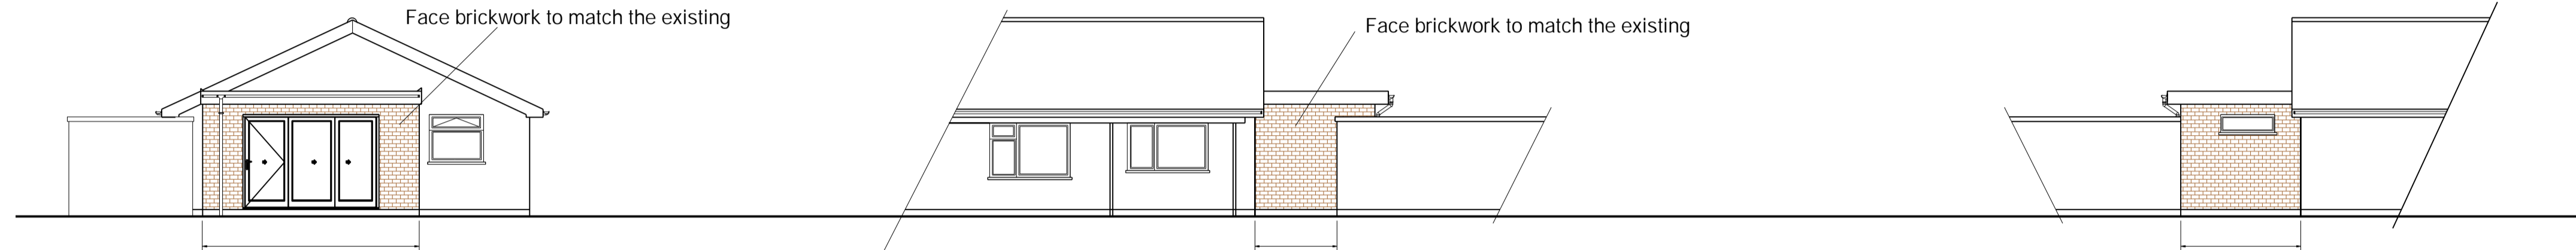

Rear Elevation

Side Elevation


Side Elevation



Site Location Plan 1:1250



Scale Bar 1:1250

Proposed Extension


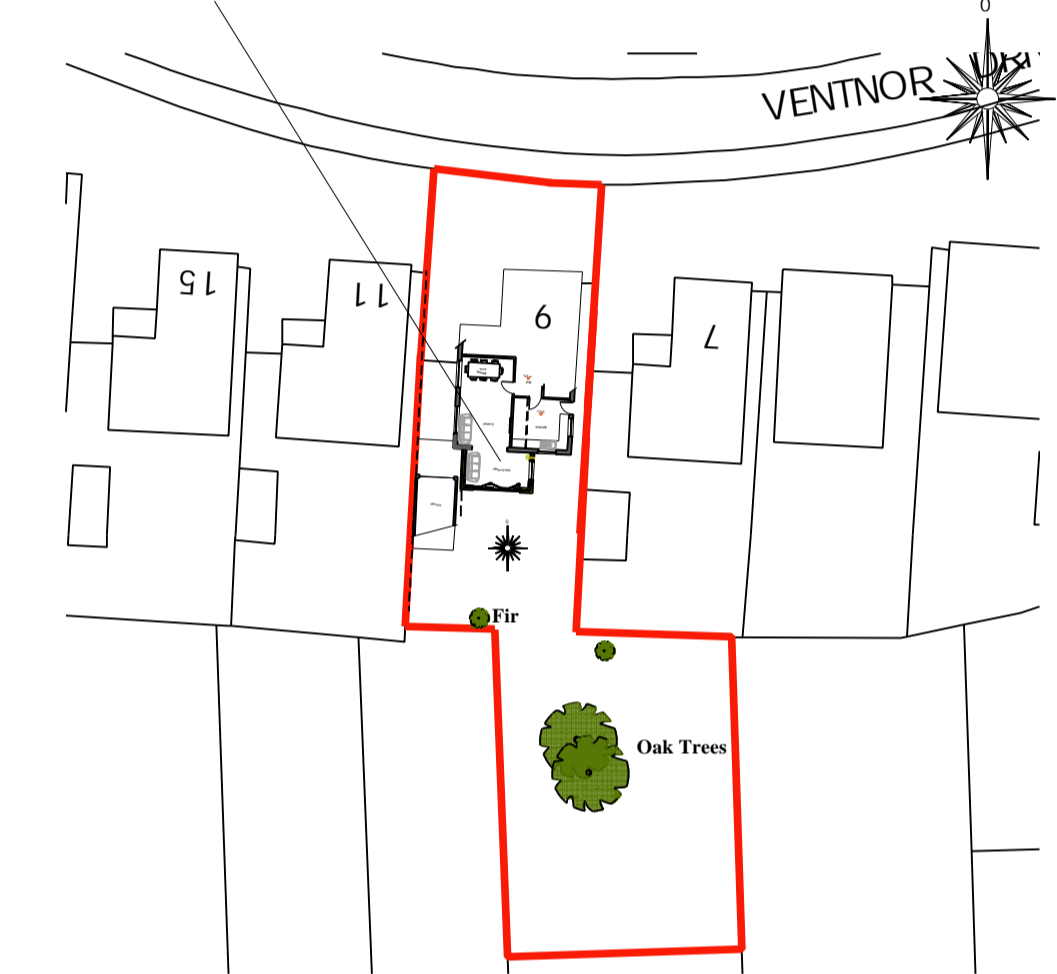


Block Plan 1:500

Scale Bar 1:500

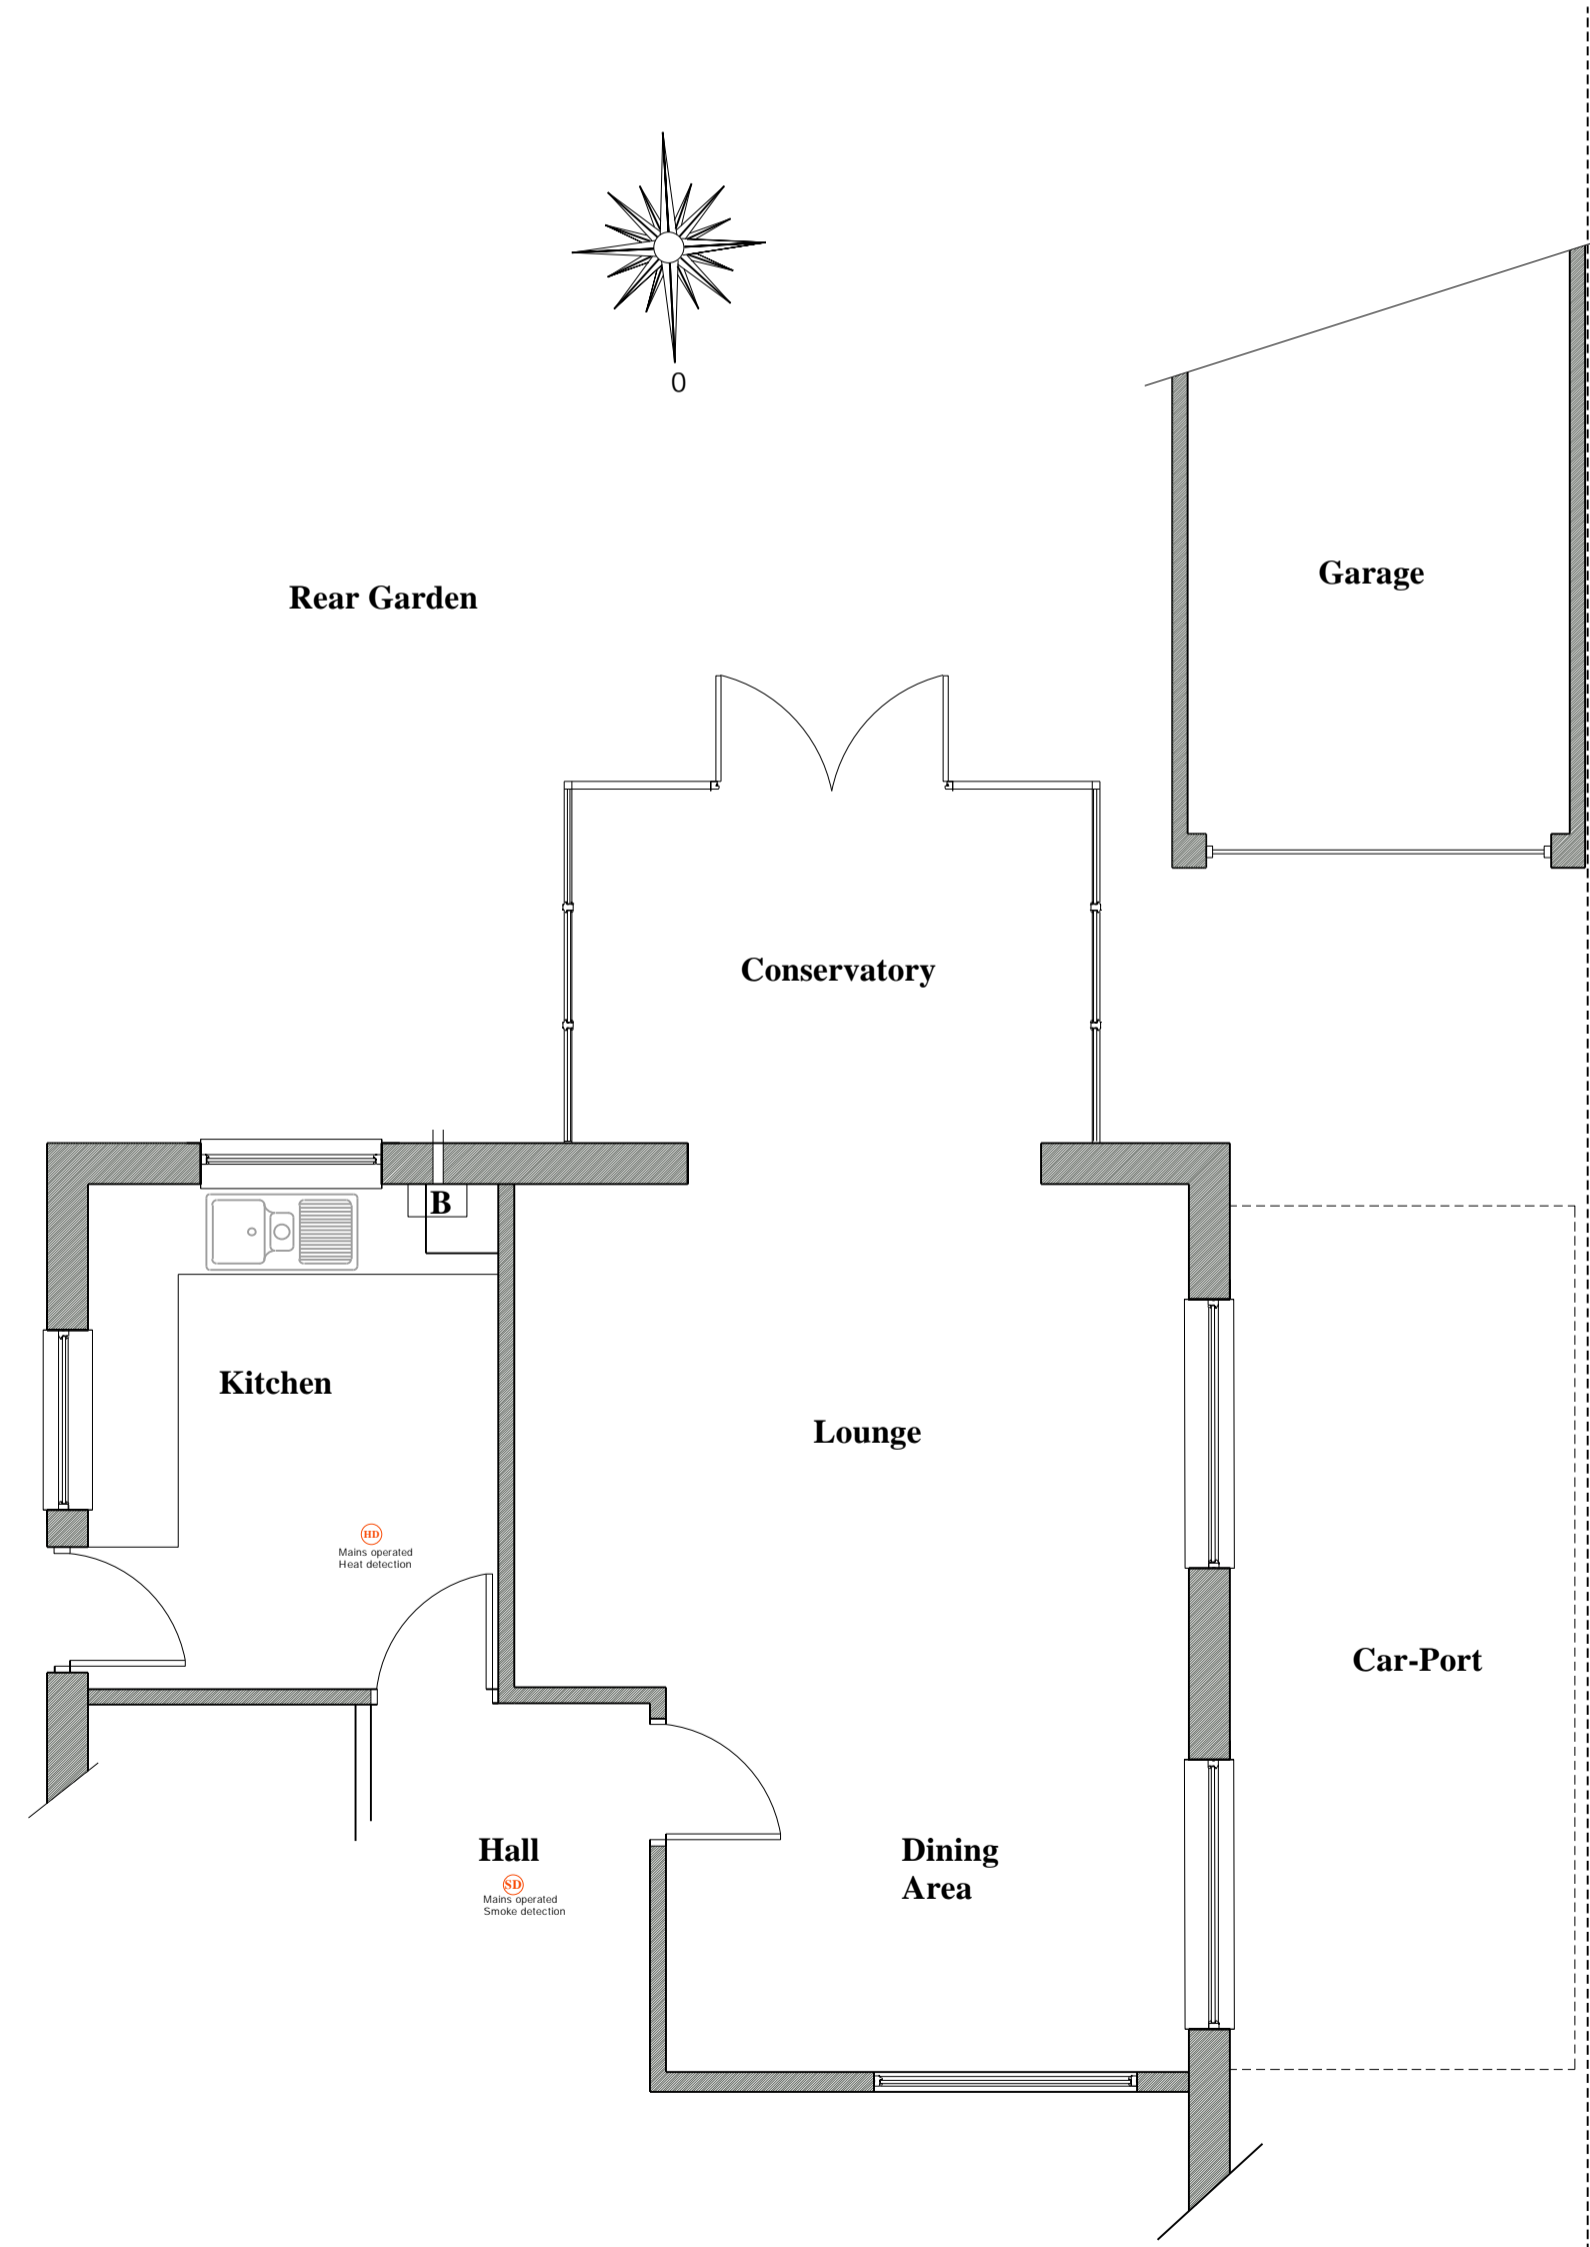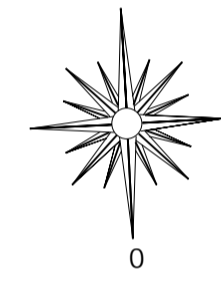

Existing Ground Floor Plan 1:50

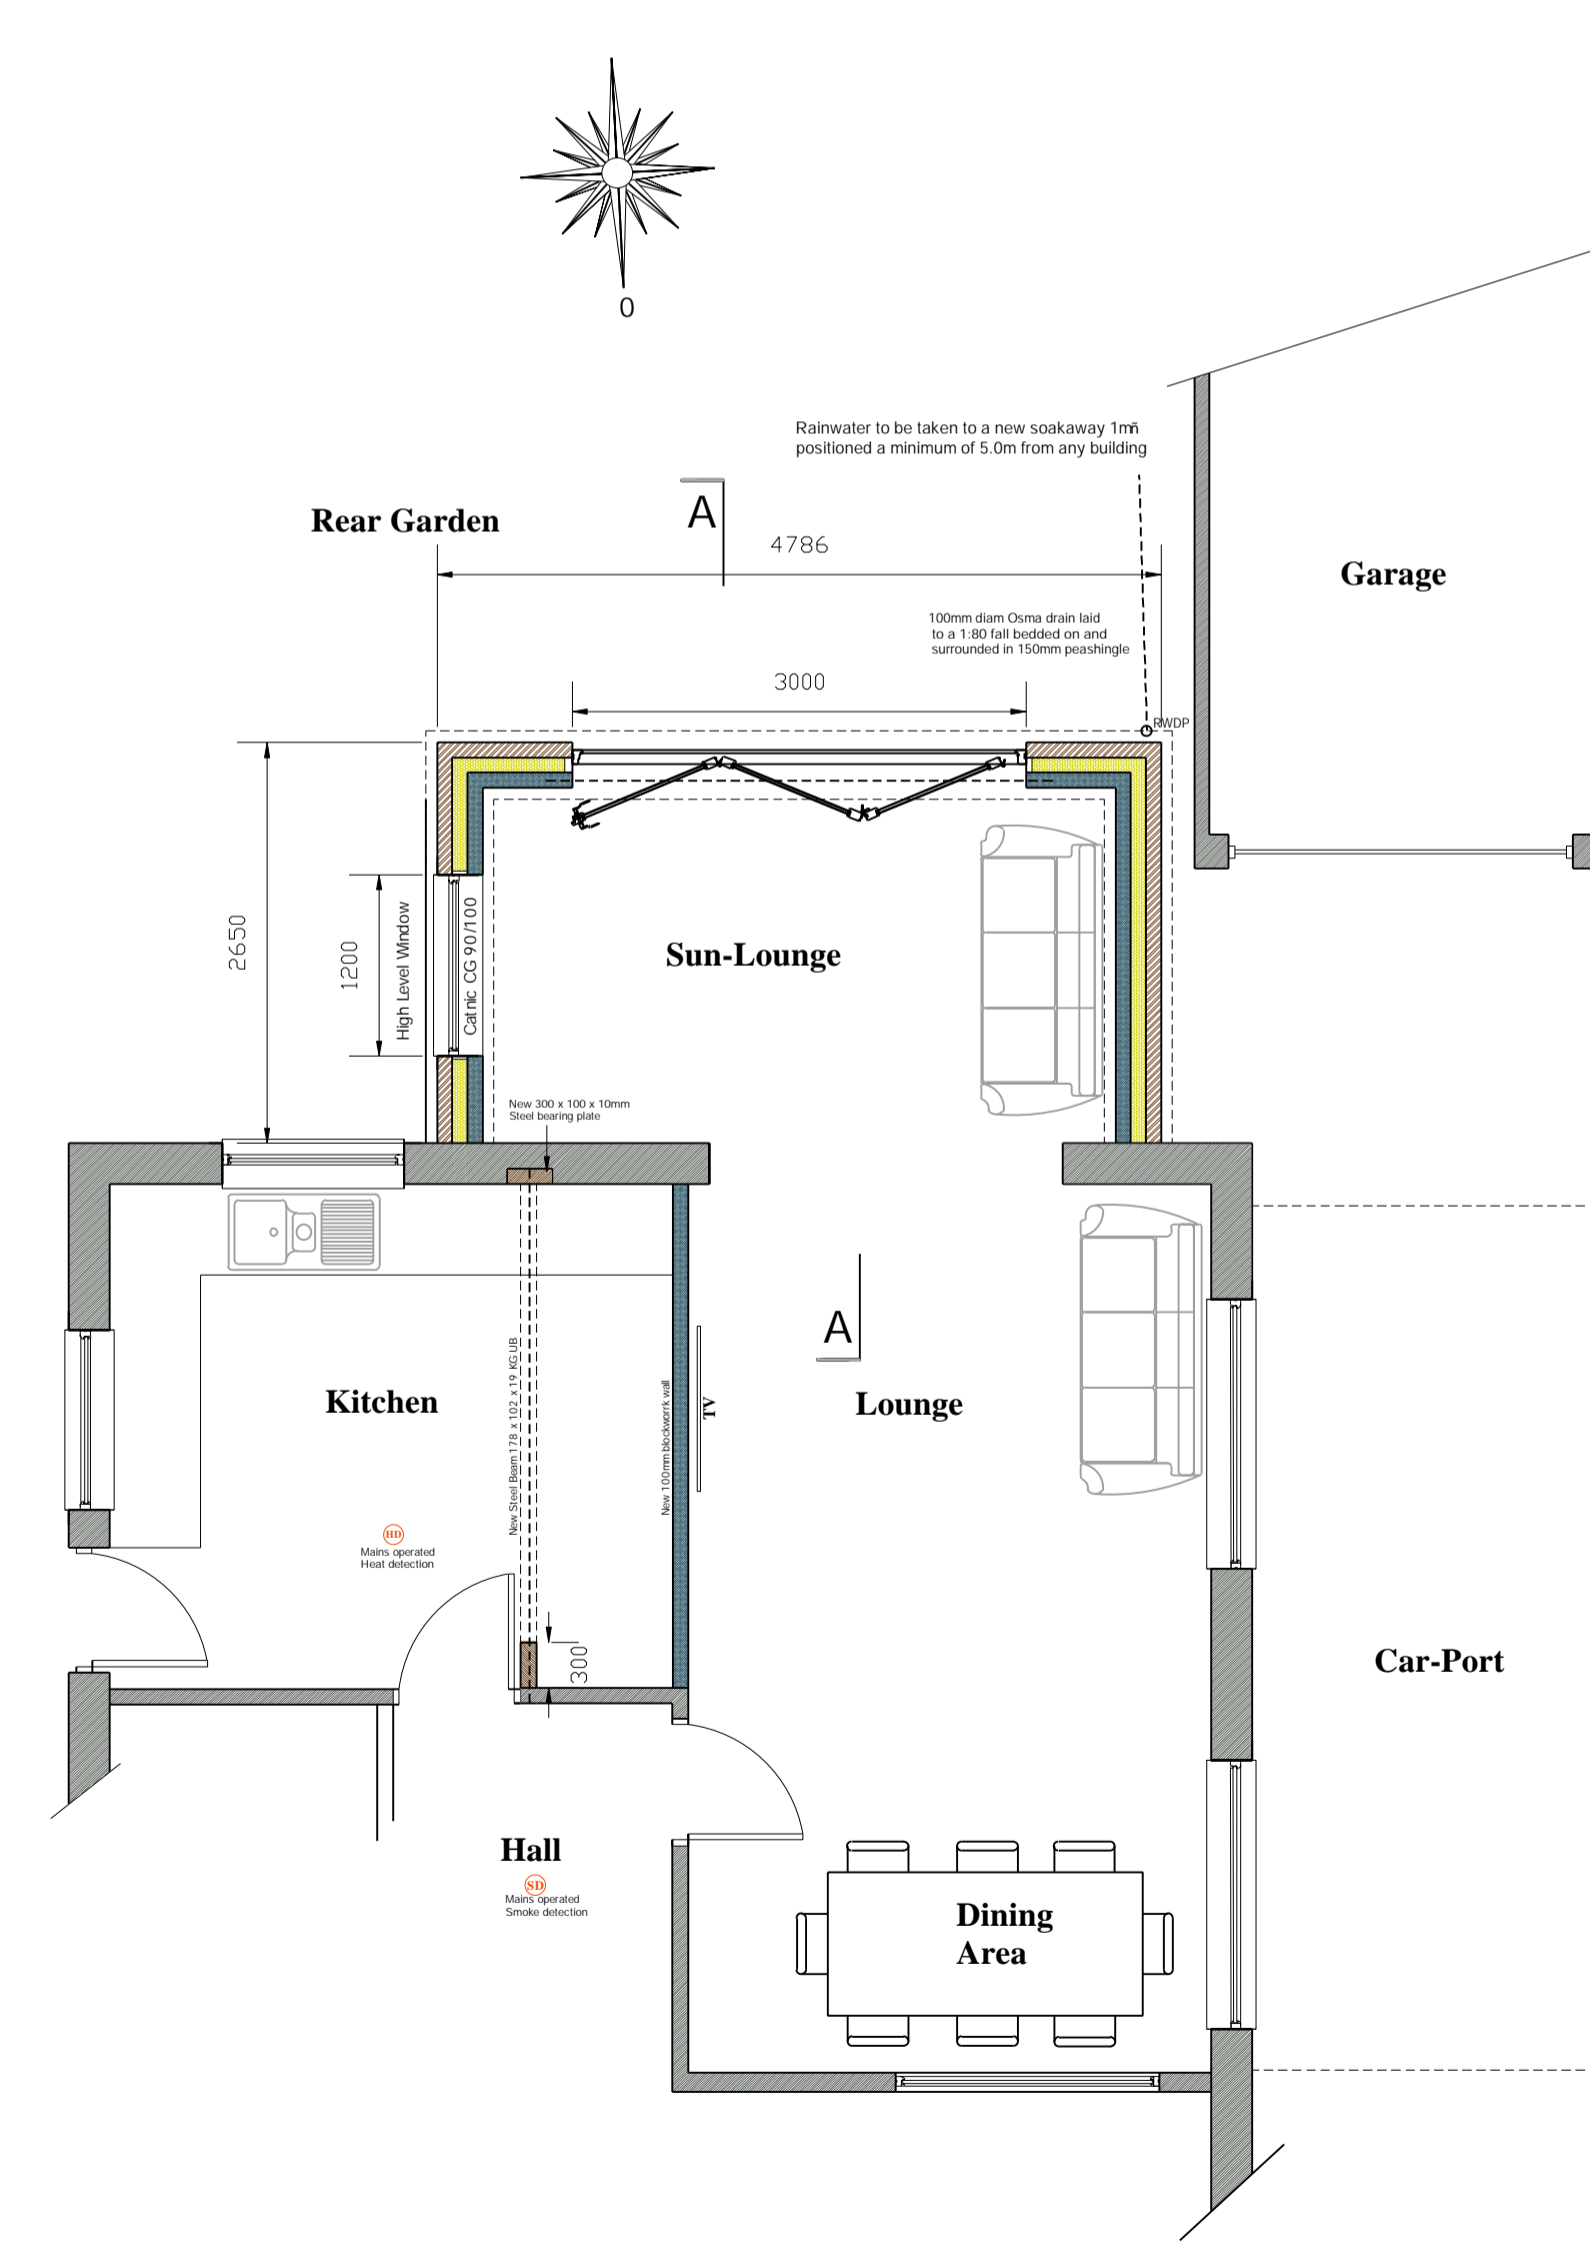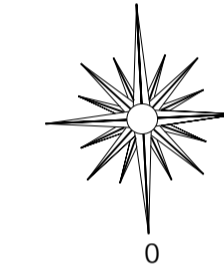

Proposed Ground Floor Plan 1:50

Scale Bar 1:50

Rev A : Drawings updated Jan 24

- NOTES:-
1. The Contractor must ensure that the works are carried out in accordance with the stamped Building Control Approved drawings- if in doubt ask
  2. Contractor is responsible for checking all dimensions before making decisions reliant upon them
  3. Any discrepancies to be reported to Architect before work commences and materials ordered.
  4. Any works carried out before Building Regulations Plan certificate Approval is obtained are carried out at your own risk.
  5. Drawings to be read in conjunction with approved structural calculations.
  - 6 Drawings to be read in conjunction with approved planning drawings and no work is to commence on site until all planning conditions are approved.
  7. If in doubt ask.

**CFL** Planning & Building Design Ltd  
 Clive Long  
 46 Marine Parade West  
 Clacton-on-Sea  
 Essex  
 CO15 1NB

Project  
 Proposed Rear Extension  
 9 Ventnor Drive  
 Clacton-on-Sea  
 ESSEX

Drawing Title  
 Planning Drawings

Client  
 Mr Bruce & Miss Mitchell

Scale	Drawing no.	Status	Date	Revision
As Shown	01	Provisional	Jan 2024	A