



Existing front elevation



Existing side elevation

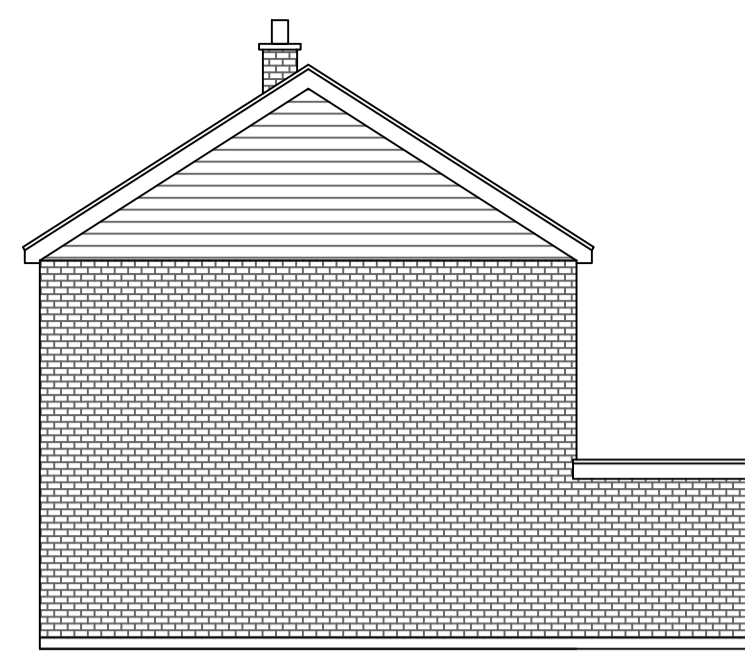


Existing rear elevation

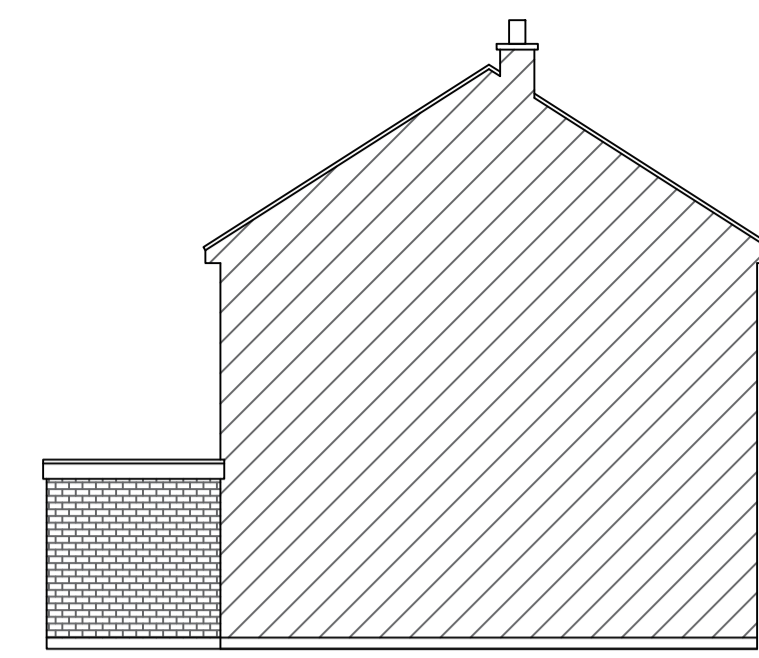


Existing side elevation



Proposed front elevation

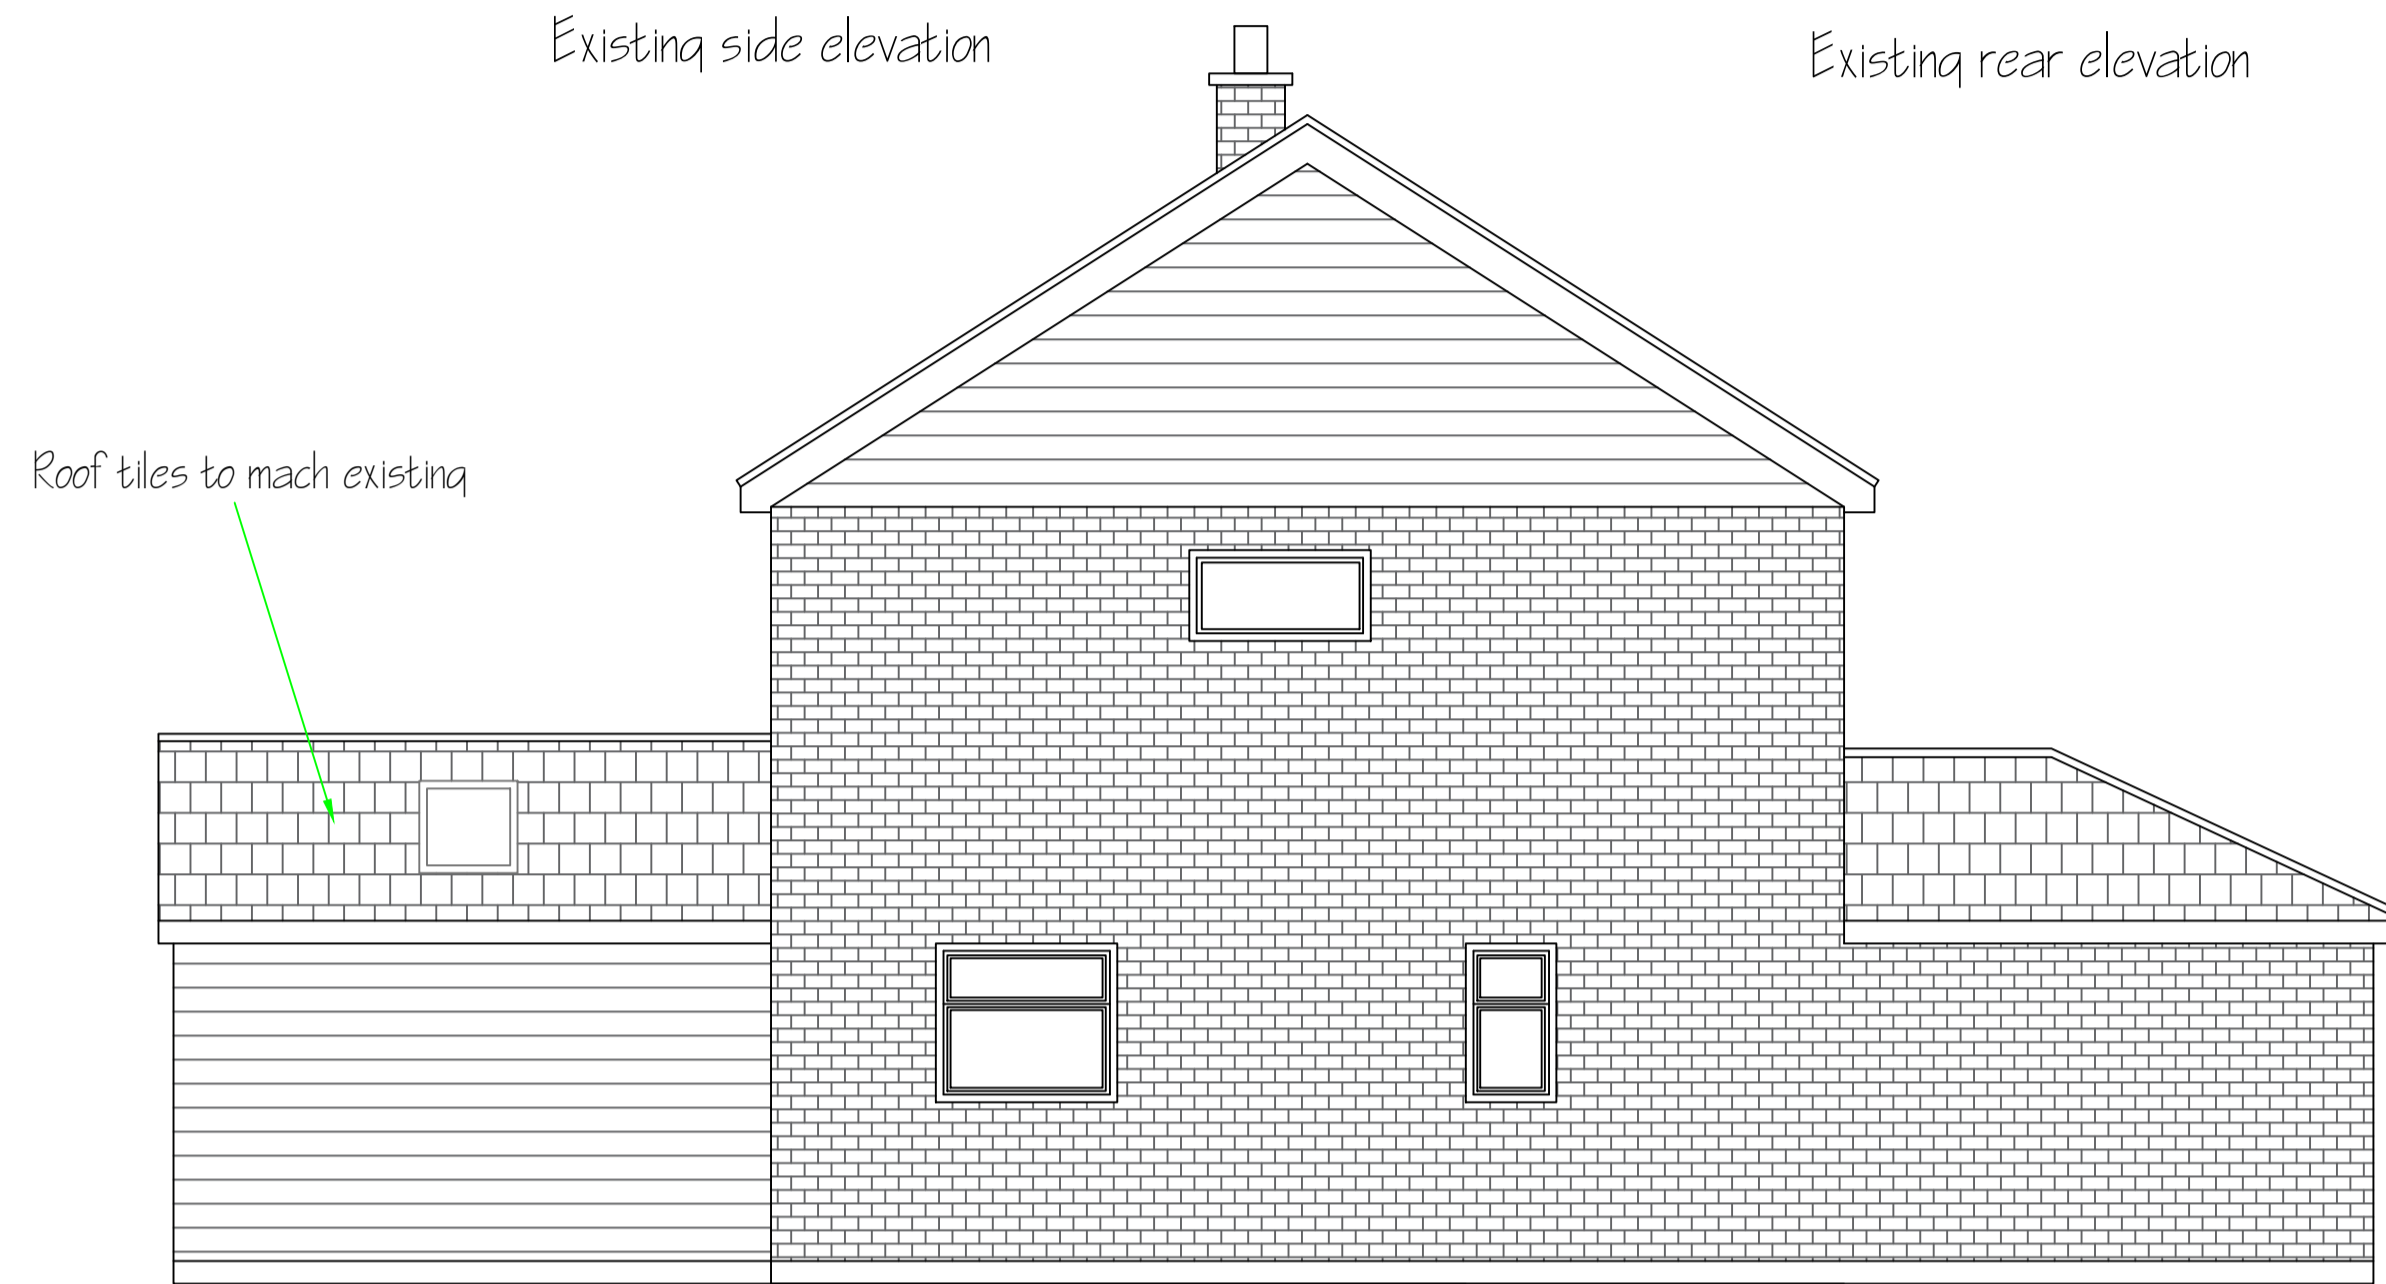


Proposed side elevation

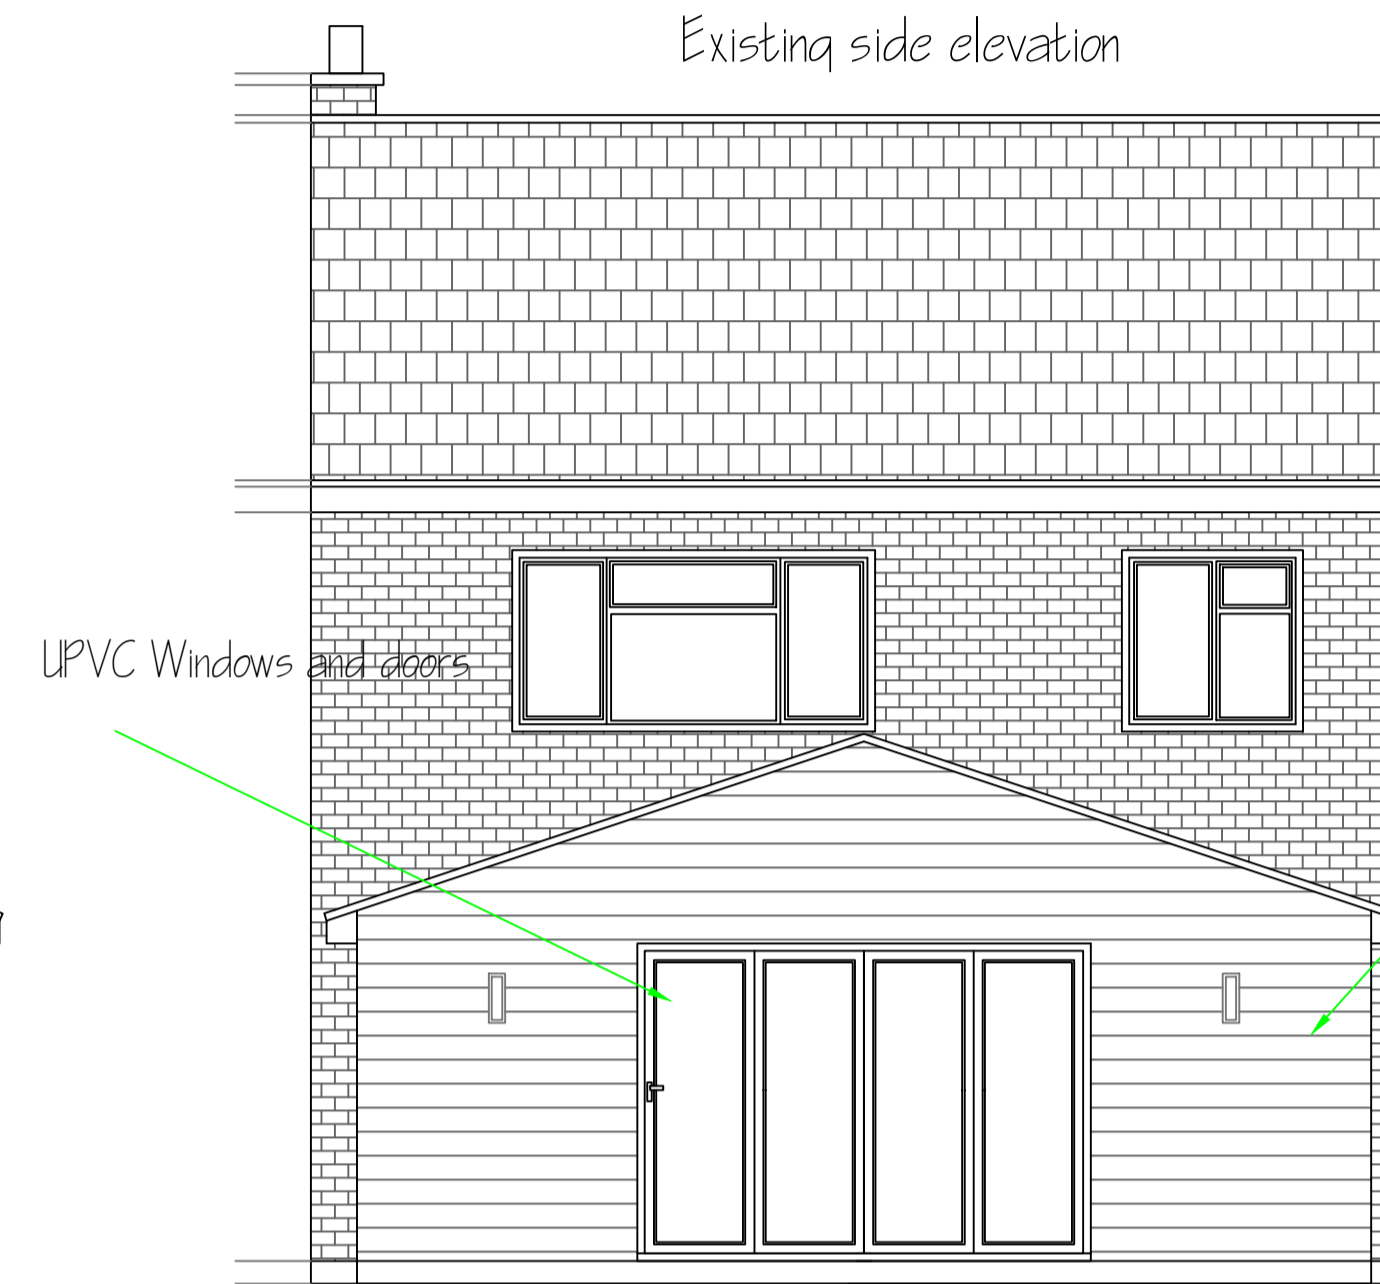


Proposed rear elevation


Curtilage Of Property

 



Existing layouts

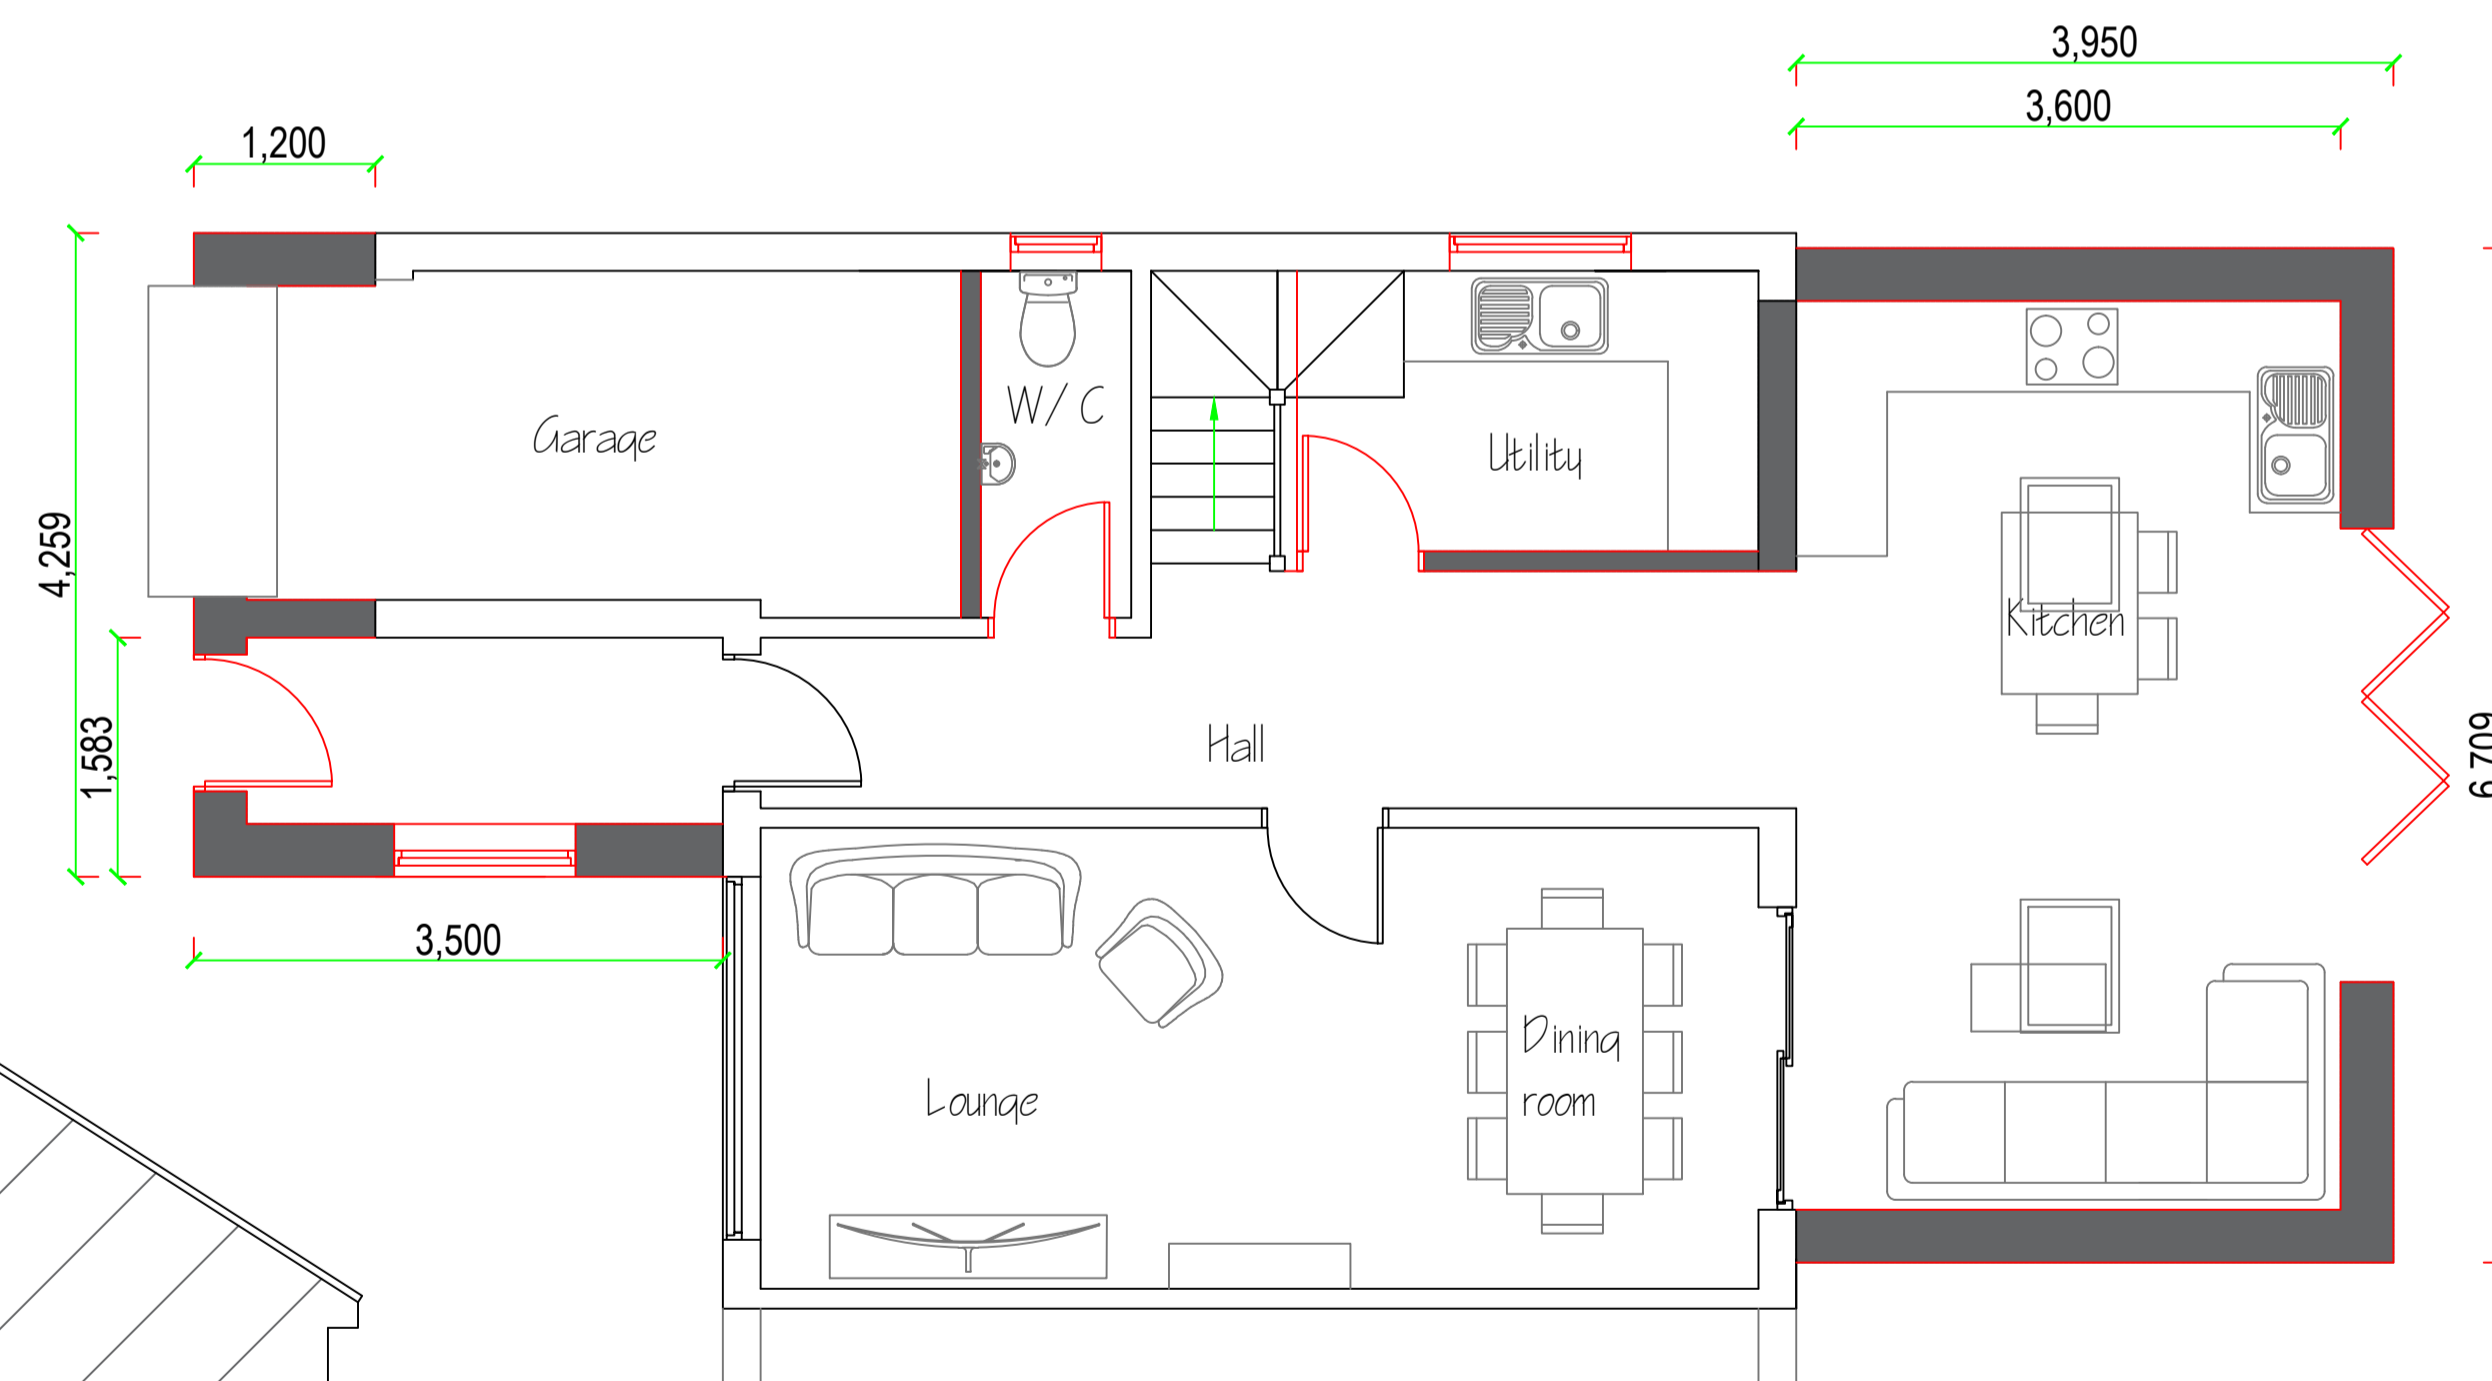

Proposed ground floor layout

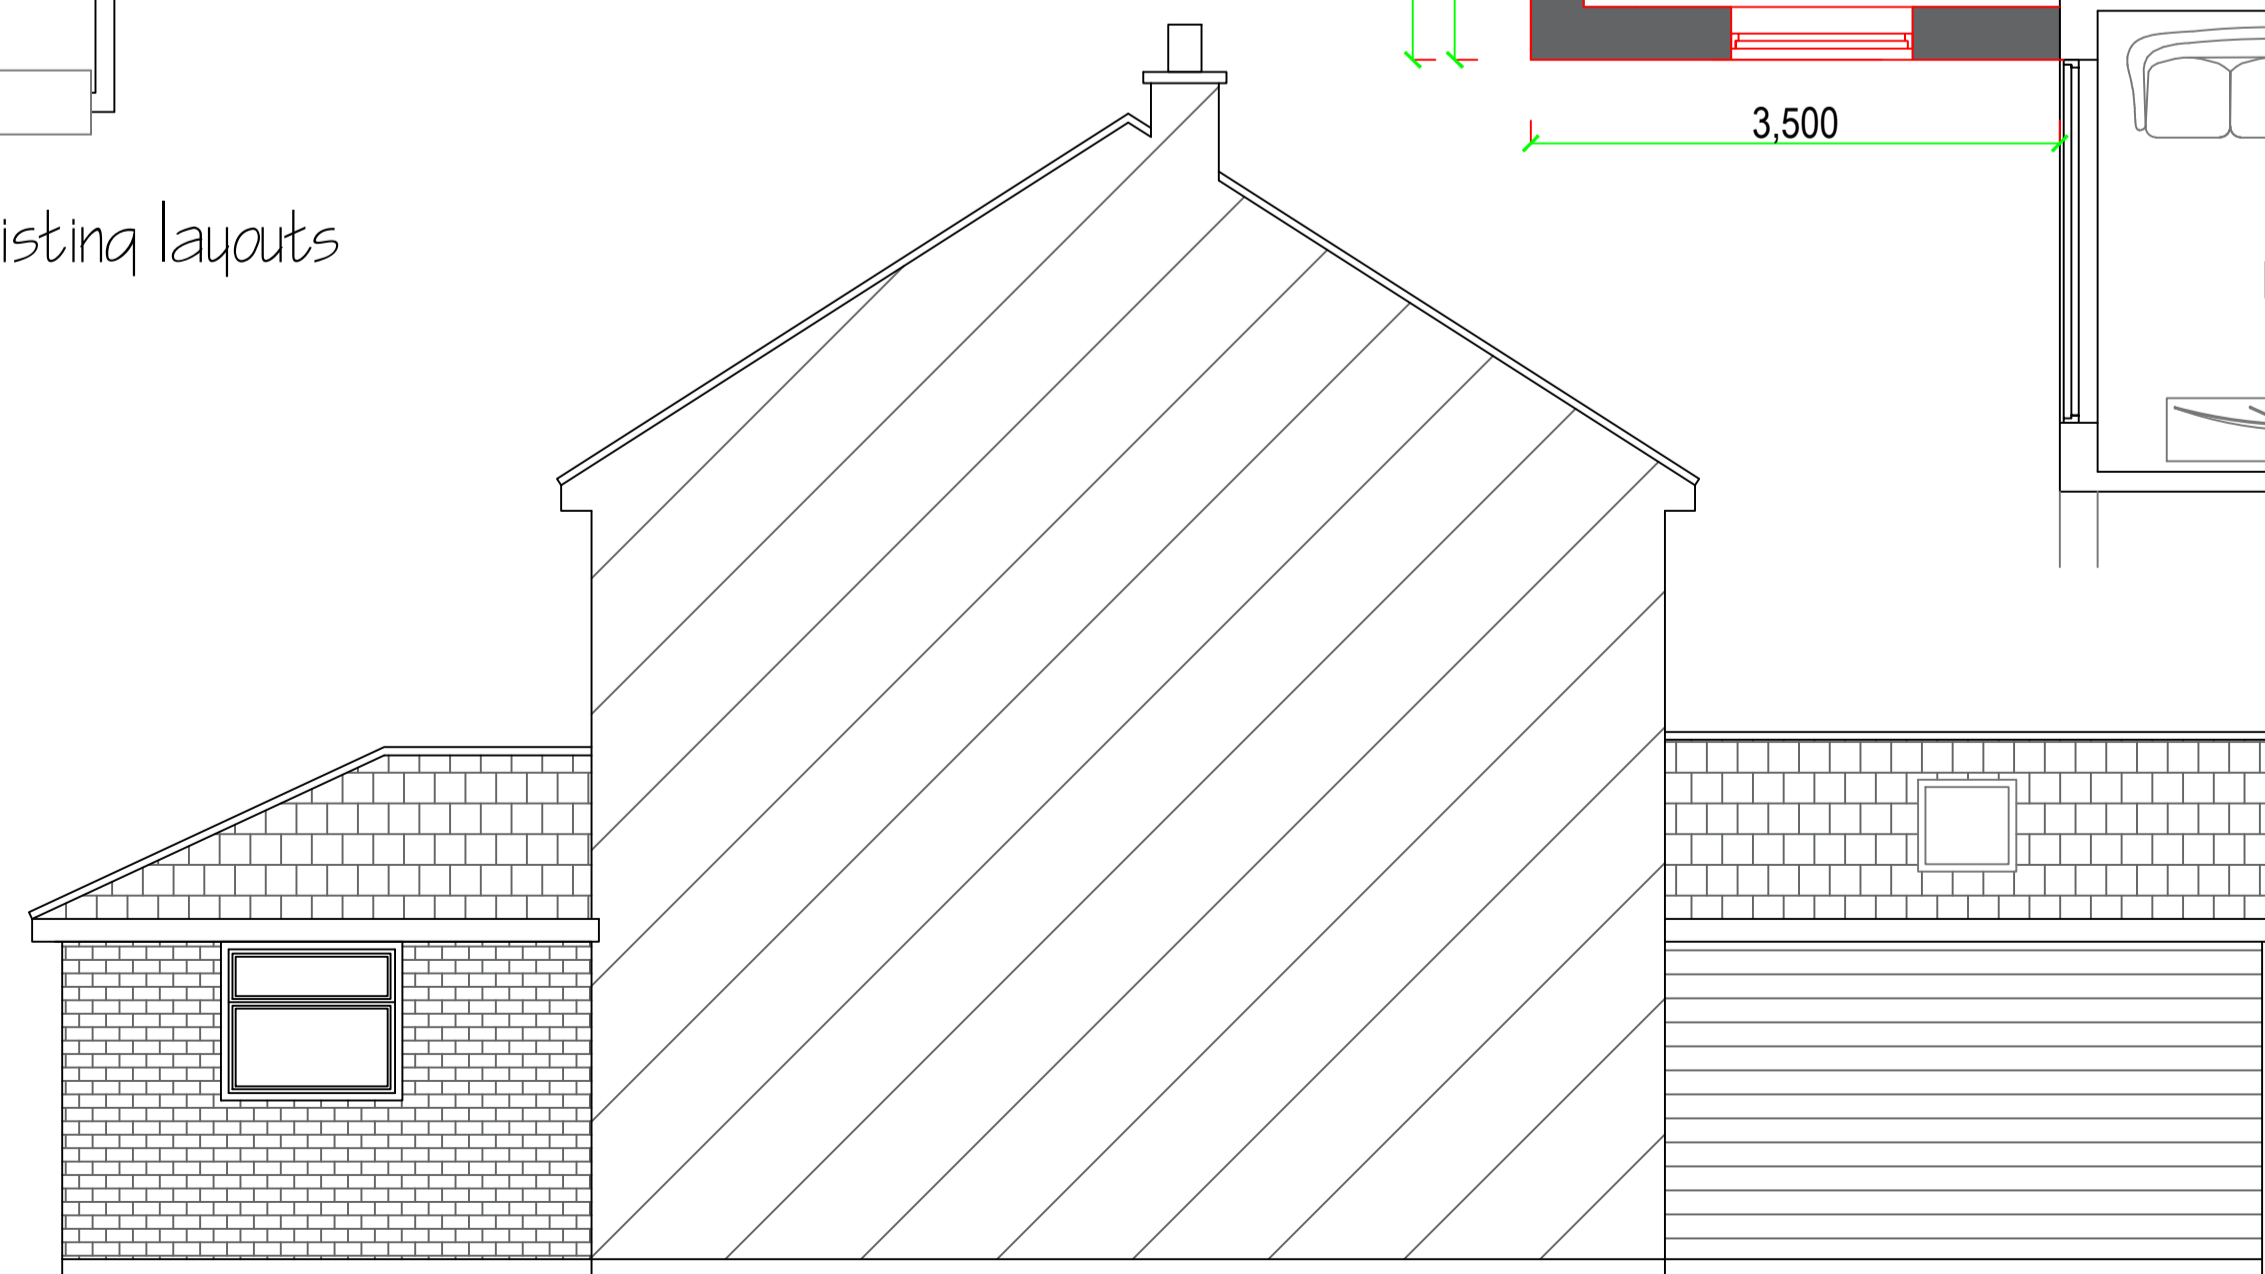

Proposed side elevation

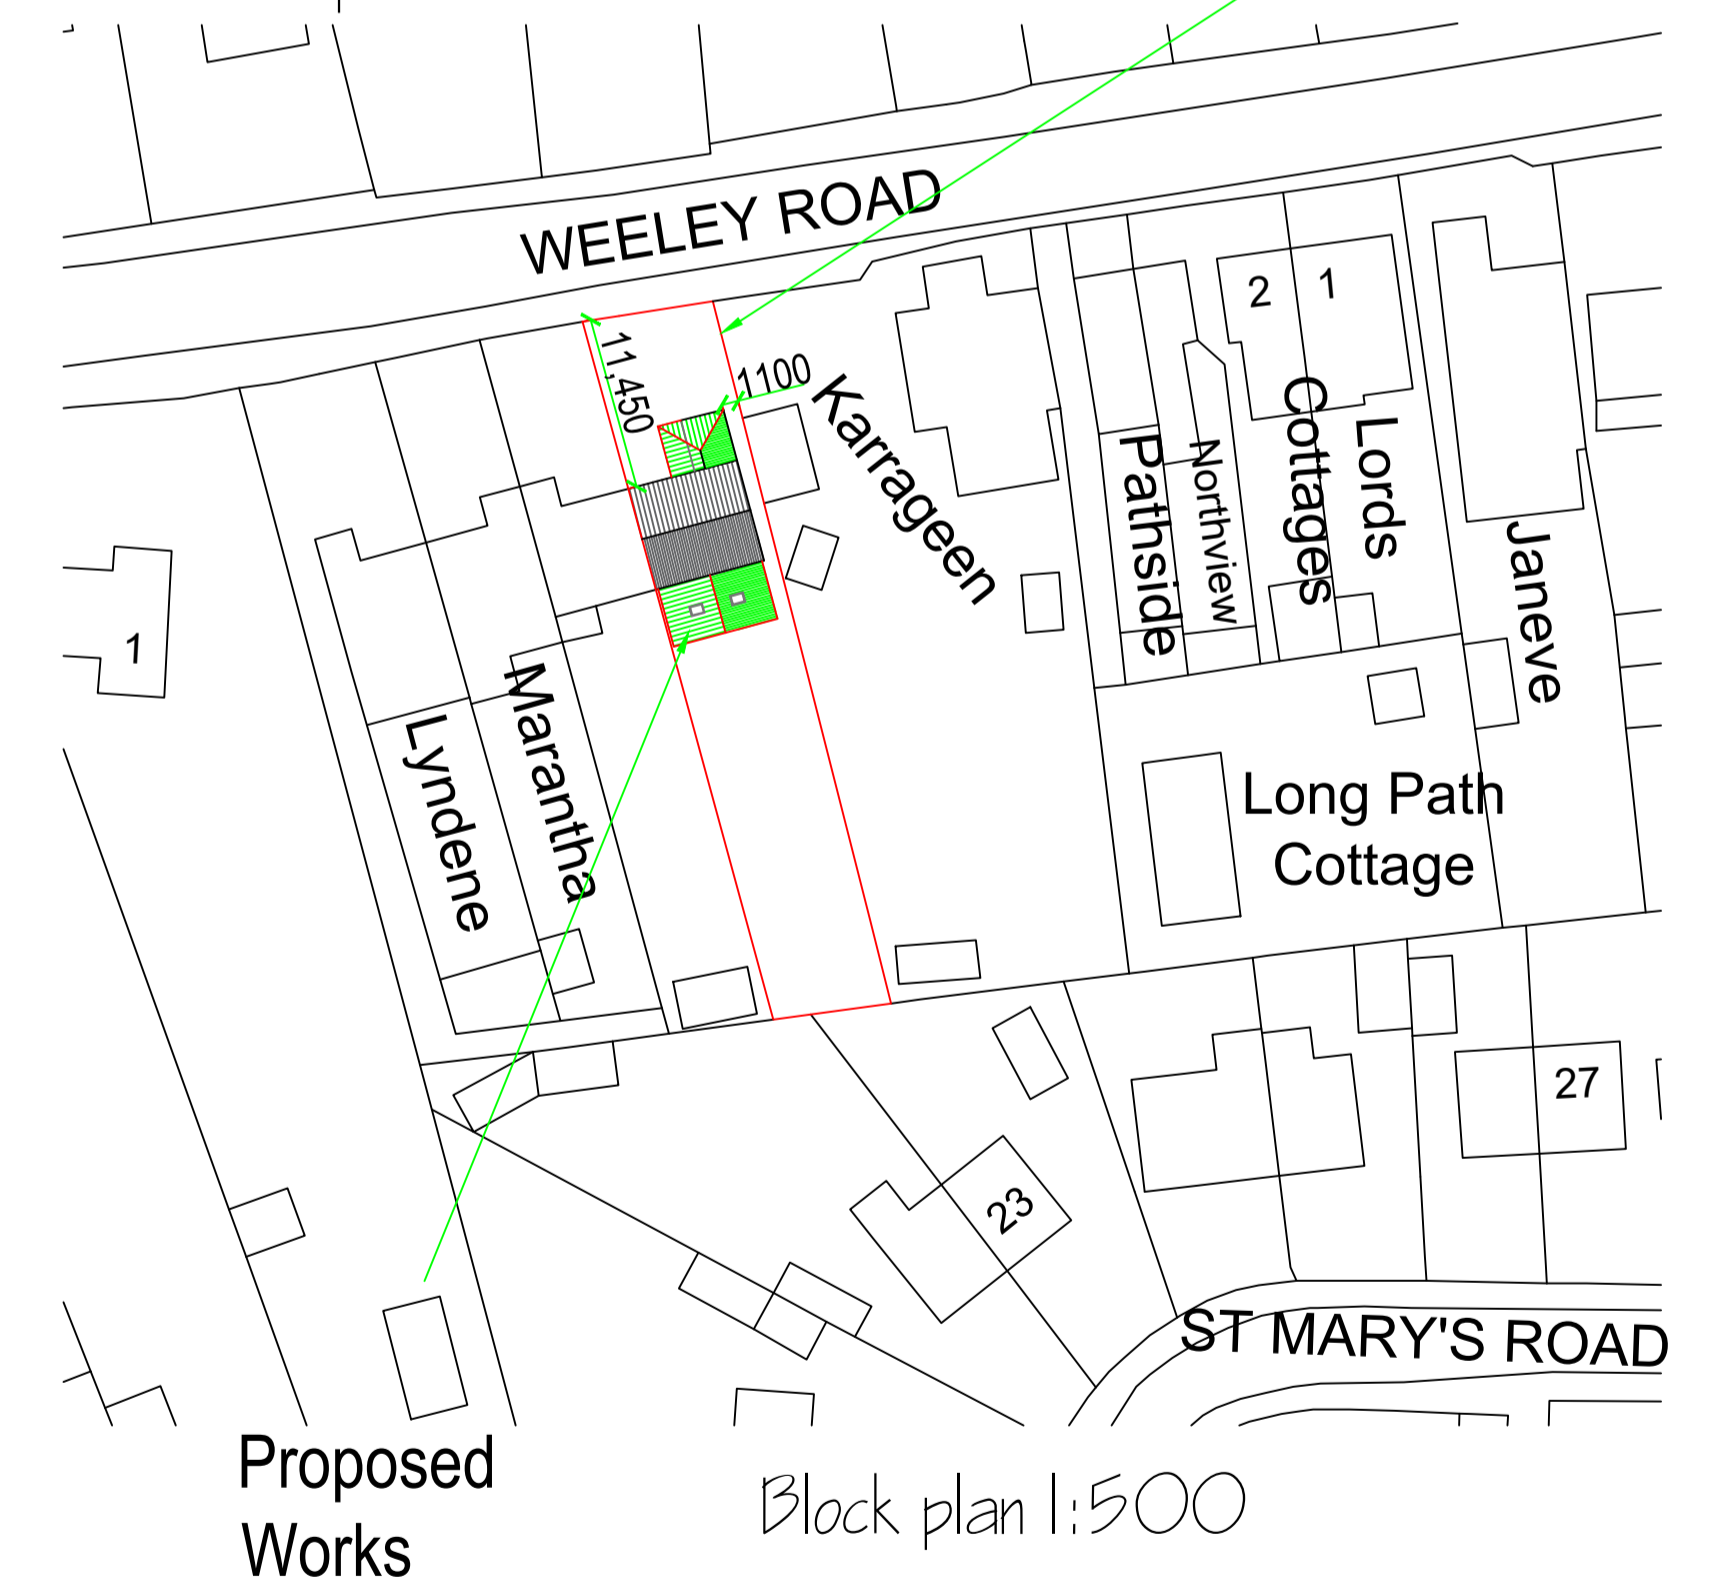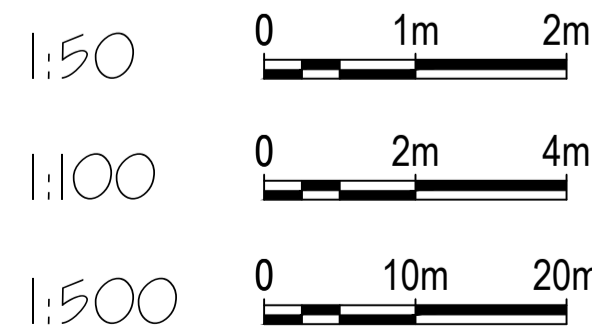

Proposed Works

Block plan 1:500

REV	Alloway Weeley Road Aingers Green CO7 8ND	Existing and proposed layouts elevations and Block plan.
<small>COPYRIGHT: This drawing is copyright and must not be reproduced without written consent. All Measurements to be checked on-site. Do not scale from this drawing.</small>		
Wright Ruffell Cameron Architectural Design Service Beaver House Plough Road Centre Great Bentley Essex CO7 8LG Tel: 01206 250601 Fax: 01206 251443 e-mail: andy@wrcads.co.uk Web Site: wrcads.co.uk		Paper Size A1 SCALE 1:50,1:100,1:500 DATE 15/02/2024 PROJECT NO. 2605 DWG. NO. P01
DRAWN BY Tony wright		CHECKED BY Roger Wright BSQ(hons)