



Existing Front Elevation




Existing Side Elevation



Proposed Front Elevation




Proposed Side Elevation

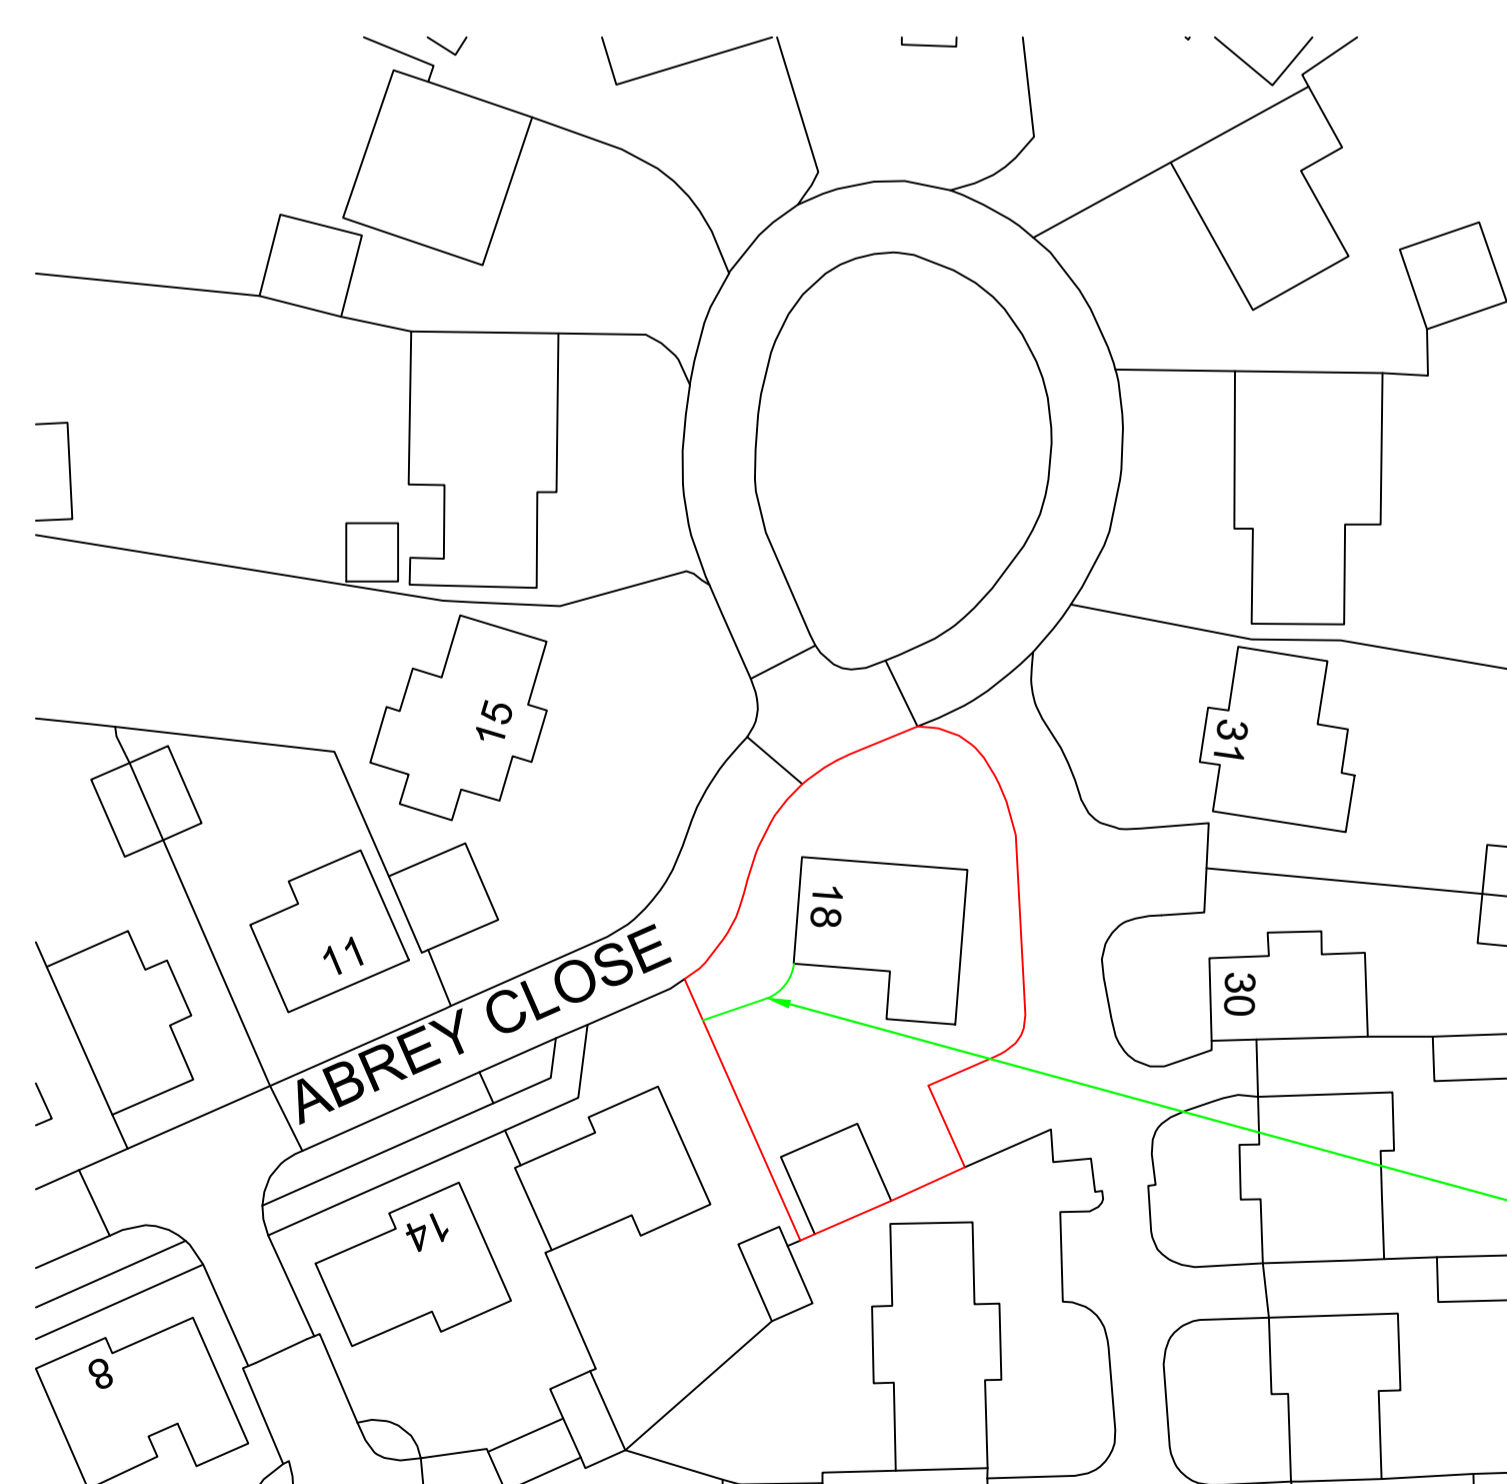

Existing Block Plan.

1:500  
0 10m 20m

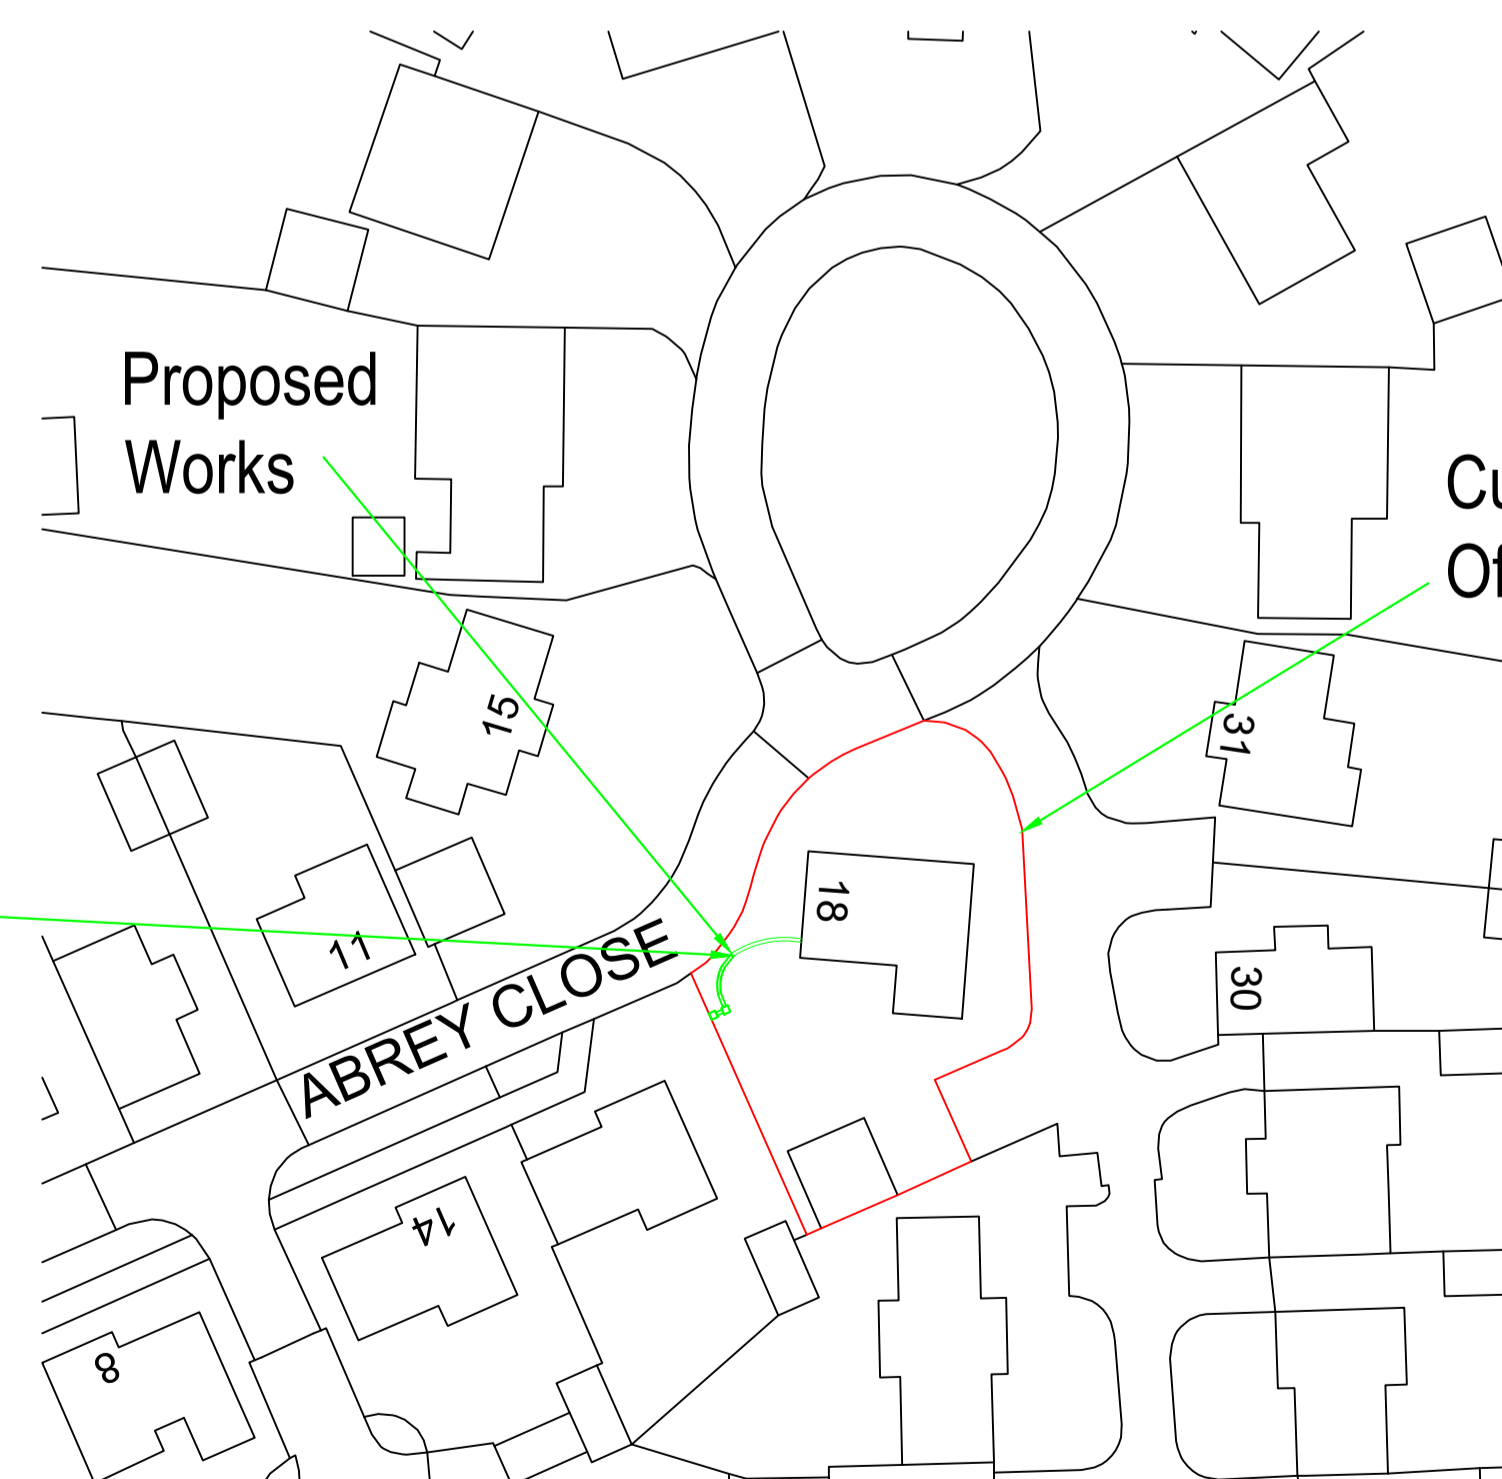

Proposed Block Plan.

1:500  
0 10m 20m



New Wall (Concave)

Existing Wall (Convex)

<small>COPYRIGHT: This drawing is copyright and must not be reproduced without written consent. All Measurements to be checked on-site. Do not scale from this drawing.</small>	<b>18 Abrey Close</b> Great Bentley Essex CO7 8FA	<b>Proposed Elevations And Layouts.</b> Block Plan.
	Paper Size A1 SCALE 1:100, 1:500 DATE 18/03/2024 PROJECT NO. 2624 DWG. NO. P01A	
<b>Wright Ruffell Cameron</b> Architectural Design Service Beaver House Plough Road Centre Great Bentley Essex CO7 8LG		Tel: 01206 250601 Fax: 01206 251443 E-mail: Andy@wrcads.co.uk Web Site: wrcads.co.uk
DRAWN BY Tony Wright		CHECKED BY <b>Andy Cameron</b> <small>CIAT(Affiliate), OCDEA</small>

New wall designed to