





Front Elevation

1:5 0 0 1m 2m




Side Elevation

1:5 0 0 1m 2m

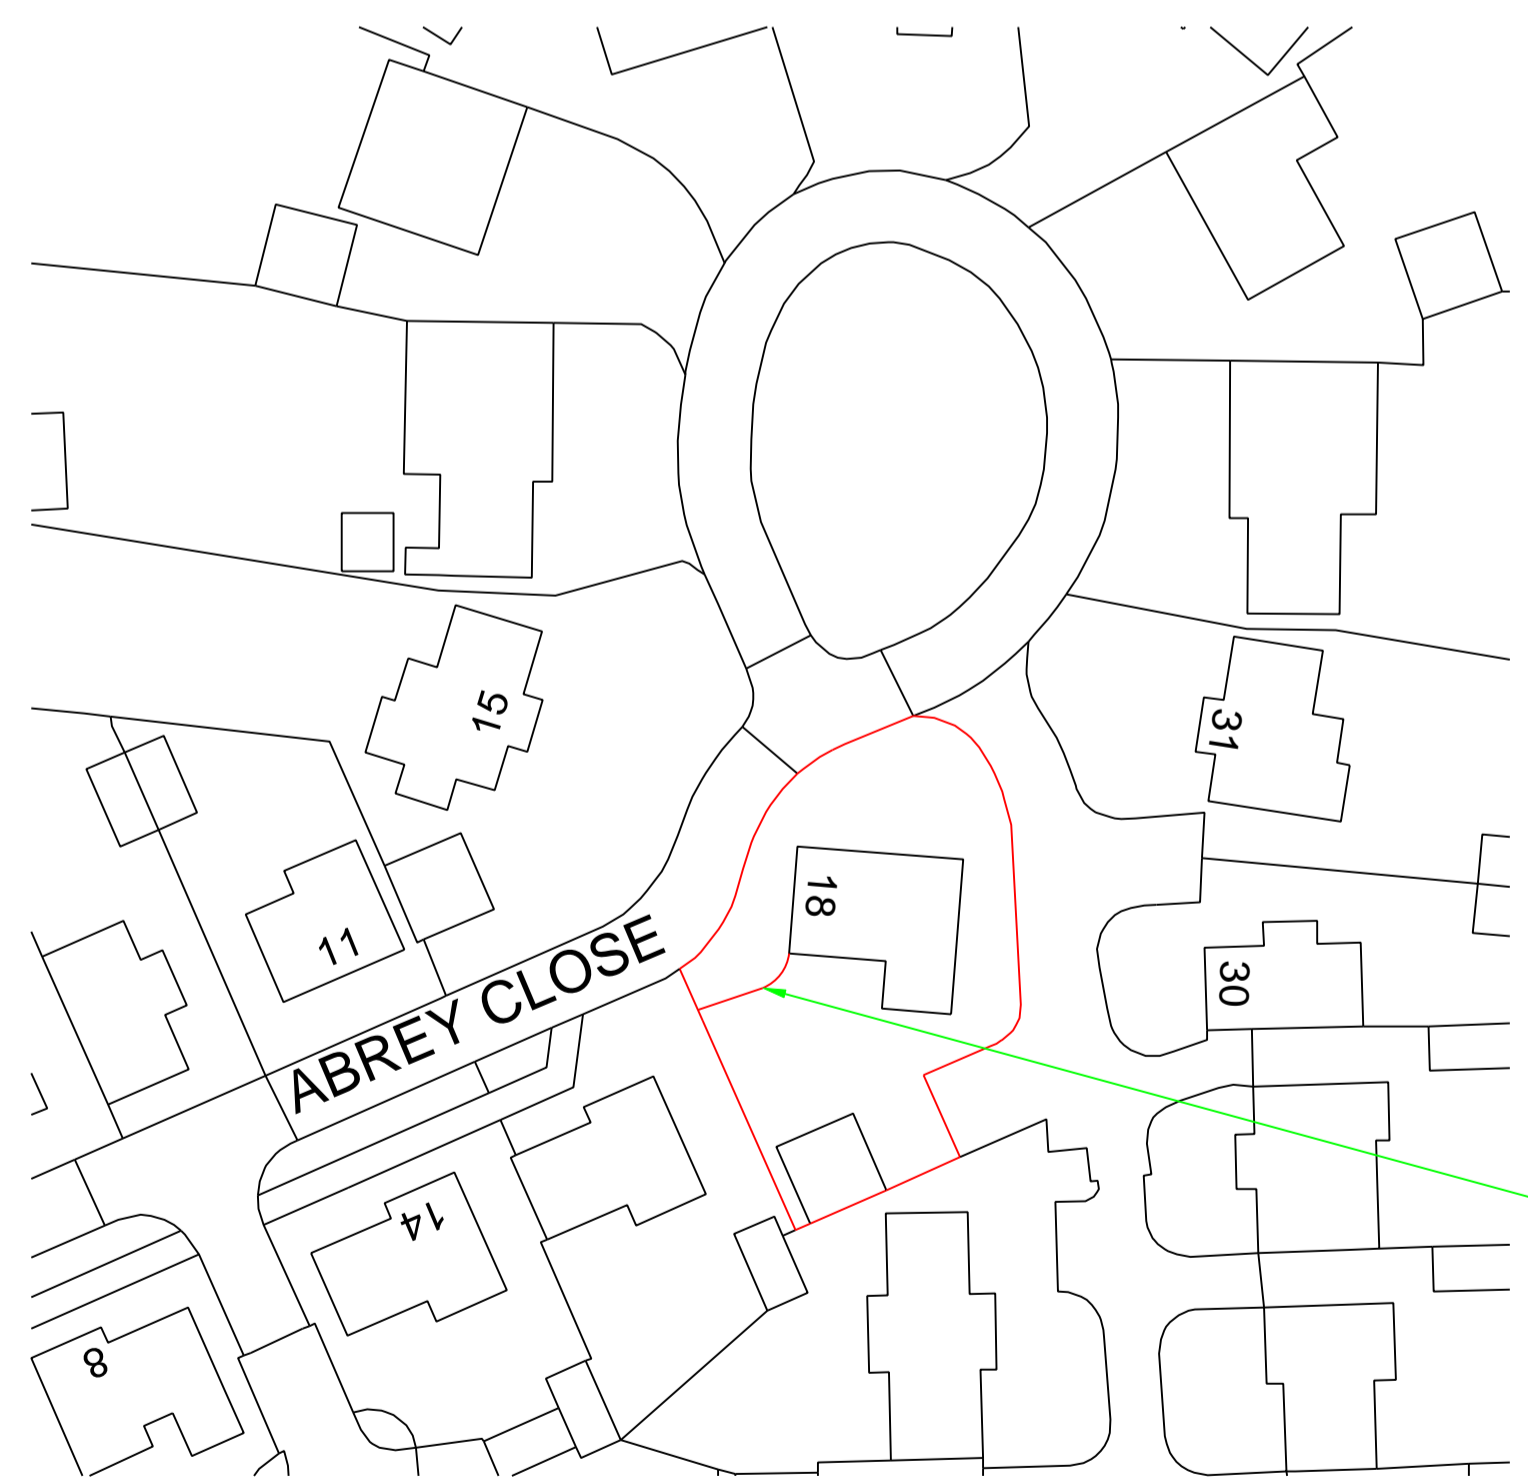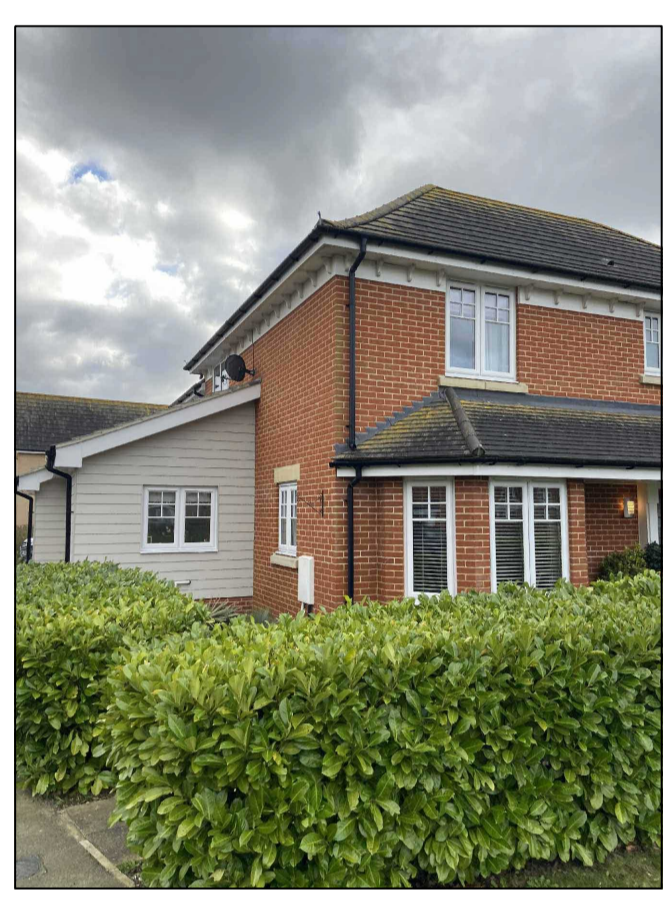


Existing Block Plan.


1:5 0 0 0 10m 20m

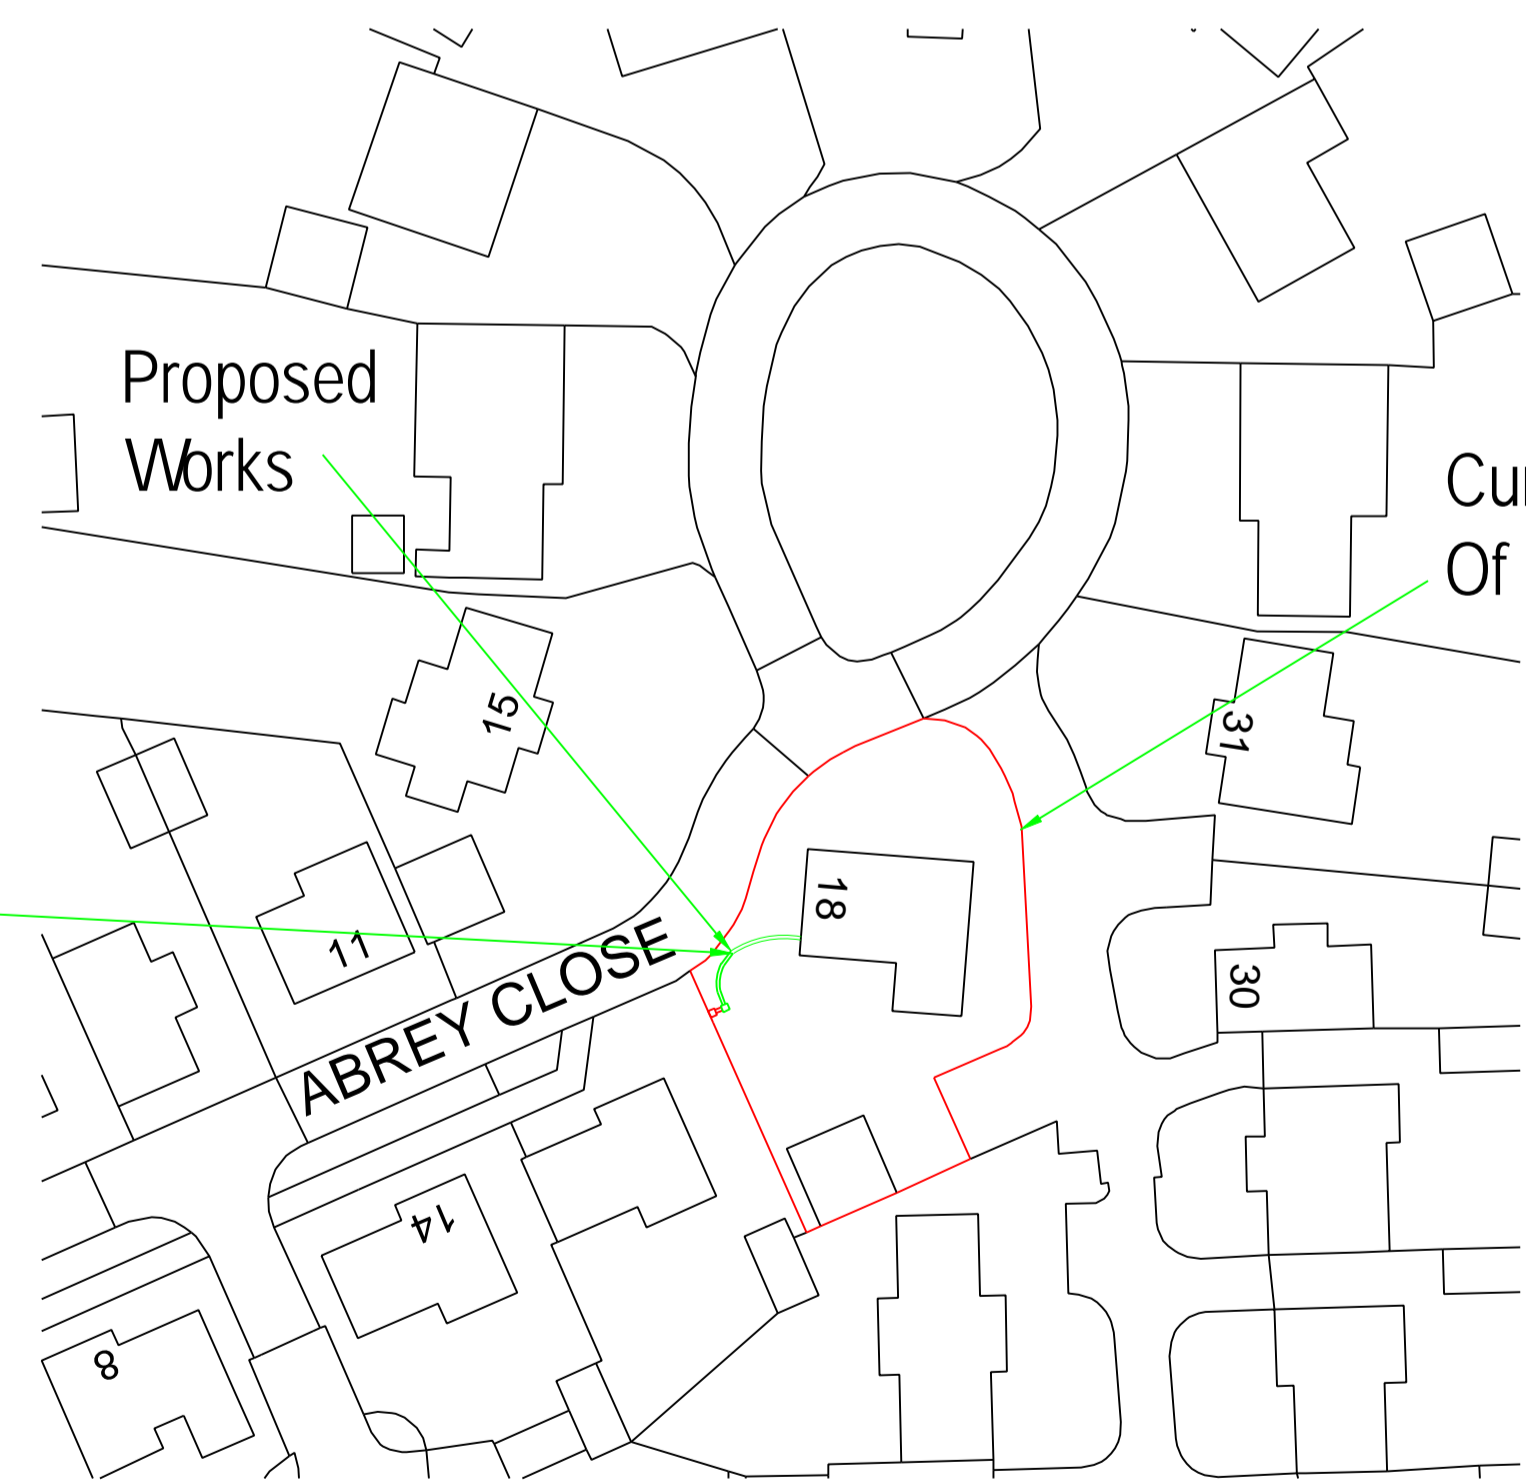

New wall designed to Proposed Block Plan.

1:5 0 0 0 10m 20m

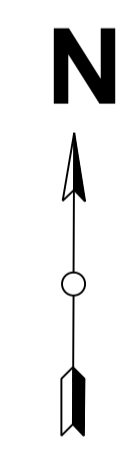

REV	18 Abrey Close Great Bentley Essex CO7 8FA	Proposed Elevations And Layouts. Block Plan.
<small>COPYRIGHT: This drawing is copyright and must not be reproduced without written consent. All measurements to be checked on-site. Do not scale from this drawing.</small>		
 Beaver House Plough Road Centre Great Bentley Essex CO7 8LG	Paper Size A1 SCALE 1:50,1:500 DATE 06/03/2024 PROJECT NO. 2624 DWG. NO. P01	DRAWN BY Tony Wright CHECKED BY Andy Cameron <small>CIAT(Affiliate) OCDEA</small>