



SITE PLAN, ISSUE 1.3
 CHERRIES, THE STREET, RAMSEY, HARWICH
 CO12 5HW, AREA 200X300m, SCALE 1:1250 @A3
 (DRAWING NUMBER: CHCO125HW_SP1.3)

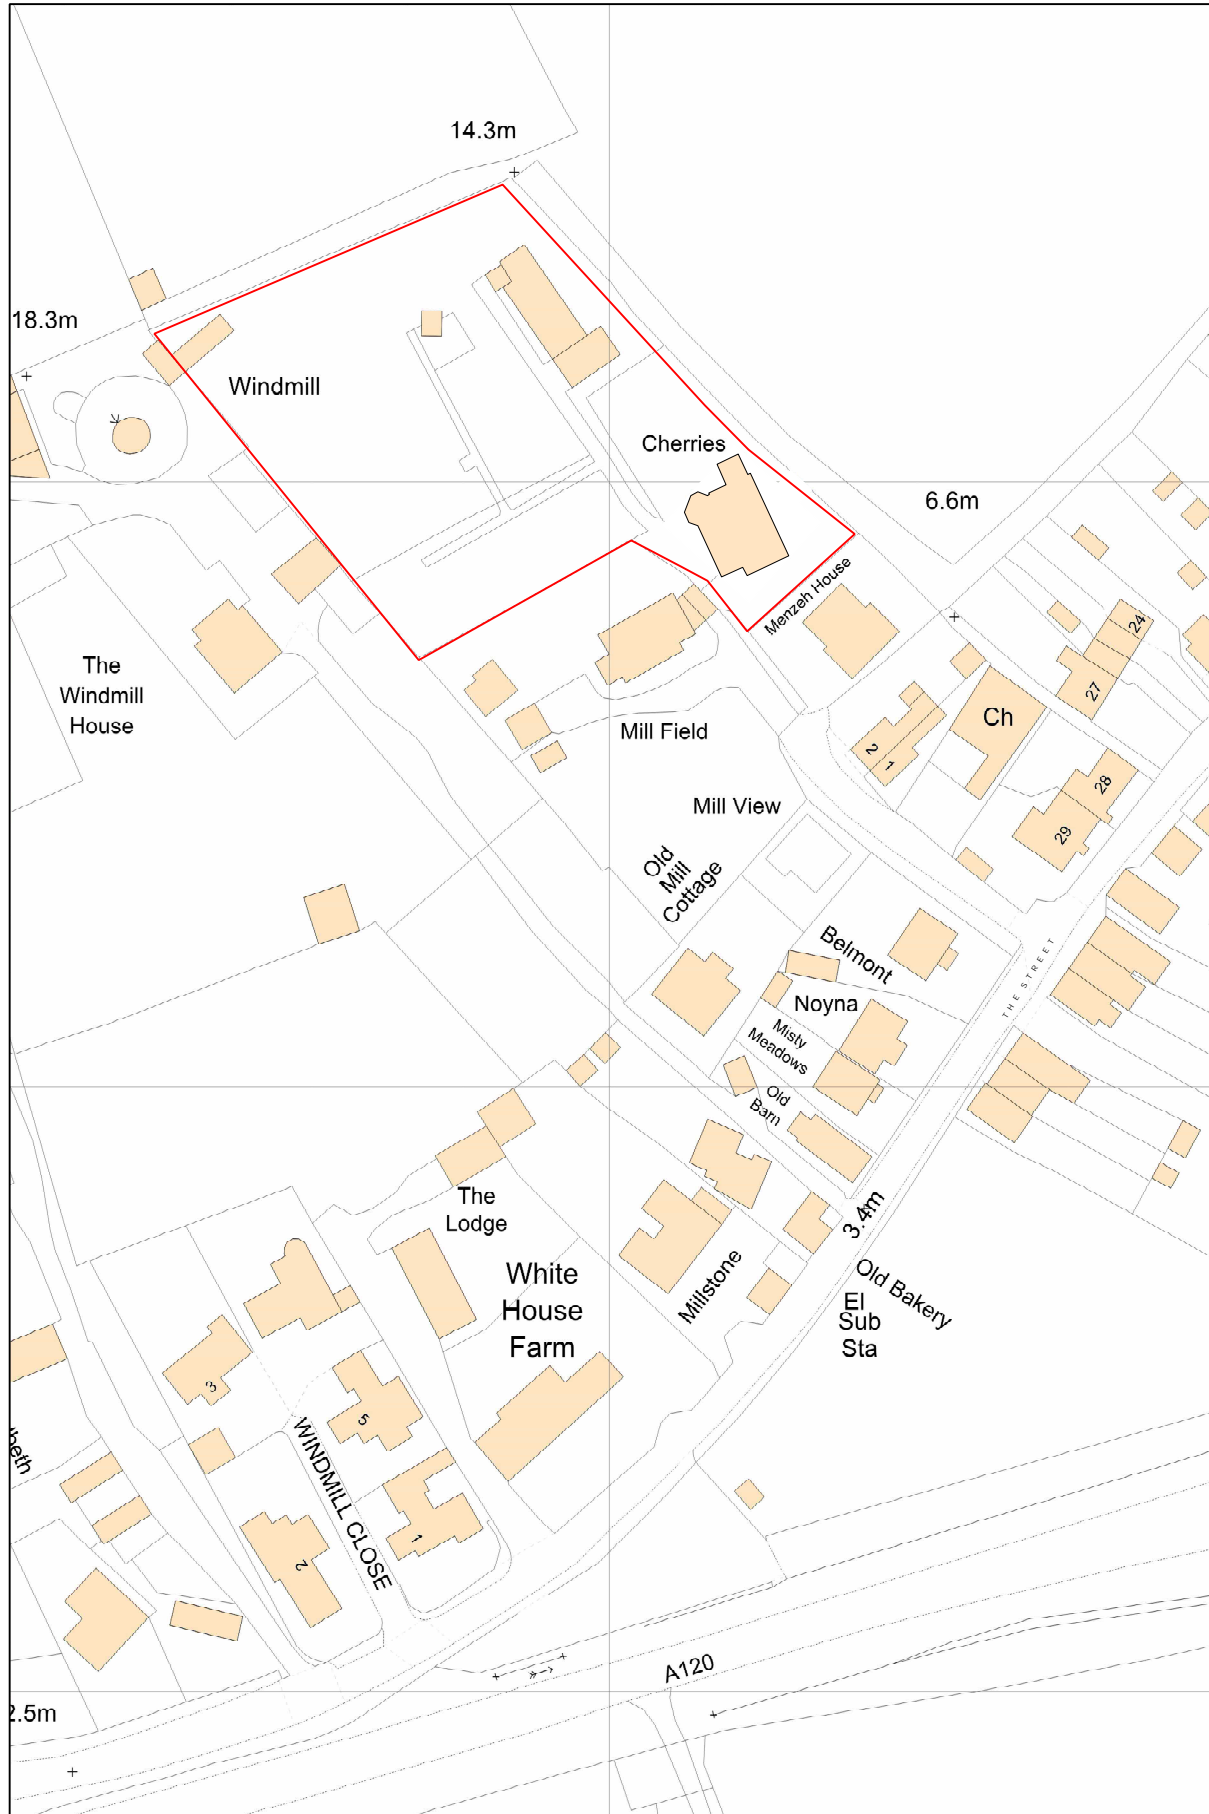

GPO DESIGNS Planning for your property

 

Copyright 2024 GPO Designs Limited.
 Ordnance Survey Map supplied by Centre Maps under licence number 10001998.
 This map is only to be used in accordance with the terms and conditions given at:
<http://www.centremapslive.co.uk>
 Do not copy or print without permission.