



Existing Plan Scale 1:100 @ A1

Z

Proposed Plan Scale 1:100 @ A1


Proposed Attic Plan Scale 1:100 @ A1

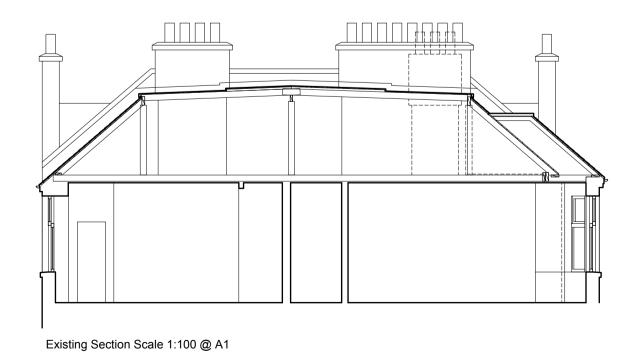


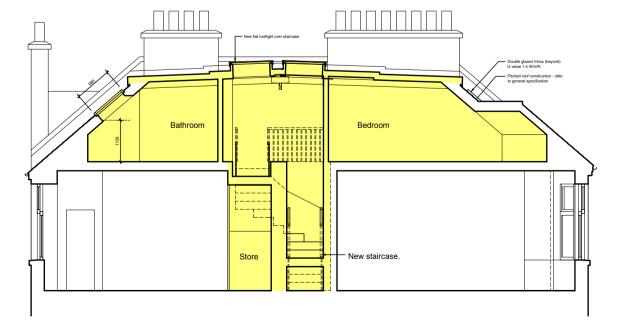



Proposed Section A-A Scale 1:100 @ A1



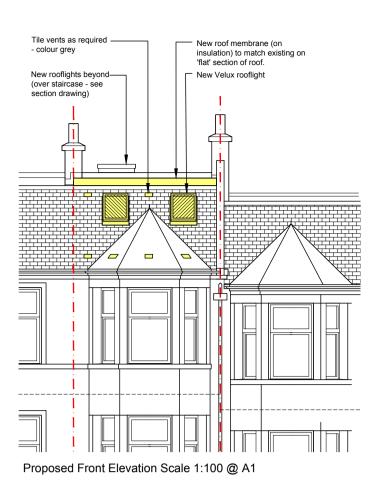


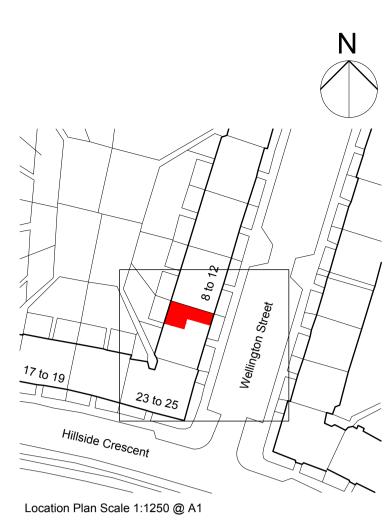

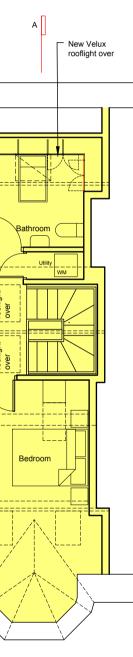

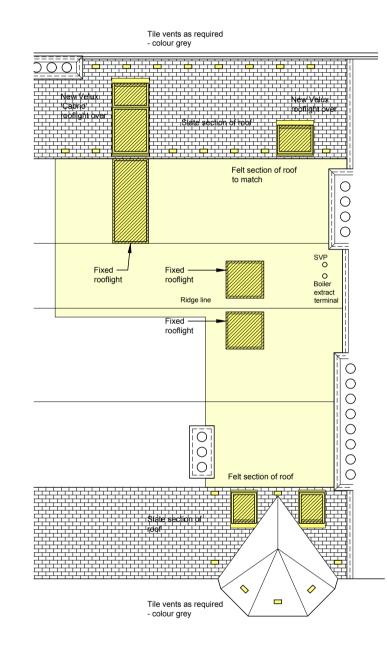

Proposed Roof Plan Scale 1:100 @ A1

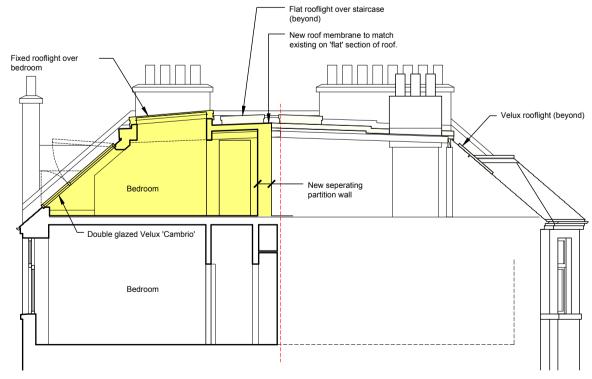

Proposed Section B-B Scale 1:100 @ A1


NOTES

This drawing is copyright. All rights reserved.

This drawing is not to be scaled: work from figured dimensions only.

This is not a construction drawing.

This drawing is for a Planning application only.

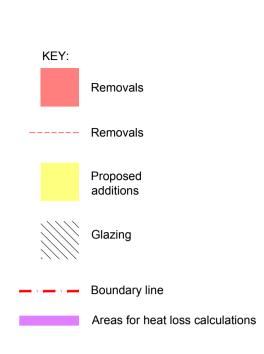

0 m	5 m	10 m	
Scale bar 1:	100		
	Revisions		
	Adam Burgess Archited	ct	
	3F1, 4 Wellington Street, Edinburgh, EH7 5ED +44 (0) 7881 942 066 mail@adamburgessarchitect.co.uk		
	Project 3F1, 4 Wellington Street Edinburgh EH7 5ED		
-	Title Existing and Proposed Plans, Elevations and Sections		
	Client A Burgess		
	Drawing Number 098A PL 01		
	As indicated Date March 2024	Revision	
	Drawn Checked	-	

0 m