




the copyright of this drawing subsists with
ajfitchet | architect llp.
do not scale for construction purposes
refer all dimensional queries to architect
read in conjunction with all other drawings

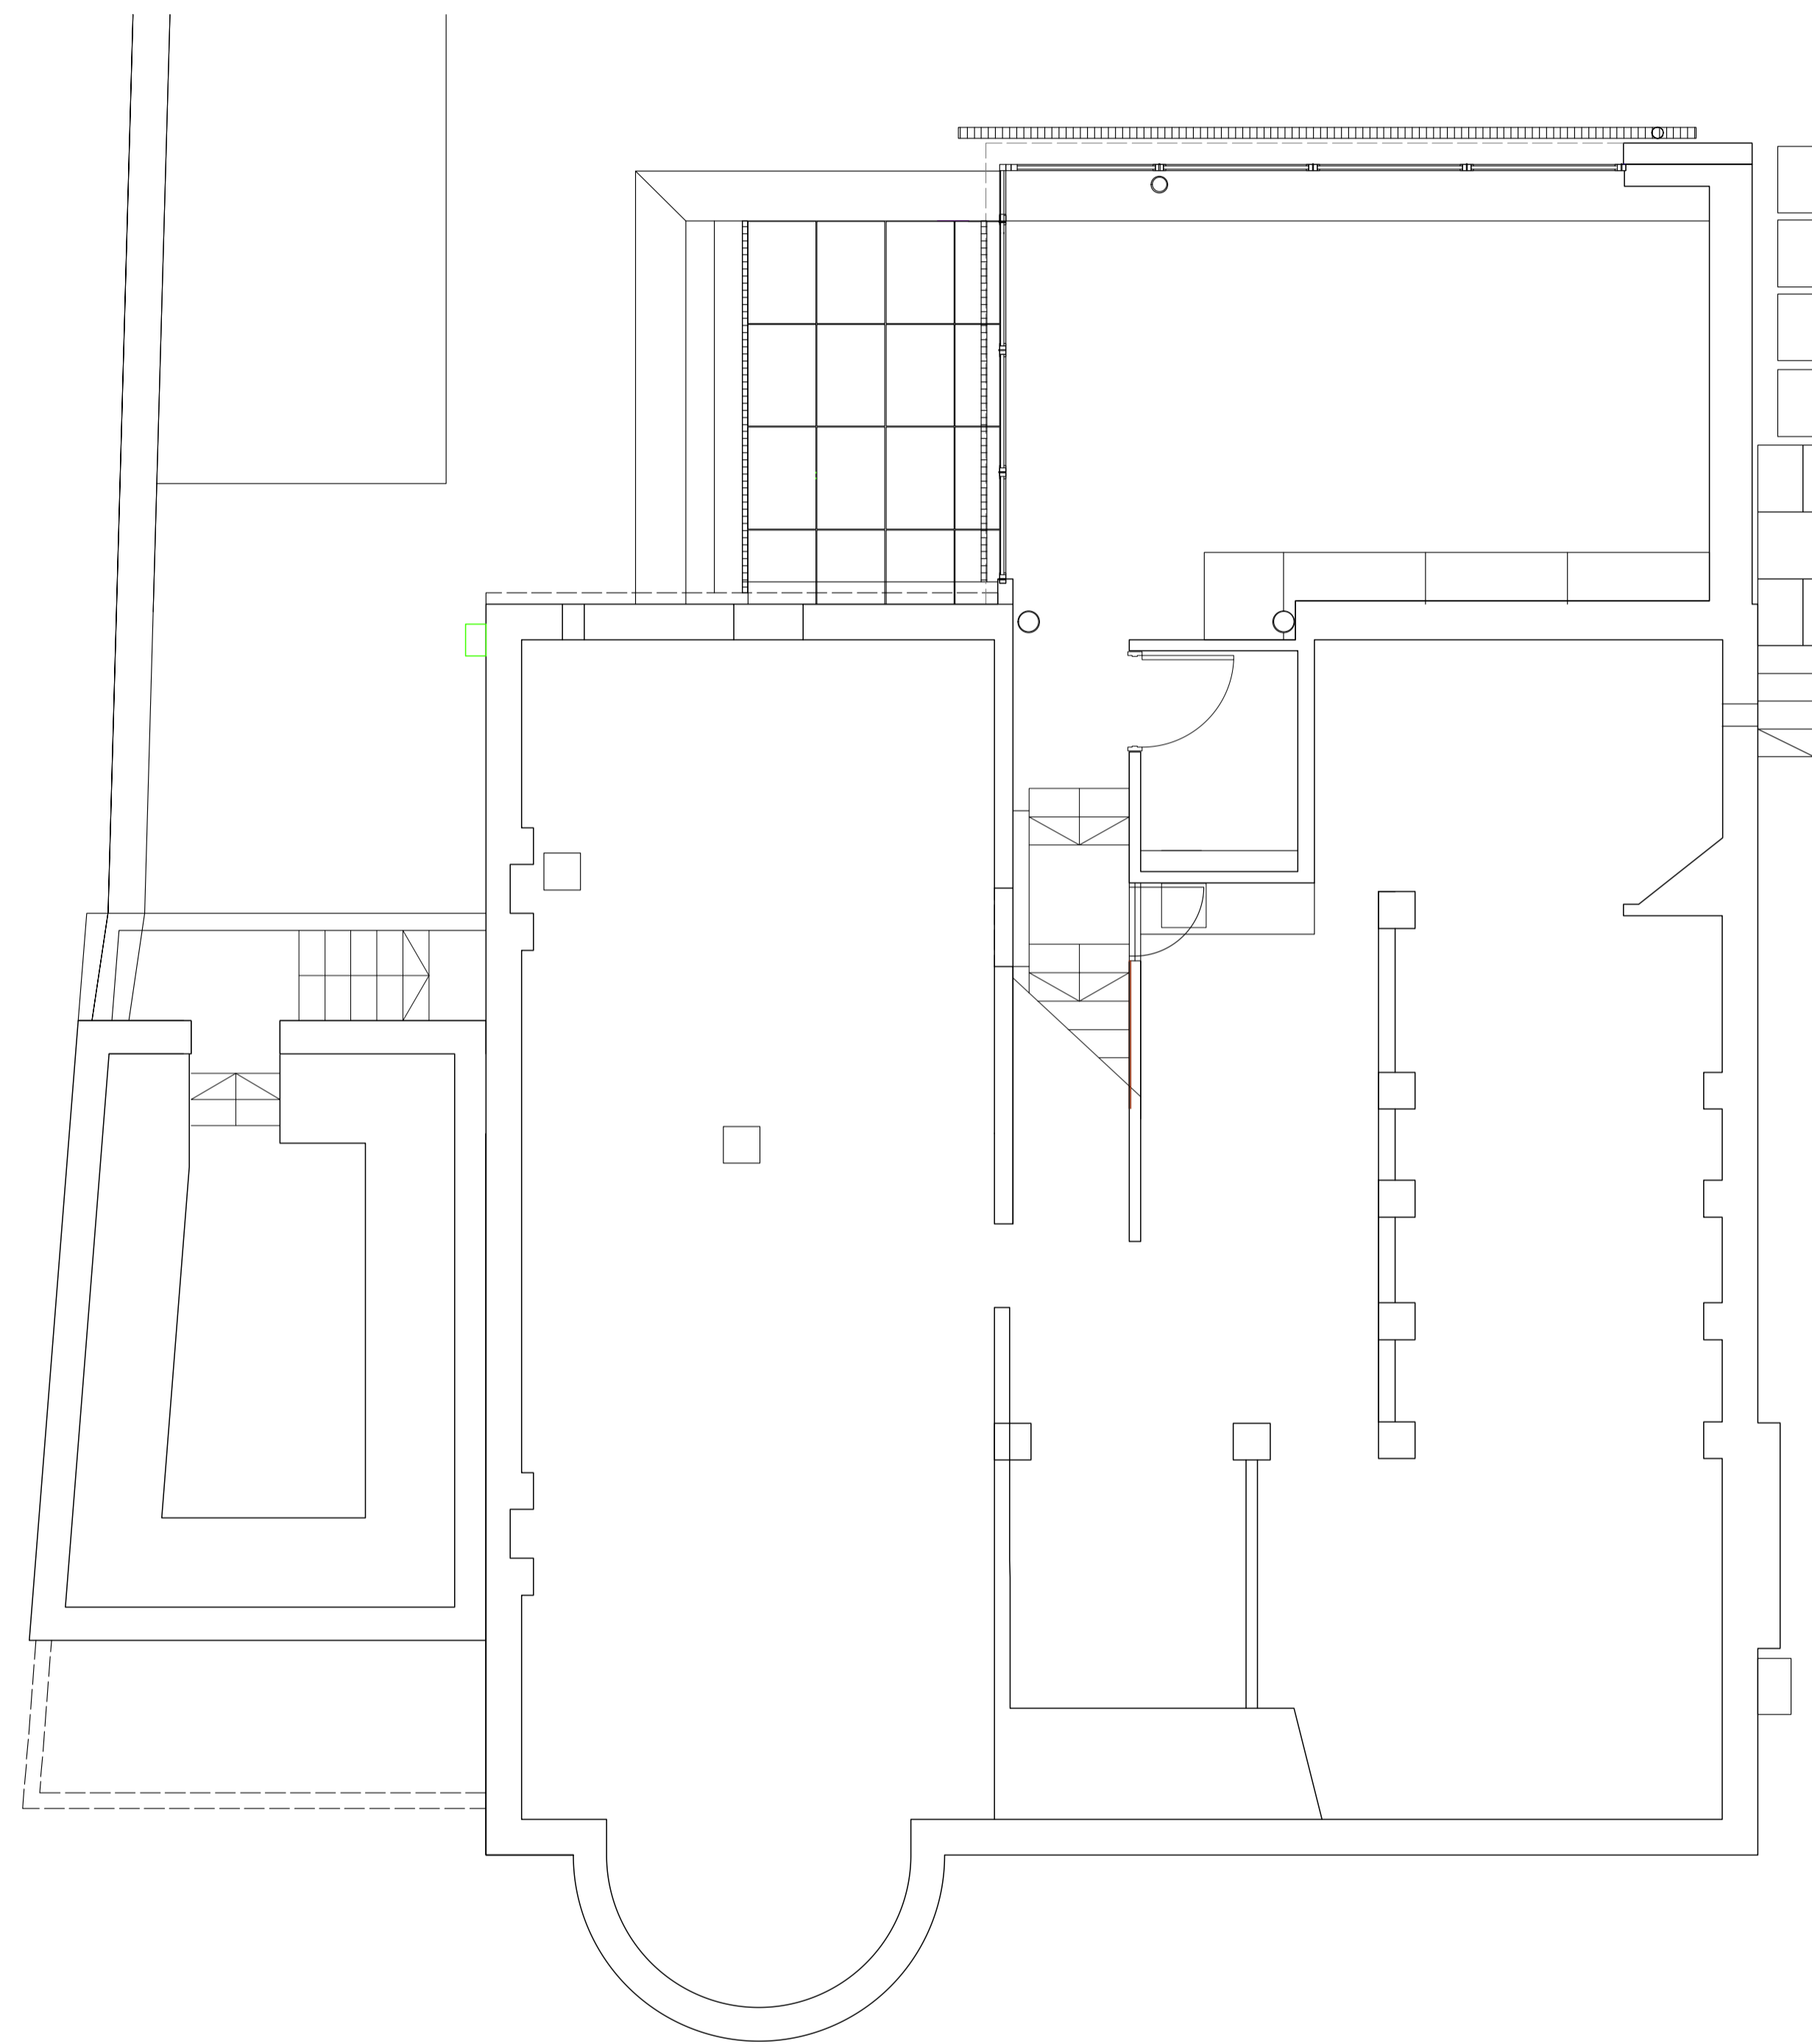

lower ground floor plan | 1:50

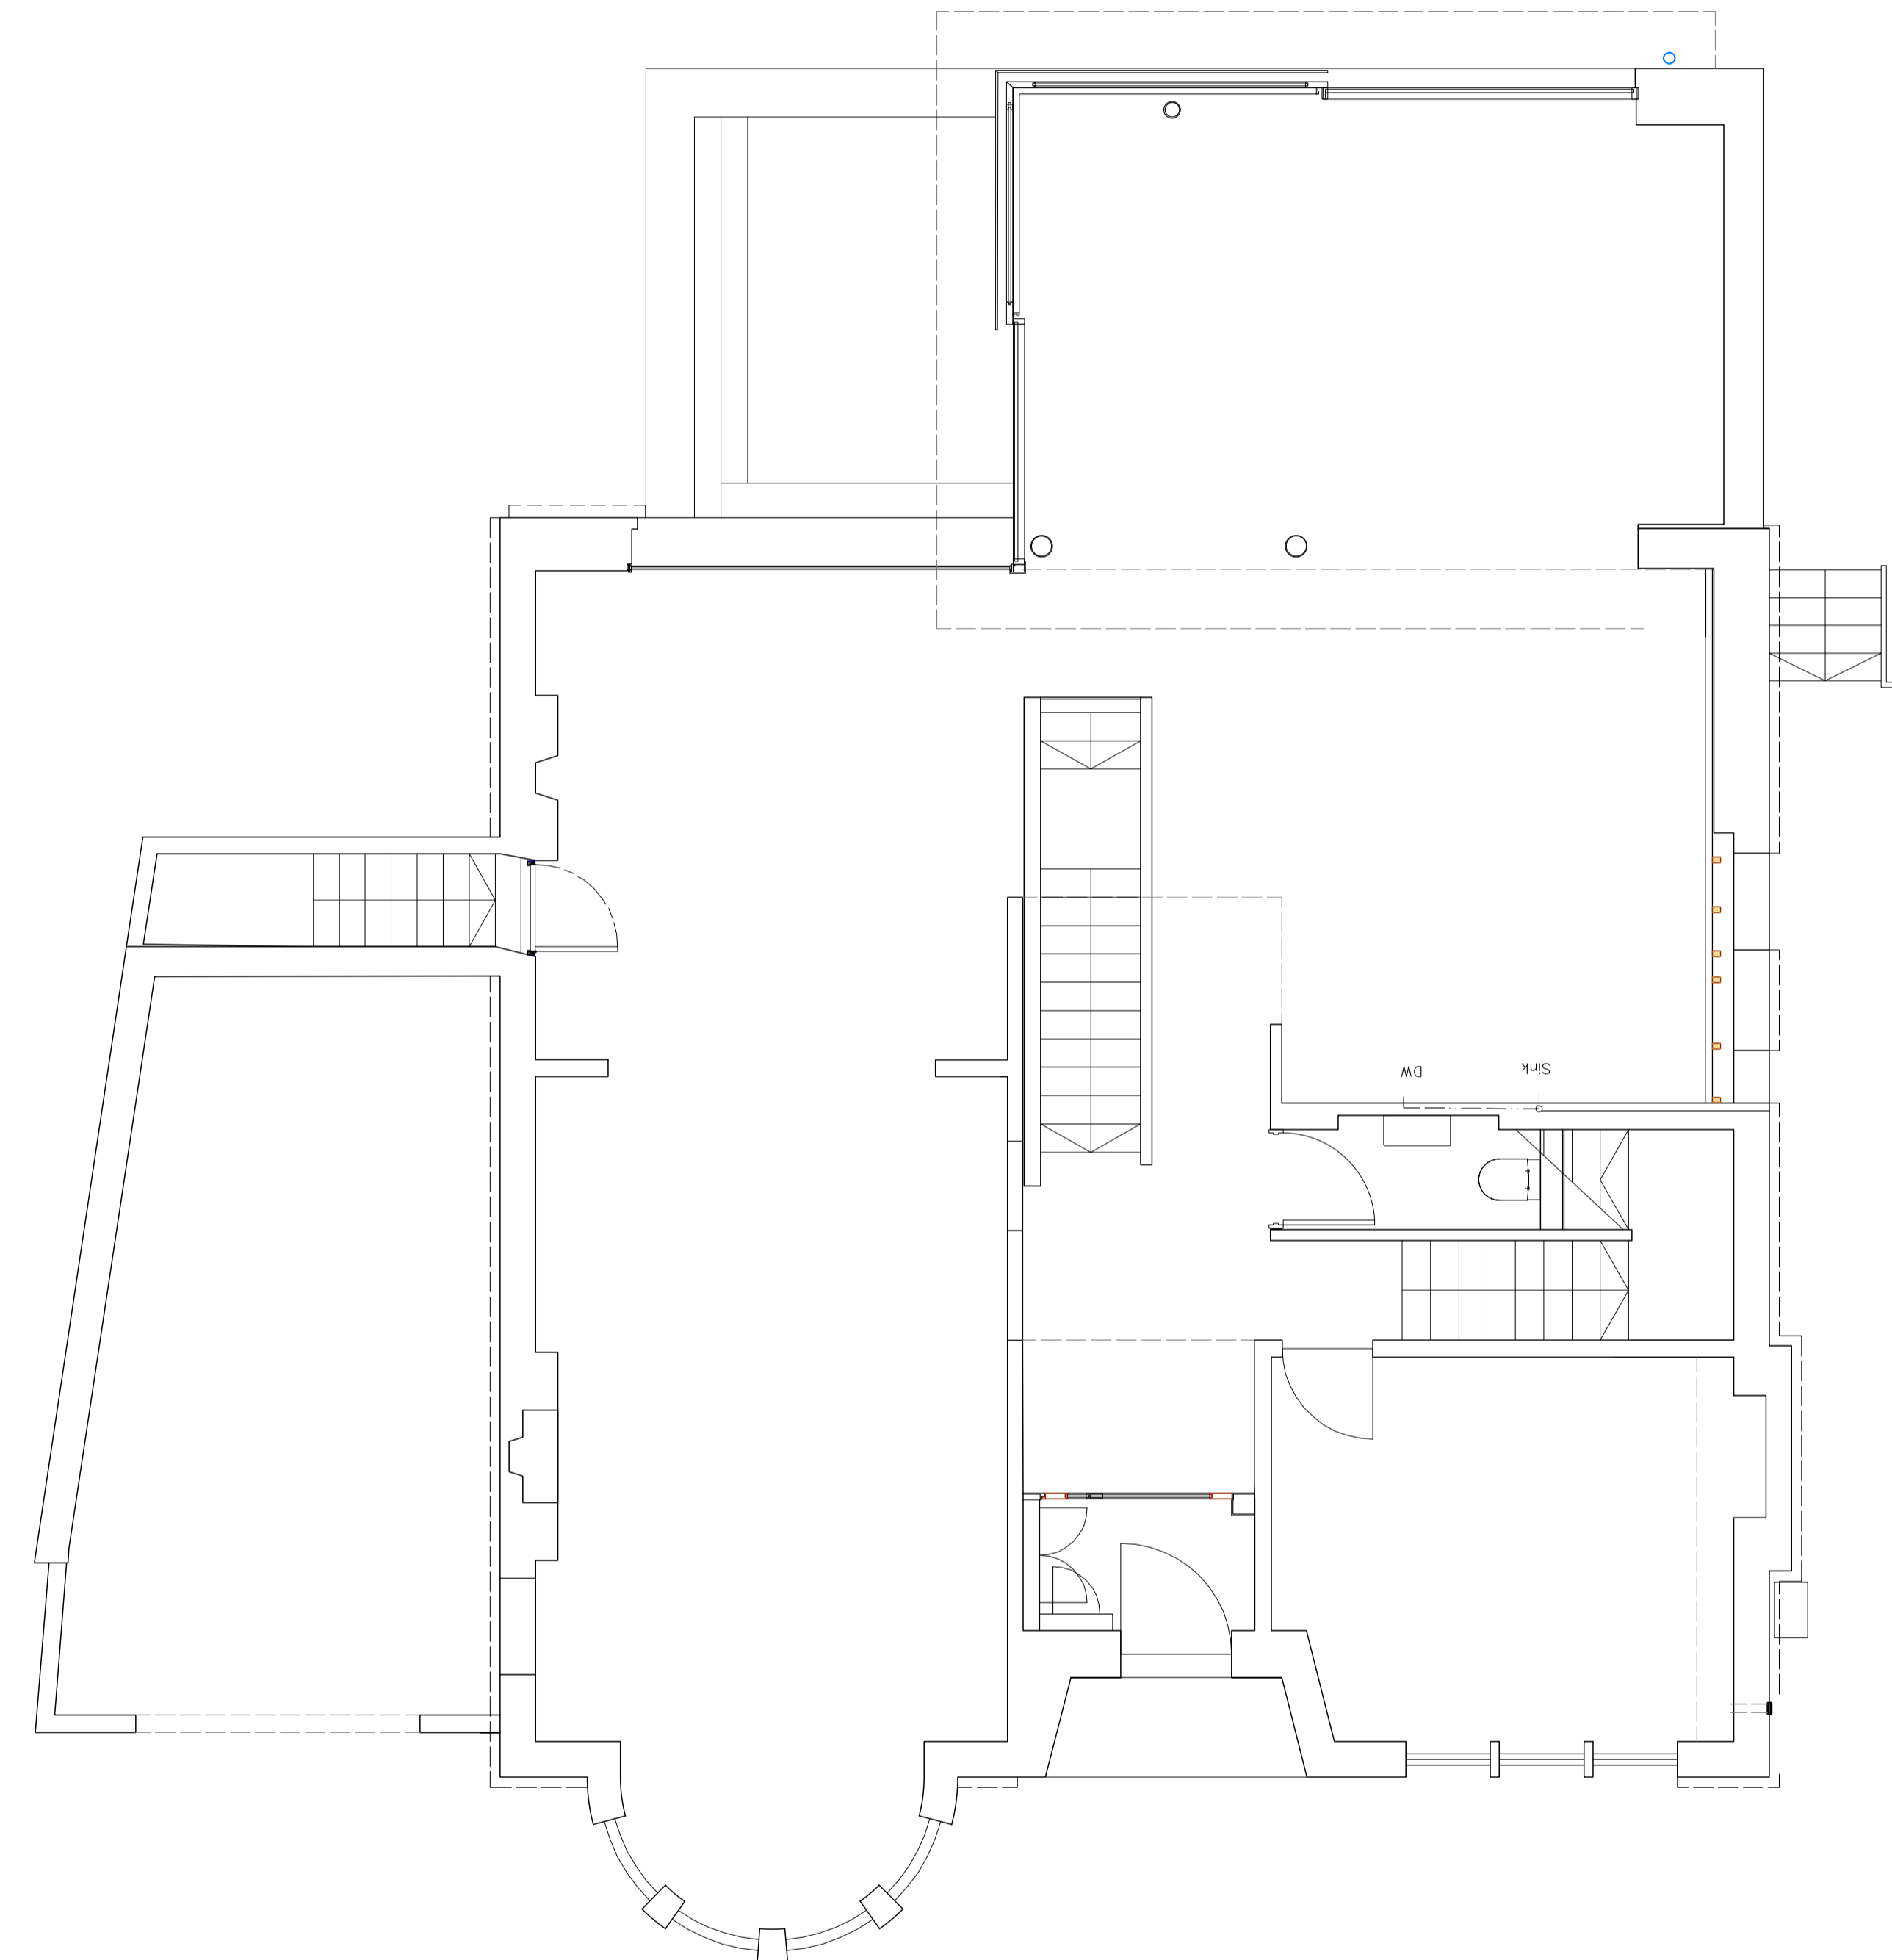

ground floor plan | 1:50

 

-	first issue	12.03.24
rev.	desc.	issued


Mrs R. Murray
Installation of Balcony
38 Ravelston Dykes, Edinburgh

description. | **ex floor plans**
drawing no. | **682_S_120**

status | survey
scale | as shown
paper size | A1L



drawn | KW checked | AJF

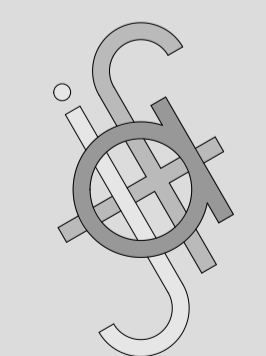

ajfitchet | architect
www.ajfitchet.com

prospect III | gemini crescent | dundee
01382 339589 | studio@ajfitchet.com