



Important
 The contractor will be held to have examined the site and checked all dimensions and levels before commencing construction work. No assumption should be made without reference to the architect. No dimensions should be scaled from this drawing.


Revision	Date	By
A LAYOUT REVISED	16/02/2024	
B LAYOUT REVISED	01/03/2024	
C DESIGN REVISED	18/03/2024	

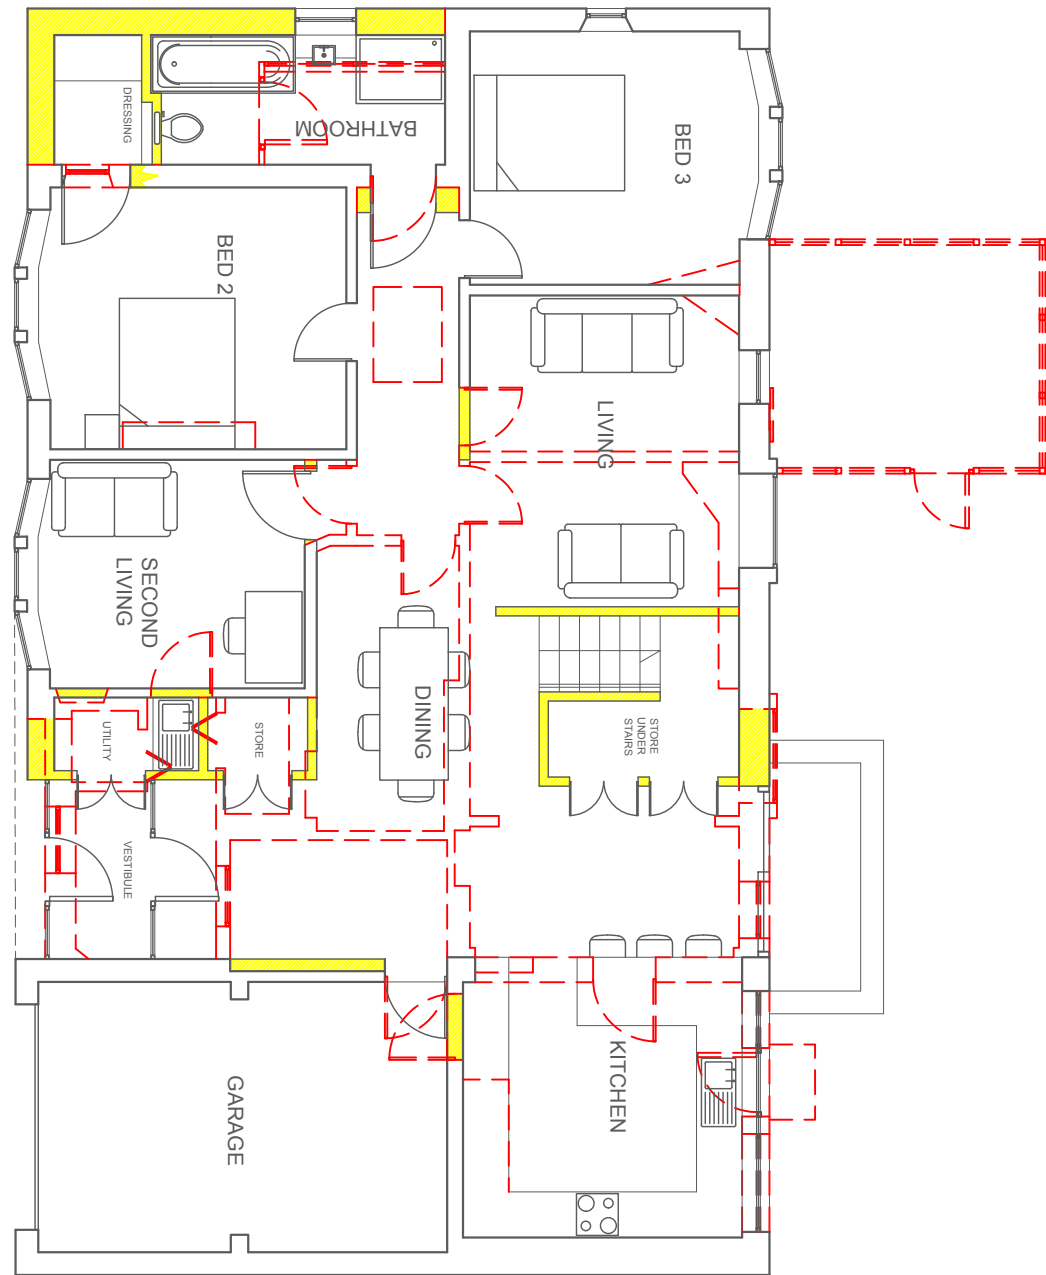

GROUND FLOOR

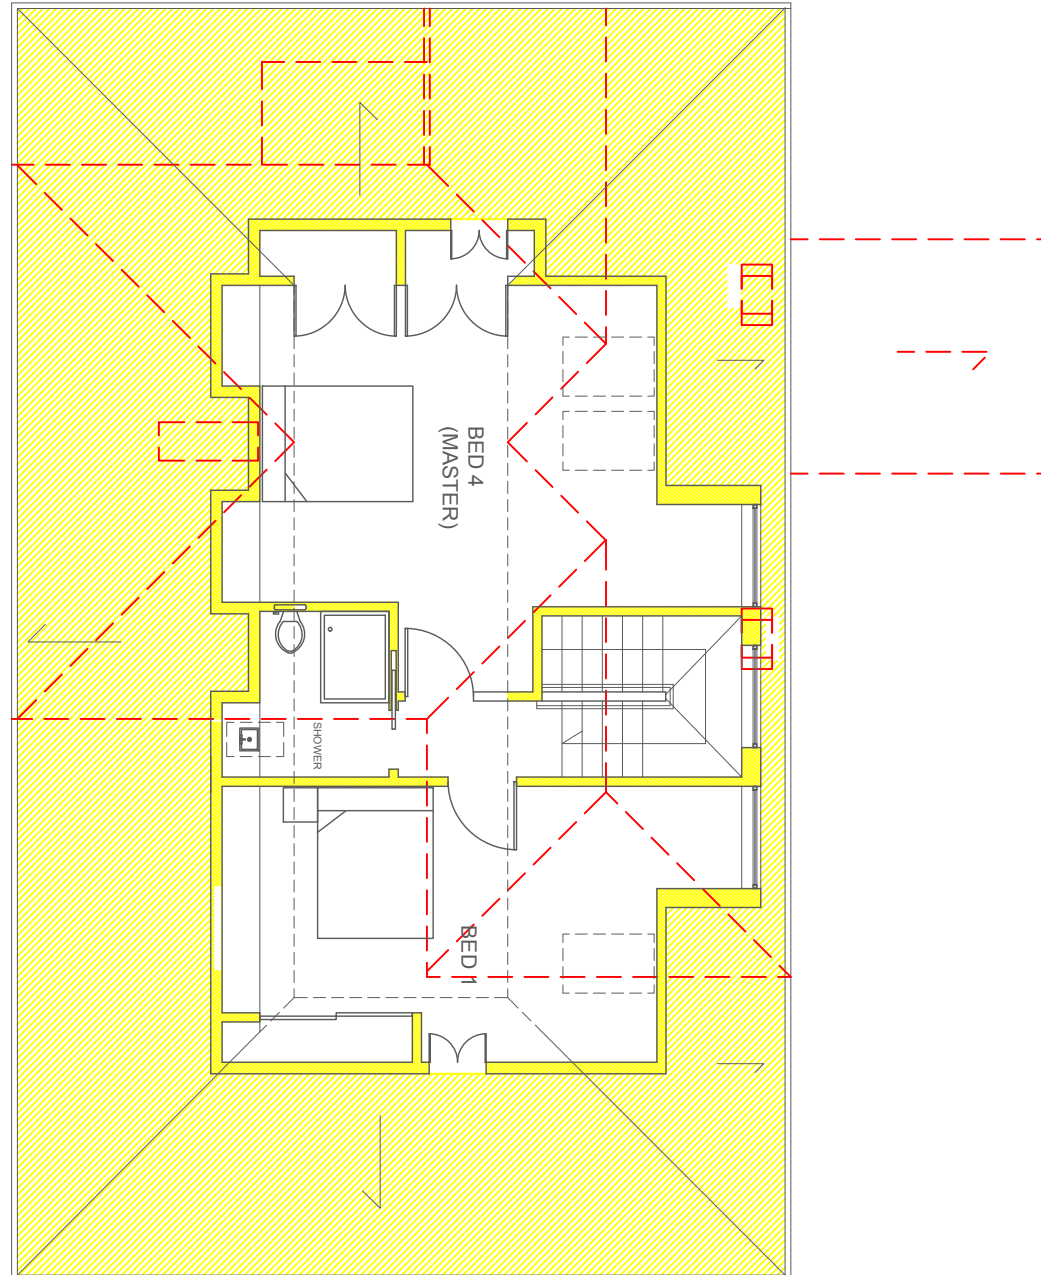

ROOF

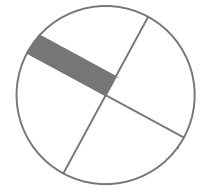

capital **A**
 Architecture Ltd.

8 Cameron Drive,
 Falkland,
 Fife,
 KY15 7DL
 Tel: 0131 208 2075
 e-mail: Project@capitalA.co.uk
 www.capitalA.co.uk

PROPOSED

Client
 JOHN & NATASHA WRIGHT

Project Title
 ALTERATIONS
 25 DOVECOT ROAD
 EDINBURGH

Drawing Title
 FLOOR PLANS
 OPTION 3

Scale 1:100 @ A3 Drawn by	Date 28/01/2024 Checked by
---------------------------------	----------------------------------

Job No. 23/106	Drawing No. (01) 007	Rev. C
-------------------	-------------------------	-----------

