



Important
 The contractor will be held to have examined the site and checked all dimensions and levels before commencing construction work. No assumption should be made without reference to the architect. No dimensions should be scaled from this drawing.


Revision	Date	By

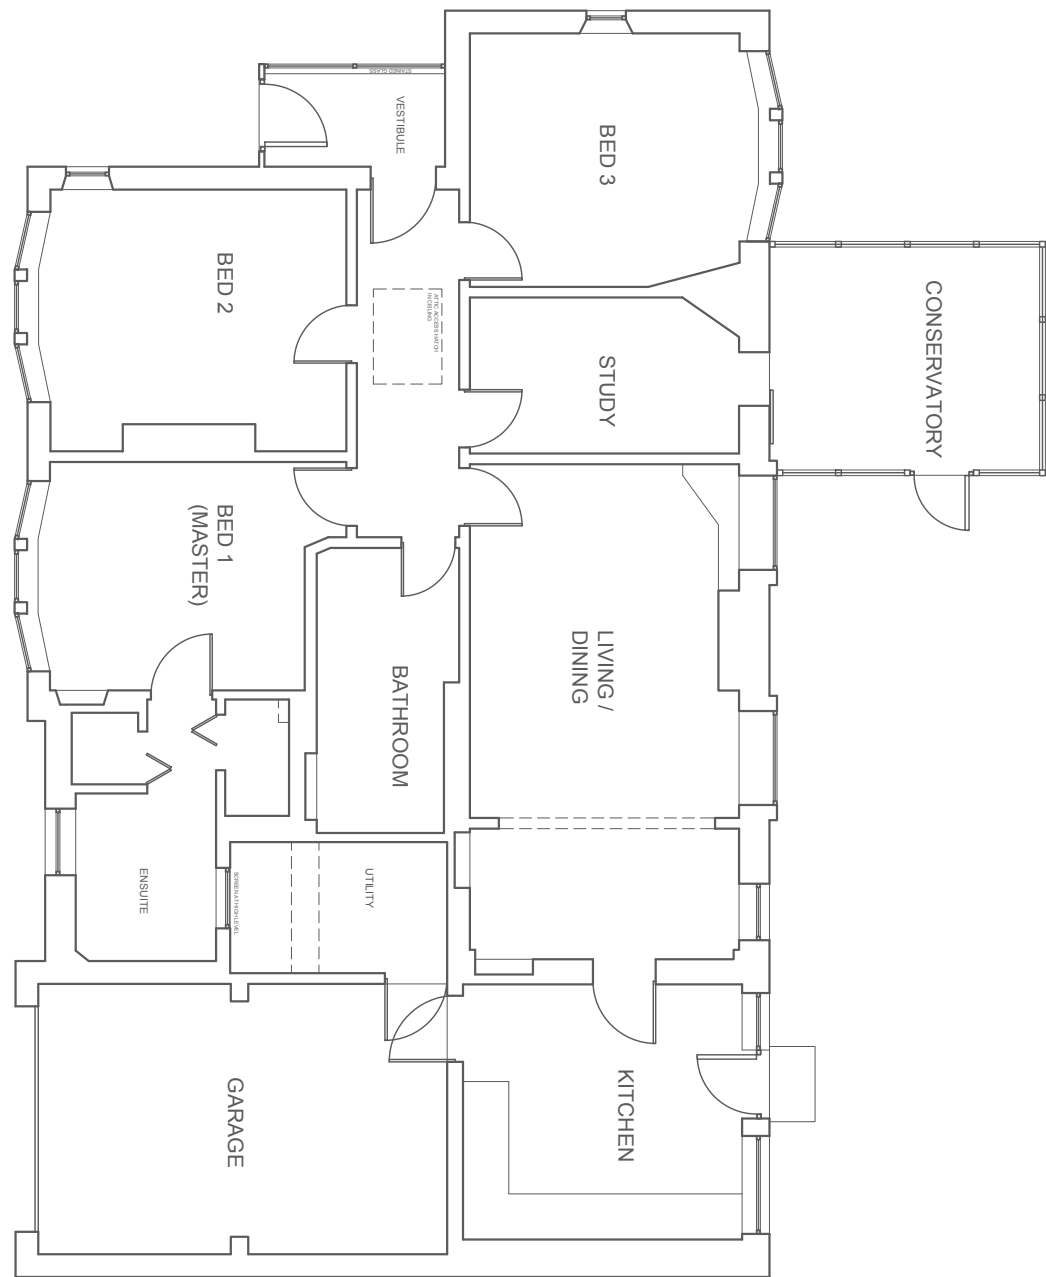

GROUND FLOOR

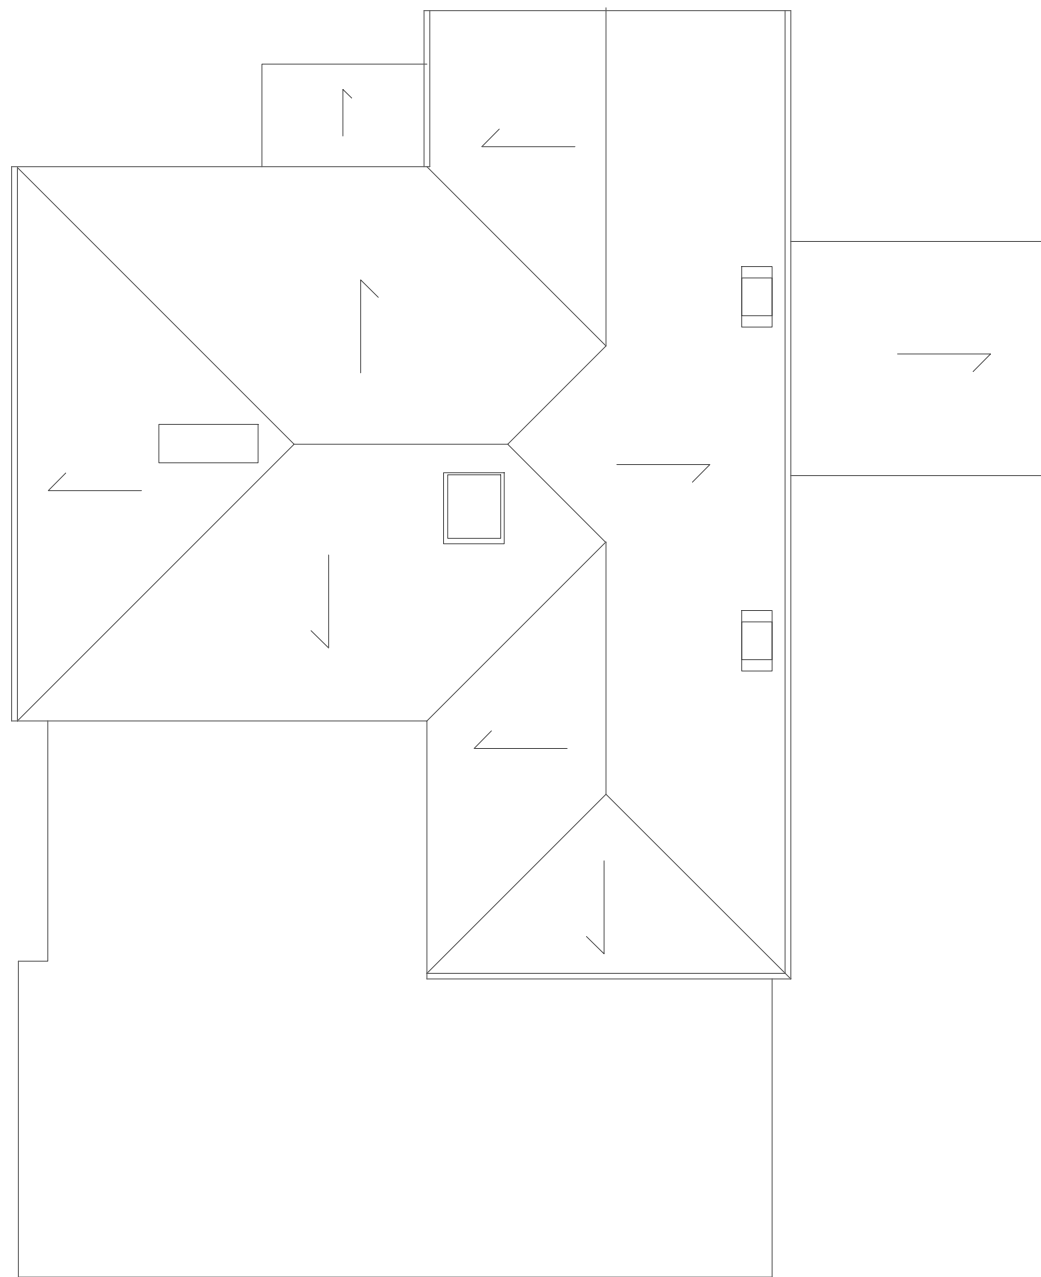

ROOF

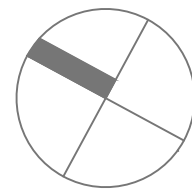

capital Architecture Ltd.

8 Cameron Drive, Falkland, Fife, KY15 7DL
 Tel: 0131 208 2075
 e-mail: Project@capitalA.co.uk
 www.capitalA.co.uk

EXISTING

Client
 JOHN & NATASHA WRIGHT

Project Title
 ALTERATIONS
 25 DOVECOT ROAD
 EDINBURGH

Drawing Title
 FLOOR PLANS

Scale 1:100 @ A3	Date 09/11/2023
Drawn by	Checked by

Job No. 23/106	Drawing No. (01) 001	Rev.
-------------------	-------------------------	------

