



0 1 2 3 4 5m 10m 1:100@a3

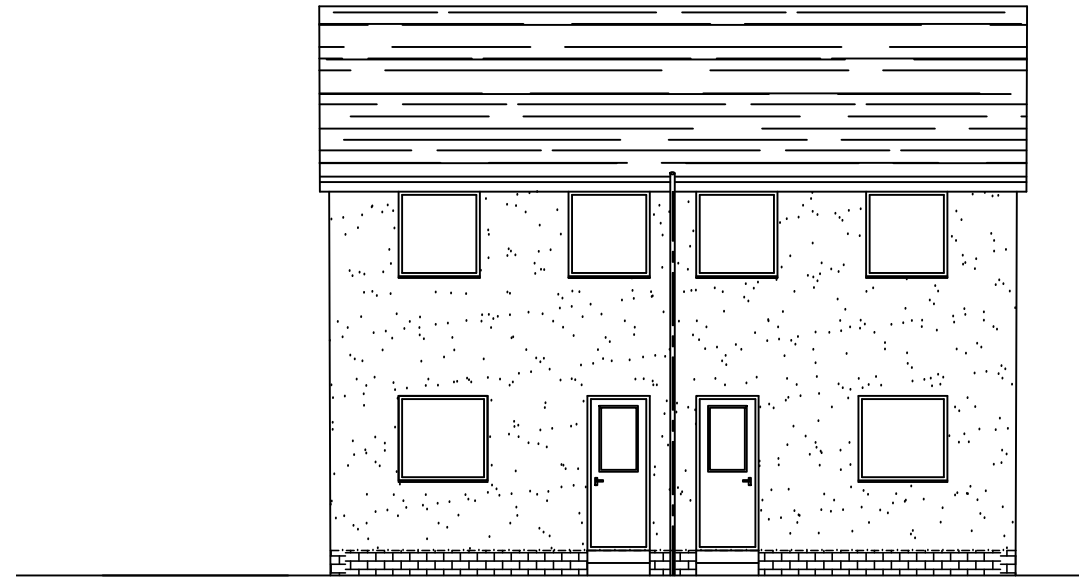

Ex Front to be raised up to be same lvl of Ex Grd Floor Lvl.
Existing Front Elevation
Scale 1:100



Existing Rear Elevation
Scale 1:100

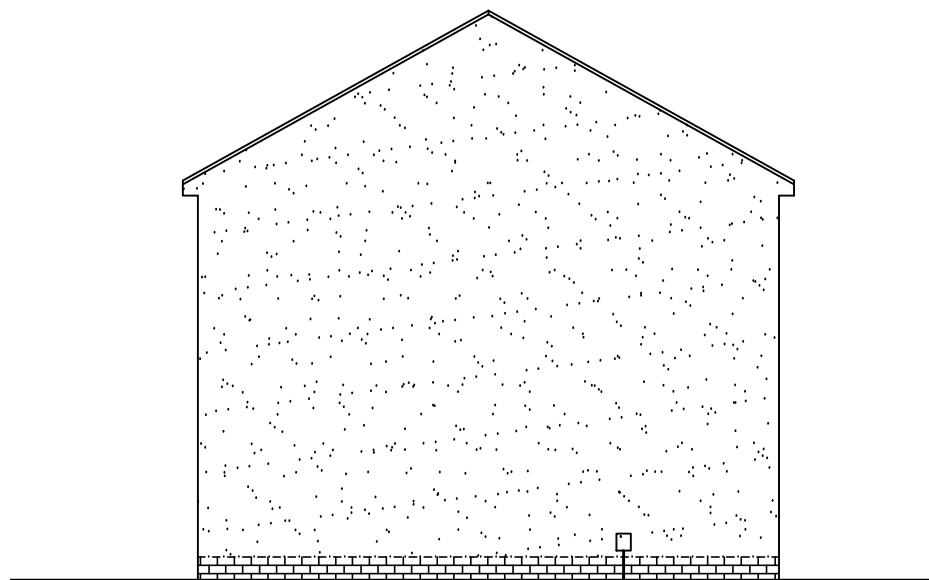

Existing Gable Elevation
Scale 1:100

Rev	Description	Date
Capital Draughting Consultant's Ltd 40 Dinmont Drive Edinburgh EH16 5RR Email: cdc.ltd@sky.com Tel: 0131 666 1804 Mob: 07834156071		
Status Planning		
Project Title Proposed Rear/Side Extension with Internal Alterations at 69 Cameron Toll Gardens Edinburgh		
Client Ms L. McMath		
Drawing Title Existing Elevations		
Date Mar 24	Scale As Shown	
Drawn		
Drawing Number CDC/24/119/03		Rev.