



REAR EXTENSION DEPTH AS APPROVED UNDER PRIOR APPROVAL APPLICATION REF: 23/1510/PD42


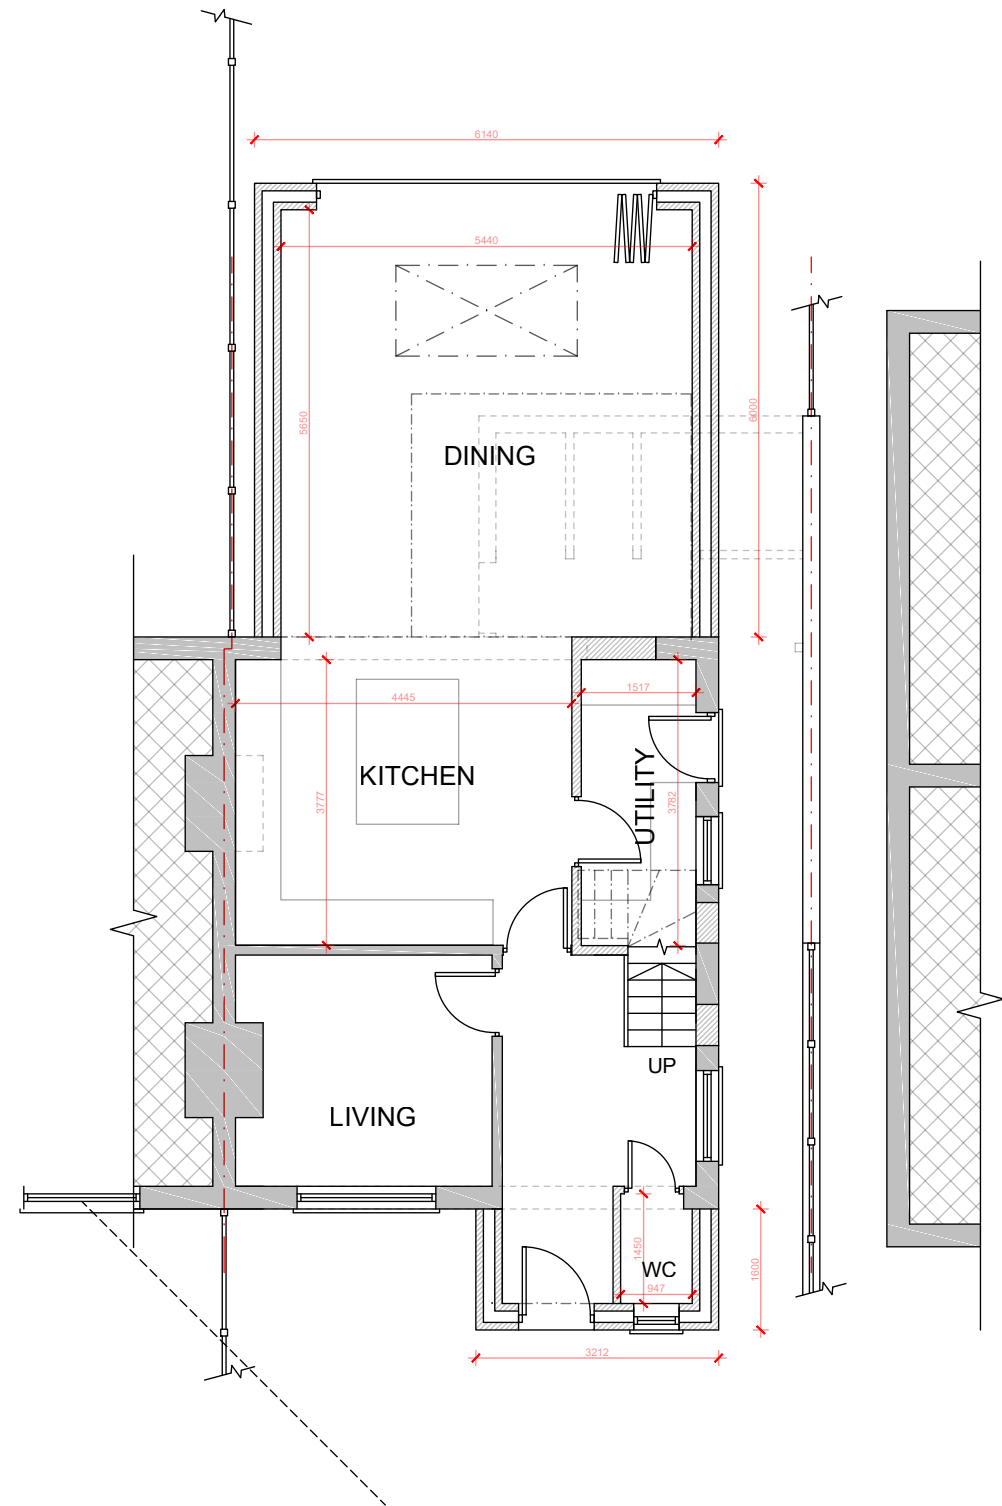


GROUND FLOOR

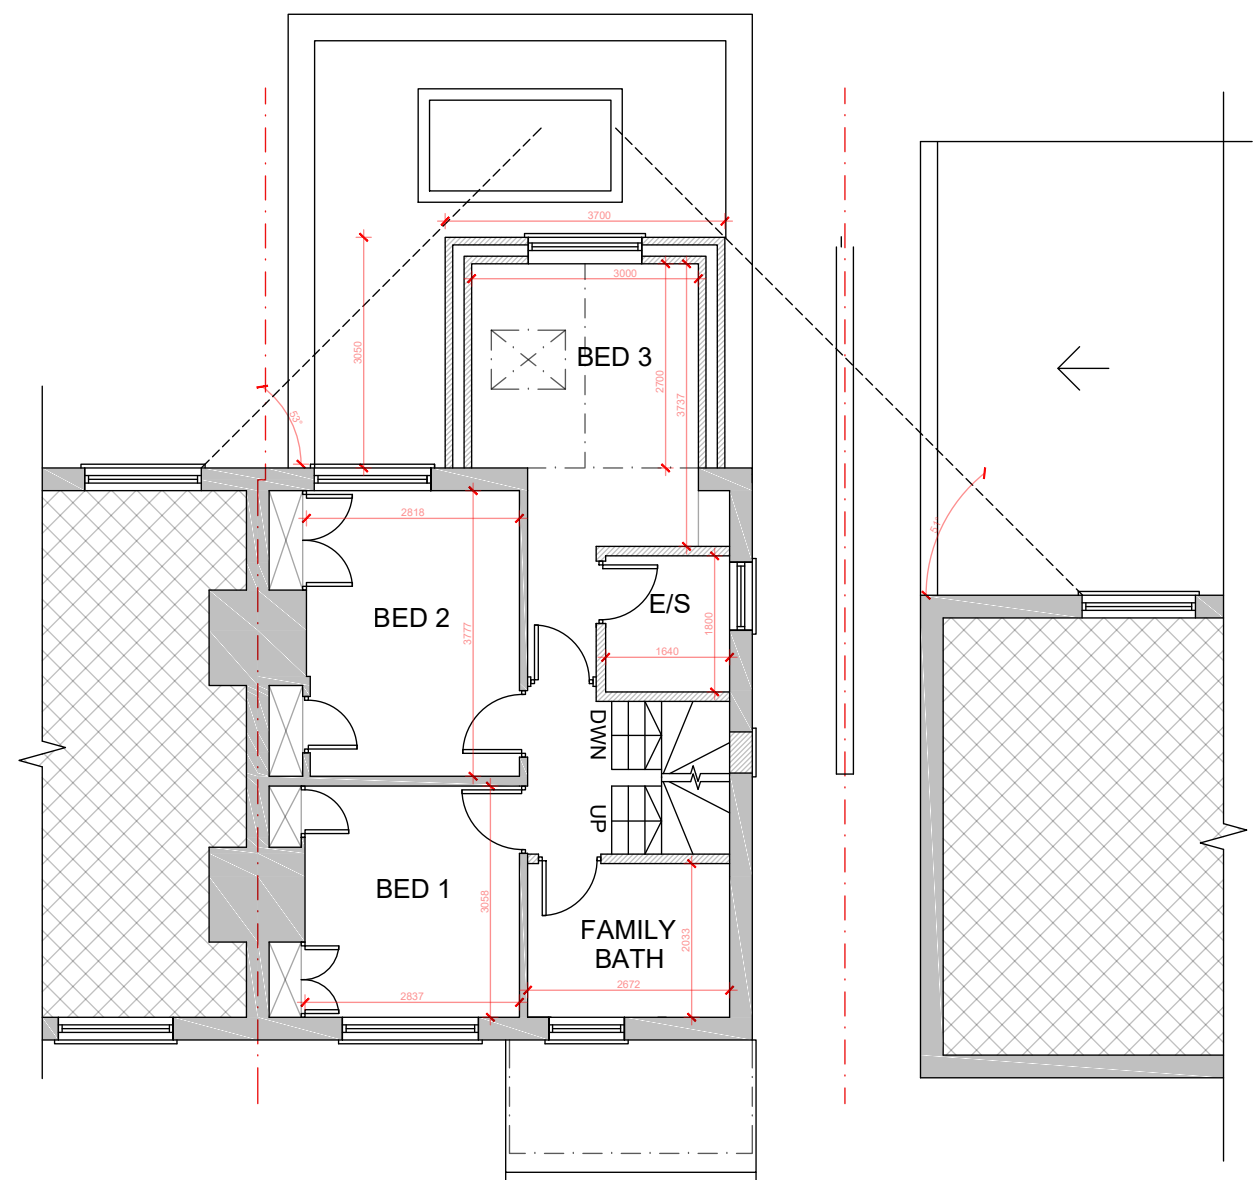

FIRST FLOOR

PROPOSED FLOOR PLANS

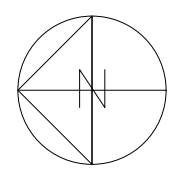 


K V B ARCHITECTS
K V B Architects Ltd
 Chartered Architects
 9 High Street
 Tring, Herts
 HP23 5AH
 Tel: +44 (0)1442 824691
 Email: greg@kvbarchitects.co.uk
 www.kvbarchitects.co.uk


CLIENT
McGowan
 PROJECT
13 Battlers Green Drive
 TITLE
Proposed Floor Plans

SCALE 1:100 @ A3	DATE 15.03.24
DRAWN OE	CHECKED GB
DRAWING NO.	501
JOB NO.	REVISION -

**REAR EXTENSION DEPTH AS
APPROVED UNDER PRIOR
APPROVAL APPLICATION REF:
23/1510/PD42**


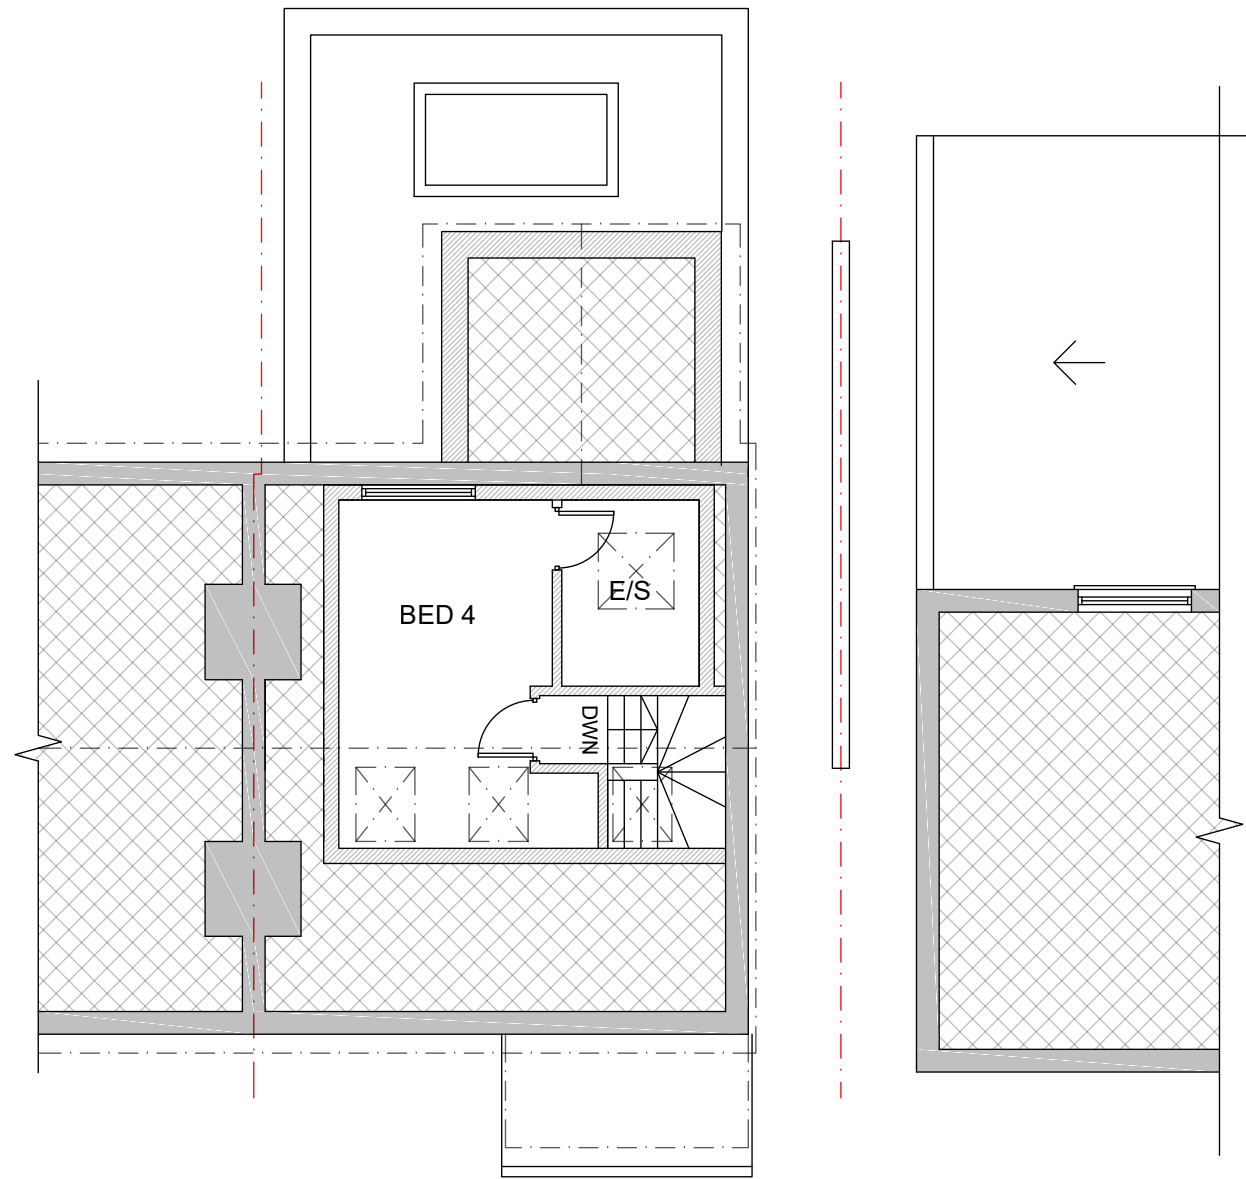


LOFT PLAN

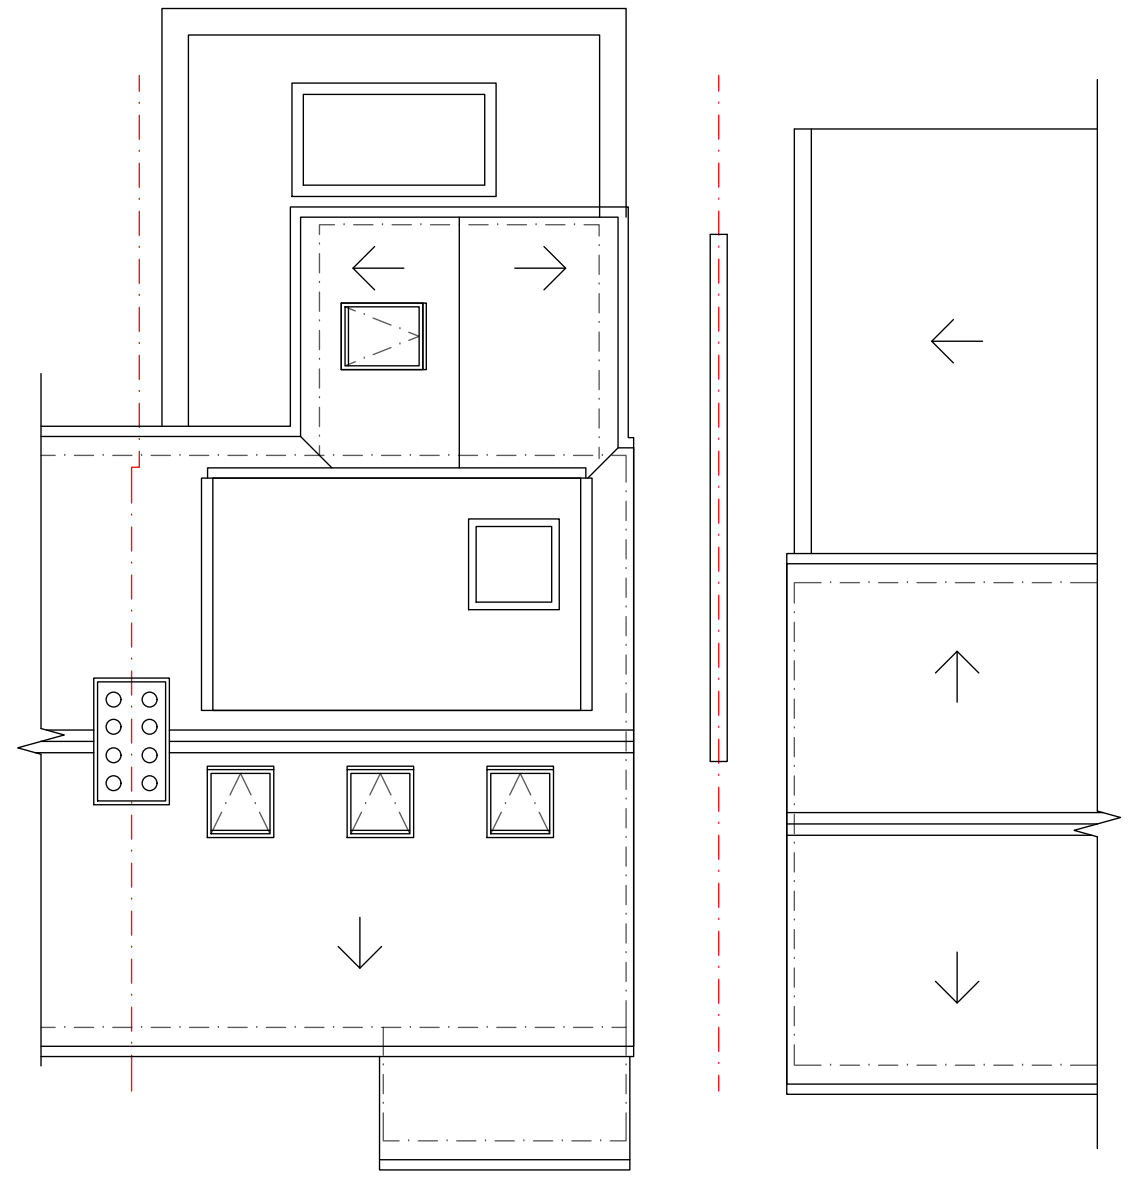

ROOF PLAN


PROPOSED FLOOR PLANS

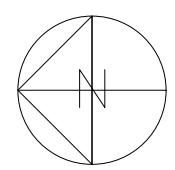 



**K
V
B** ARCHITECTS
K V B Architects Ltd
 Chartered Architects
 9 High Street
 Tring, Herts
 HP23 5AH
 Tel: +44 (0)1442 824691
 Email: greg@kvbarchitects.co.uk
 www.kvbarchitects.co.uk

CLIENT
McGowan
 PROJECT
13 Battlers Green Drive
 TITLE
Proposed Floor Plans

SCALE 1:100 @ A3	DATE 15.03.24
DRAWN OE	CHECKED GB
DRAWING NO.	502
JOB NO.	REVISION _

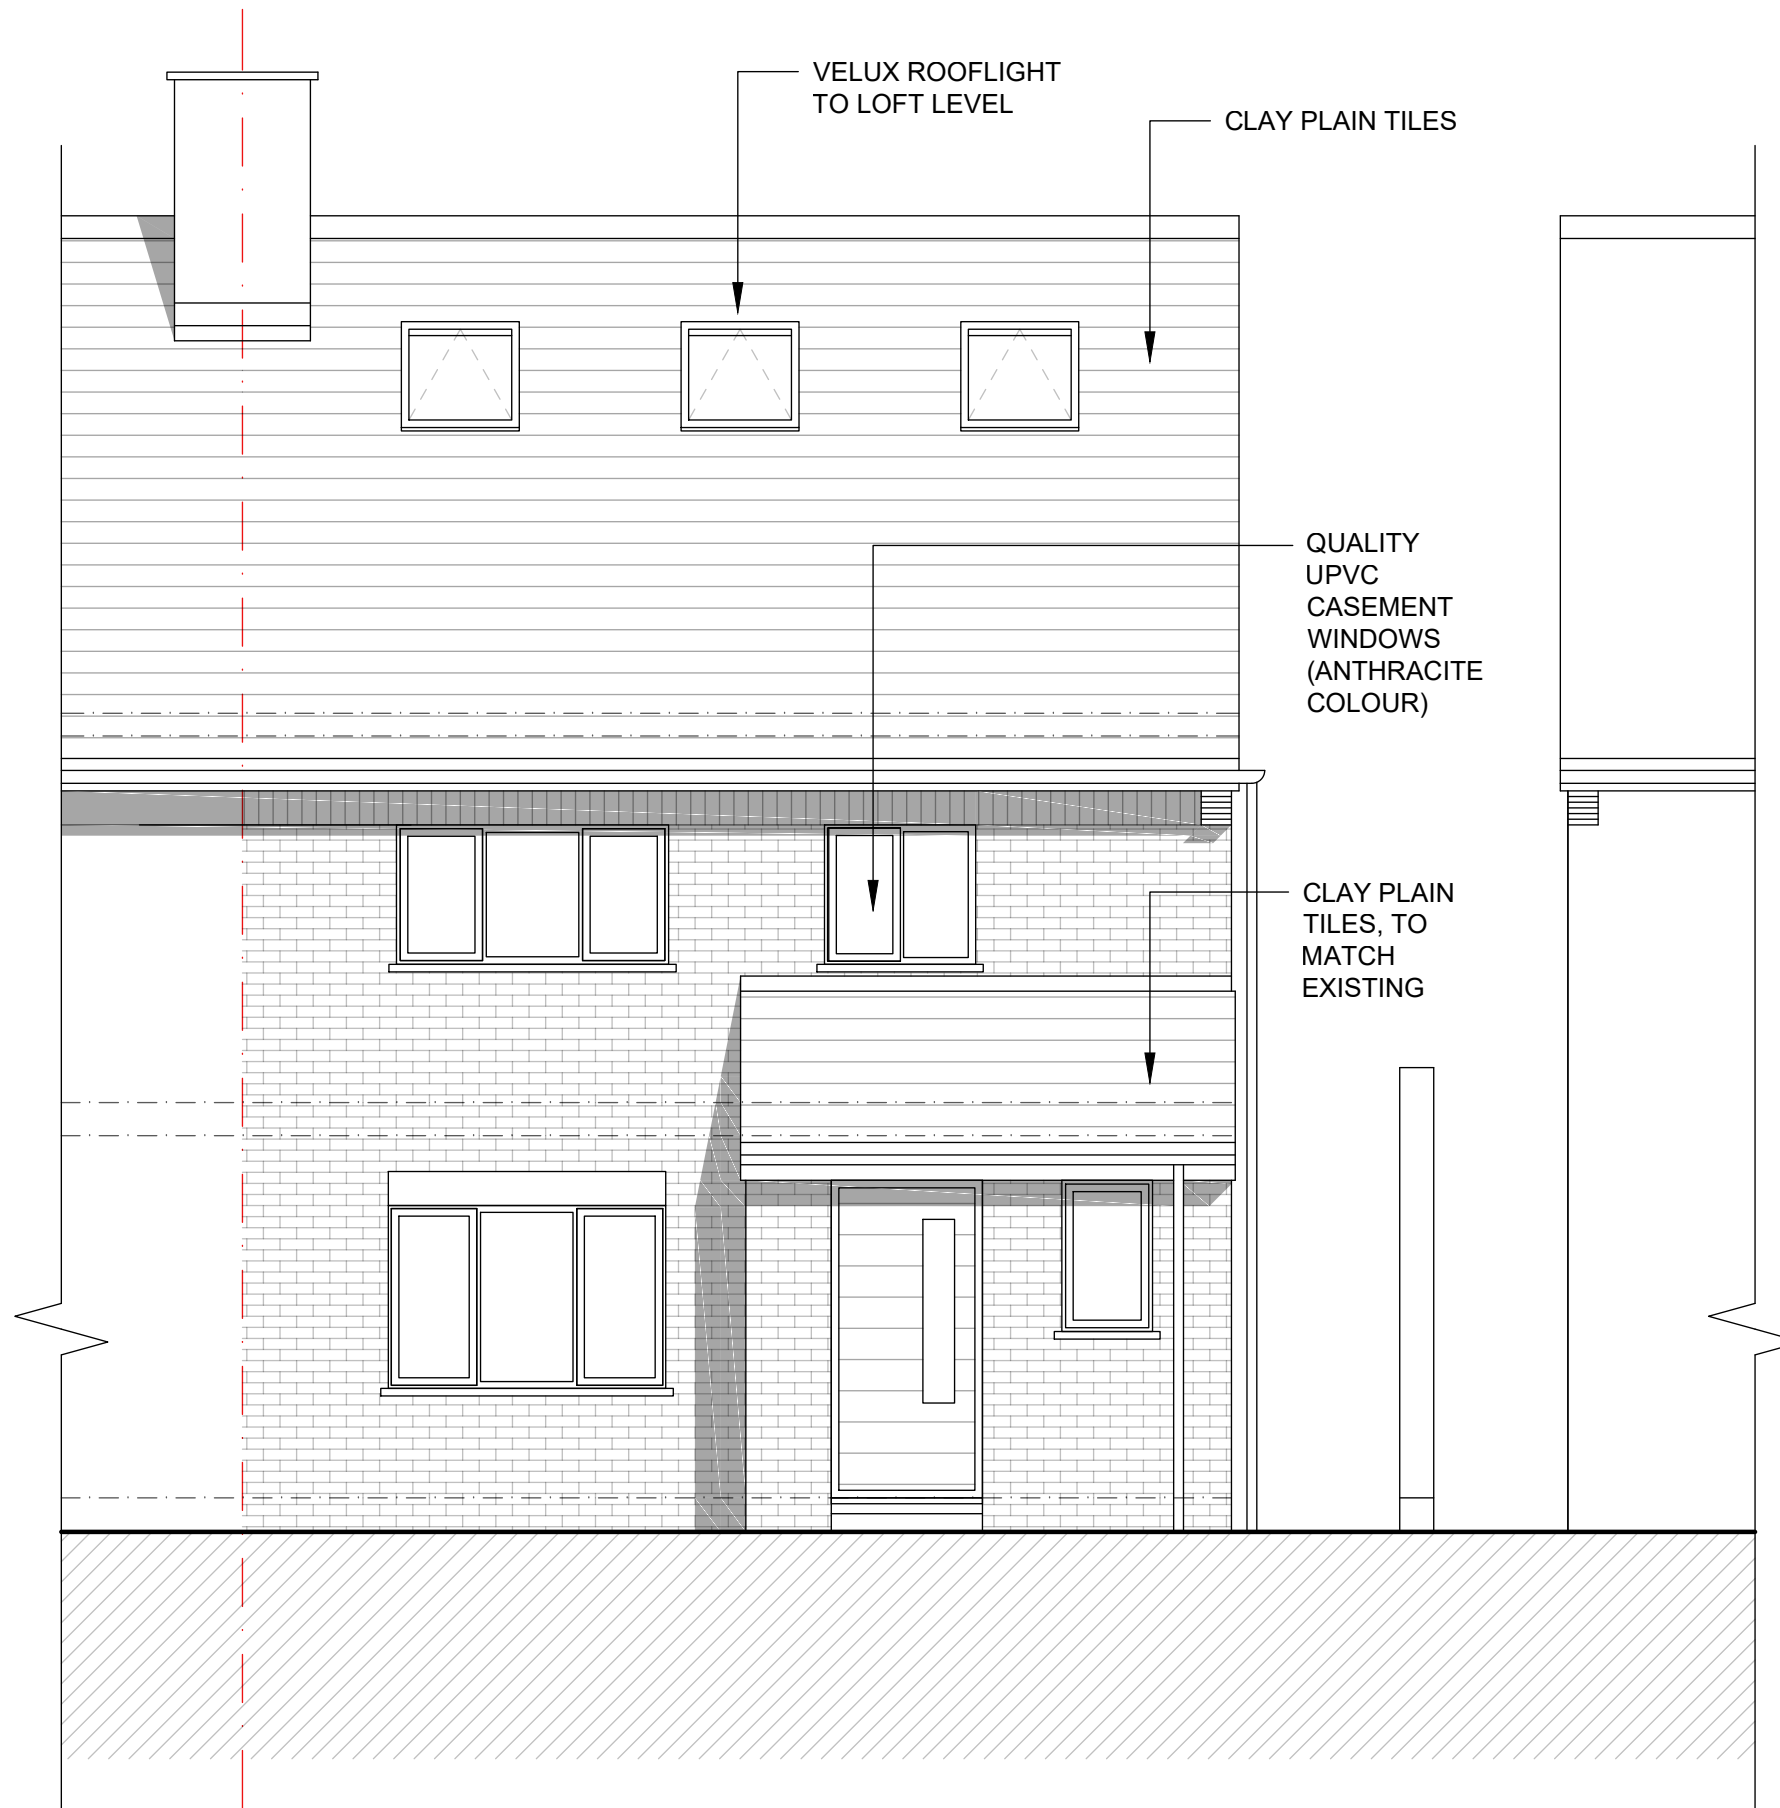


PROPOSED FRONT ELEVATION

  



K V B Architects Ltd
Chartered Architects
9 High Street
Tring, Herts
HP23 5AH
Tel: +44 (0)1442 824691
Email: greg@kvbarchitects.co.uk
www.kvbarchitects.co.uk

CLIENT McGowan	SCALE 1:50 @ A3	DATE 15.03.24
PROJECT 13 Battlers Green Drive	DRAWN OE	CHECKED GB
TITLE Proposed Floor Plans	DRAWING NO.	503
JOB NO.	REVISION	_

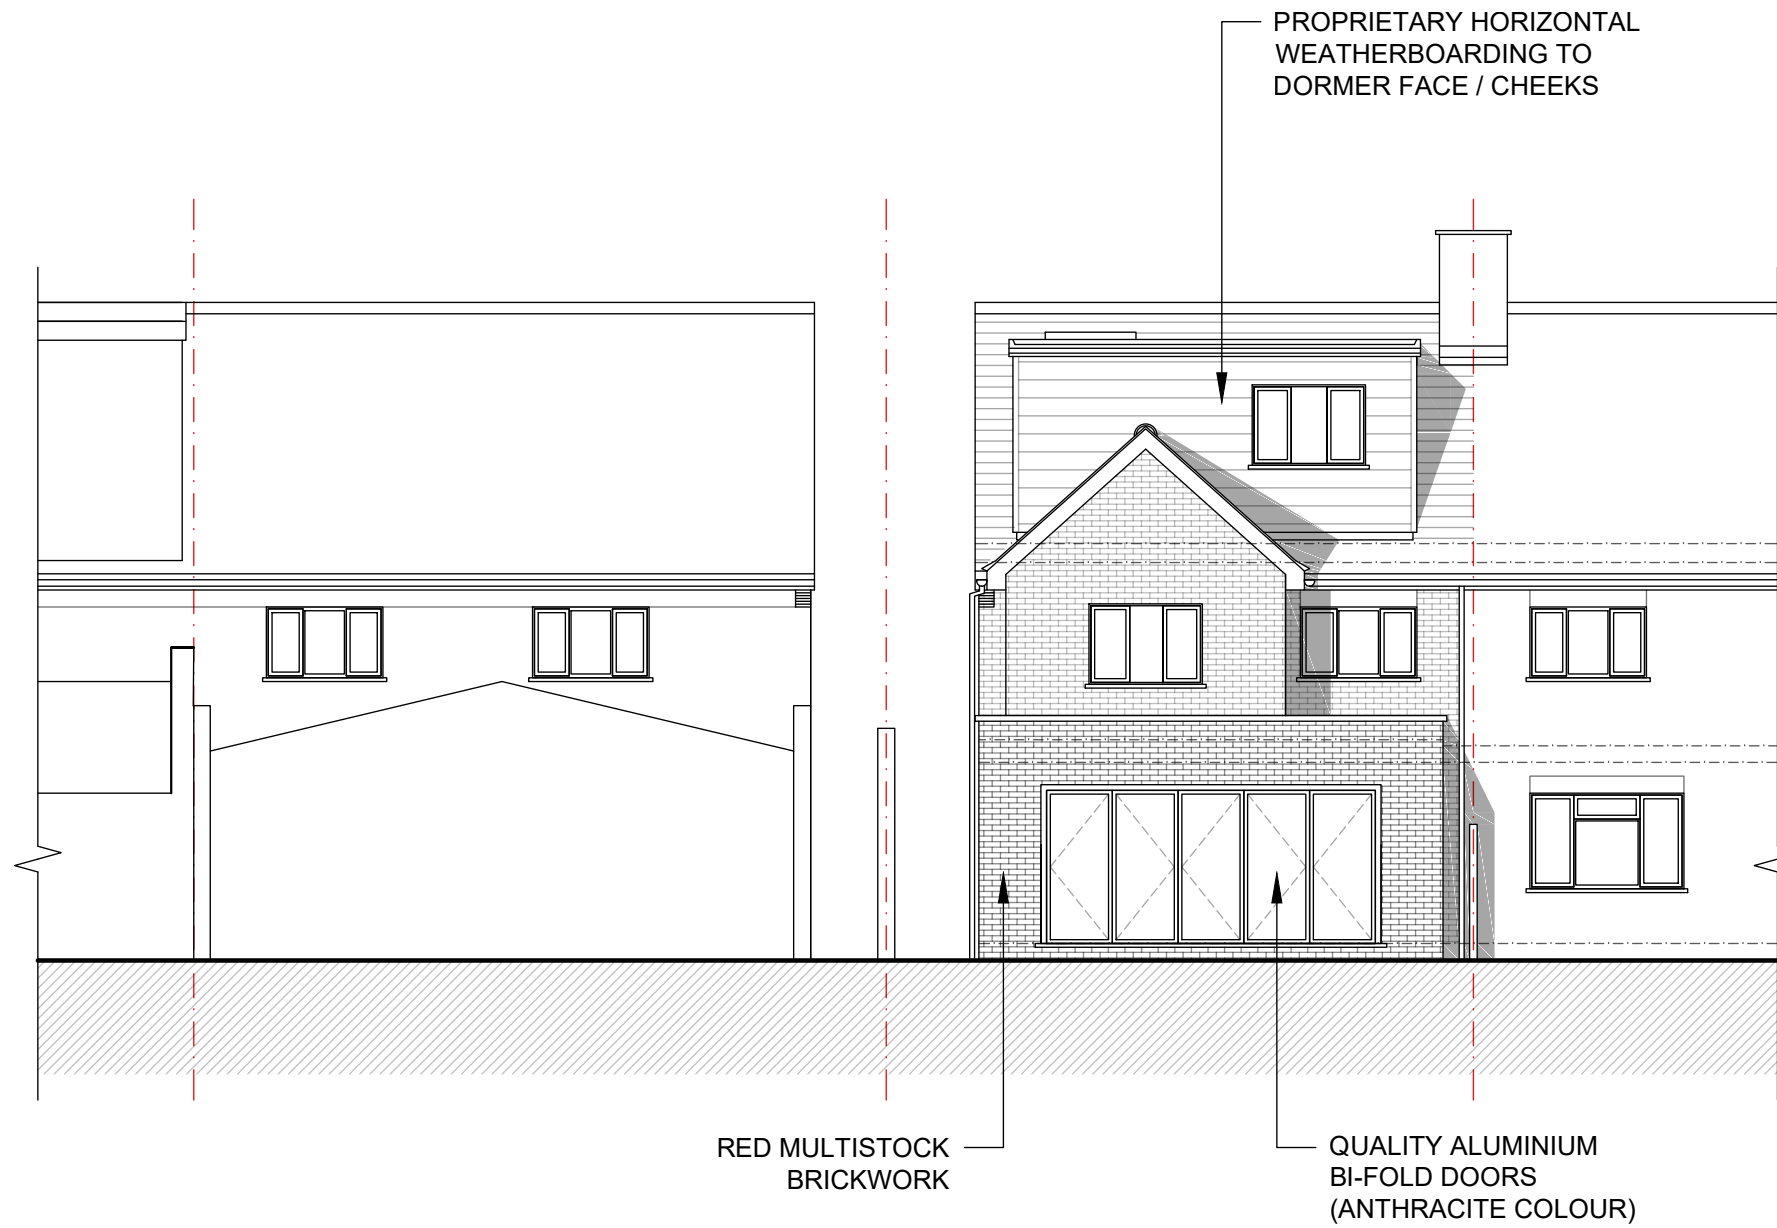

PROPOSED

REAR ELEVATION

  


K V B Architects Ltd
Chartered Architects
9 High Street
Tring, Herts
HP23 5AH
Tel: +44 (0)1442 824691
Email: greg@kvbarchitects.co.uk
www.kvbarchitects.co.uk

CLIENT McGowan	SCALE 1:100 @ A3	DATE 15.03.24
PROJECT 13 Battlers Green Drive	DRAWN OE	CHECKED GB
TITLE Proposed Floor Plans	DRAWING NO. 504	
JOB NO.	REVISION	

**REAR EXTENSION DEPTH AS
APPROVED UNDER PRIOR
APPROVAL APPLICATION REF:
23/1510/PD42**





SIDE (SOUTH) ELEVATION

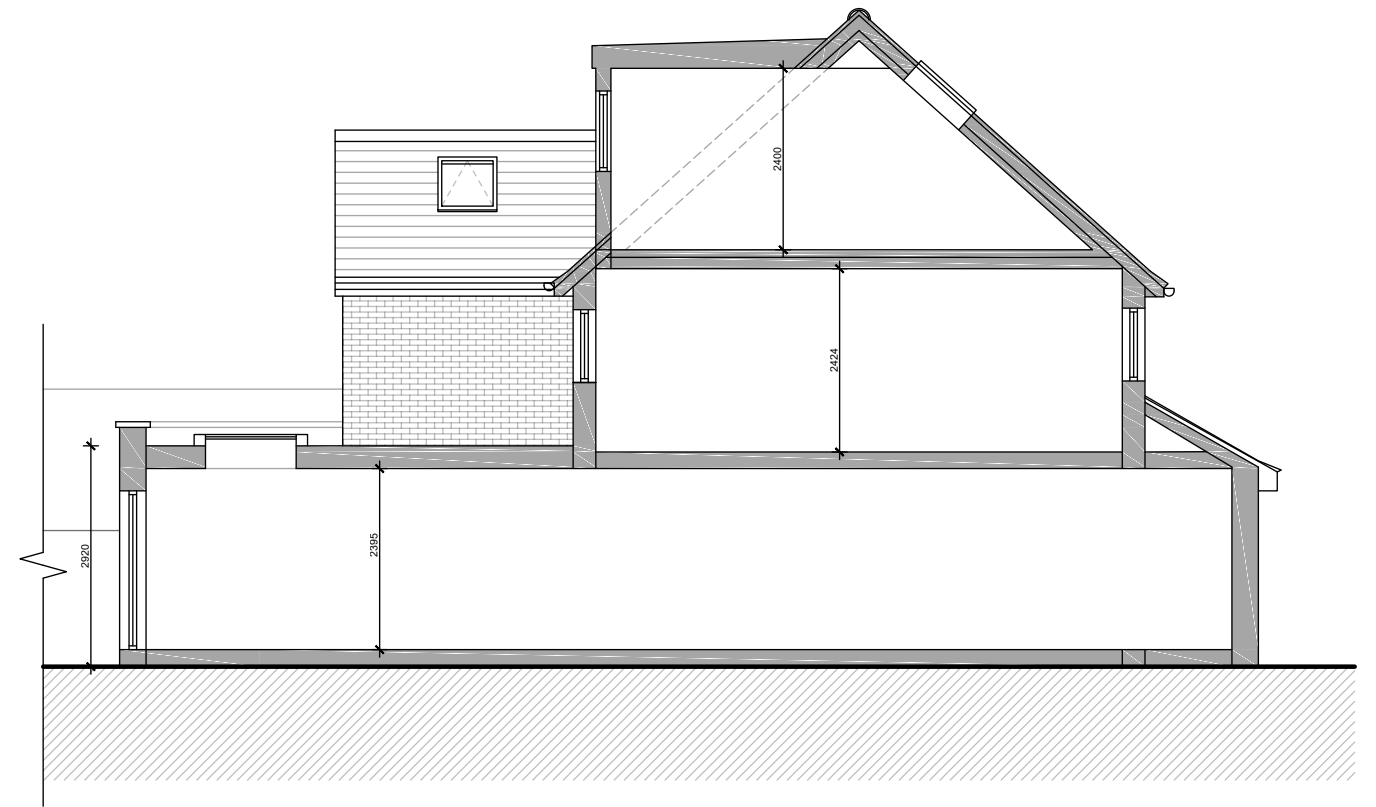


SECTION X-X

PROPOSED ELEVATION / SECTION

  


K V B Architects Ltd
Chartered Architects
9 High Street
Tring, Herts
HP23 5AH
Tel: +44 (0)1442 824691
Email: greg@kvbarchitects.co.uk
www.kvbarchitects.co.uk


CLIENT McGowan	SCALE 1:100 @ A3	DATE 15.03.24
PROJECT 13 Battlers Green Drive	DRAWN OE	CHECKED GB
TITLE Proposed Floor Plans	DRAWING NO. 505	
	JOB NO.	REVISION _

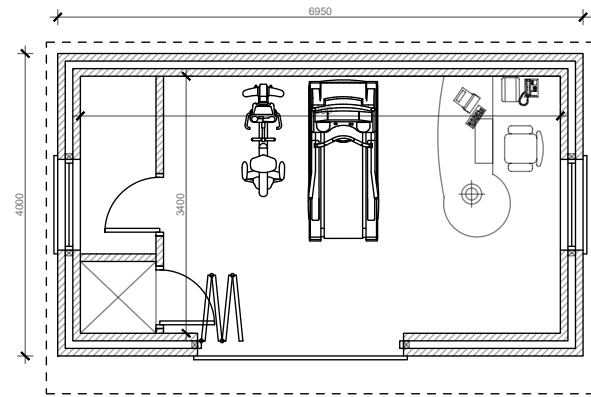


FLOOR PLAN

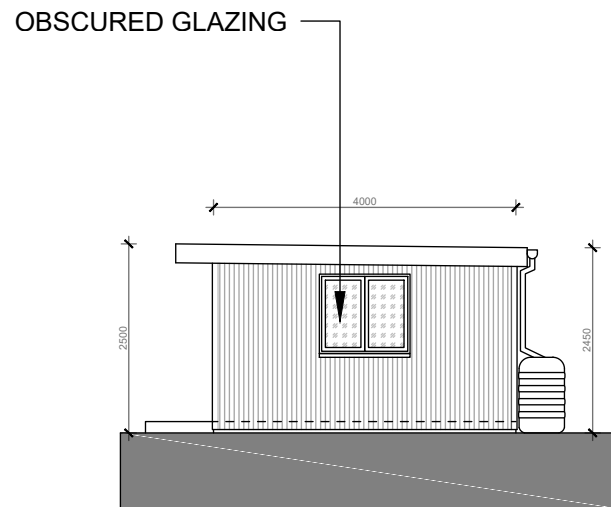


SOUTH ELEVATION

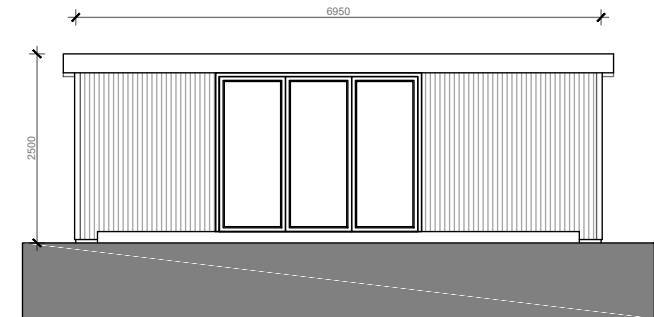


FRONT (WEST) ELEVATION

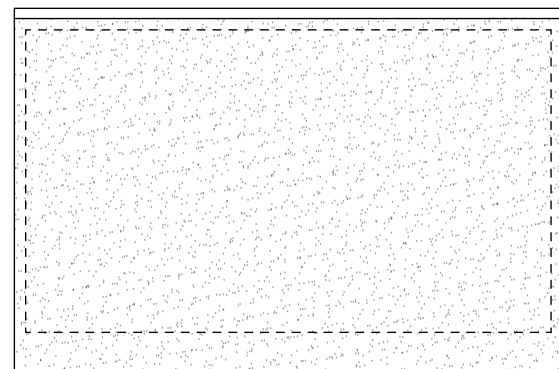

ROOF PLAN


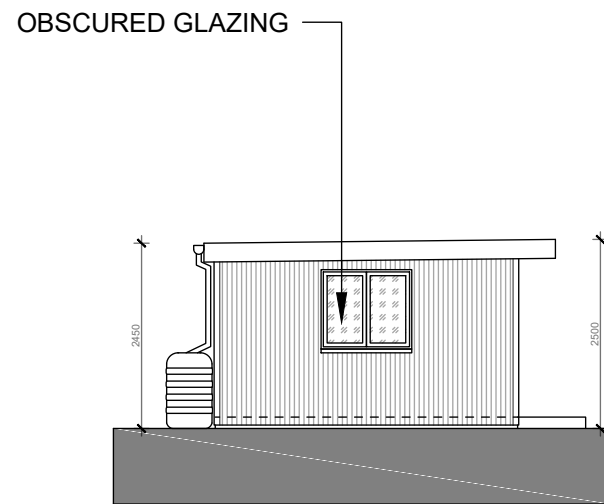


NORTH ELEVATION

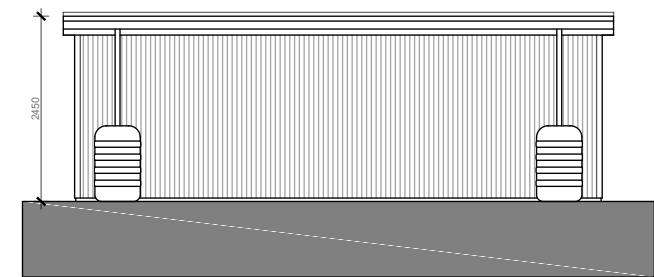

REAR (EAST) ELEVATION

PROPOSED GARDEN BUILDING

  


K V B Architects Ltd
Chartered Architects
9 High Street
Tring, Herts
HP23 5AH
Tel: +44 (0)1442 824691
Email: greg@kvbarchitects.co.uk
www.kvbarchitects.co.uk



CLIENT
McGowan
PROJECT
13 Battlers Green Drive
TITLE
Proposed Floor Plans

SCALE 1:100 @ A3	DATE 15.03.24
DRAWN OE	CHECKED GB
DRAWING NO.	506
JOB NO.	REVISION _

REAR EXTENSION DEPTH AS APPROVED UNDER PRIOR APPROVAL APPLICATION REF: 23/1510/PD42

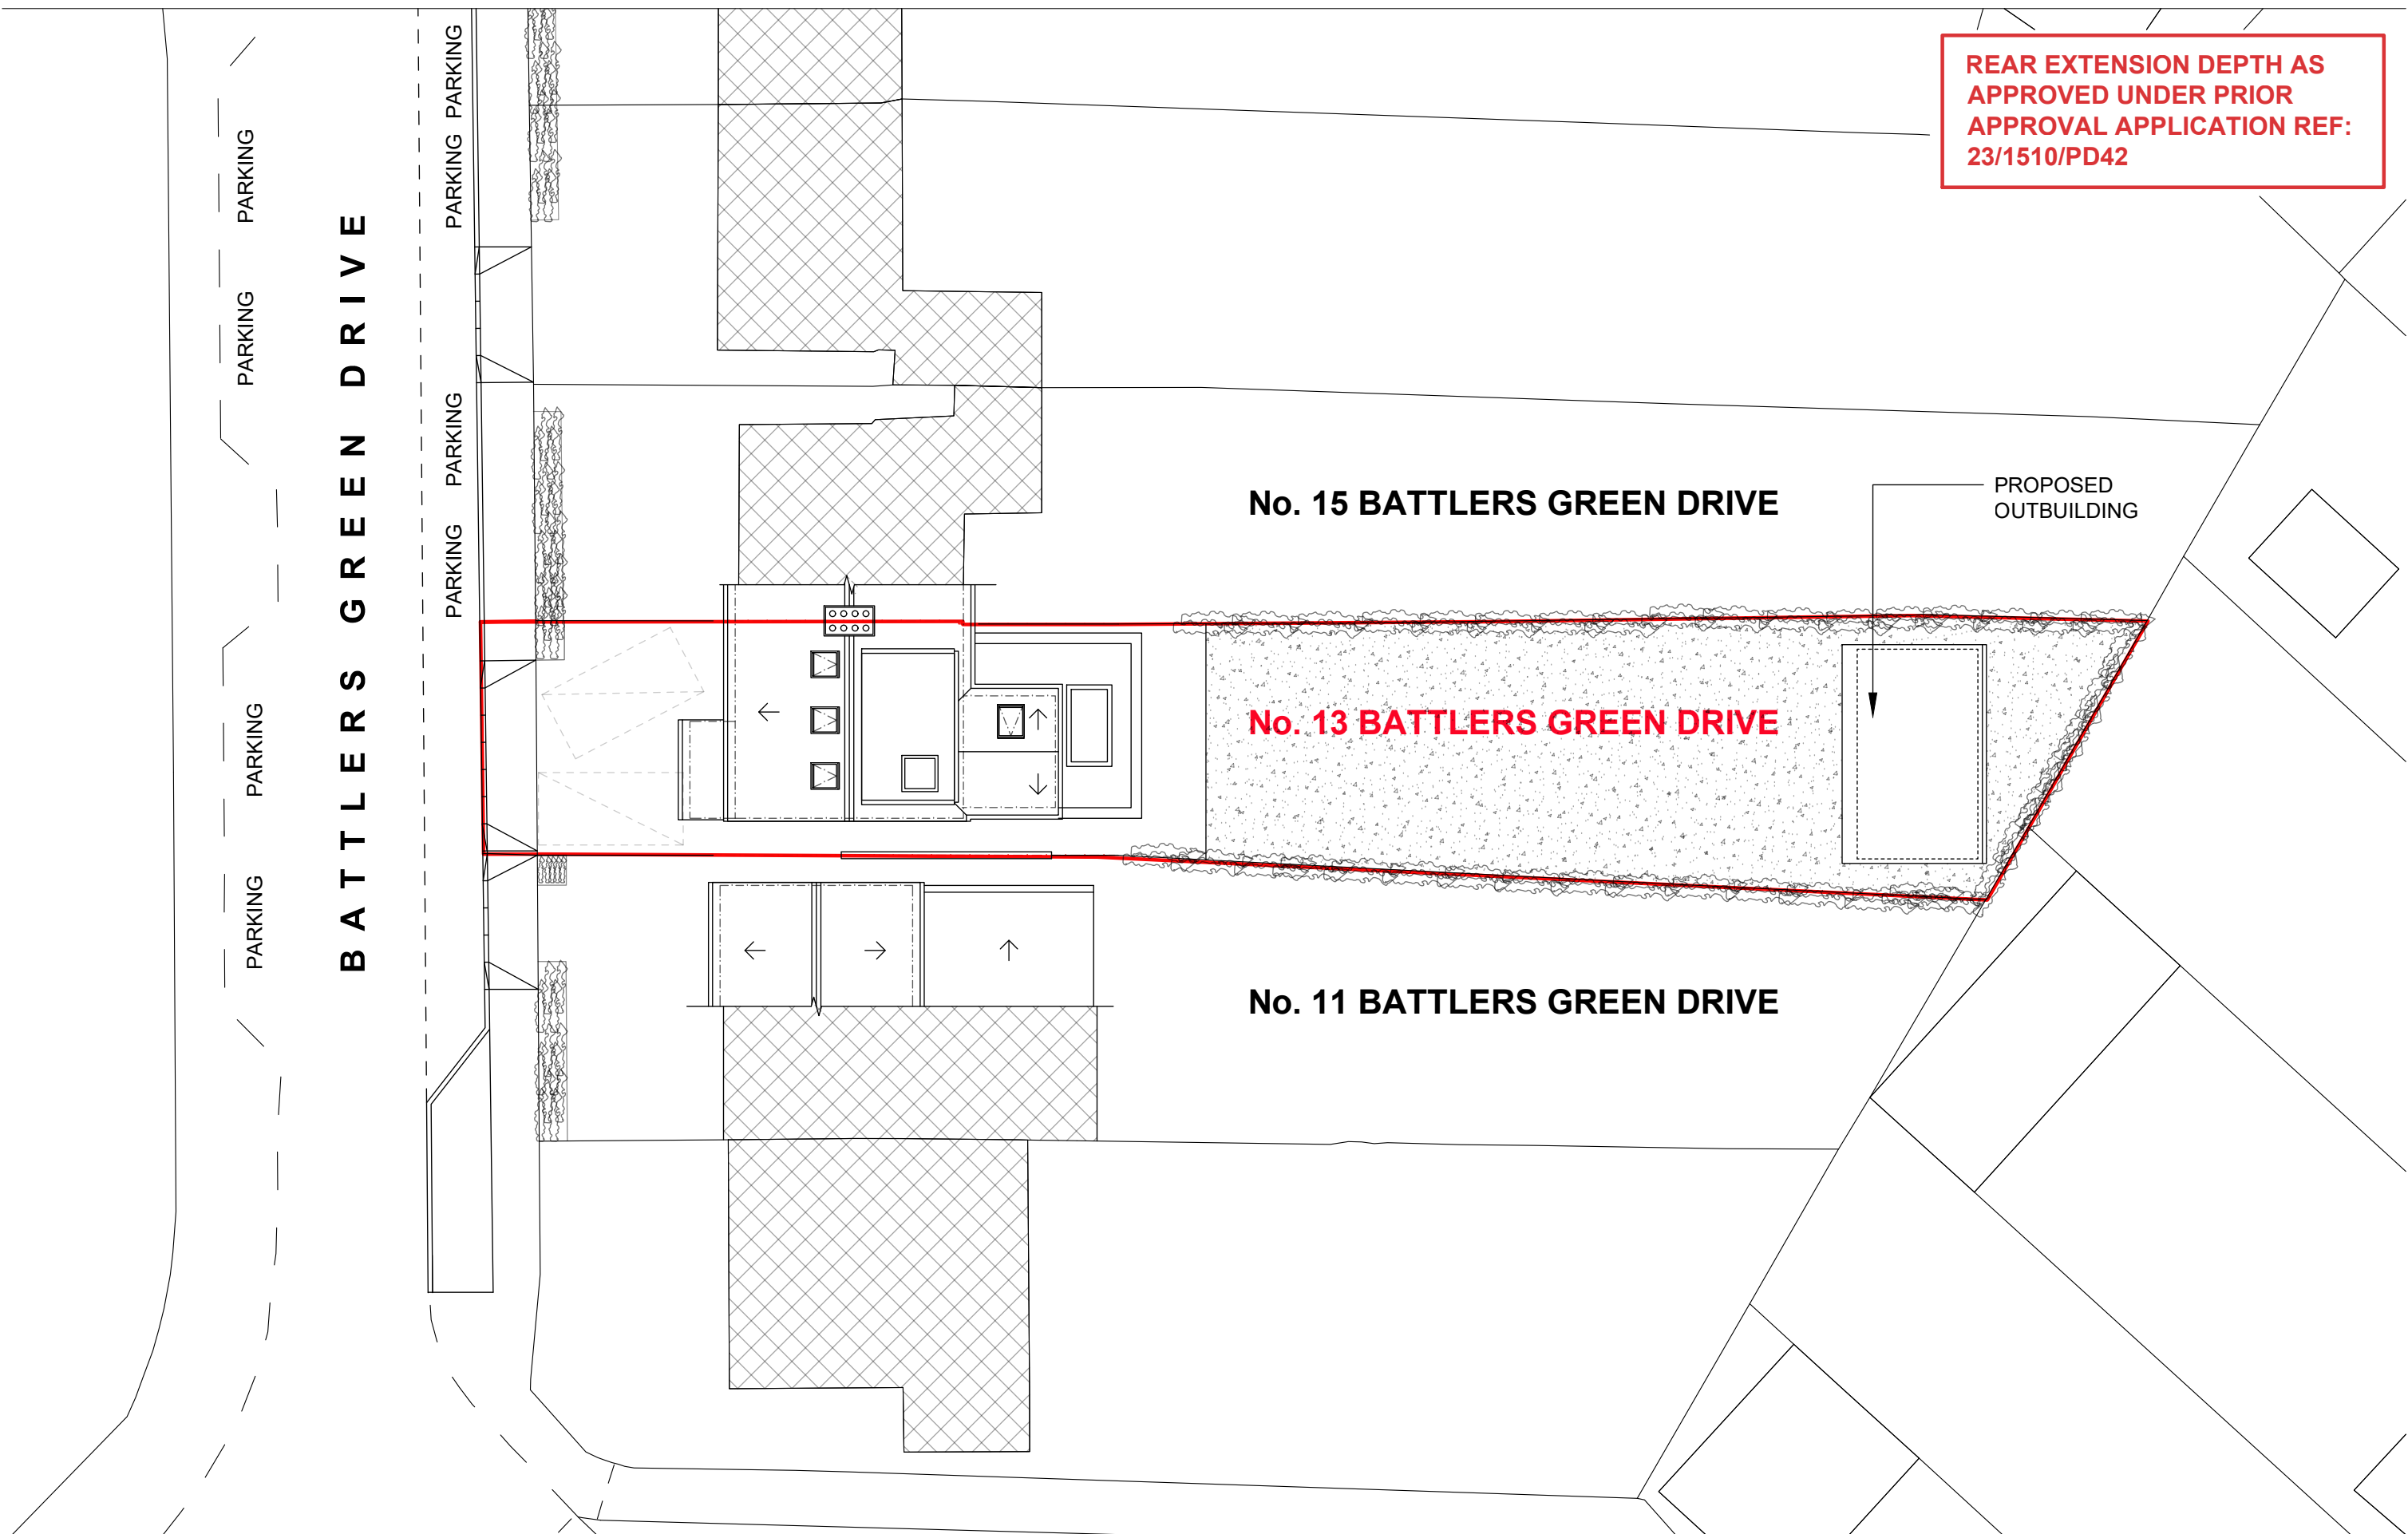

PROPOSED SITE PLAN

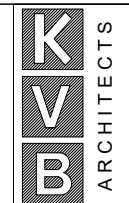 

K V B Architects Ltd
Chartered Architects
9 High Street
Tring, Herts
HP23 5AH
Tel: +44 (0)1442 824691
Email: greg@kvbarchitects.co.uk
www.kvbarchitects.co.uk

CLIENT McGowan	SCALE 1:200 @ A3	DATE 15.03.24
PROJECT 13 Battlers Green Drive	DRAWN OE	CHECKED GB
TITLE Proposed Site Plan	DRAWING NO. 507	JOB NO.
	REVISION	